




1 FLOOR PLAN

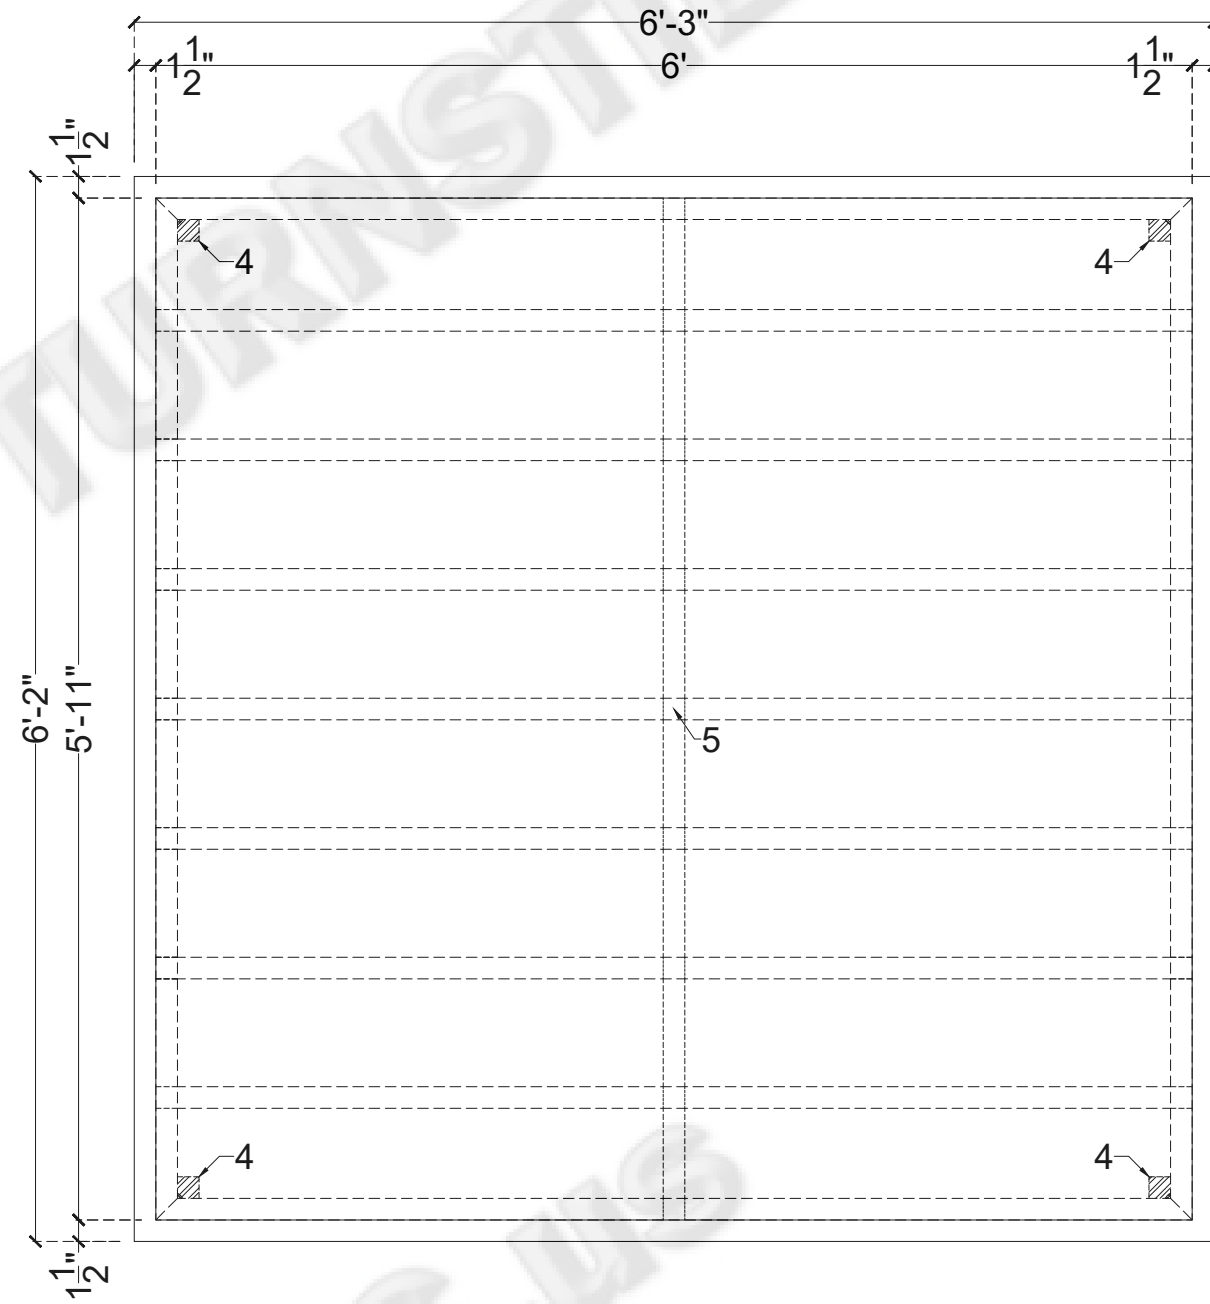


2 FLOOR FRAMING

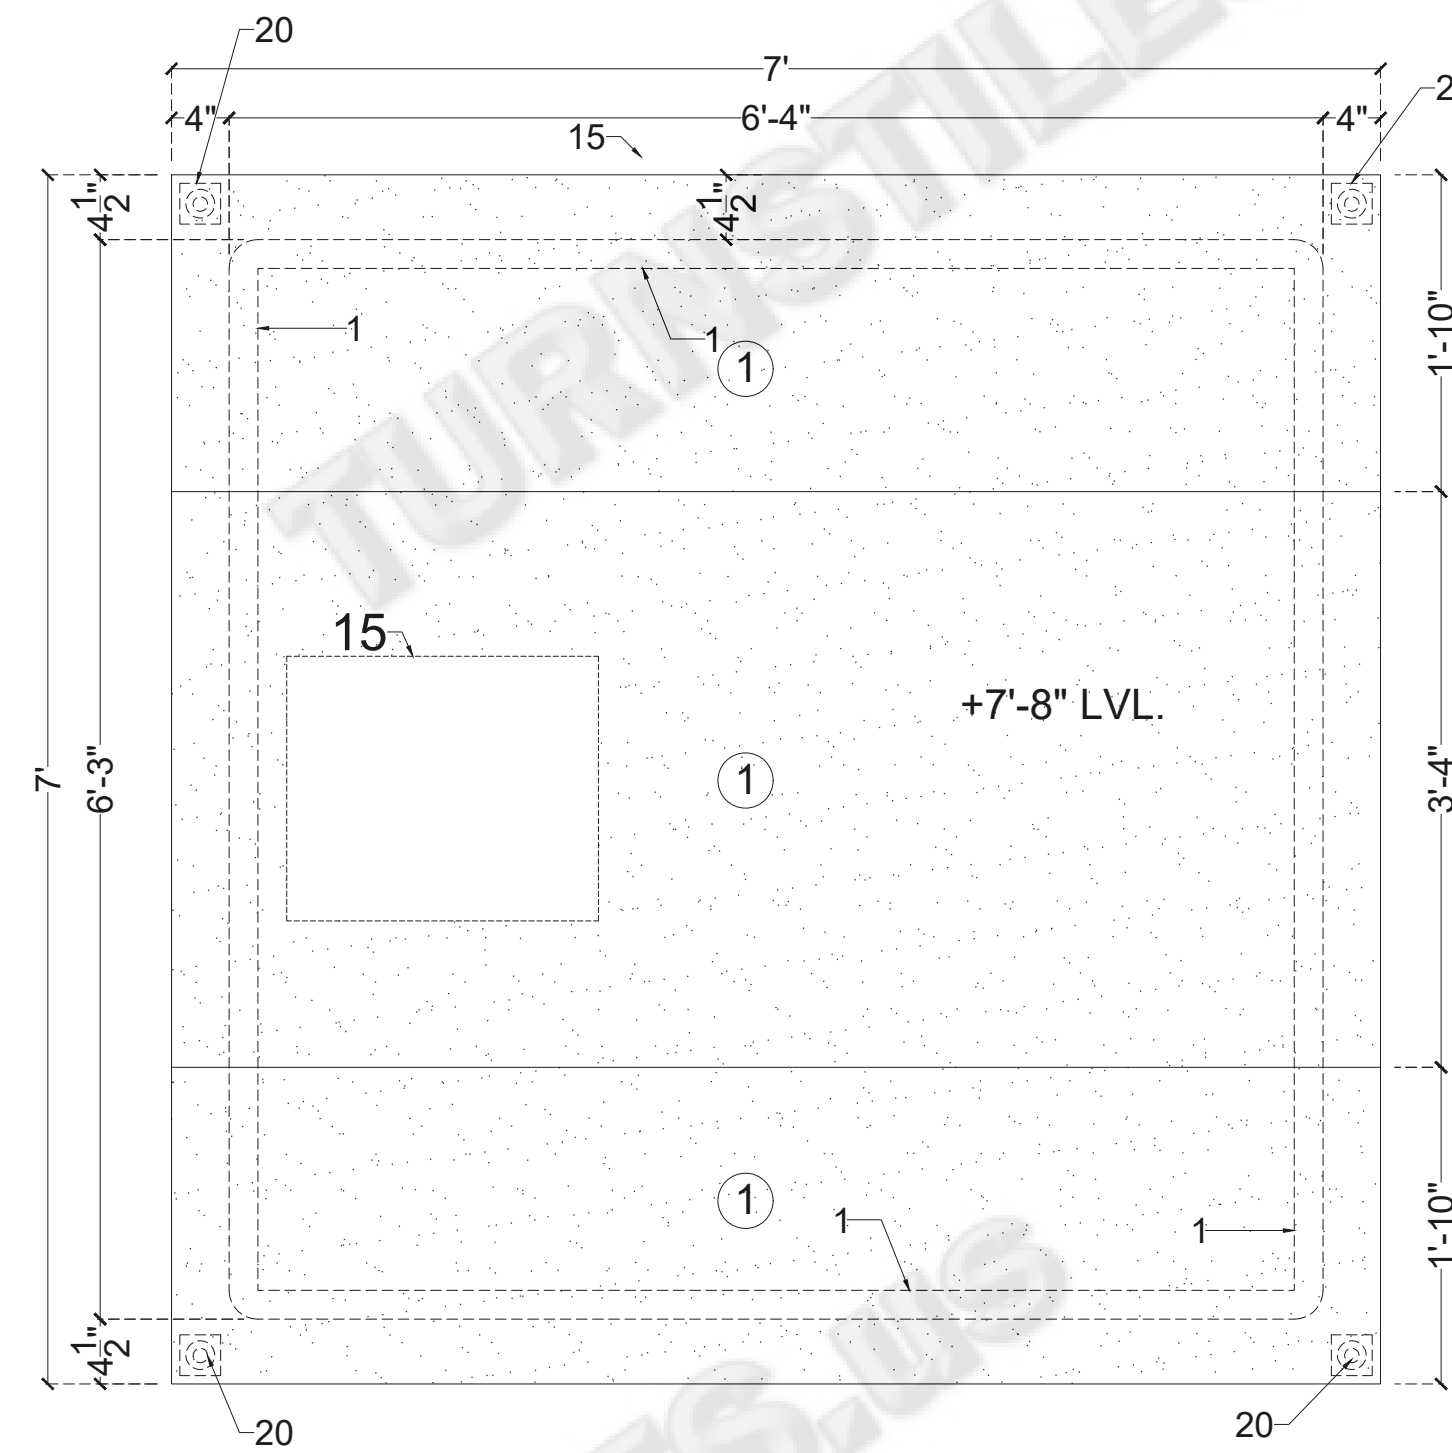


3 ROOF PLAN

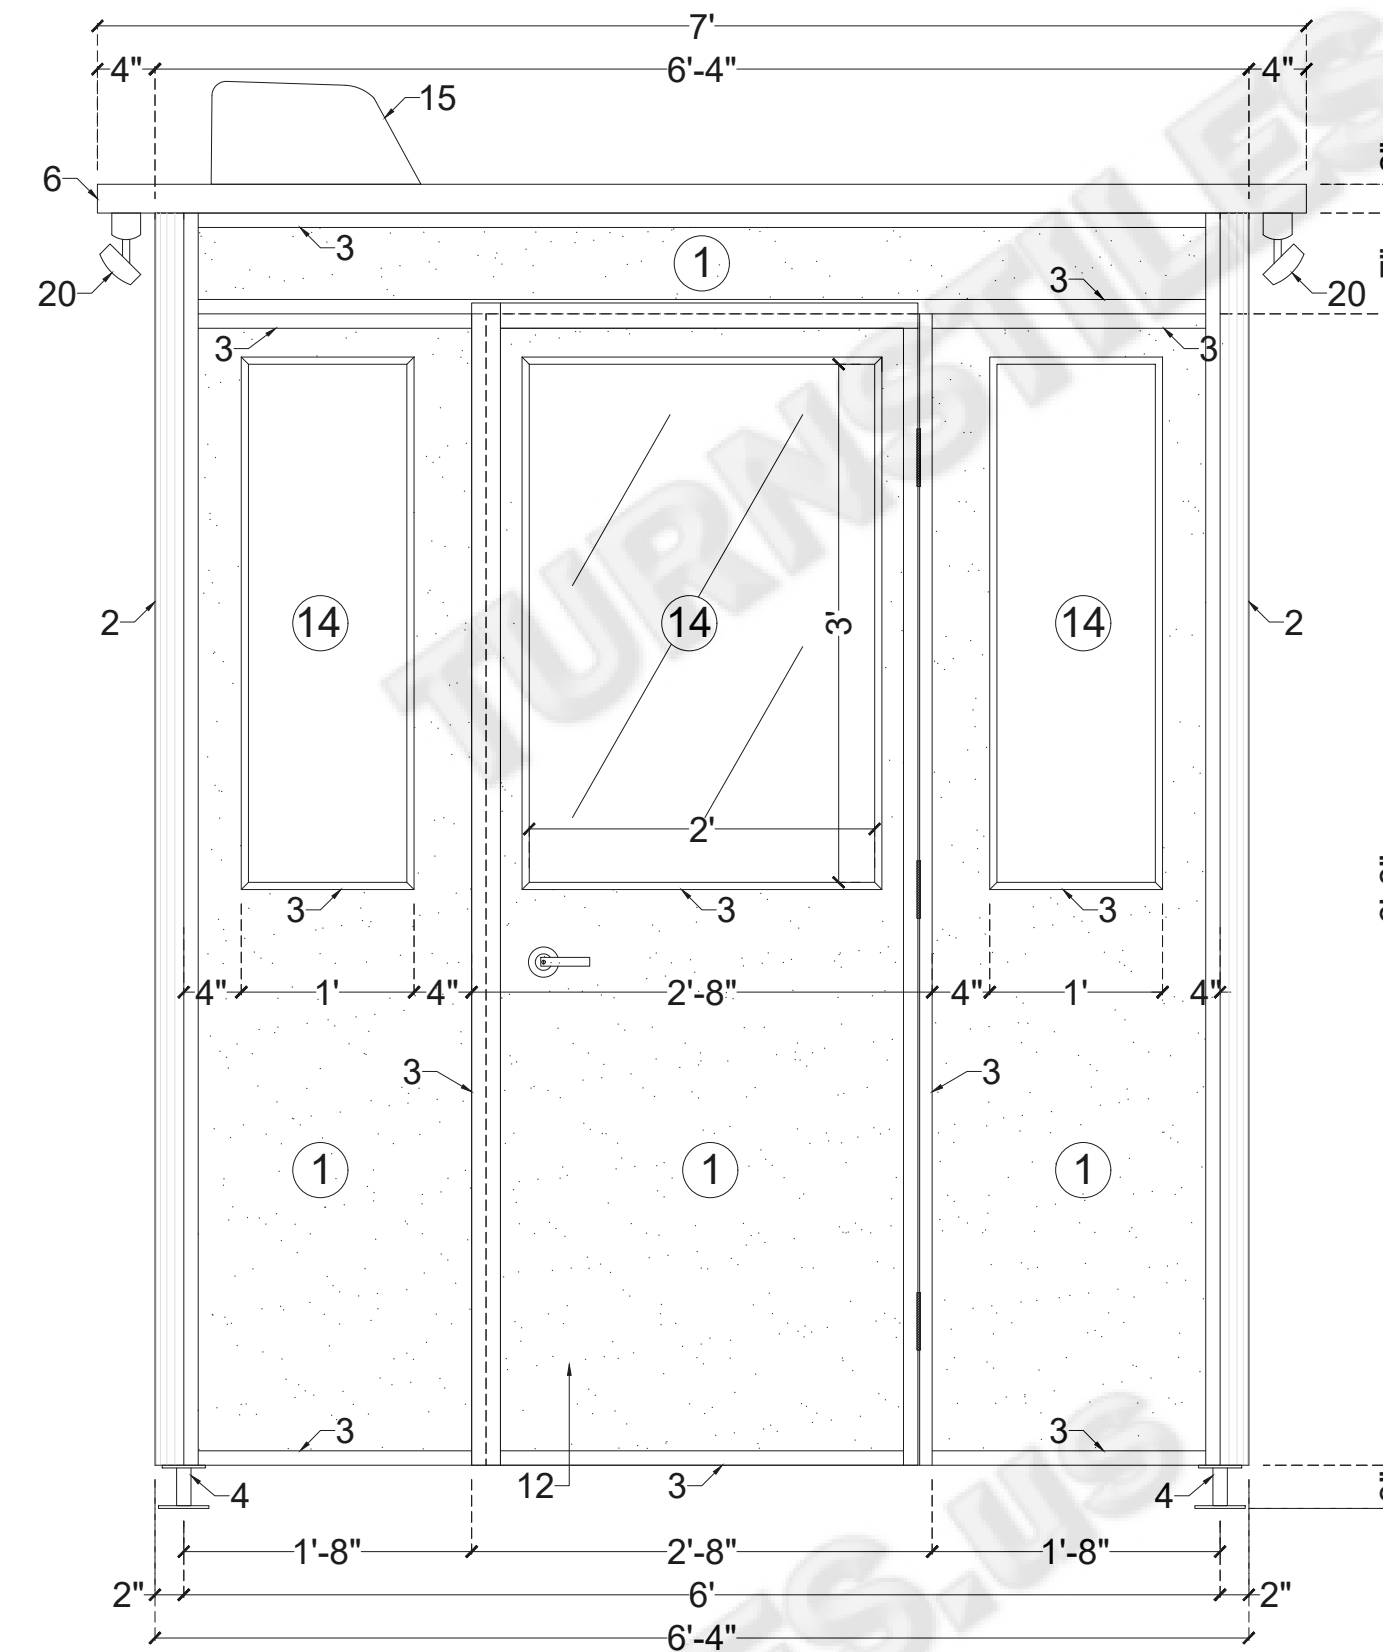


4 FRONT ELEVATION

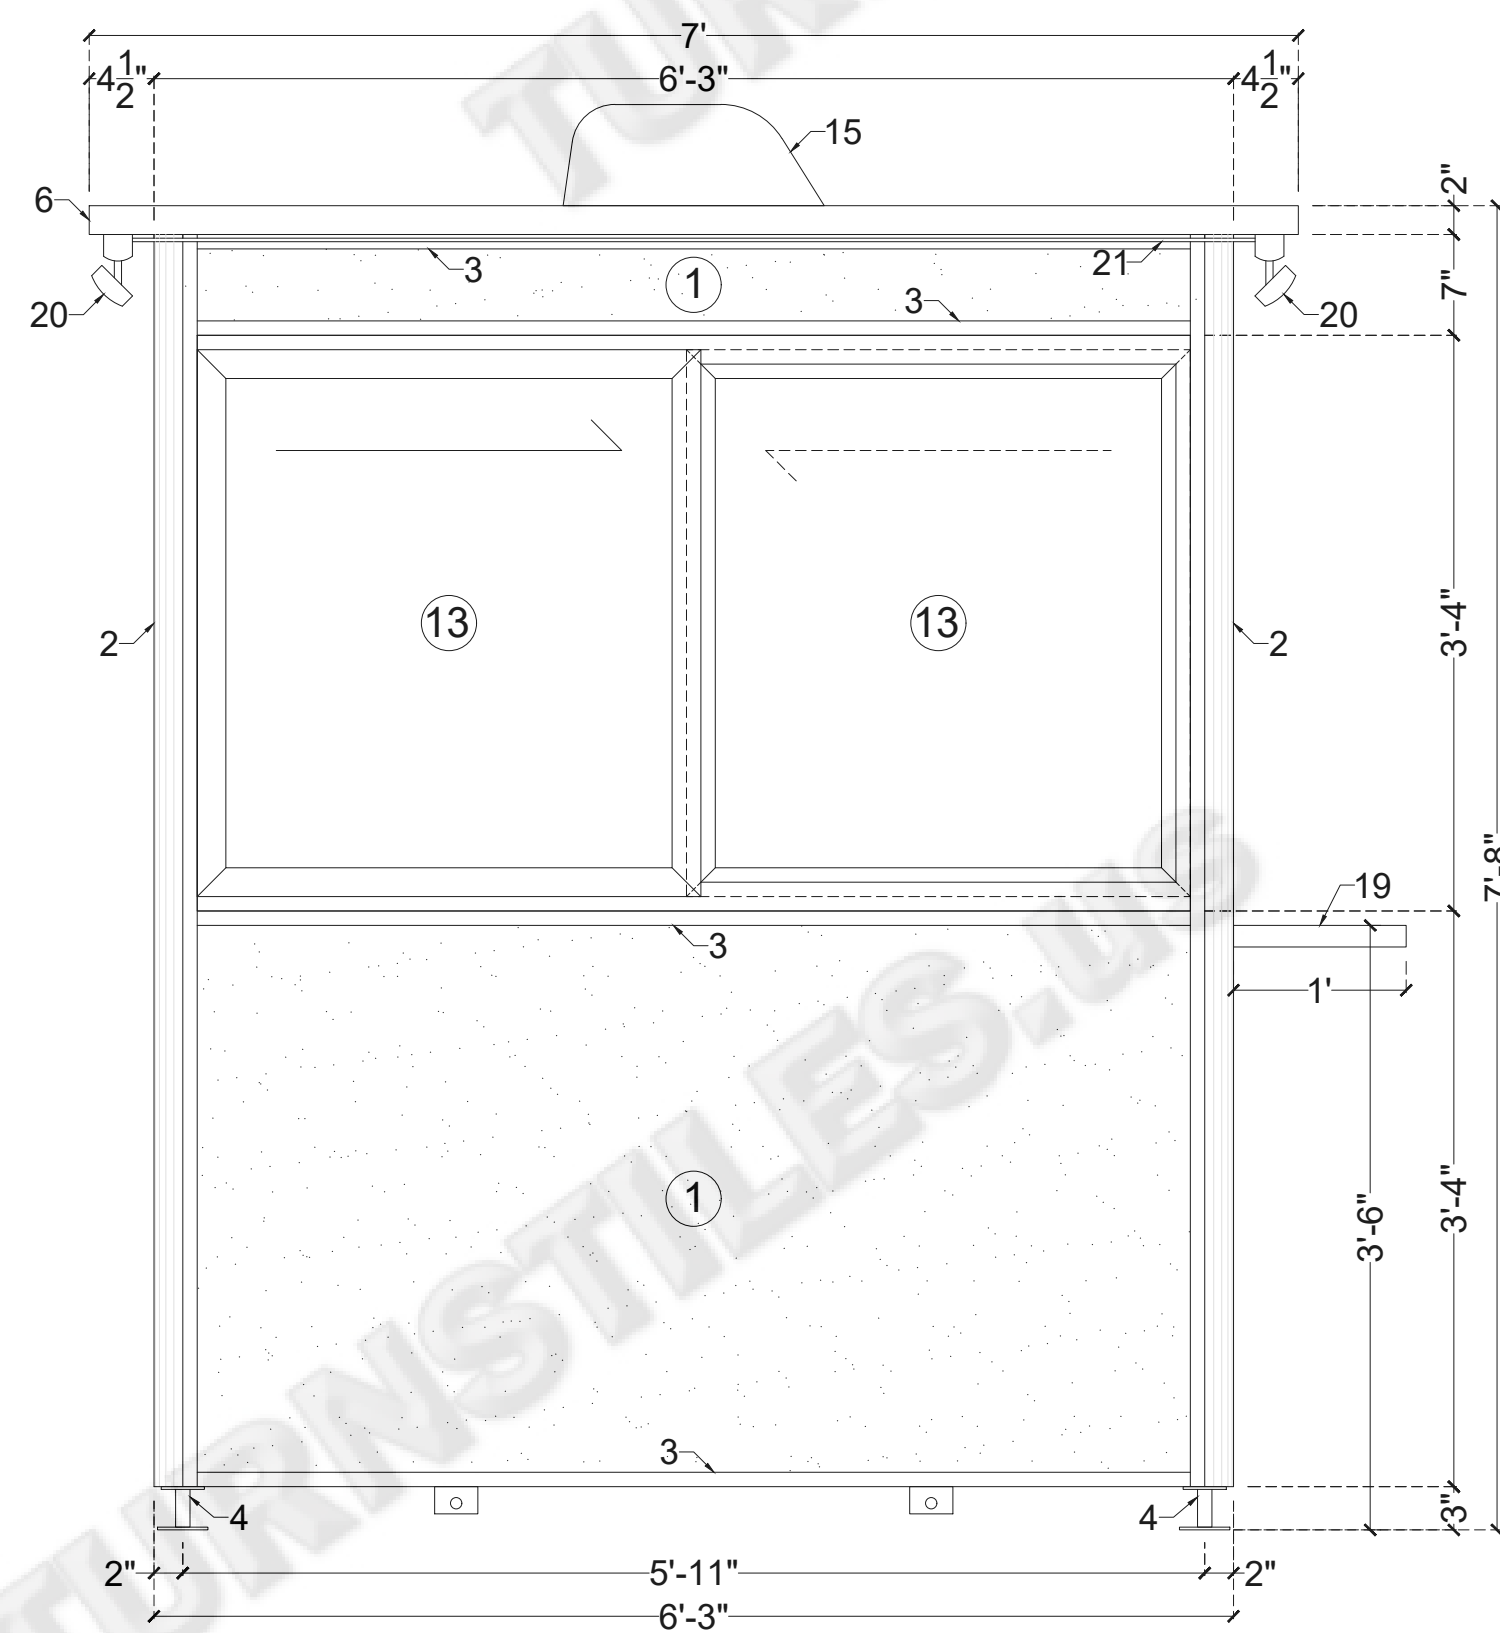

5 LEFT ELEVATION

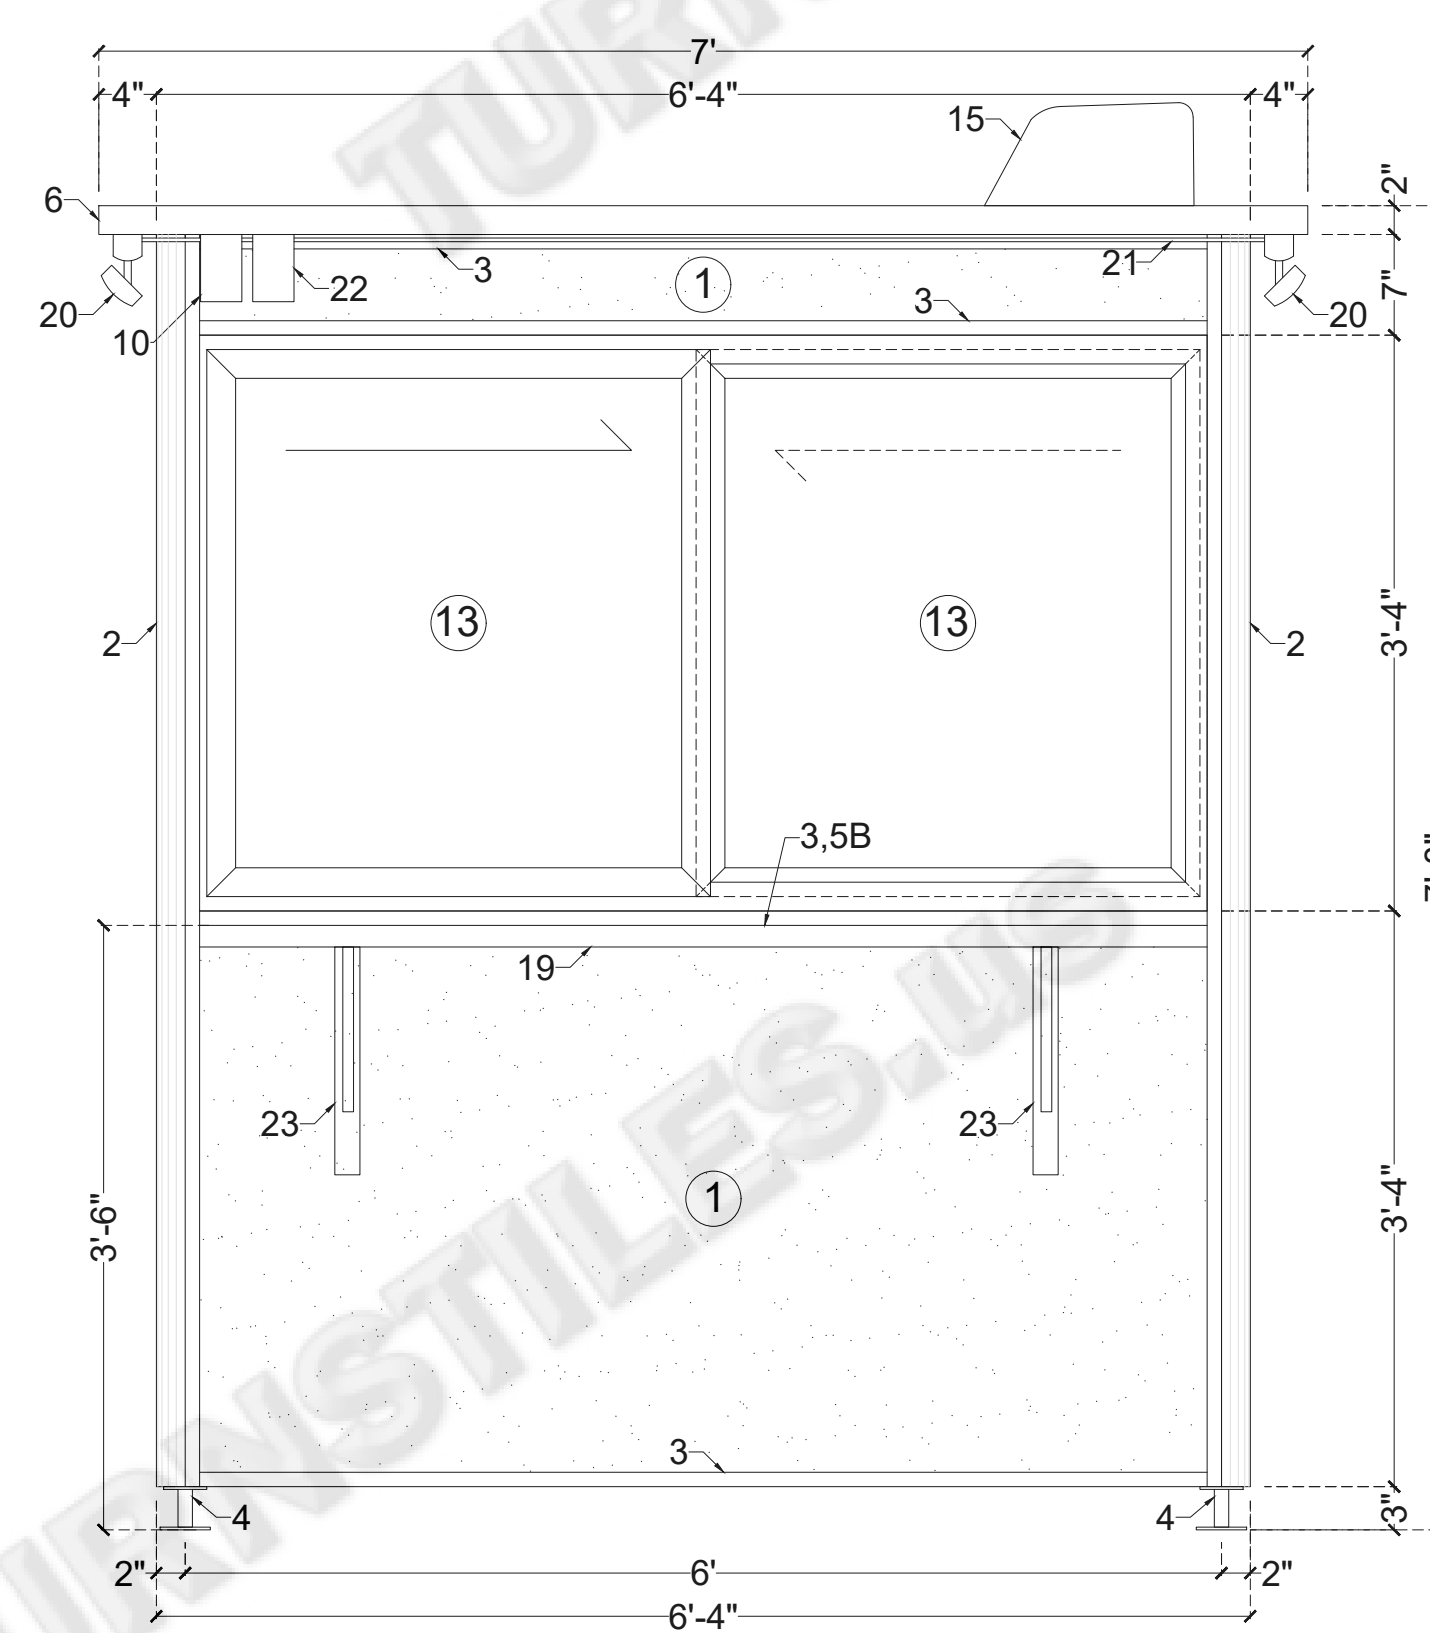

6 REAR ELEVATION

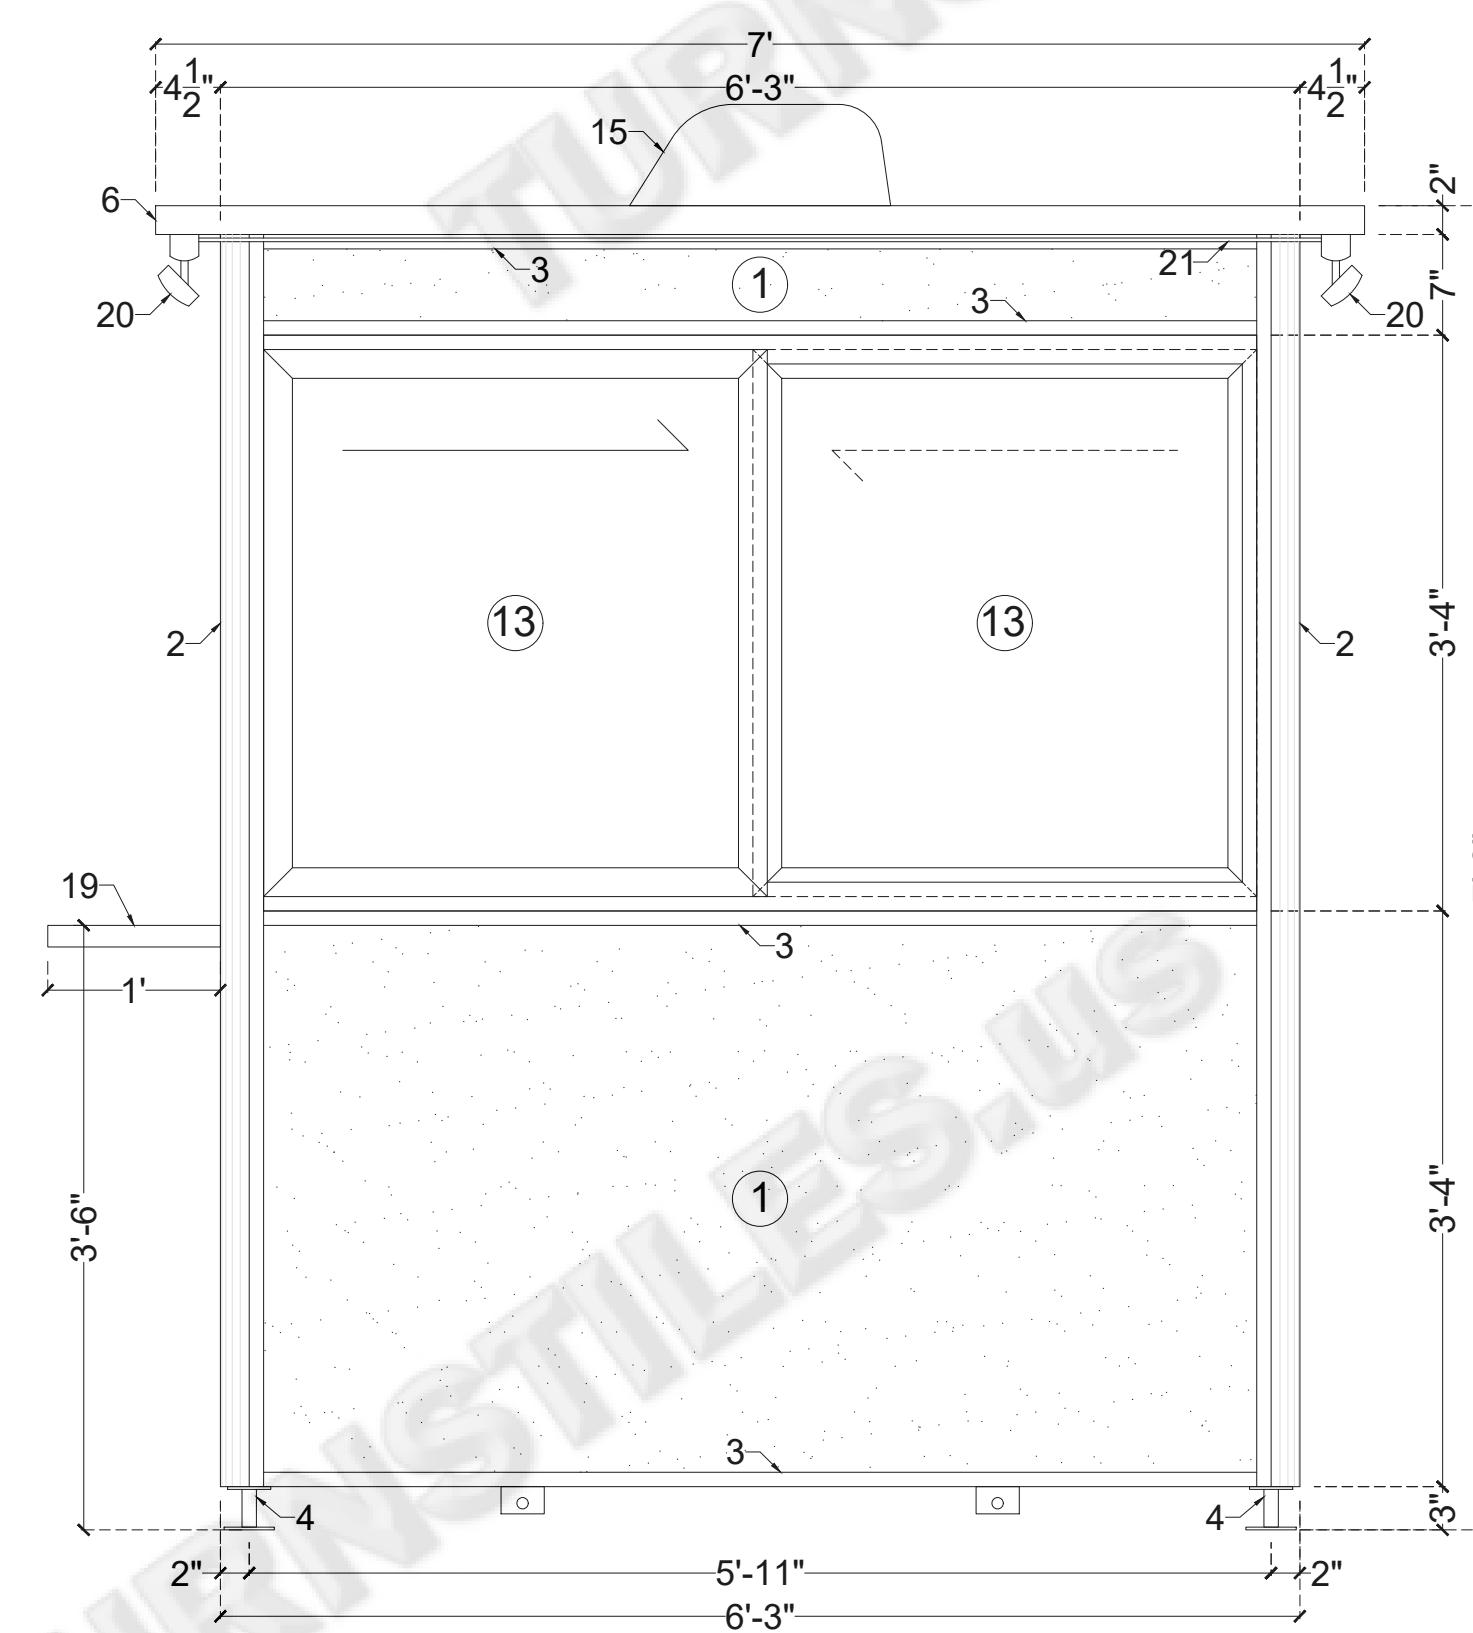

7 RIGHT ELEVATION

LEGEND:

1. (1500)(WRAP6X6)_ SANDWICH PANEL-ALUMINUM FRAME WITH 2" DOUBLE LAYER ISOPIANO PANELS AND R-10 XPS FORM INSULATION (WRAPPED) (WALL - 98 SQ.FT.) (ROOF - 49 SQ.FT.)
2. (4100)_ CORNER COLUMN
3. (4001)_ C-CHANNEL
4. (9001)_ LEGS
5. (S6X6F)_ BASE-FRAME:WELDED 1.5" X 1.5" X.05" SQUARE STEEL TUBING, COVERED WITH 0.12" THK. DIAMOND FLOOR PLATE
6. (S6X6R)_ ROOF WITH 4" OVERHANG
7. (3101)_ INTERIOR LIGHTING
8. (2305)_ LIGHT SWITCH
9. (2303)_ QUAD OUTLET
10. (EXTJUNCTIONBOX)_ EXTERIOR ELECTRICAL CONNECTION BOX
11. (DESK5)_ DESK WITH DRAWER (18")
12. (7001)(TINT6X6)_ 32" SWING DOOR WITH FIXED GLASS (15% BLACK TINTED)
13. (9403-03)(TINT6X6)_ SLIDING WINDOW (15% BLACK TINTED)
14. (TINT6X6)_ FIXED WINDOW (15% BLACK TINTED)
15. (9108)_ ROOFTOP AC (13500 BTU)
16. (BH6X6)_ ELECTRIC BASEBOARD HEATER (2x1250 WATT)
17. (2302)_ THERMOSTAT
18. (3401)_ CIRCUIT BREAKER PANEL RATED 125 AMP MAIN LUG (6 SPACE)
19. (7011)_ EXTERIOR COUNTER TOP
20. (EXTLGT)_ EXTERIOR LIGHTING
21. (2403)_ CONDUIT
22. (11001)_ DATA PORT & PHONE LINE
23. ANGLE SUPPORT FOR EXTERIOR COUNTER
24. (11009)_ FIRE EXTINGUISHER
25. (11008)_ SMOKE DETECTOR
26. (11011)_ FIRST AID KIT
27. (11010)_ WALL MOUNTED FLASHLIGHT
28. (7009)_ DOOR CLOSER

NOTE:

1. DO NOT SCALE THE DRAWING, FOLLOW ONLY FIGURED DIMENSIONS.
2. ALL DIMENSIONS GIVEN IN THIS DRAWING ARE IN FEET & INCH
3. EXTERIOR TO BE WRAP WITH VINYL

The foundation and anchorage was not included in the analysis. The structure was analyzed assuming it has been properly anchored to a foundation. It is the responsibility of the customer to design the foundation and booth anchorage per their specific site and jurisdictional requirements.

R4
R3
R2
R1

NO.	DATE	DESCRIPTION	DRAWN BY
-----	------	-------------	----------

PROJECT : 11215_6' X6'_STANDARD BOOTH

CLIENT : www.TURNSTILES.us


DRAWING TITLE : FLOOR PLAN, FLOOR FRAMING, ROOF PLAN & ELEVATIONS	APPROVED :
---	------------

WORKING DRAWING		
DRG.NO. :	DRAWN BY :	DESIGN BY :
1 OF 3		


DATE : 03/02/2023	SCALE : 5/16" = 1"	PROJECT NO. : #11215
-------------------	--------------------	----------------------

R0


6' X 6' STANDARD BOOTH

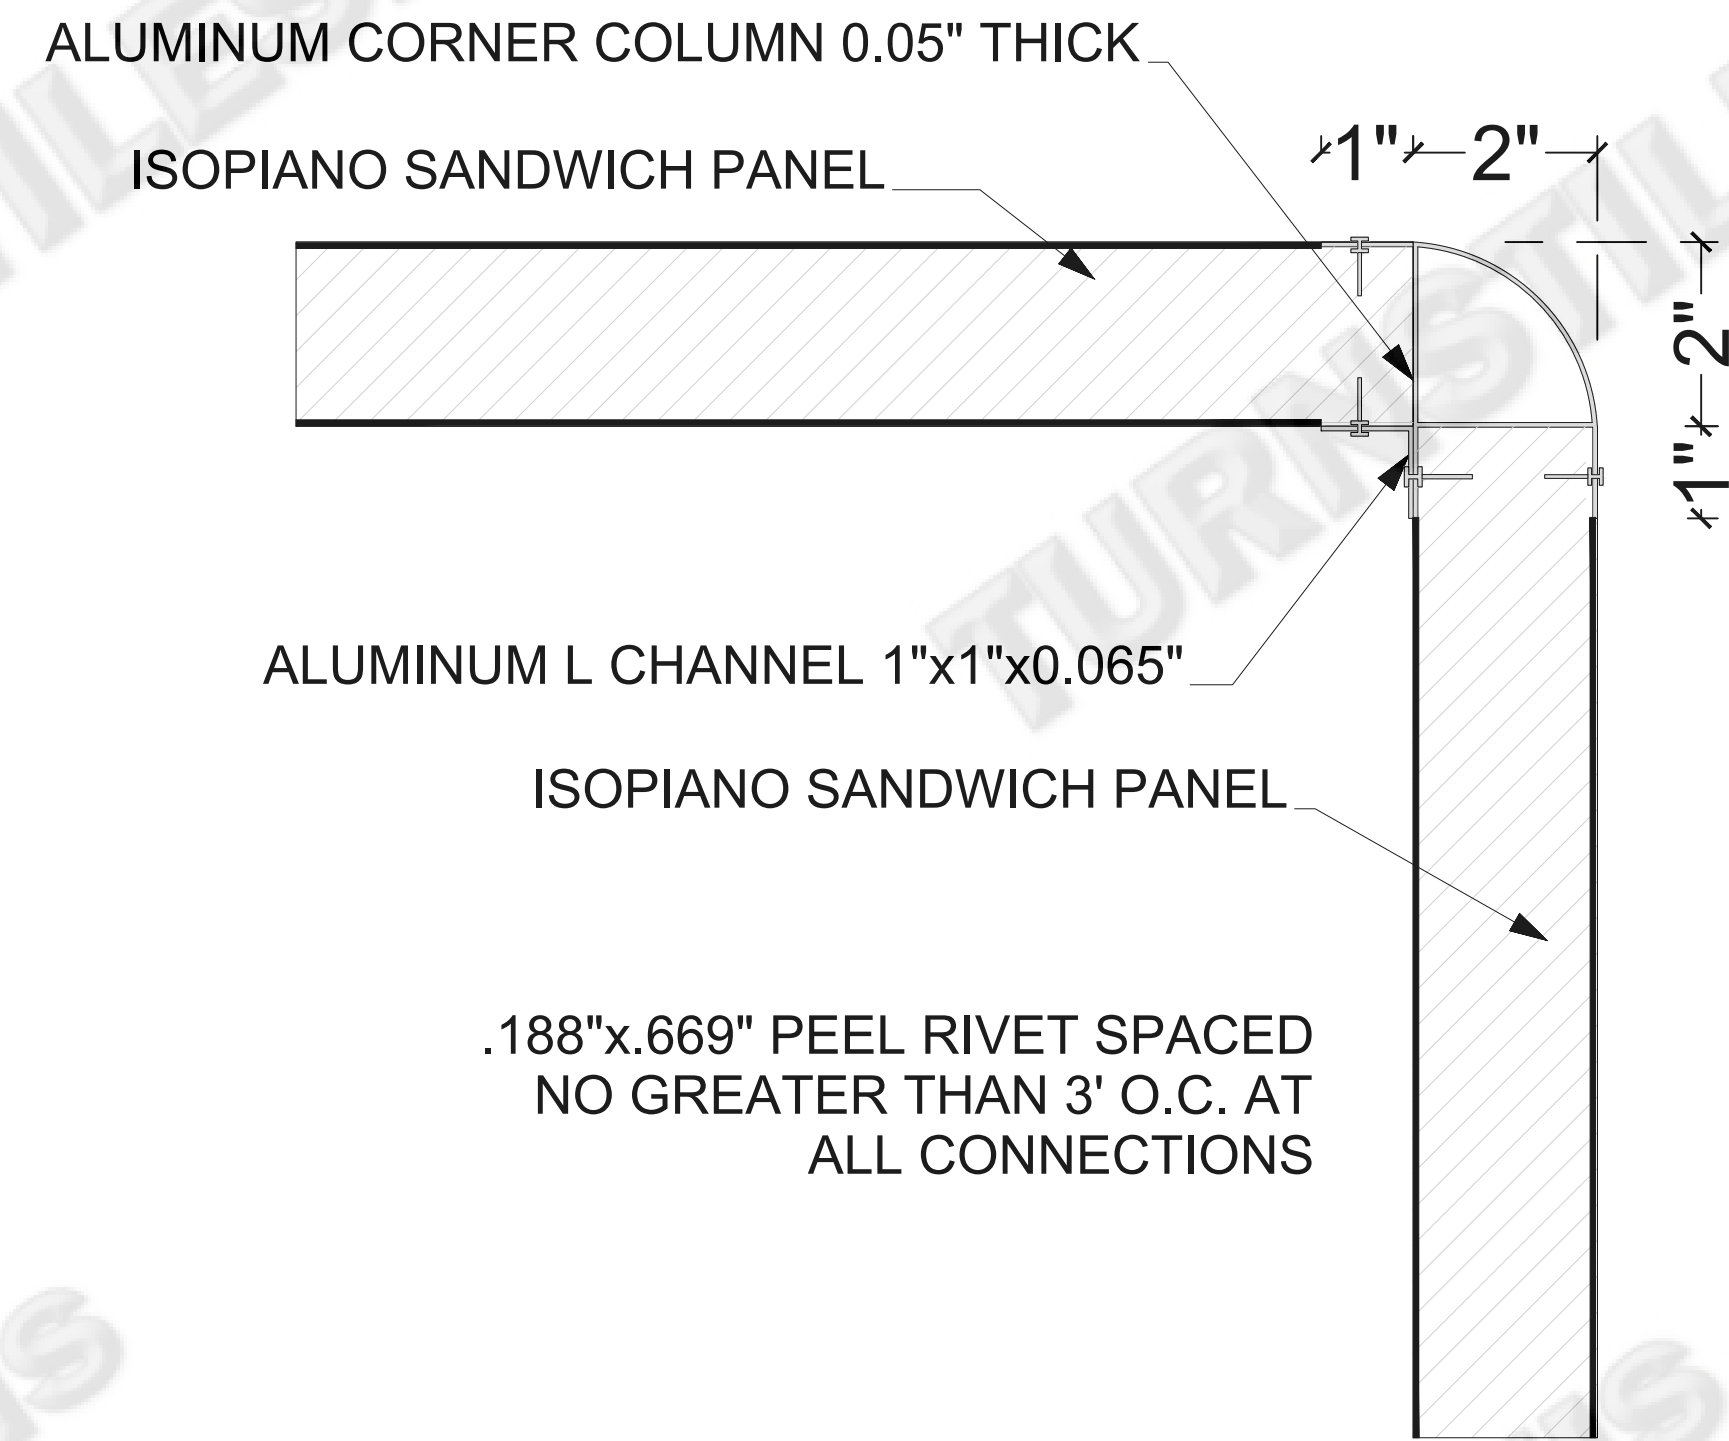


1 CORNER SECTION VIEW
 — METAL
 ▨ FOAM

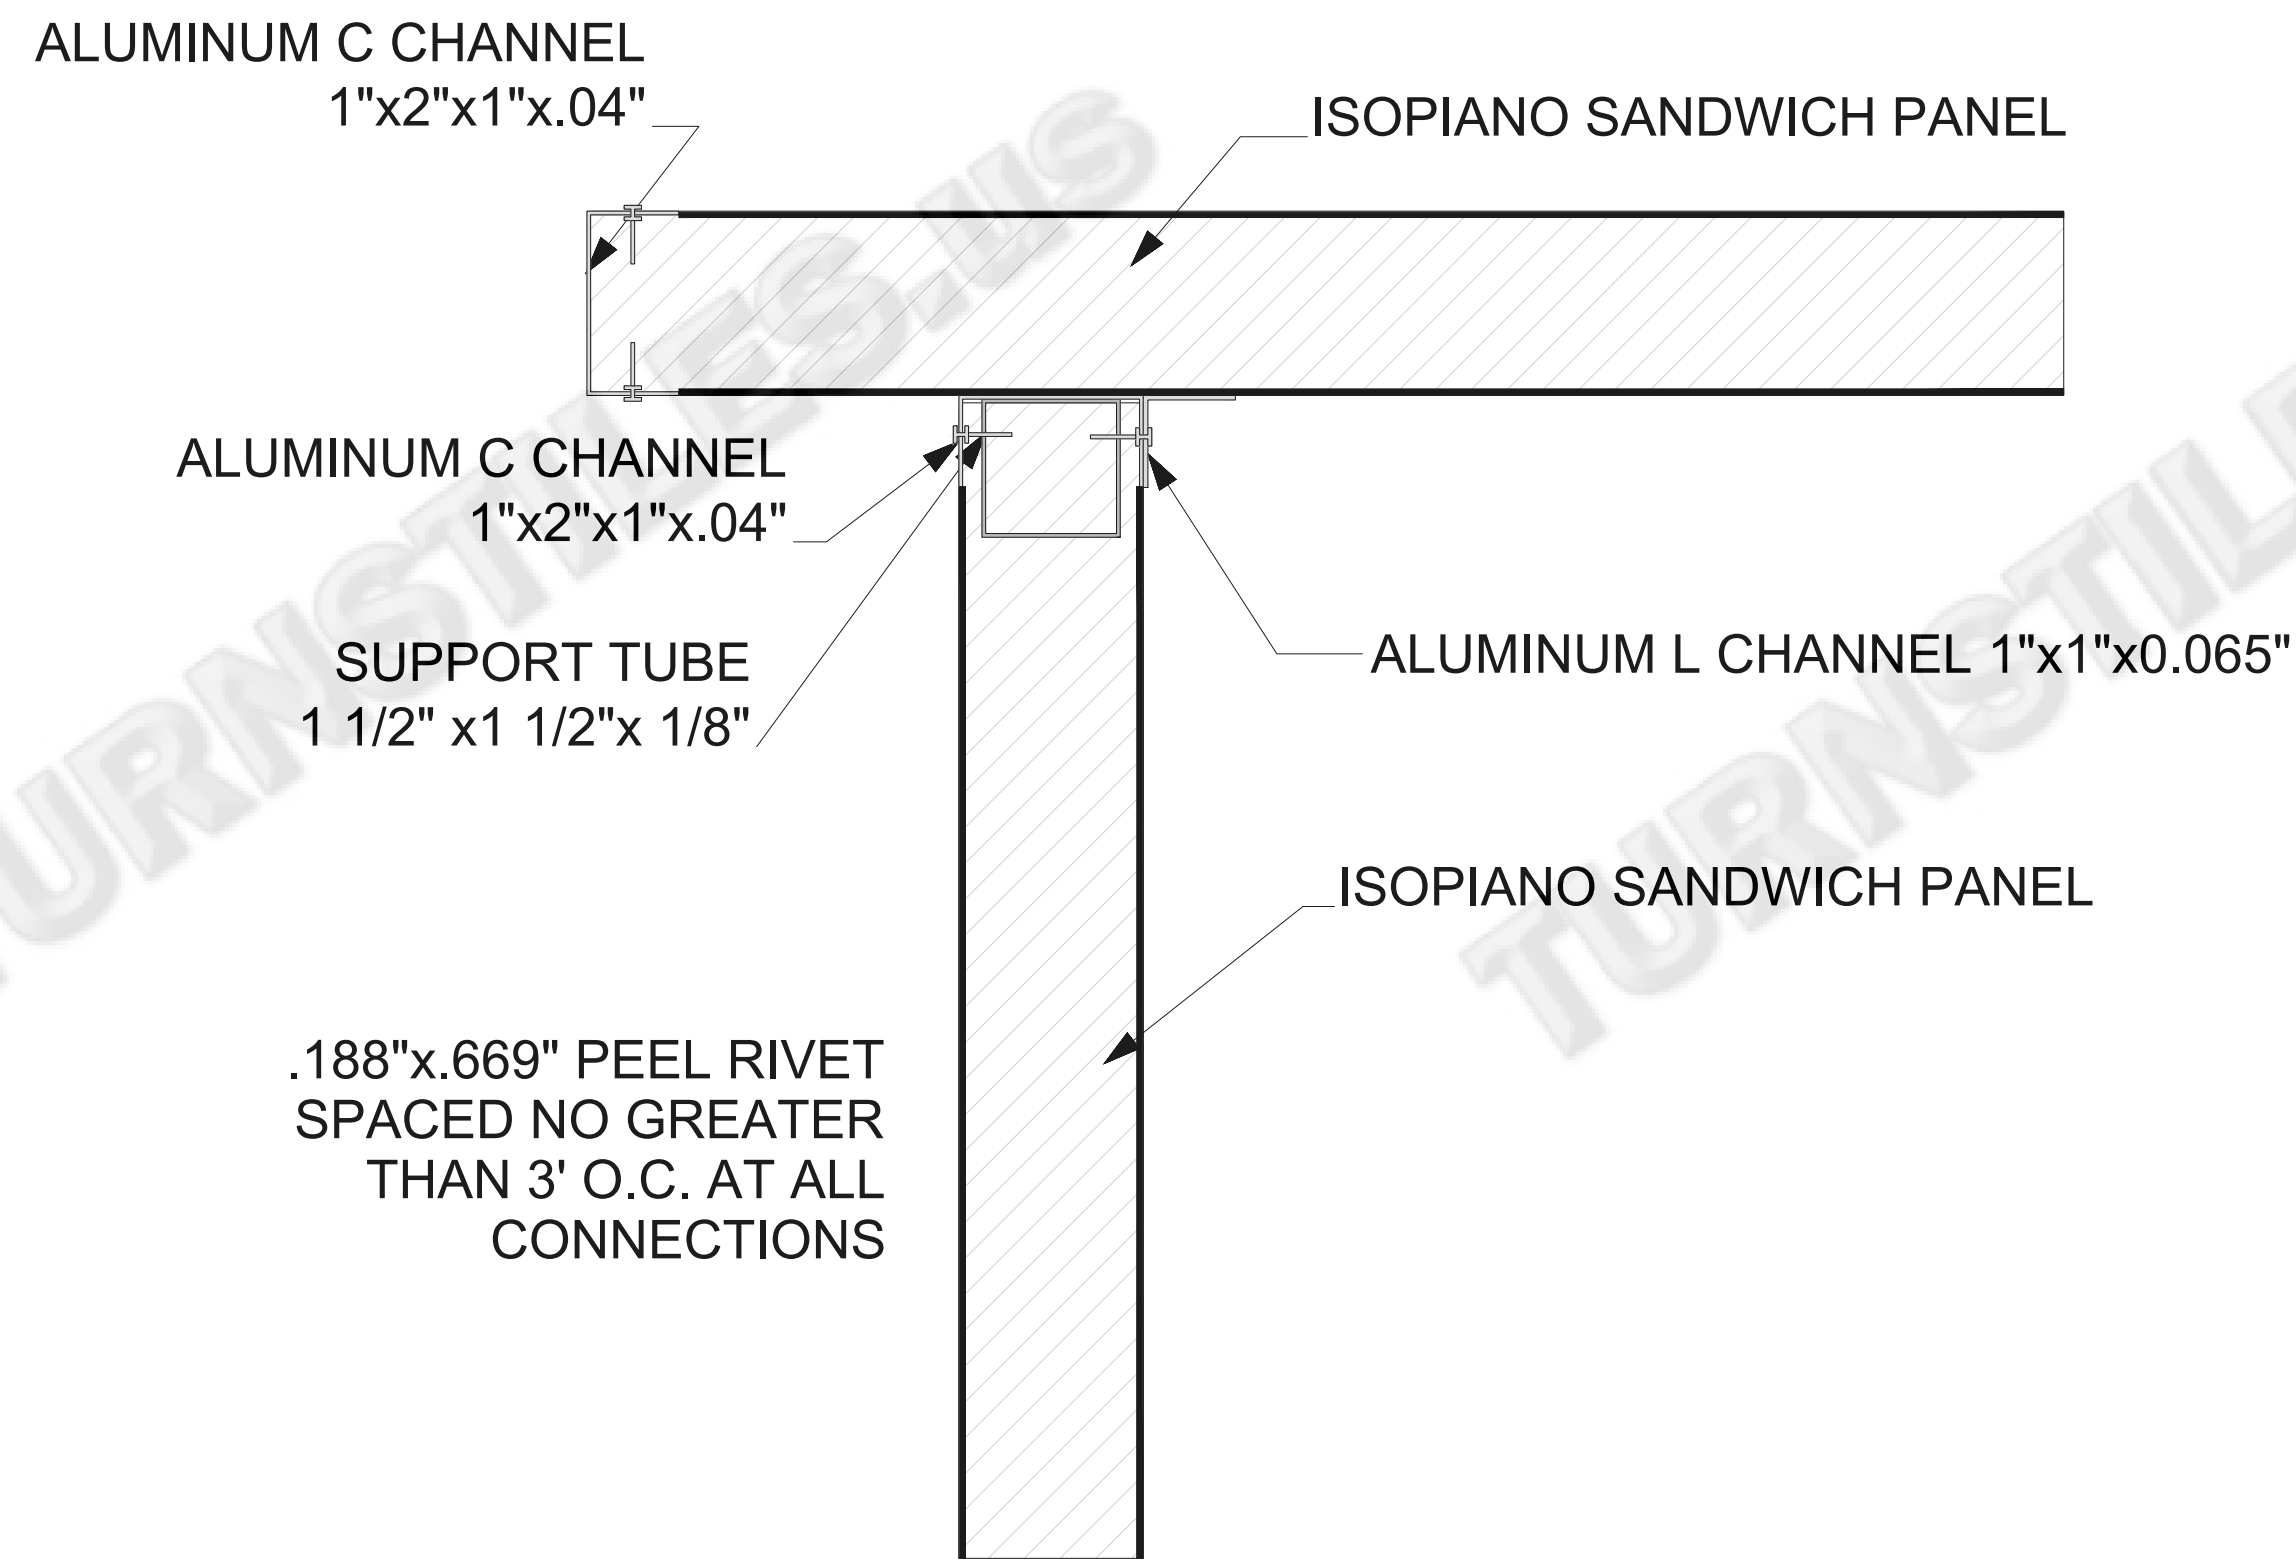


2 ROOF WALL CONNECTION SECTION VIEW
 — METAL
 ▨ FOAM

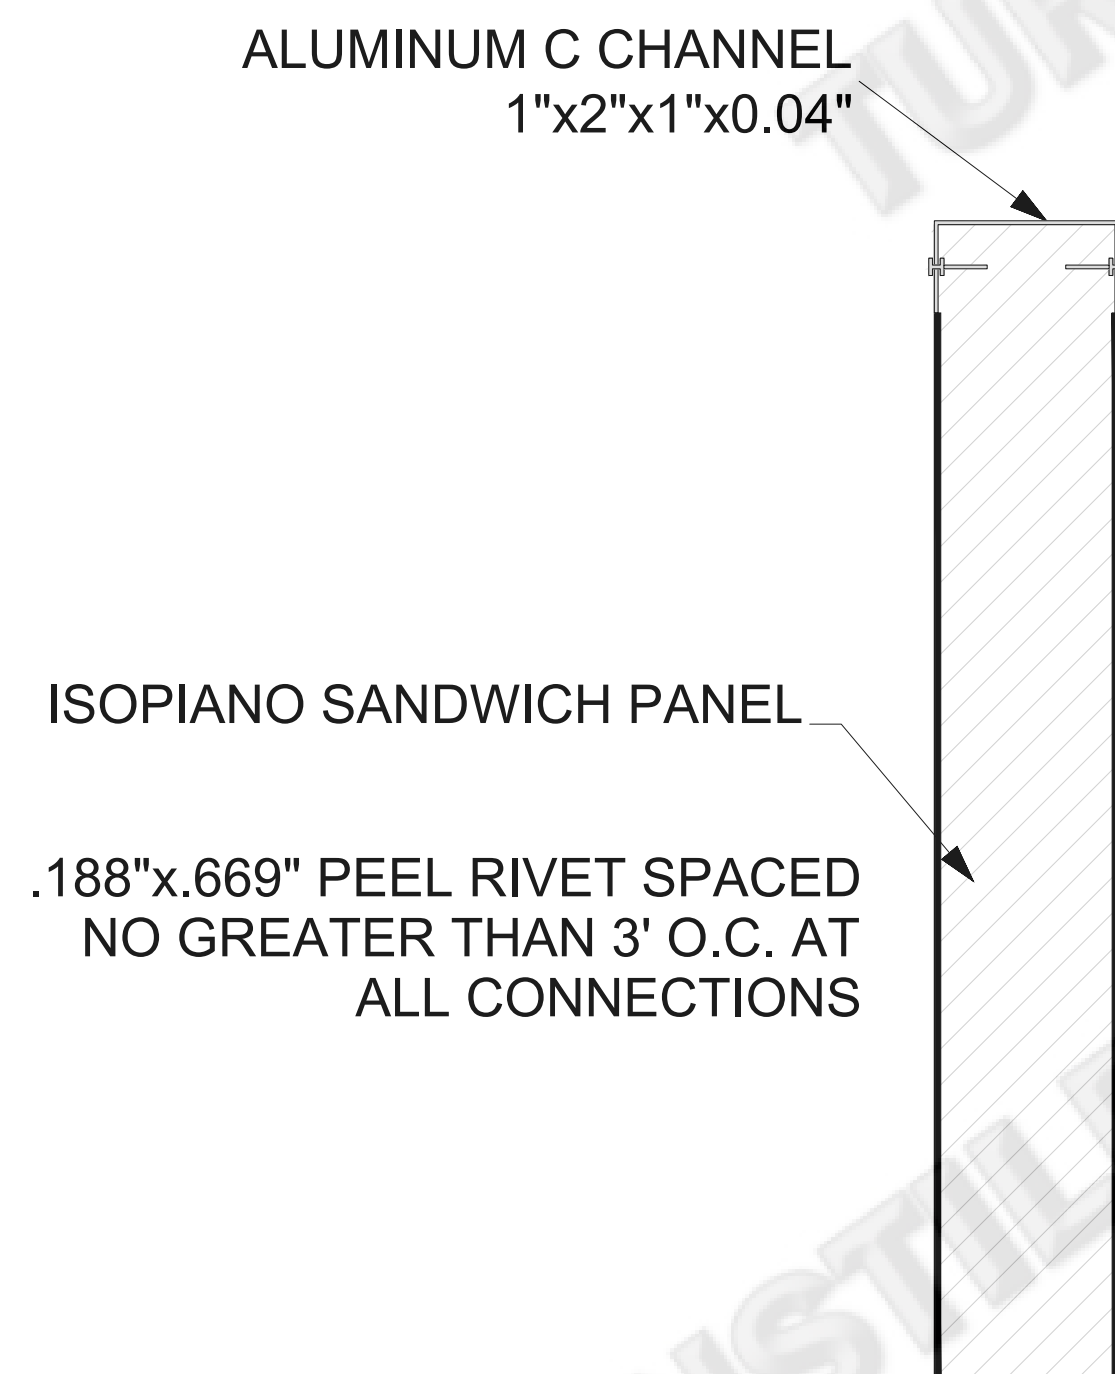

3 WINDOW FRAMING SECTION VIEW
 — METAL
 ▨ FOAM

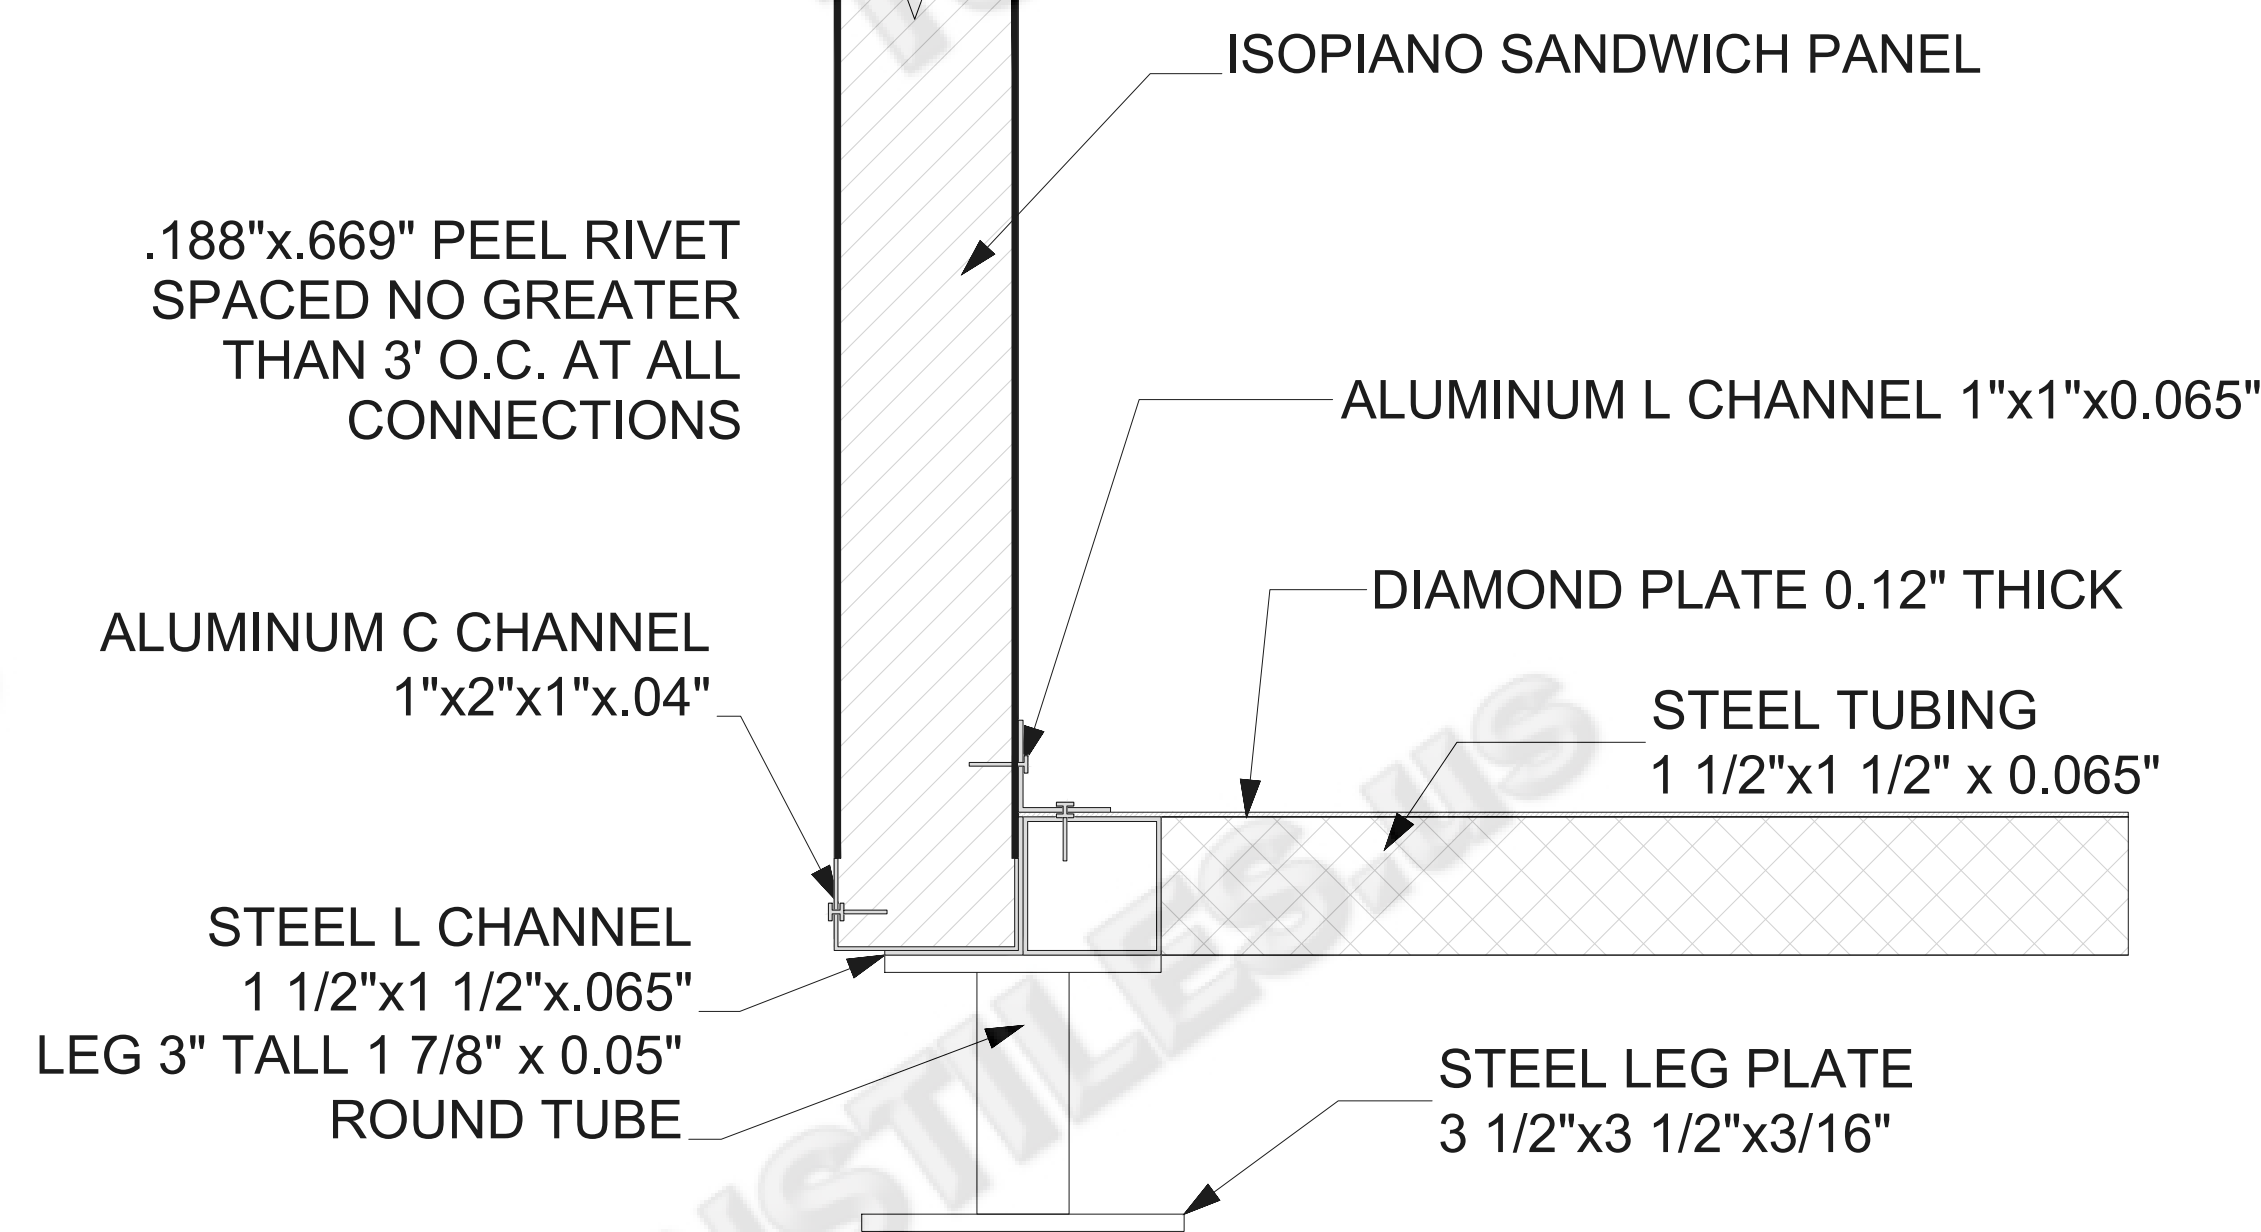

4 FLOOR WALL CONNECTION SECTION VIEW
 — METAL
 ▨ FOAM

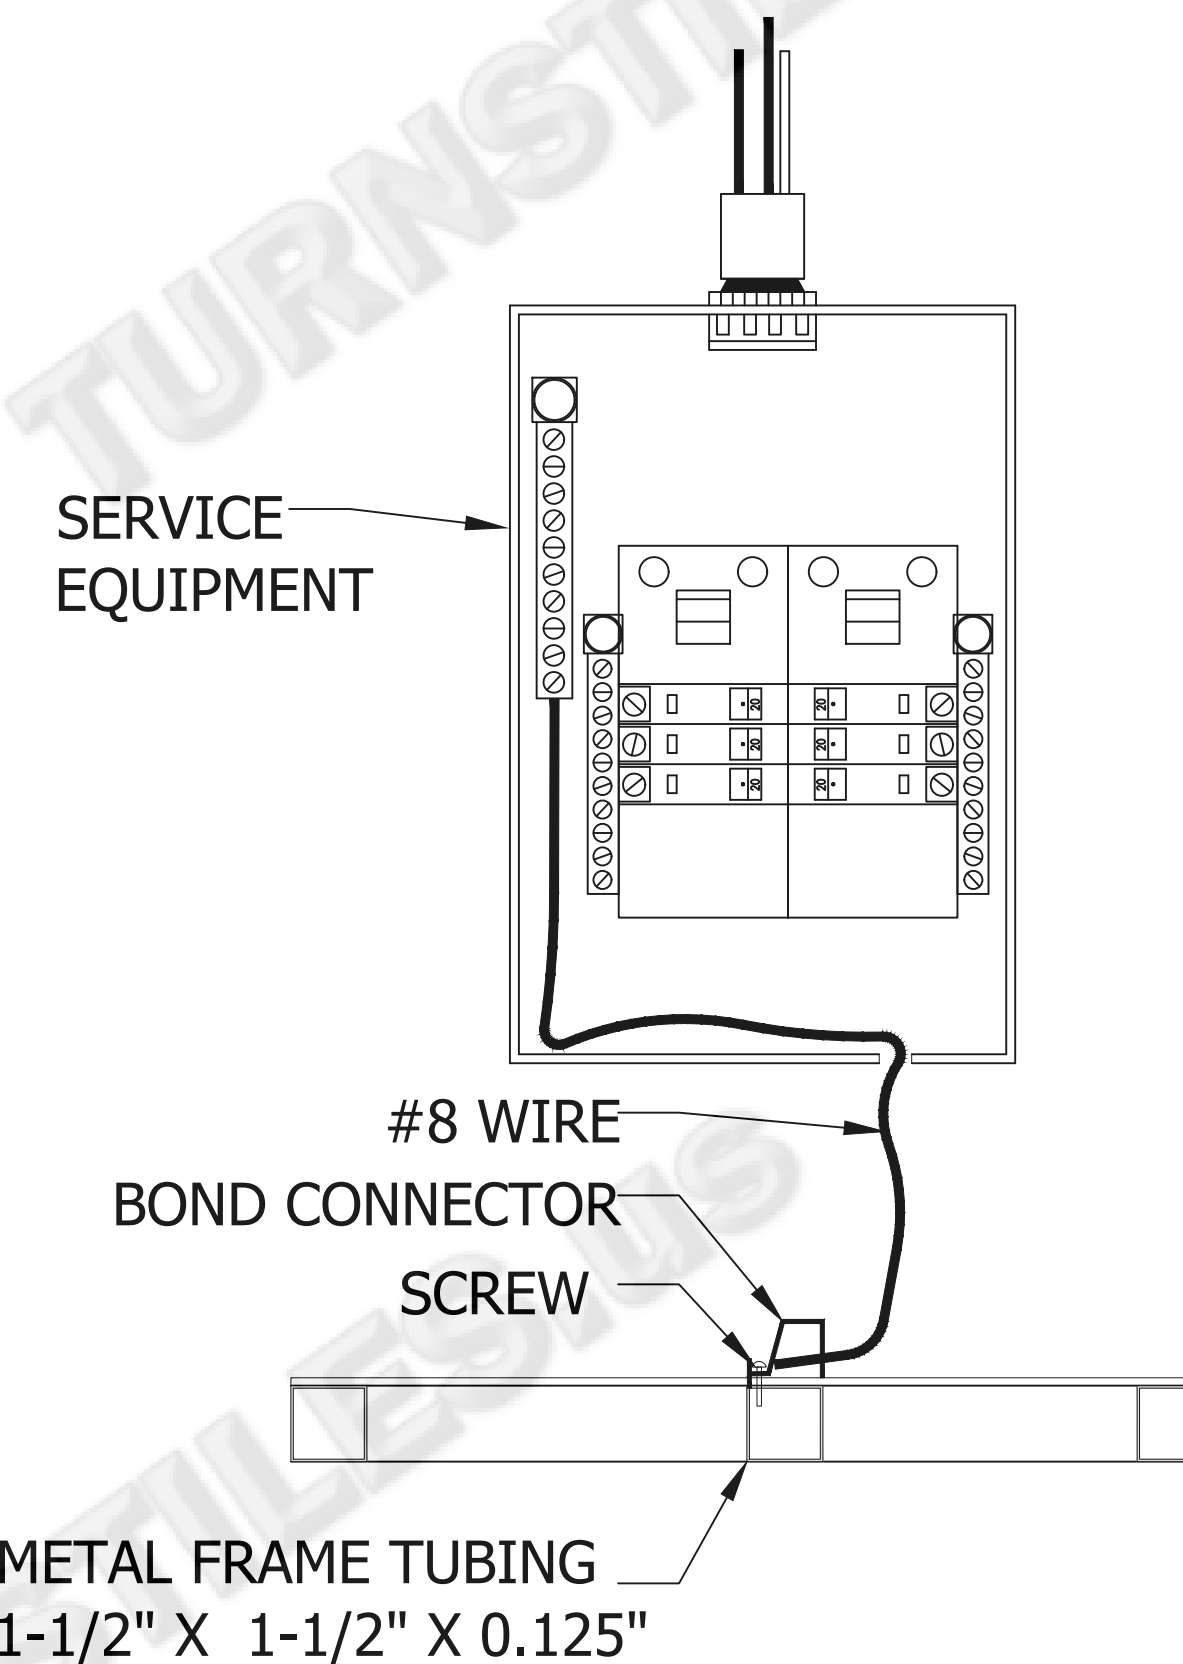

5 GROUNDING ELECTRODE DETAIL

LEGEND:

1. (1500)(WRAP6X6)_ SANDWICH PANEL-ALUMINUM FRAME WITH 2" DOUBLE LAYER ISOPIANO PANELS AND R-10 XPS FORM INSULATION (WRAPPED) (WALL - 98 SQ.FT.) (ROOF - 49 SQ.FT.)
2. (4100)_ CORNER COLUMN
3. (4001)_ C-CHANNEL
4. (9001)_ LEGS
5. (S6X6F) BASE-FRAME:WELDED 1.5" X 1.5" X.05" SQUARE STEEL TUBING, COVERED WITH 0.12" THK. DIAMOND FLOOR PLATE
6. (S6X6R)_ ROOF WITH 4" OVERHANG
7. (3101)_ INTERIOR LIGHTING
8. (2305)_ LIGHT SWITCH
9. (2303)_ QUAD OUTLET
10. (EXTJUNCTIONBOX)_ EXTERIOR ELECTRICAL CONNECTION BOX
11. (DESK5)_ DESK WITH DRAWER (18")
12. (7001)(TINT6X6)_ 32" SWING DOOR WITH FIXED GLASS (15% BLACK TINTED)
13. (9403-03)(TINT6X6)_ SLIDING WINDOW (15% BLACK TINTED)
14. (TINT6X6)_ FIXED WINDOW (15% BLACK TINTED)
15. (9108)_ ROOFTOP AC (13500 BTU)
16. (BH6X6)_ ELECTRIC BASEBOARD HEATER (2x1250 WATT)
17. (2302)_ THERMOSTAT
18. (3401)_ CIRCUIT BREAKER PANEL RATED 125 AMP MAIN LUG (6 SPACE)
19. (7011)_ EXTERIOR COUNTER TOP
20. (EXTLGT)_ EXTERIOR LIGHTING
21. (2403)_ CONDUIT
22. (11001)_ DATA PORT & PHONE LINE
23. ANGLE SUPPORT FOR EXTERIOR COUNTER
24. (11009)_ FIRE EXTINGUISHER
25. (11008)_ SMOKE DETECTOR
26. (11011)_ FIRST AID KIT
27. (11010)_ WALL MOUNTED FLASHLIGHT
28. (7009)_ DOOR CLOSER

NOTE:

1. DO NOT SCALE THE DRAWING, FOLLOW ONLY FIGURED DIMENSIONS.
2. ALL DIMENSIONS GIVEN IN THIS DRAWING ARE IN FEET & INCH
3. EXTERIOR TO BE WRAP WITH VINYL

The foundation and anchorage was not included in the analysis. The structure was analyzed assuming it has been properly anchored to a foundation. It is the responsibility of the customer to design the foundation and booth anchorage per their specific site and jurisdictional requirements.

R4			
R3			
R2			
R1			
NO.	DATE	DESCRIPTION	DRAWN BY
PROJECT :	11215_6' X6'_STANDARD BOOTH		
CLIENT :	www.TURNSTILES.us		
DRAWING TITLE :		APPROVED :	
JOINT DETAILS			
WORKING DRAWING			
DRG.NO. :	DRAWN BY :	DESIGN BY :	
2 OF 3			
DATE :	SCALE :	PROJECT NO. :	
03/02/2023	2" = 1"	#11215	

6' X 6' STANDARD BOOTH