

1

2

3

4

| | |
|-------------|-----|
| FIRST DRAWN | BY |
| 01-27-22 | CJC |
| REVISED | BY |
| | |
| | |

COPYRIGHT © TURNSTILES.US
 Copyright © Turnstiles.us All rights reserved. Reproduction or translation of this work without the express written permission of TURNSTILES.US is unlawful and is an infringement of intellectual property belonging to TURNSTILES.US.
 All drawings and/or designs are restricted for use exclusively with a purchase, installation, and/or support from Turnstiles.us. Any other use of these materials is a violation of copyright law. Request for additional information should be addressed to the Legal Department, Turnstiles.us.

TURNSTILES.US
 www.TURNSTILES.us
 Call 303 670 1099 * Text 303 918 9787
 patrick.mcallister@turnstiles.us

| | |
|---|---|
| EQUIPMENT LOCATION DETAIL | |
| Retail Business Services Large Fence Enclosed Canopy & Small Storefront Enclosed Canopy with Concealed Weapon Detection, Full Height Turnstiles and ADA Gate, with Security Personnel Enclosure | |
| DWG | Retail Business Services York, PA ELD |
| DATE | 01-27-22 |
| SHEET - 1 OF 1 | |

D

D

C


C

B

B

A

A

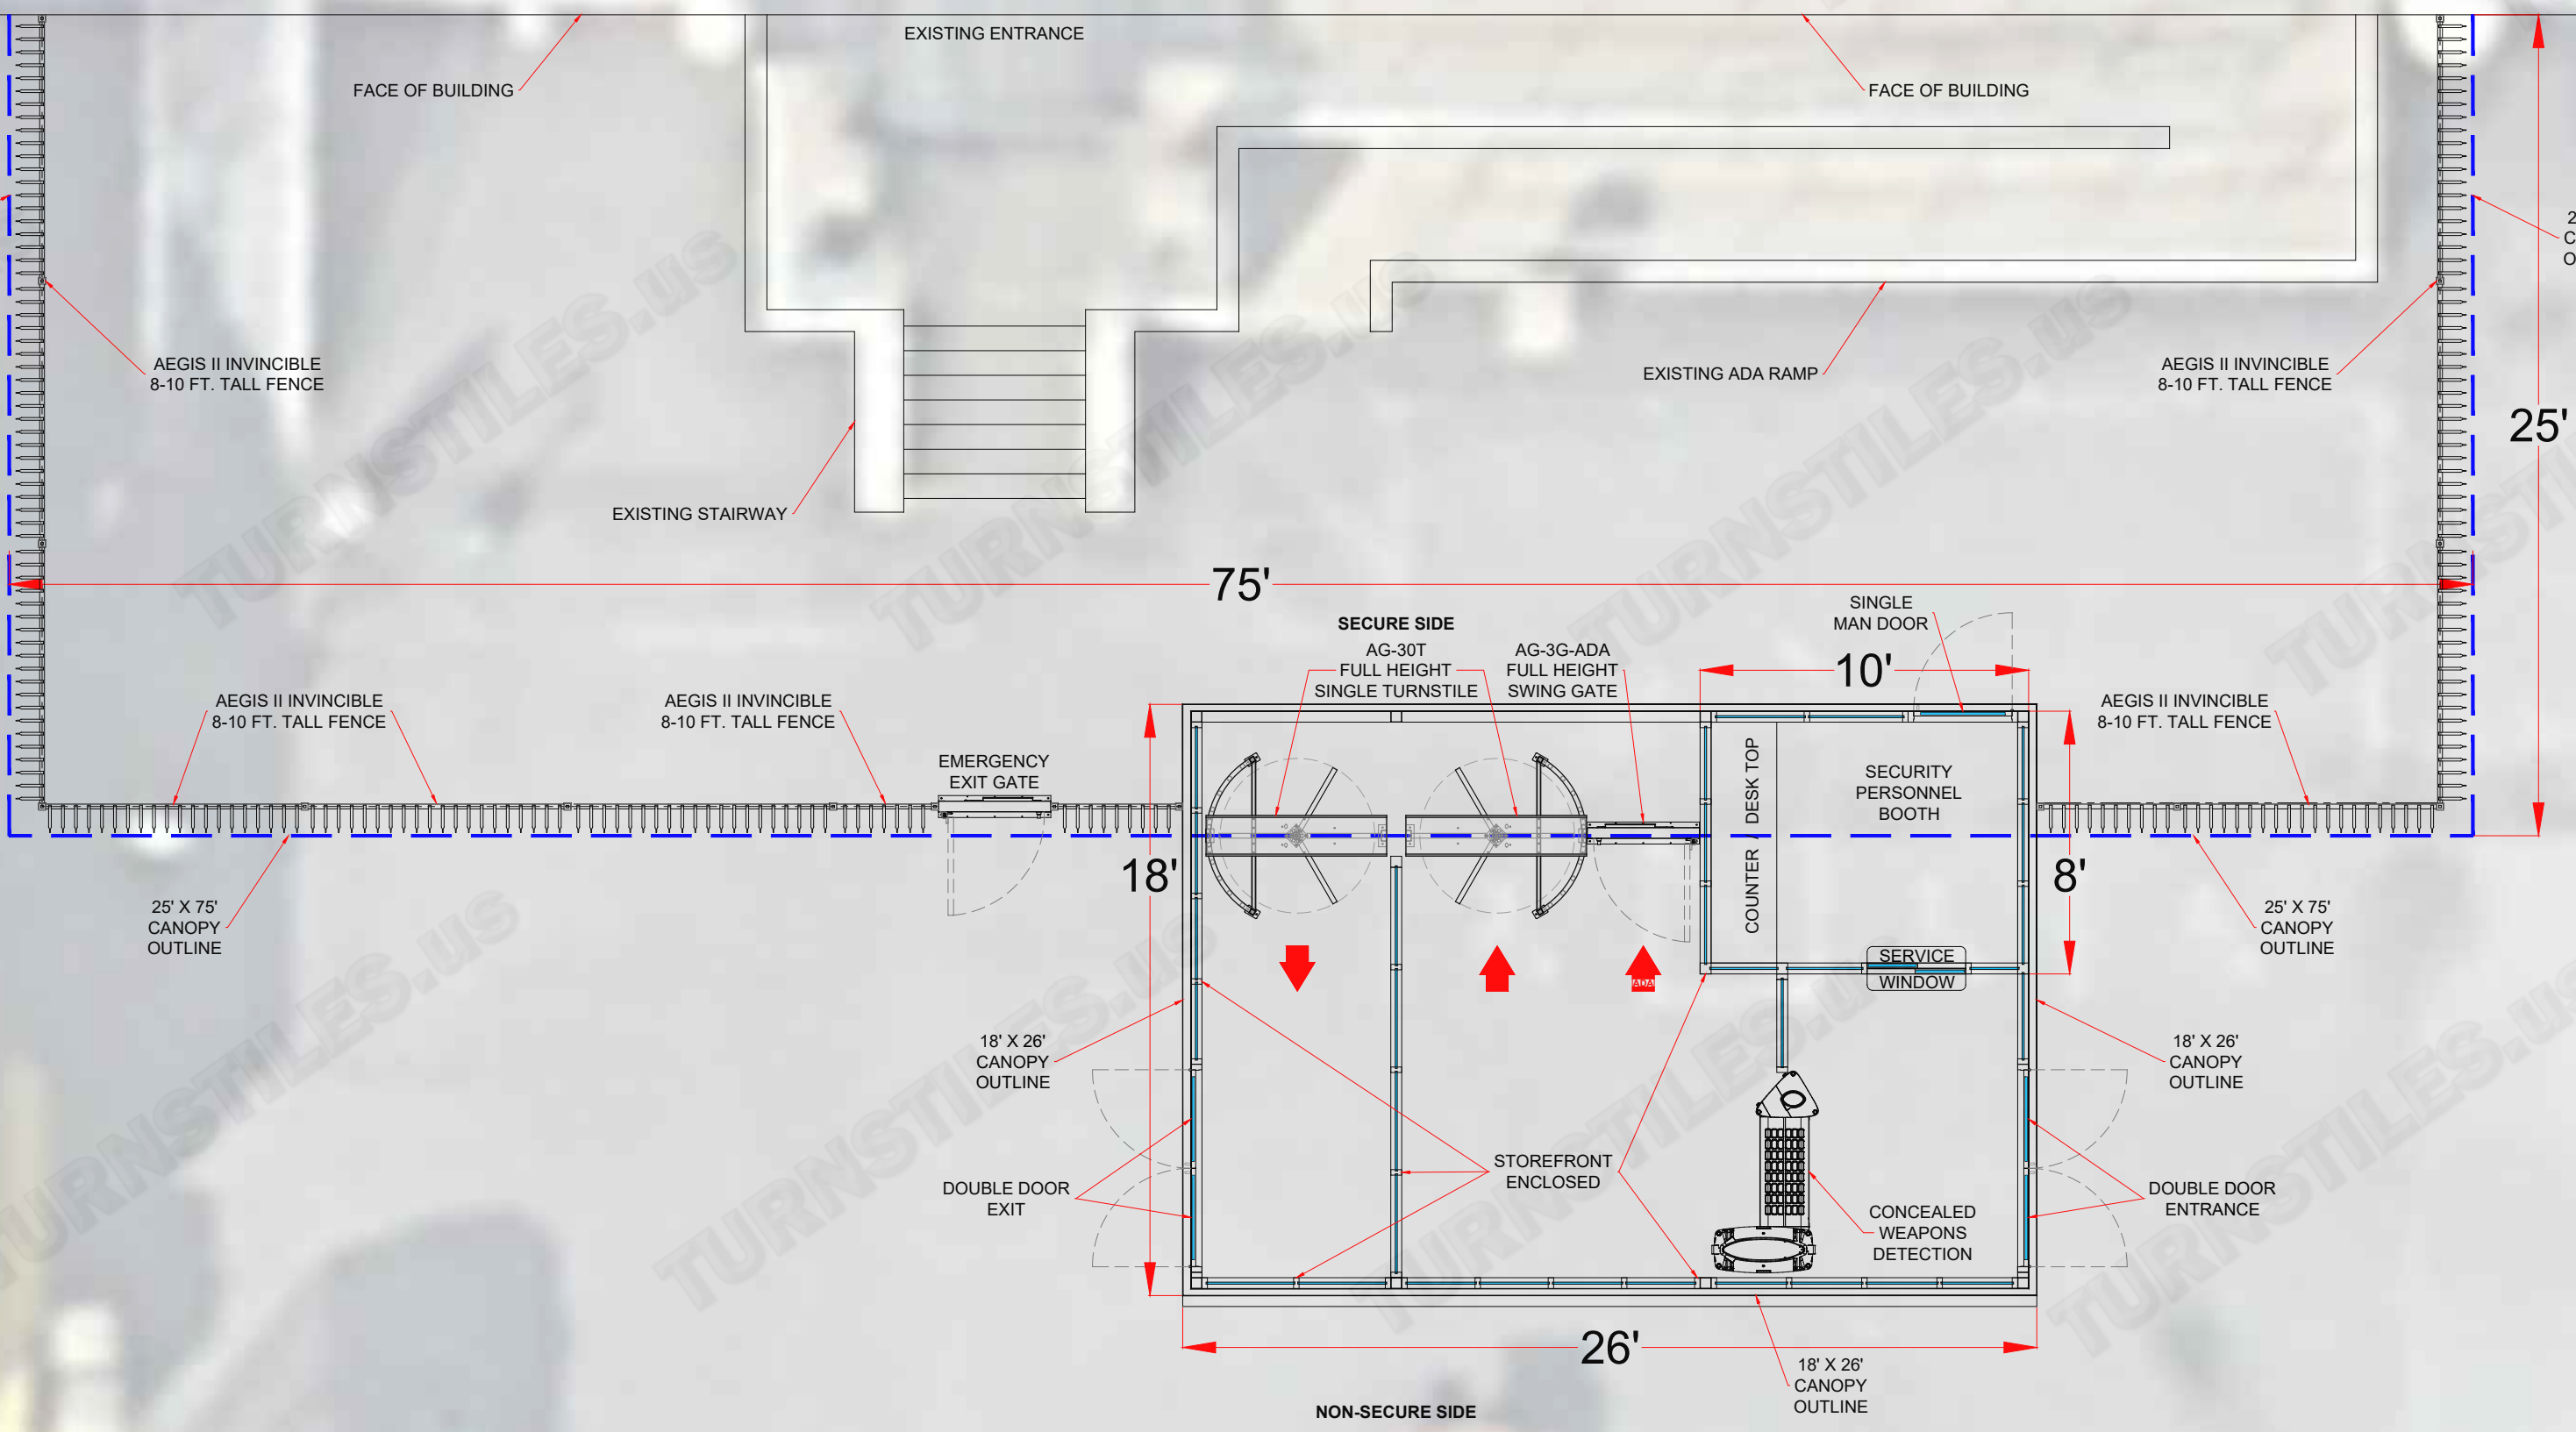

FLOOR PLAN

AUTHORIZED SIGNATURE: _____ DATE: ___ / ___ / ___

1

2

3

4