
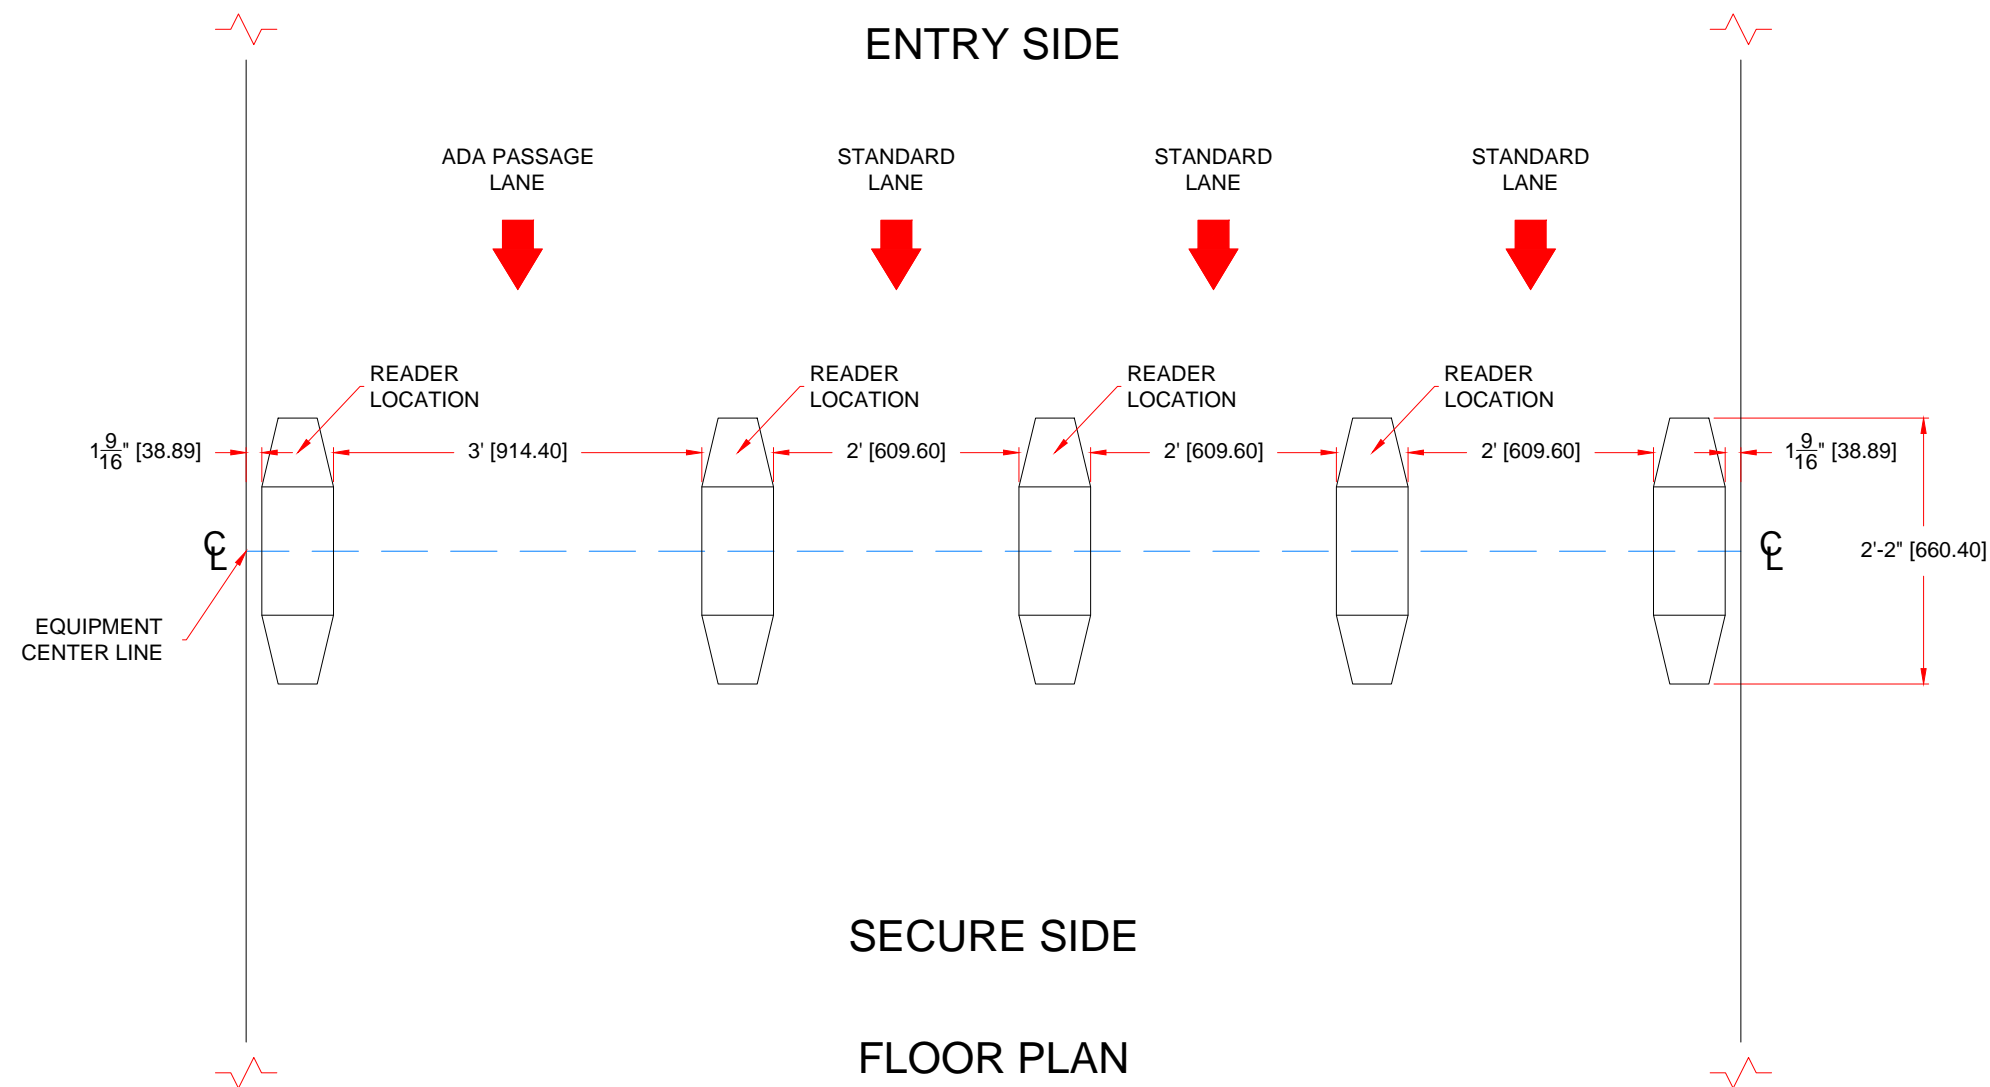


* DIMENSIONS MAY VARY IN ACTUAL INSTALLATION - FABRICATION CHANGES RESERVED *

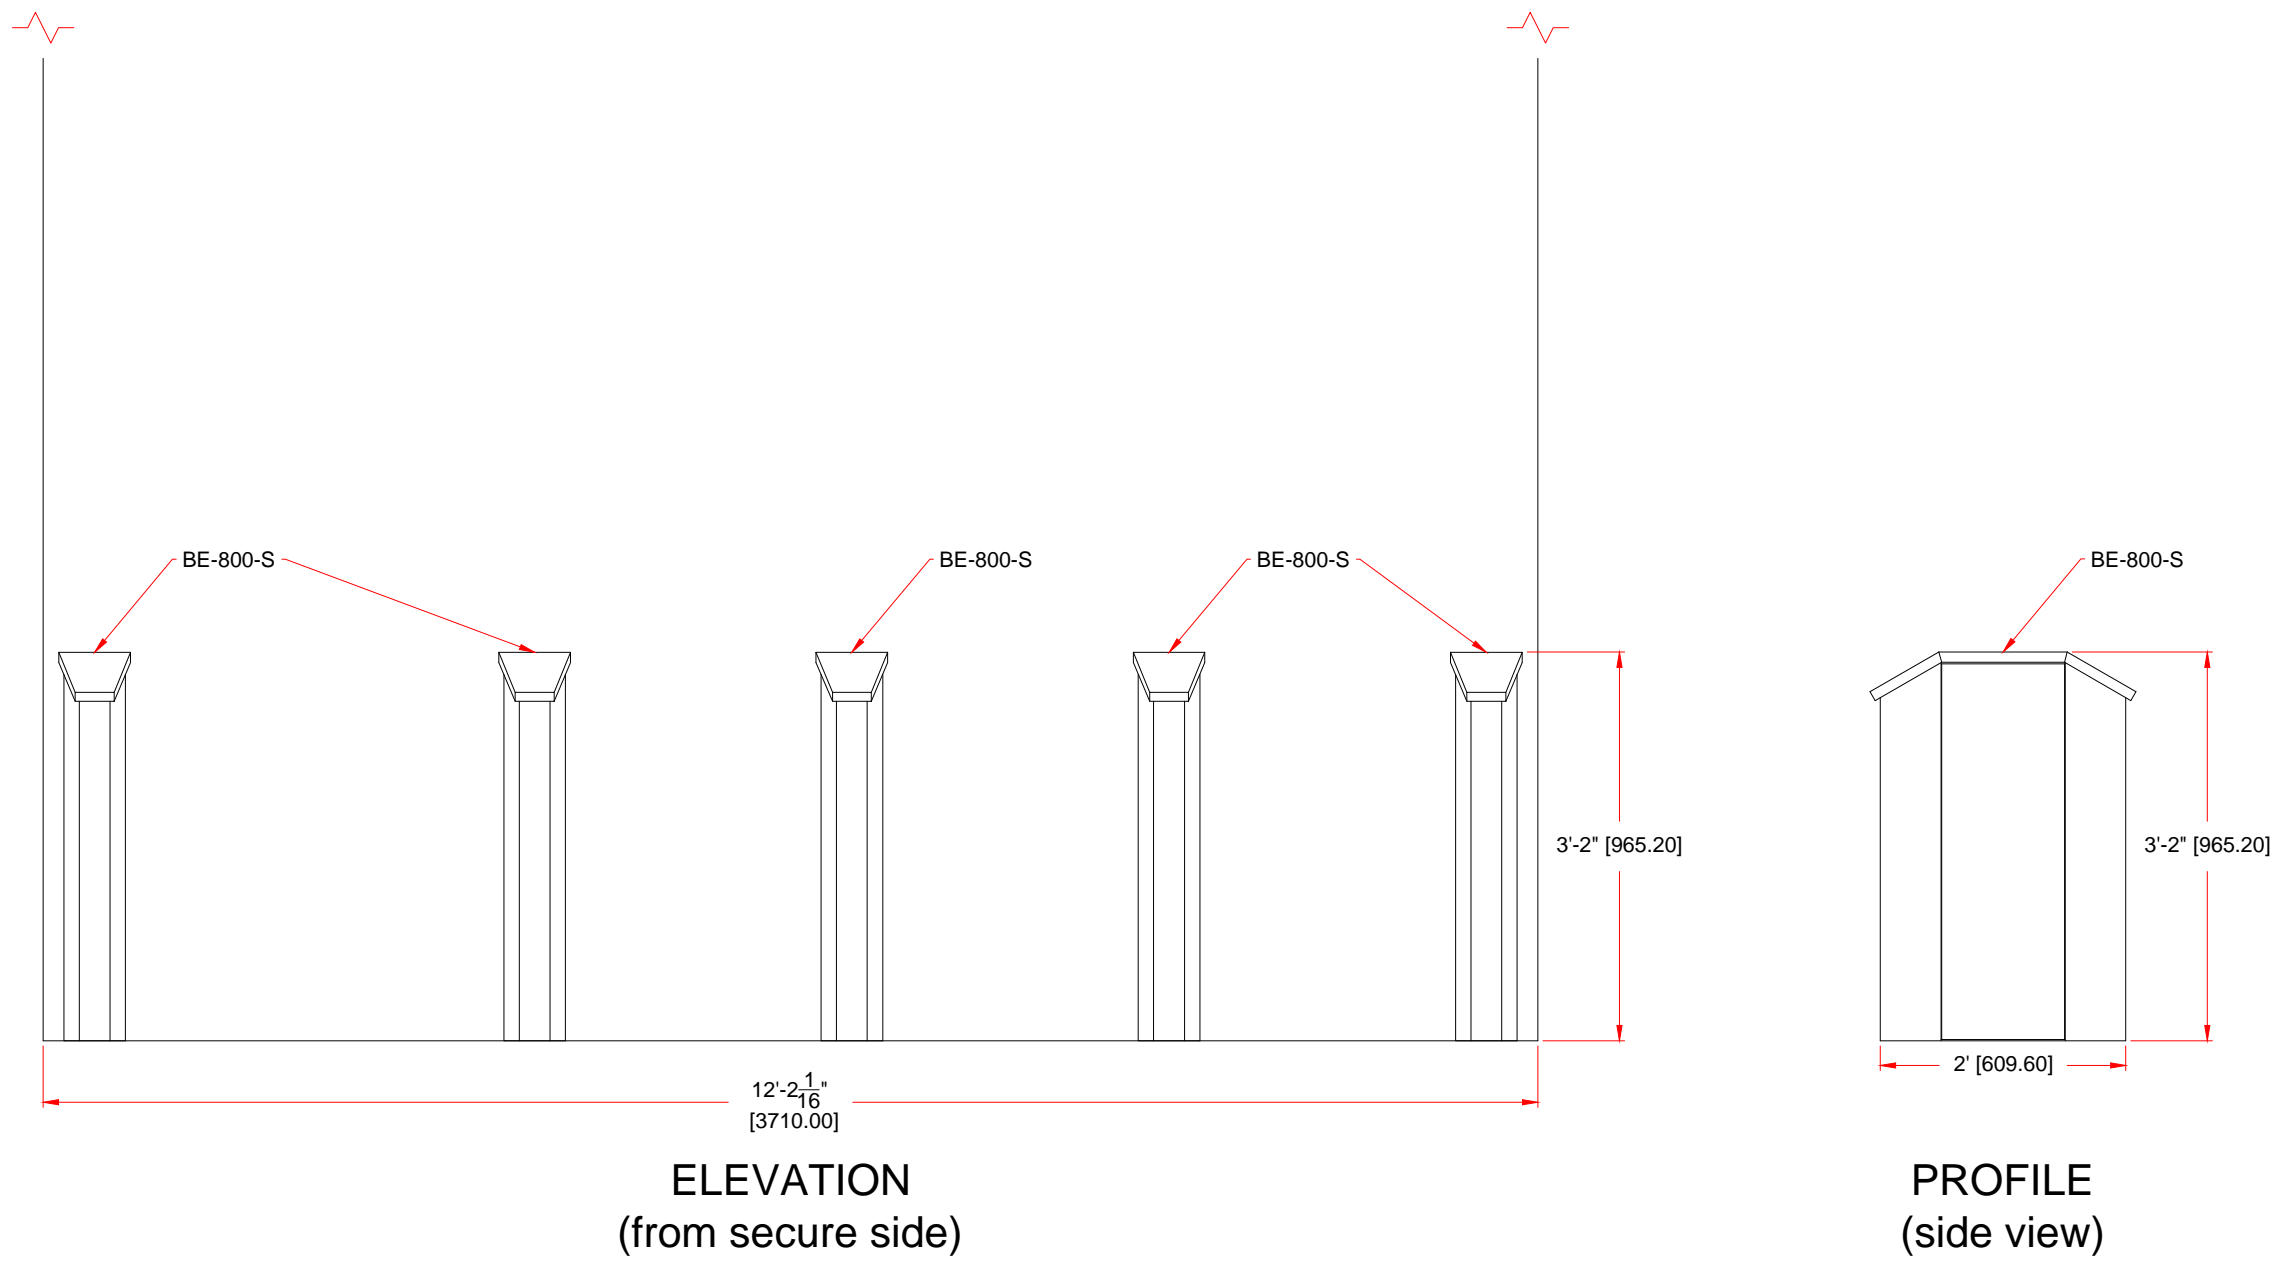

AUTHORIZED SIGNATURE: _____ DATE: ___ / ___ / ___

| | |
|-------------|-----|
| FIRST DRAWN | BY |
| 07/06/17 | CJC |
| REVISED | BY |
| | |
| | |
| | |
| | |
| | |

www.TURNSTILES.us

8641 South Warhawk Rd. Conifer, CO 80433

Patrick McAllister Tel: 303-670-1099

| | |
|---|-----------------------|
| Equipment Location Detail | |
| Universidad De Las Californias I. BE-800-S Series 1 ADA Lane - 3 Standard Lanes | |
| DWG | 070617 UDCI ELD |
| DATE | 07 / 06 / 17 |
| SCALE = | < > |
| SHEET - 1 OF 1 | |