

CONSTRUCTION PHASING LEGEND

	EXISTING CONSTRUCTION TO REMAIN
	EXISTING CONSTRUCTION TO BE DEMOLISHED
	NEW CONSTRUCTION


SPECIAL EQUIPMENT AND FENCING SCHEDULE

TURNSTILES BY OWNER:
SINGLE ARM TURNSTILE:
TURNSTILES.US, TS2000 PRO SERIES TRIPPOD TURNSTILE OR APPROVED EQUAL

DOUBLE ARM TURNSTILE:
TURNSTILES.US, T2200 PRO SERIES DOUBLE TRIPPOD TURNSTILE OR APPROVED EQUAL
REFER TO MANUFACTURER DRAWINGS FOR MORE DETAILS

FENCING BY OWNER -
REFER TO MANUFACTURER & VENDOR DRAWINGS FOR MORE DETAILS.

FENCING GATES
TYPE A: 36" HIGH, 36" WIDE GATE
TYPE B: 36" HIGH, 60" WIDE GATE
TYPE C: 36" HIGH, 48" WIDE GATE
REFER TO MANUFACTURER & VENDOR DRAWINGS FOR MORE DETAILS.

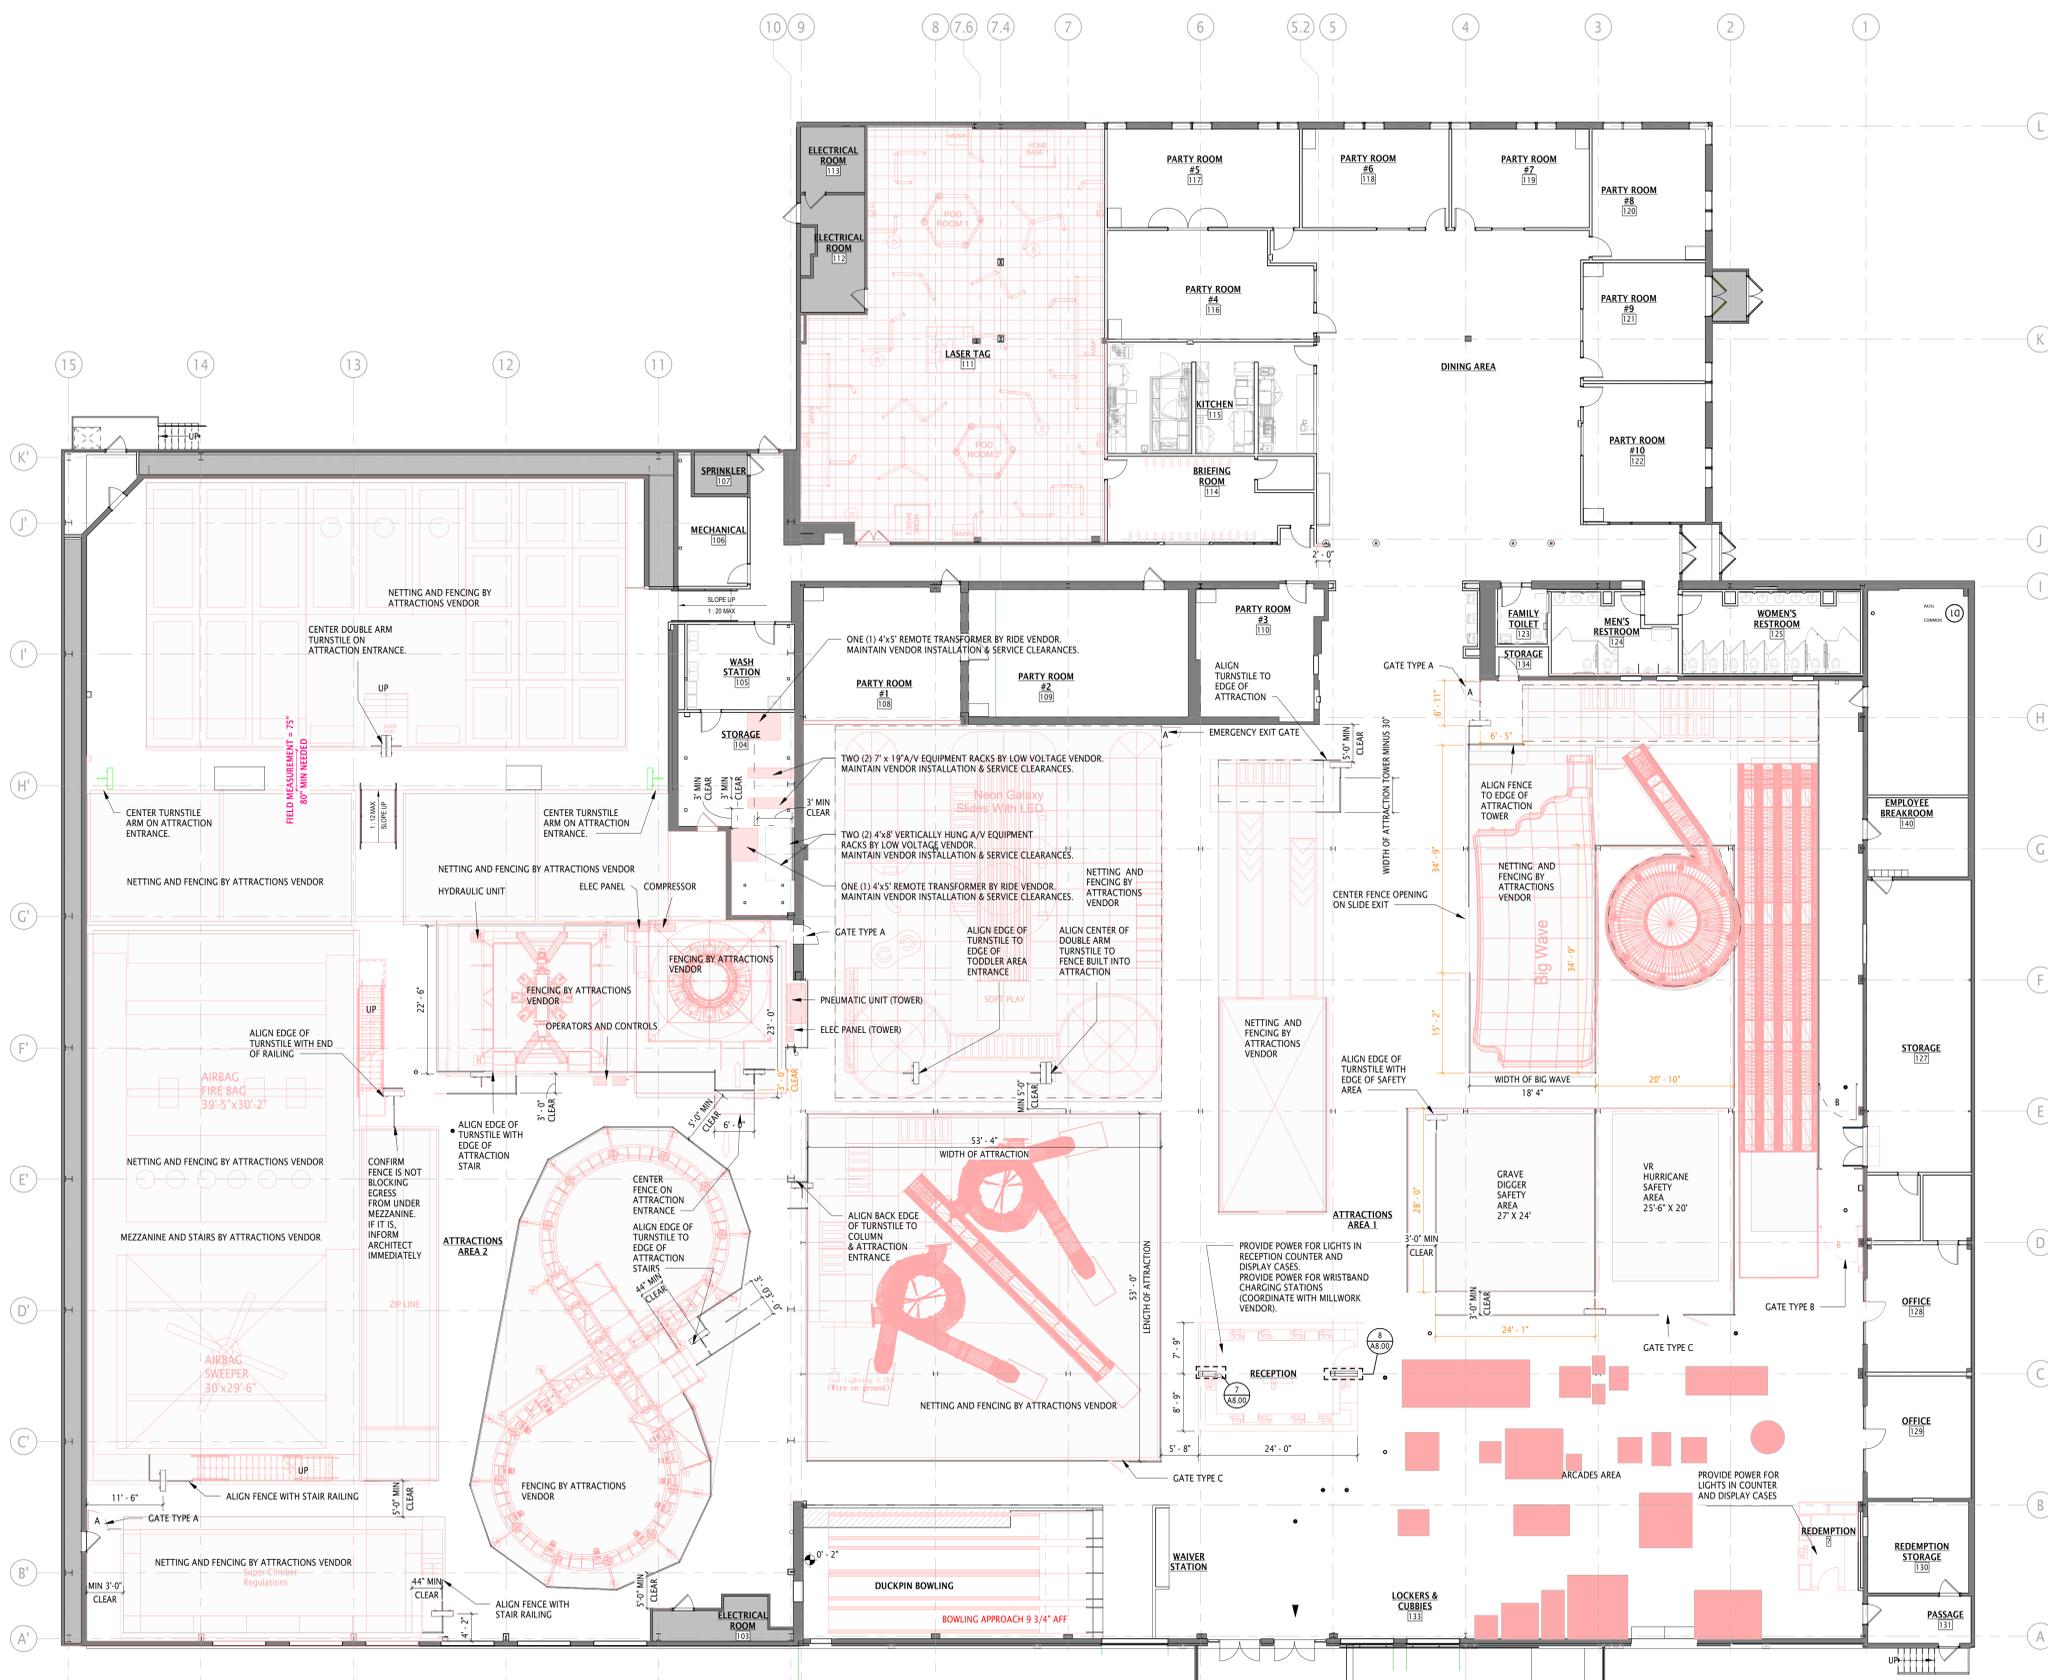

THRILLZ - ALANTA GA
INTERIOR RENOVATION

FIRST FLOOR COORDINATION PLAN

DATE: 04.04.2025
DRAWN BY: RWS,ZC,MP
REVISIONS:

AS INDICATED

A1.01

PERMIT SET

NOTE: DRAWING AND INCLUSION OF GAMES/RIDES/ATTRACTIONS ETC. IS FOR COORDINATION PURPOSES ONLY. RIDE AND GAME VENDORS ARE RESPONSIBLE FOR THE SAFETY OF THEIR EQUIPMENT FROM INSTALLATION THROUGH OPERATION.

REFER TO MANUFACTURER DETAILS FOR TURNSTILE INSTALLATION REQUIREMENTS.
REFER TO ATTRACTION VENDOR'S DRAWINGS FOR FINAL LOCATION OF FENCES.
REFER TO ATTRACTION & RIDE VENDORS' DRAWINGS FOR FINAL LOCATION OF ATTRACTIONS, RIDES, & ARCADES