


\* DIMENSIONS MAY VARY IN ACTUAL INSTALLATION - DESIGN CHANGES RESERVED \*

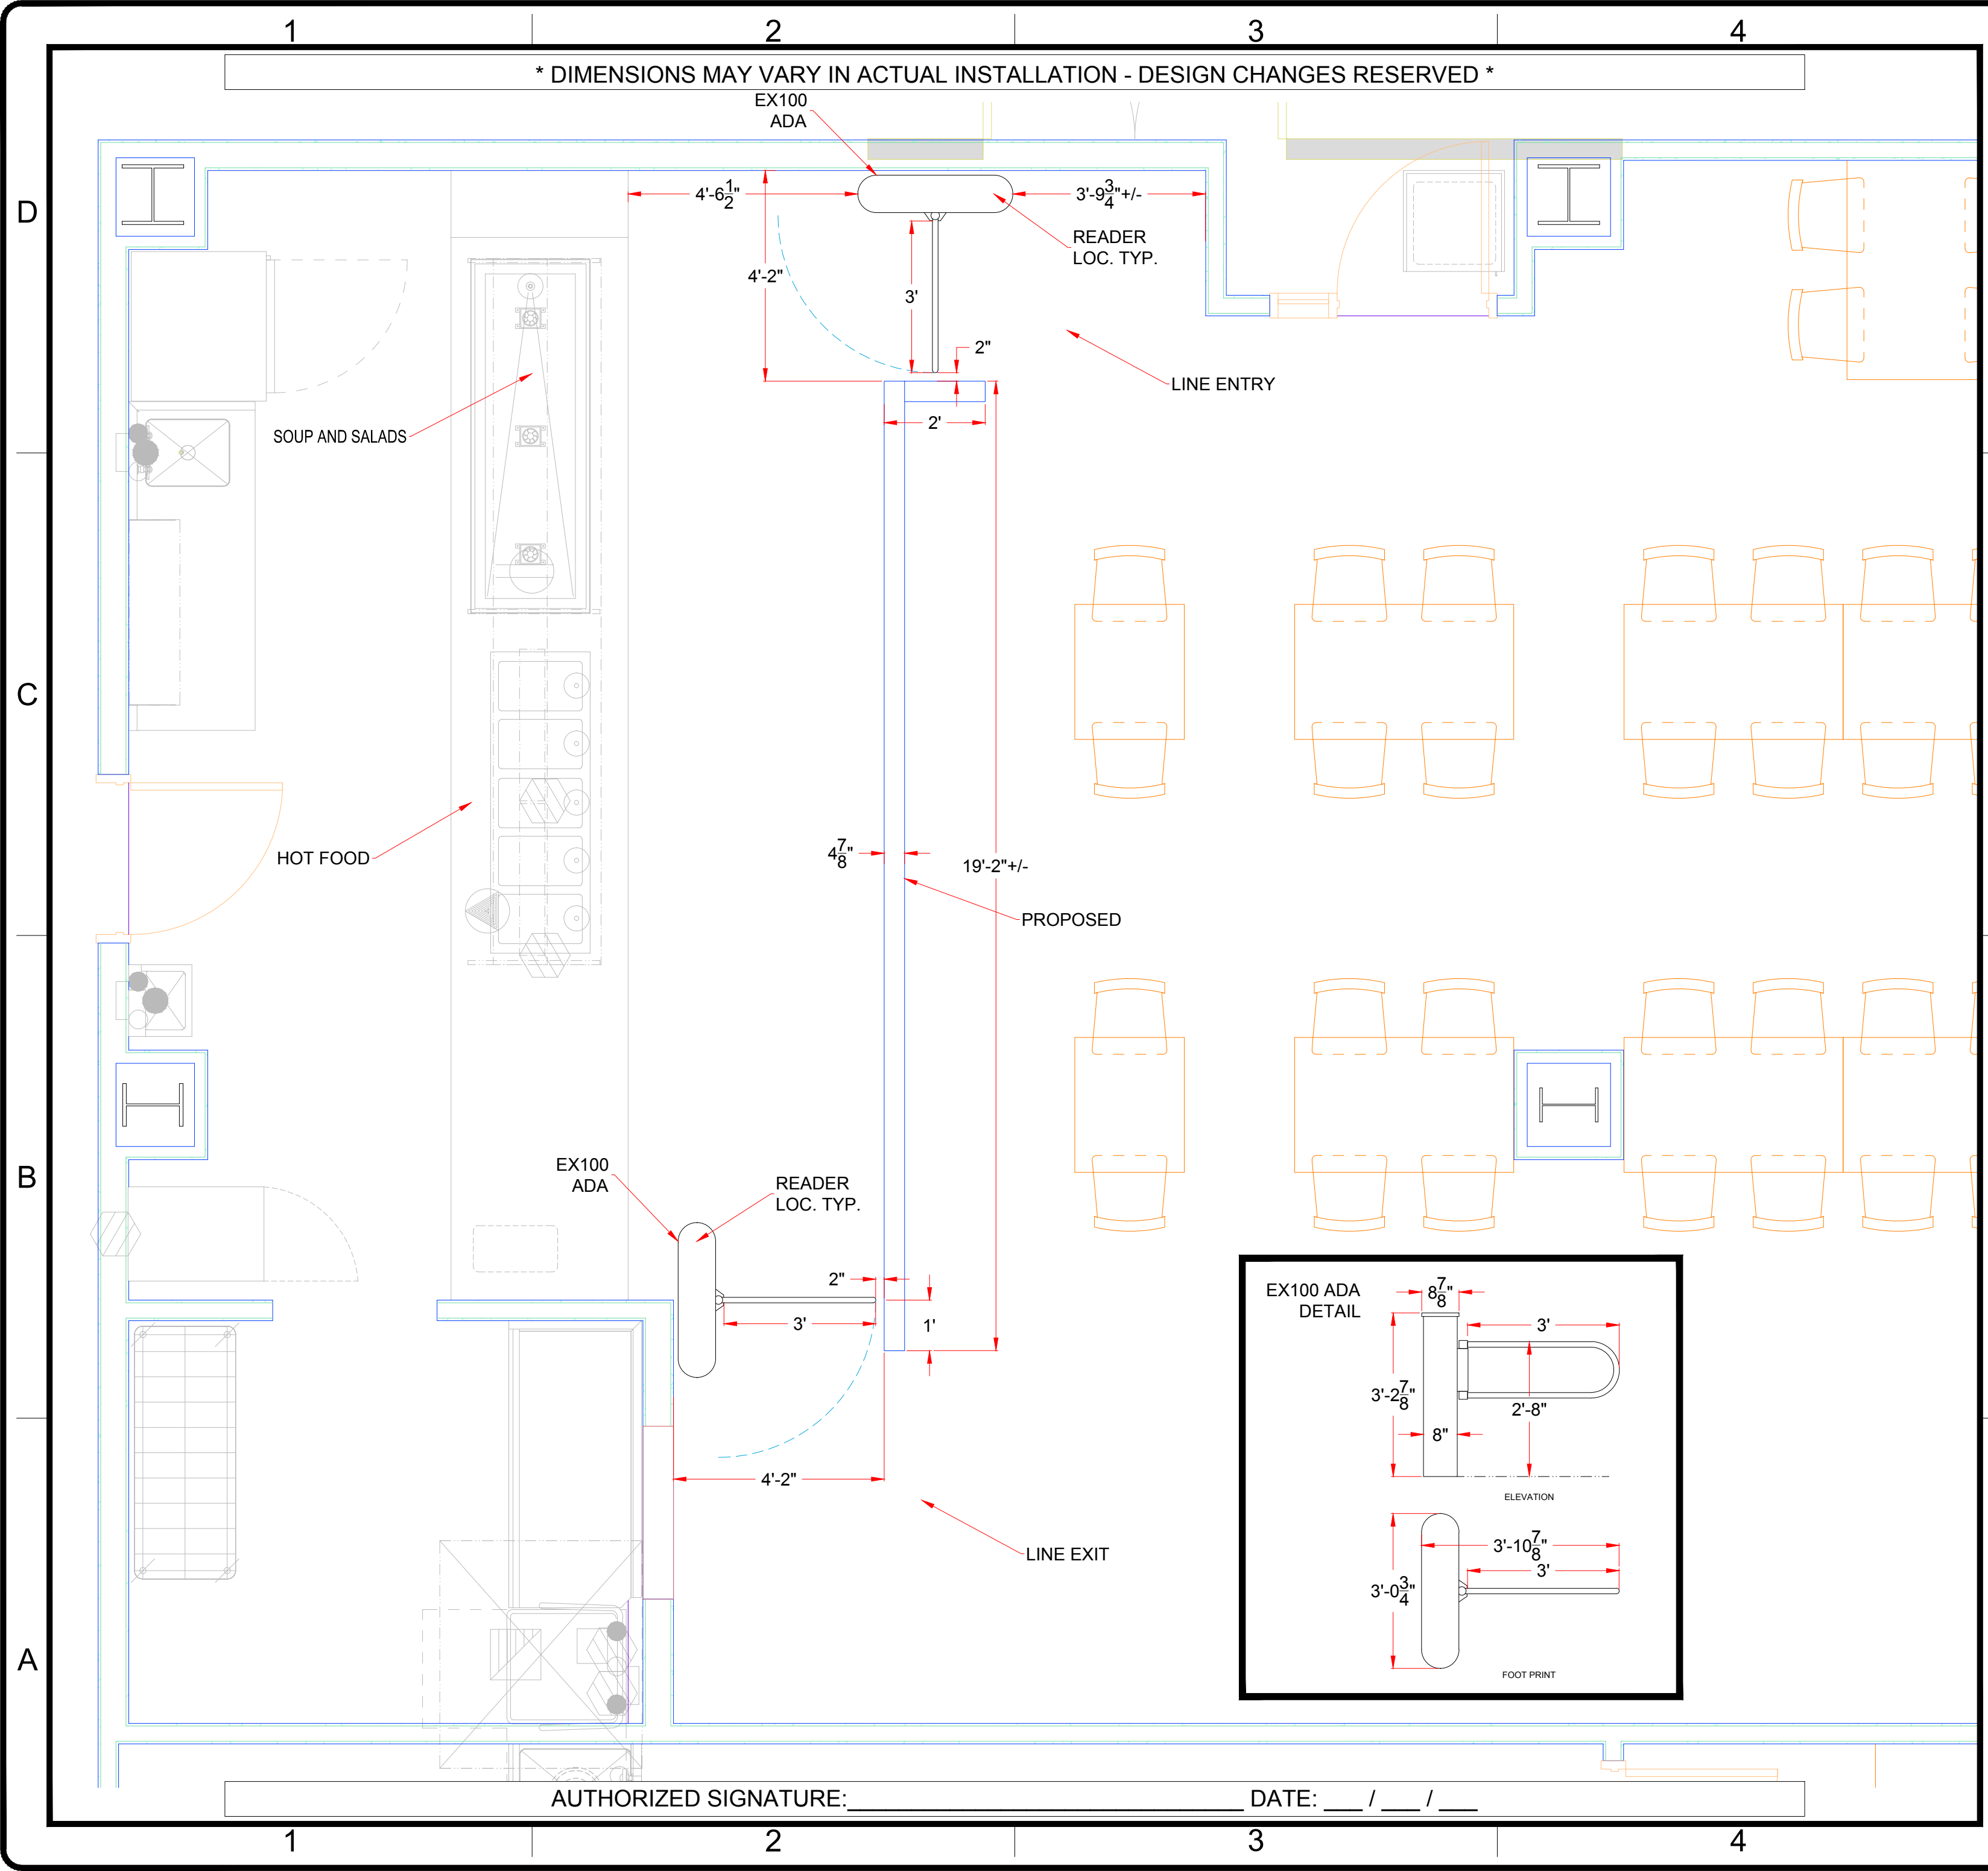

FIRST DRAWN	BY
12/05/16	CJC
REVISED	BY

**WWW.TURNSTILES.US**

8641 South Warhawk Rd. Conifer, CO 80433

Patrick McAllister Tel: 303-670-1099

EQUIPMENT LOCATION DETAIL	
Cunningham Group Architecture Katie Voss EX100-ADA	
DWG	120516 Cunningham Group Architecture ELD
DATE	12 / 05 / 16
SCALE =	< >
SHEET - 1 OF 1	

AUTHORIZED SIGNATURE: \_\_\_\_\_ DATE: \_\_\_ / \_\_\_ / \_\_\_