




* DIMENSIONS MAY VARY IN ACTUAL INSTALLATION - FABRICATION CHANGES RESERVED *

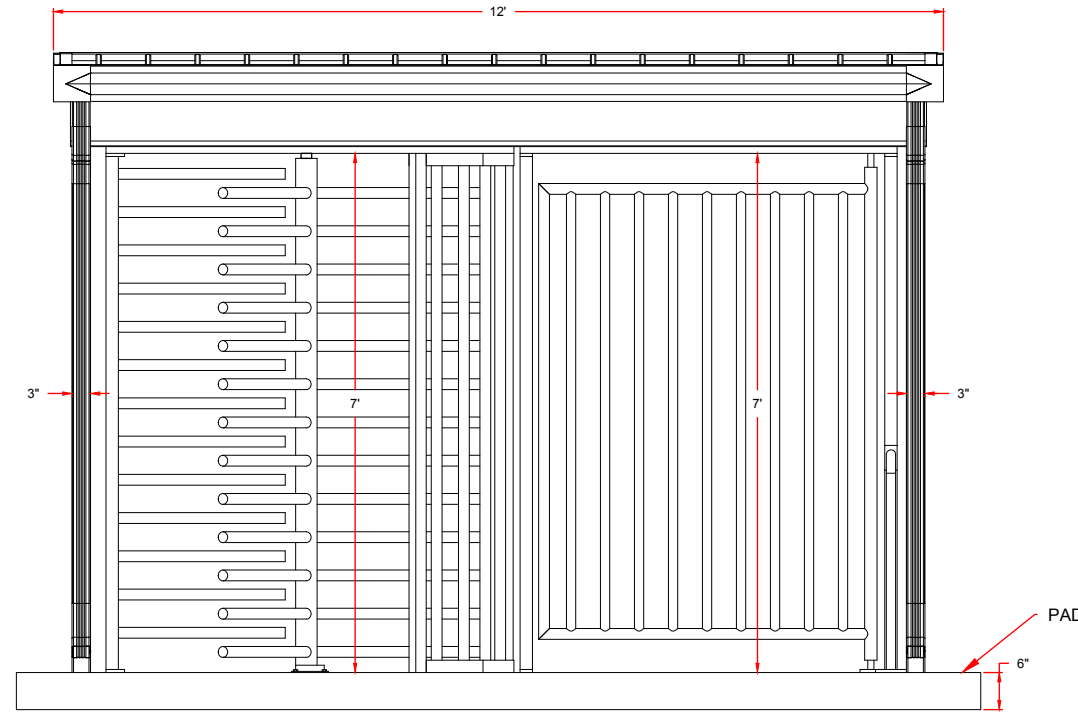



ELEVATION
(entrance side typ.)

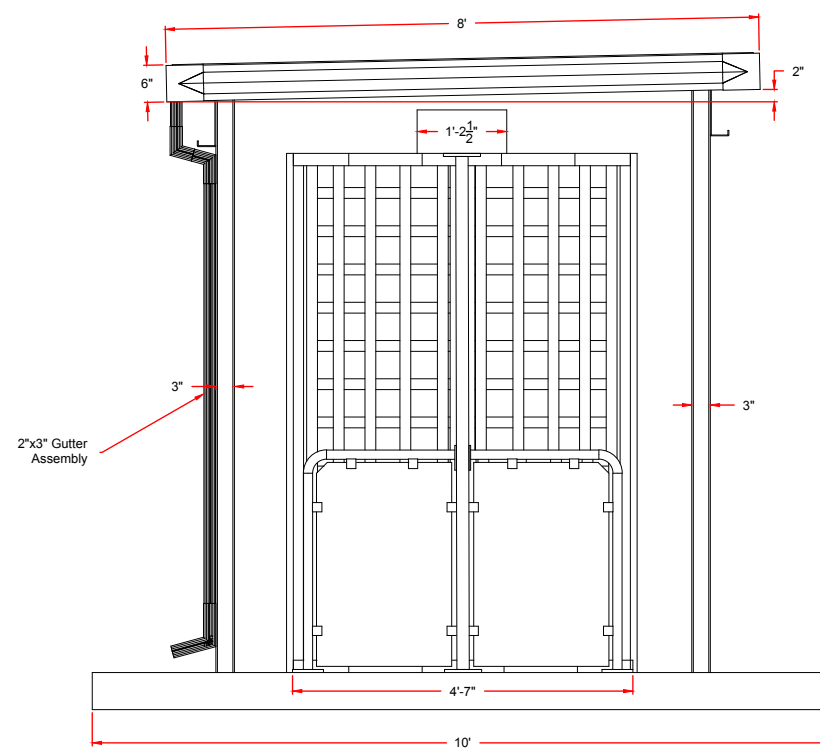


SIDE ELEVATION

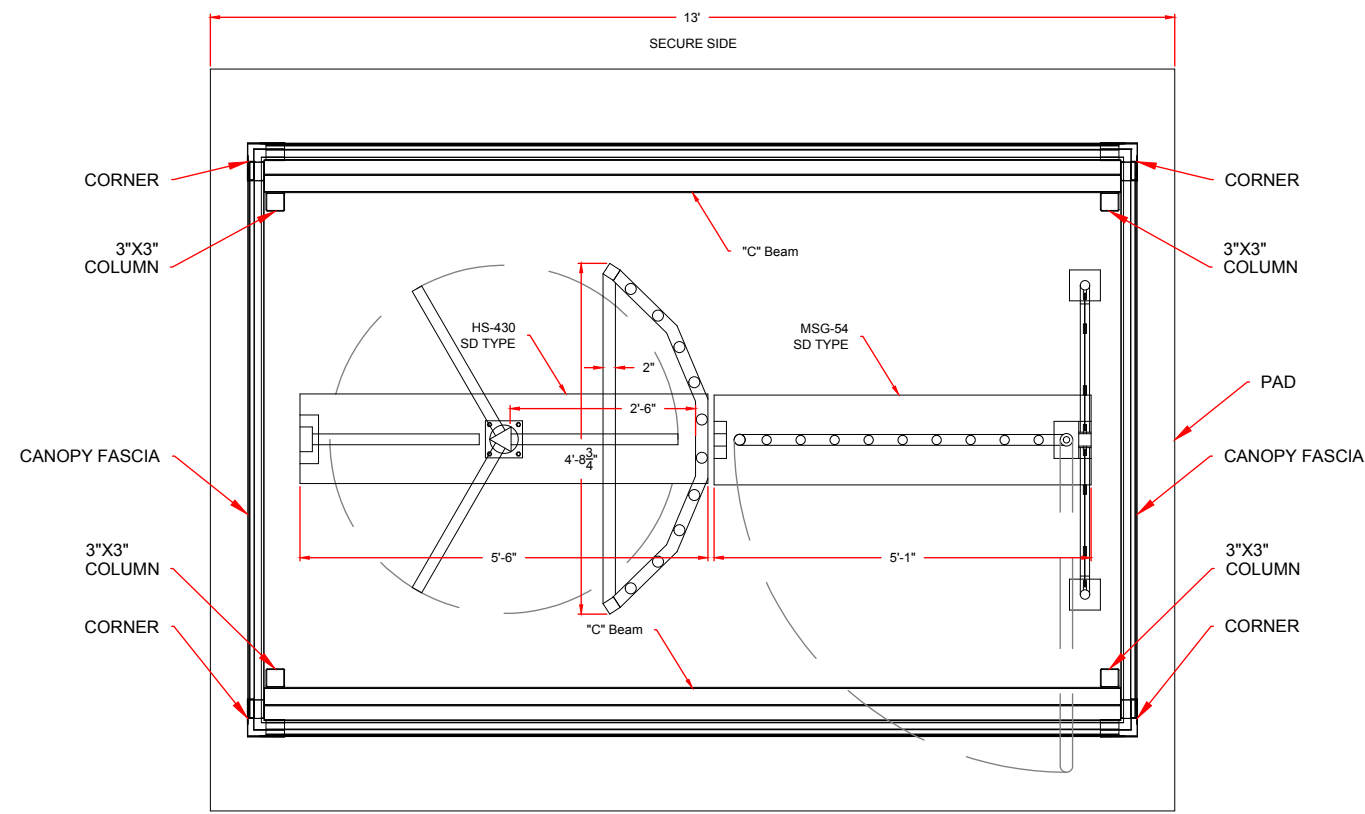

FLOOR PLAN
(flat pan - gutter not shown)

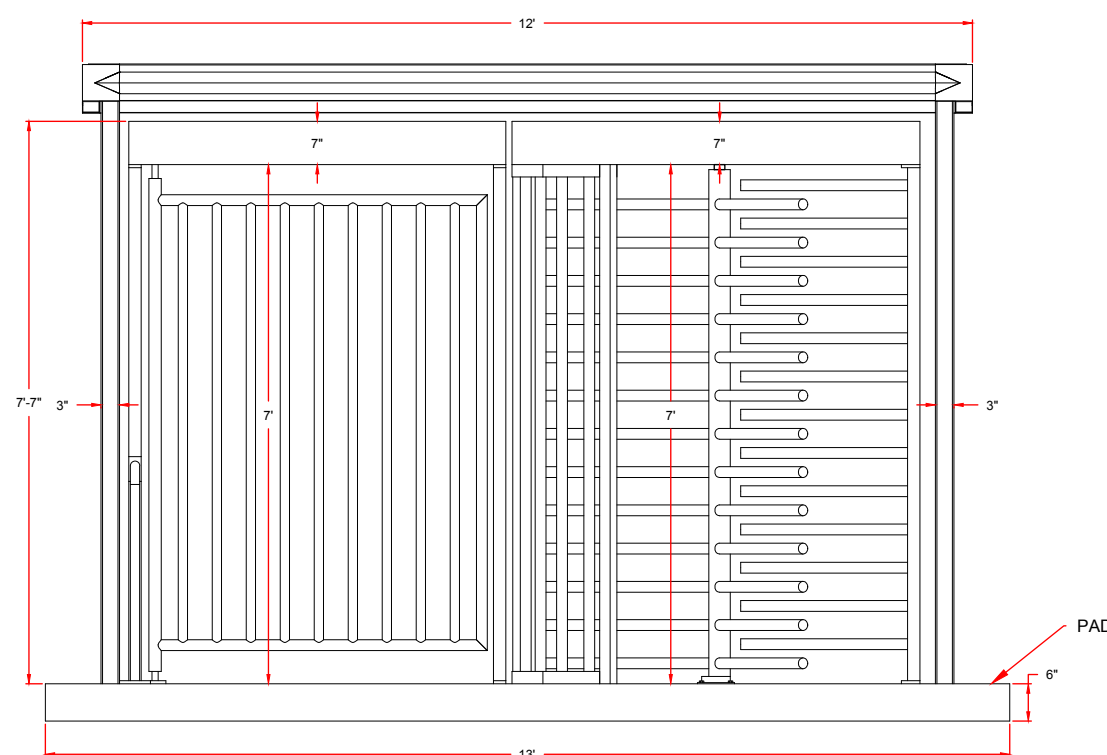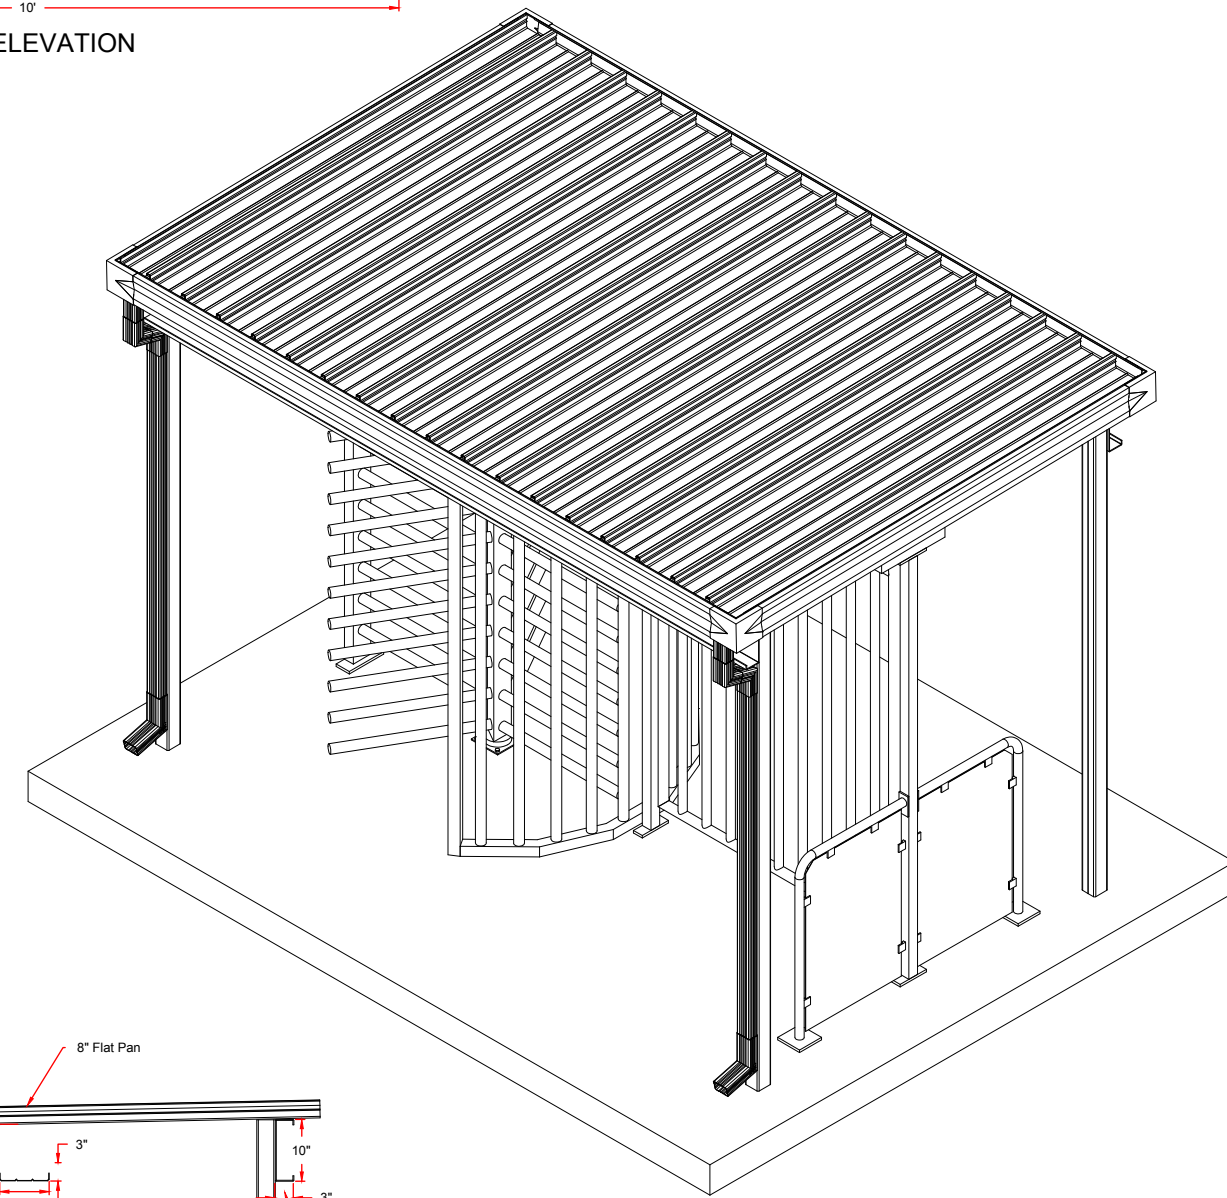

ELEVATION
(secure side - C-Beam & Gutter not shown)

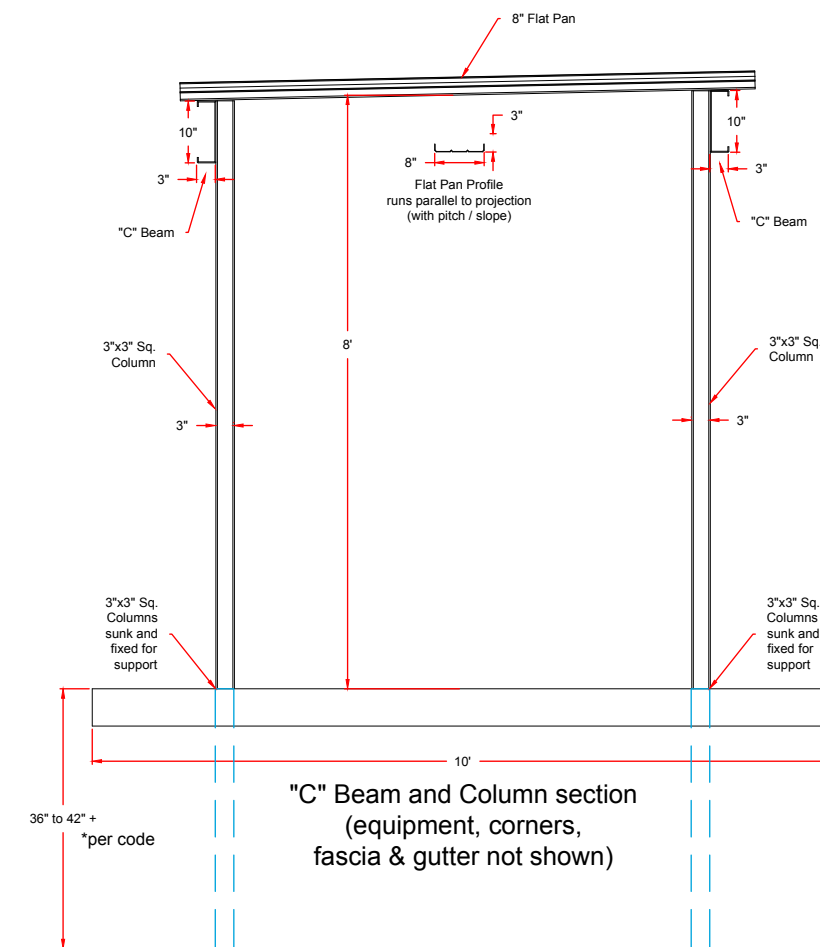

"C" Beam and Column section
(equipment, corners,
fascia & gutter not shown)

AUTHORIZED SIGNATURE: _____

DATE: ___ / ___ / ___

FIRST DRAWN	BY
06/26/17	CJC
REVISED	BY

www.TURNSTILES.us

8641 South Warhawk Rd. Conifer, CO 80433

Patrick McAllister Tel: 303-670-1099

Equipment Location Detail

8'T X 8'D x 12'W CANOPY
HS430 TURNSTILE &
MSG54 SWING GATE
SD TYPE


DWG 062617
8X12 CANOPY HS MSG SD
ELD

DATE 06 / 26 / 17

SCALE = < >

SHEET - 1 OF 2

* DIMENSIONS MAY VARY IN ACTUAL INSTALLATION - FABRICATION CHANGES RESERVED *

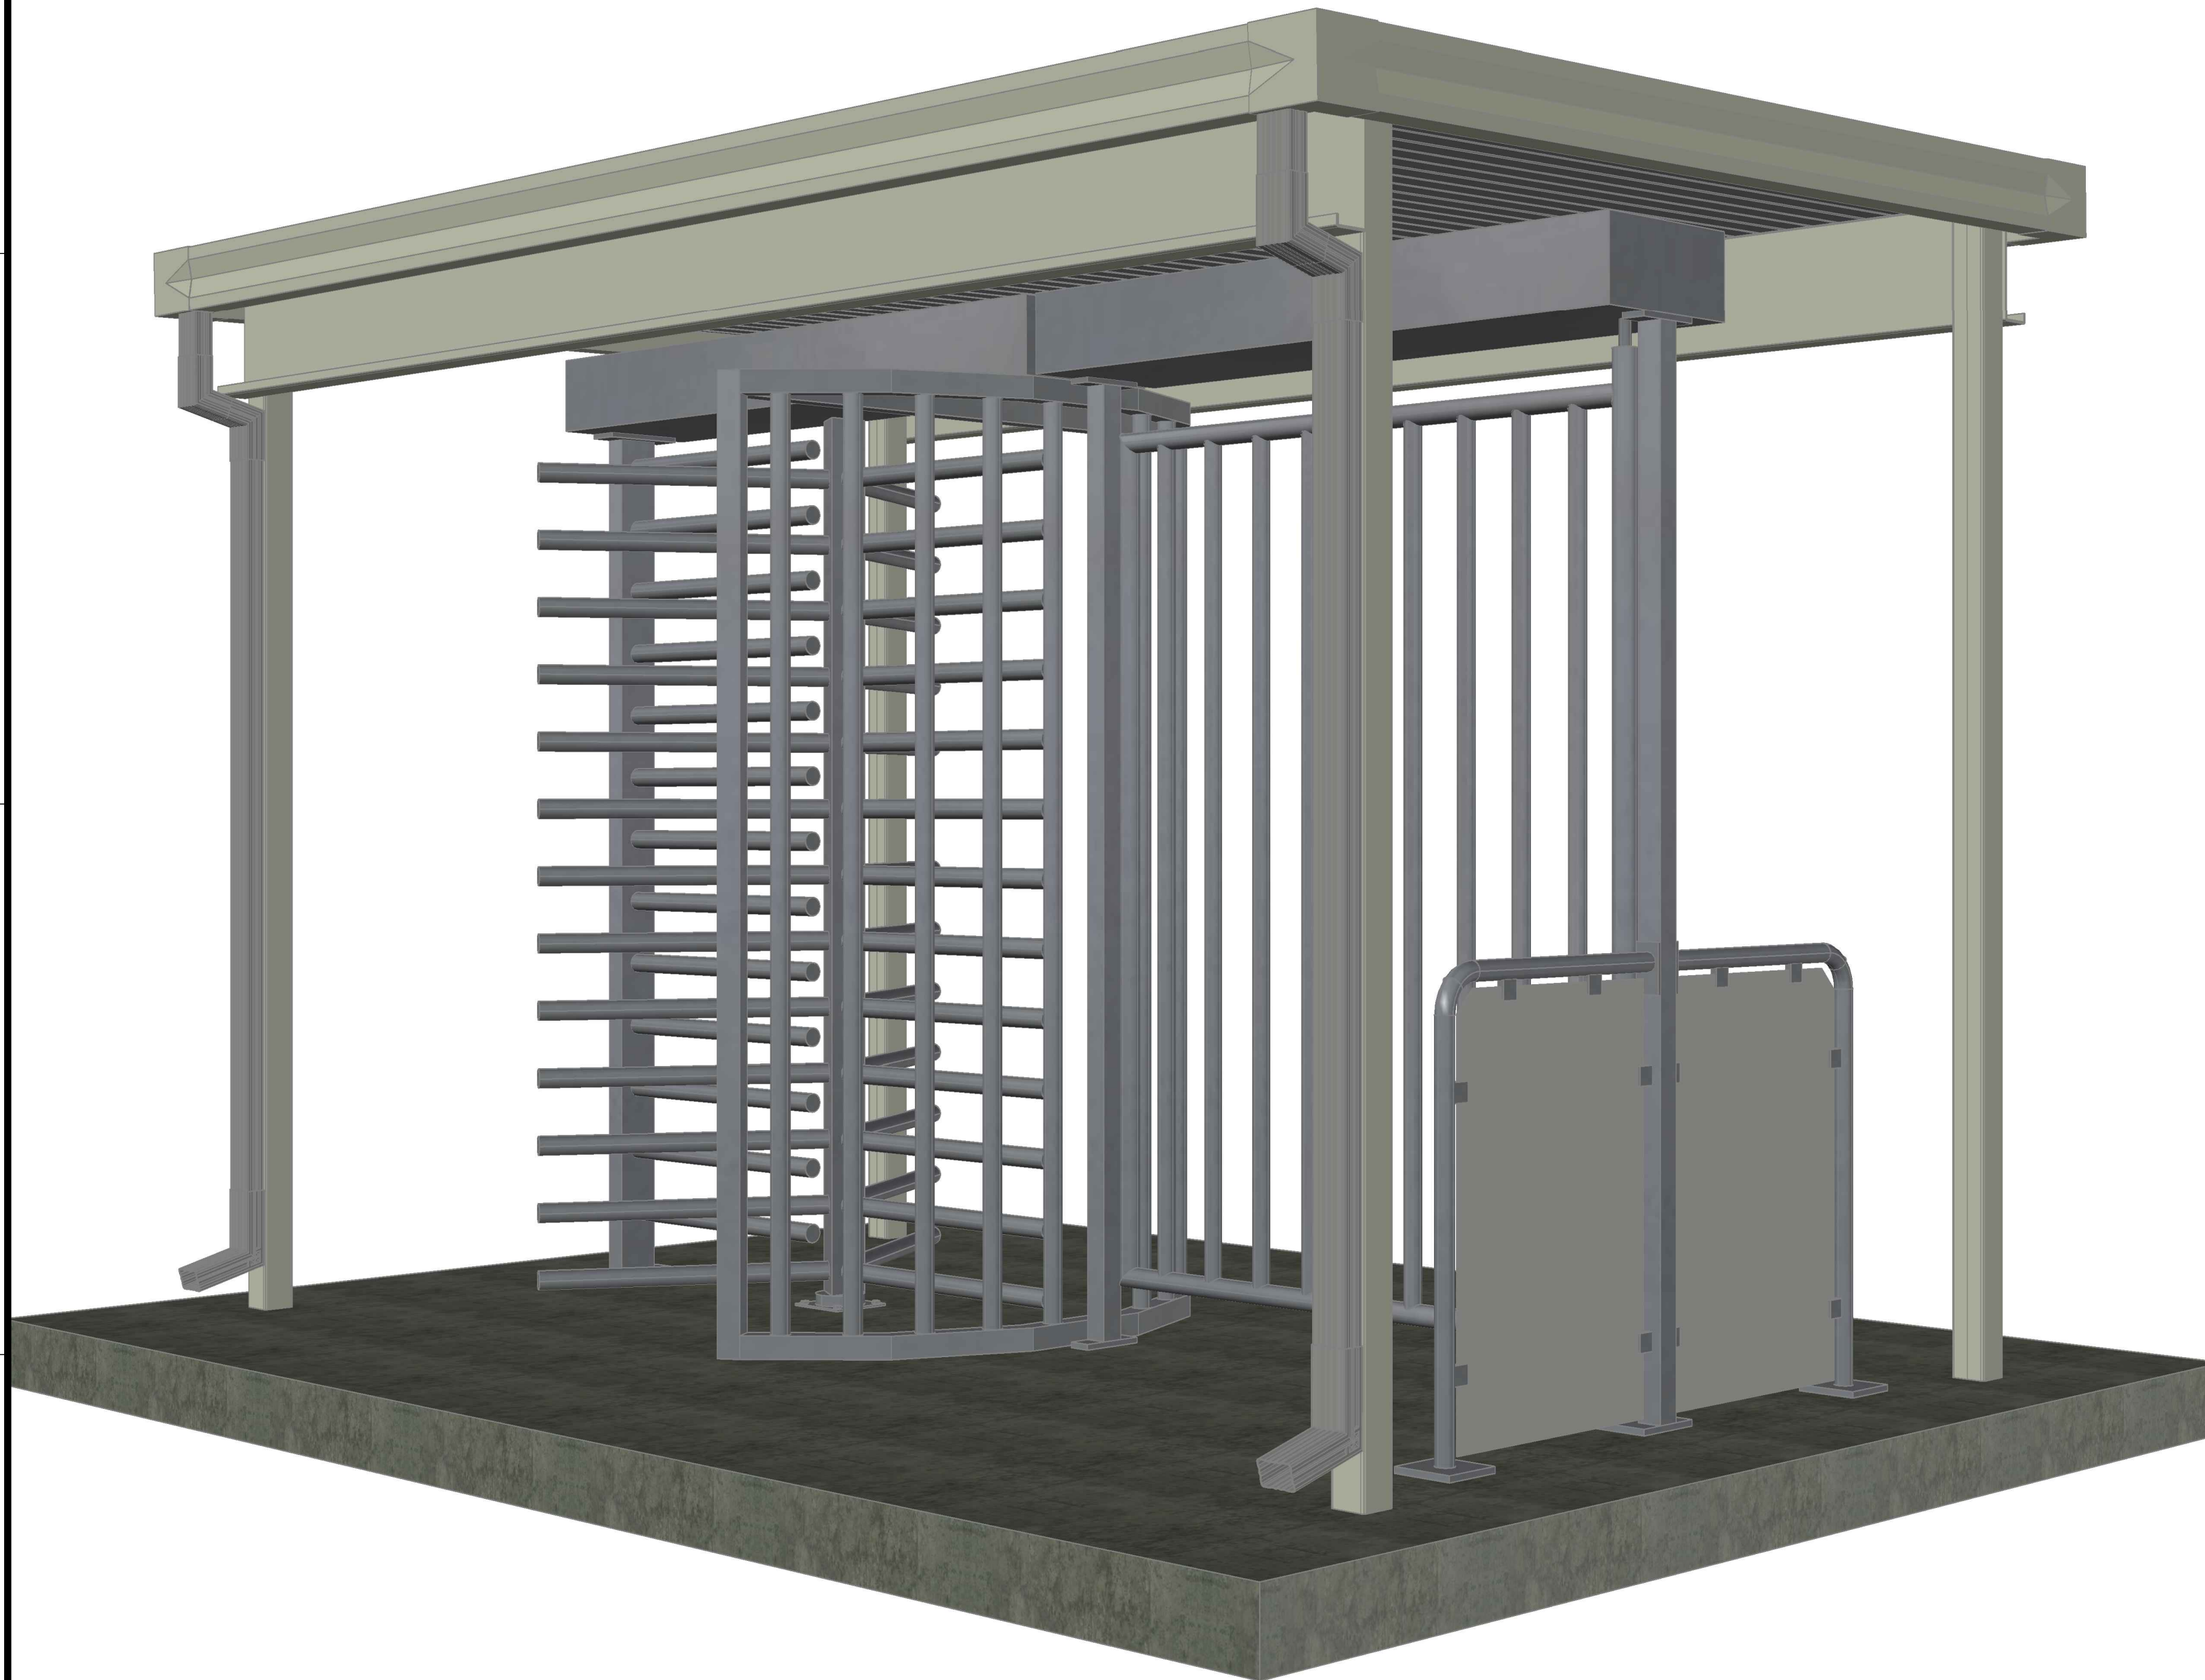

FIRST DRAWN	BY
06/26/17	CJC
REVISED	BY

www.TURNSTILES.us
 8641 South Warhawk Rd. Conifer, CO 80433
 Patrick McAllister Tel: 303-670-1099

3D MODEL	
8'T X 8'D x 12'W CANOPY HS430 TURNSTILE & MSG54 SWING GATE SD TYPE	
DWG	062617
8X12 CANOPY HS MSG SD ELD	
DATE	06 / 26 / 17
SCALE =	< >
SHEET - 2 OF 2	

AUTHORIZED SIGNATURE: _____ DATE: ___ / ___ / ___