


*** DIMENSIONS MAY VARY SLIGHTLY IN ACTUAL INSTALLATION - FABRICATION CHANGES OR SUBSTITUTIONS RESERVED ***

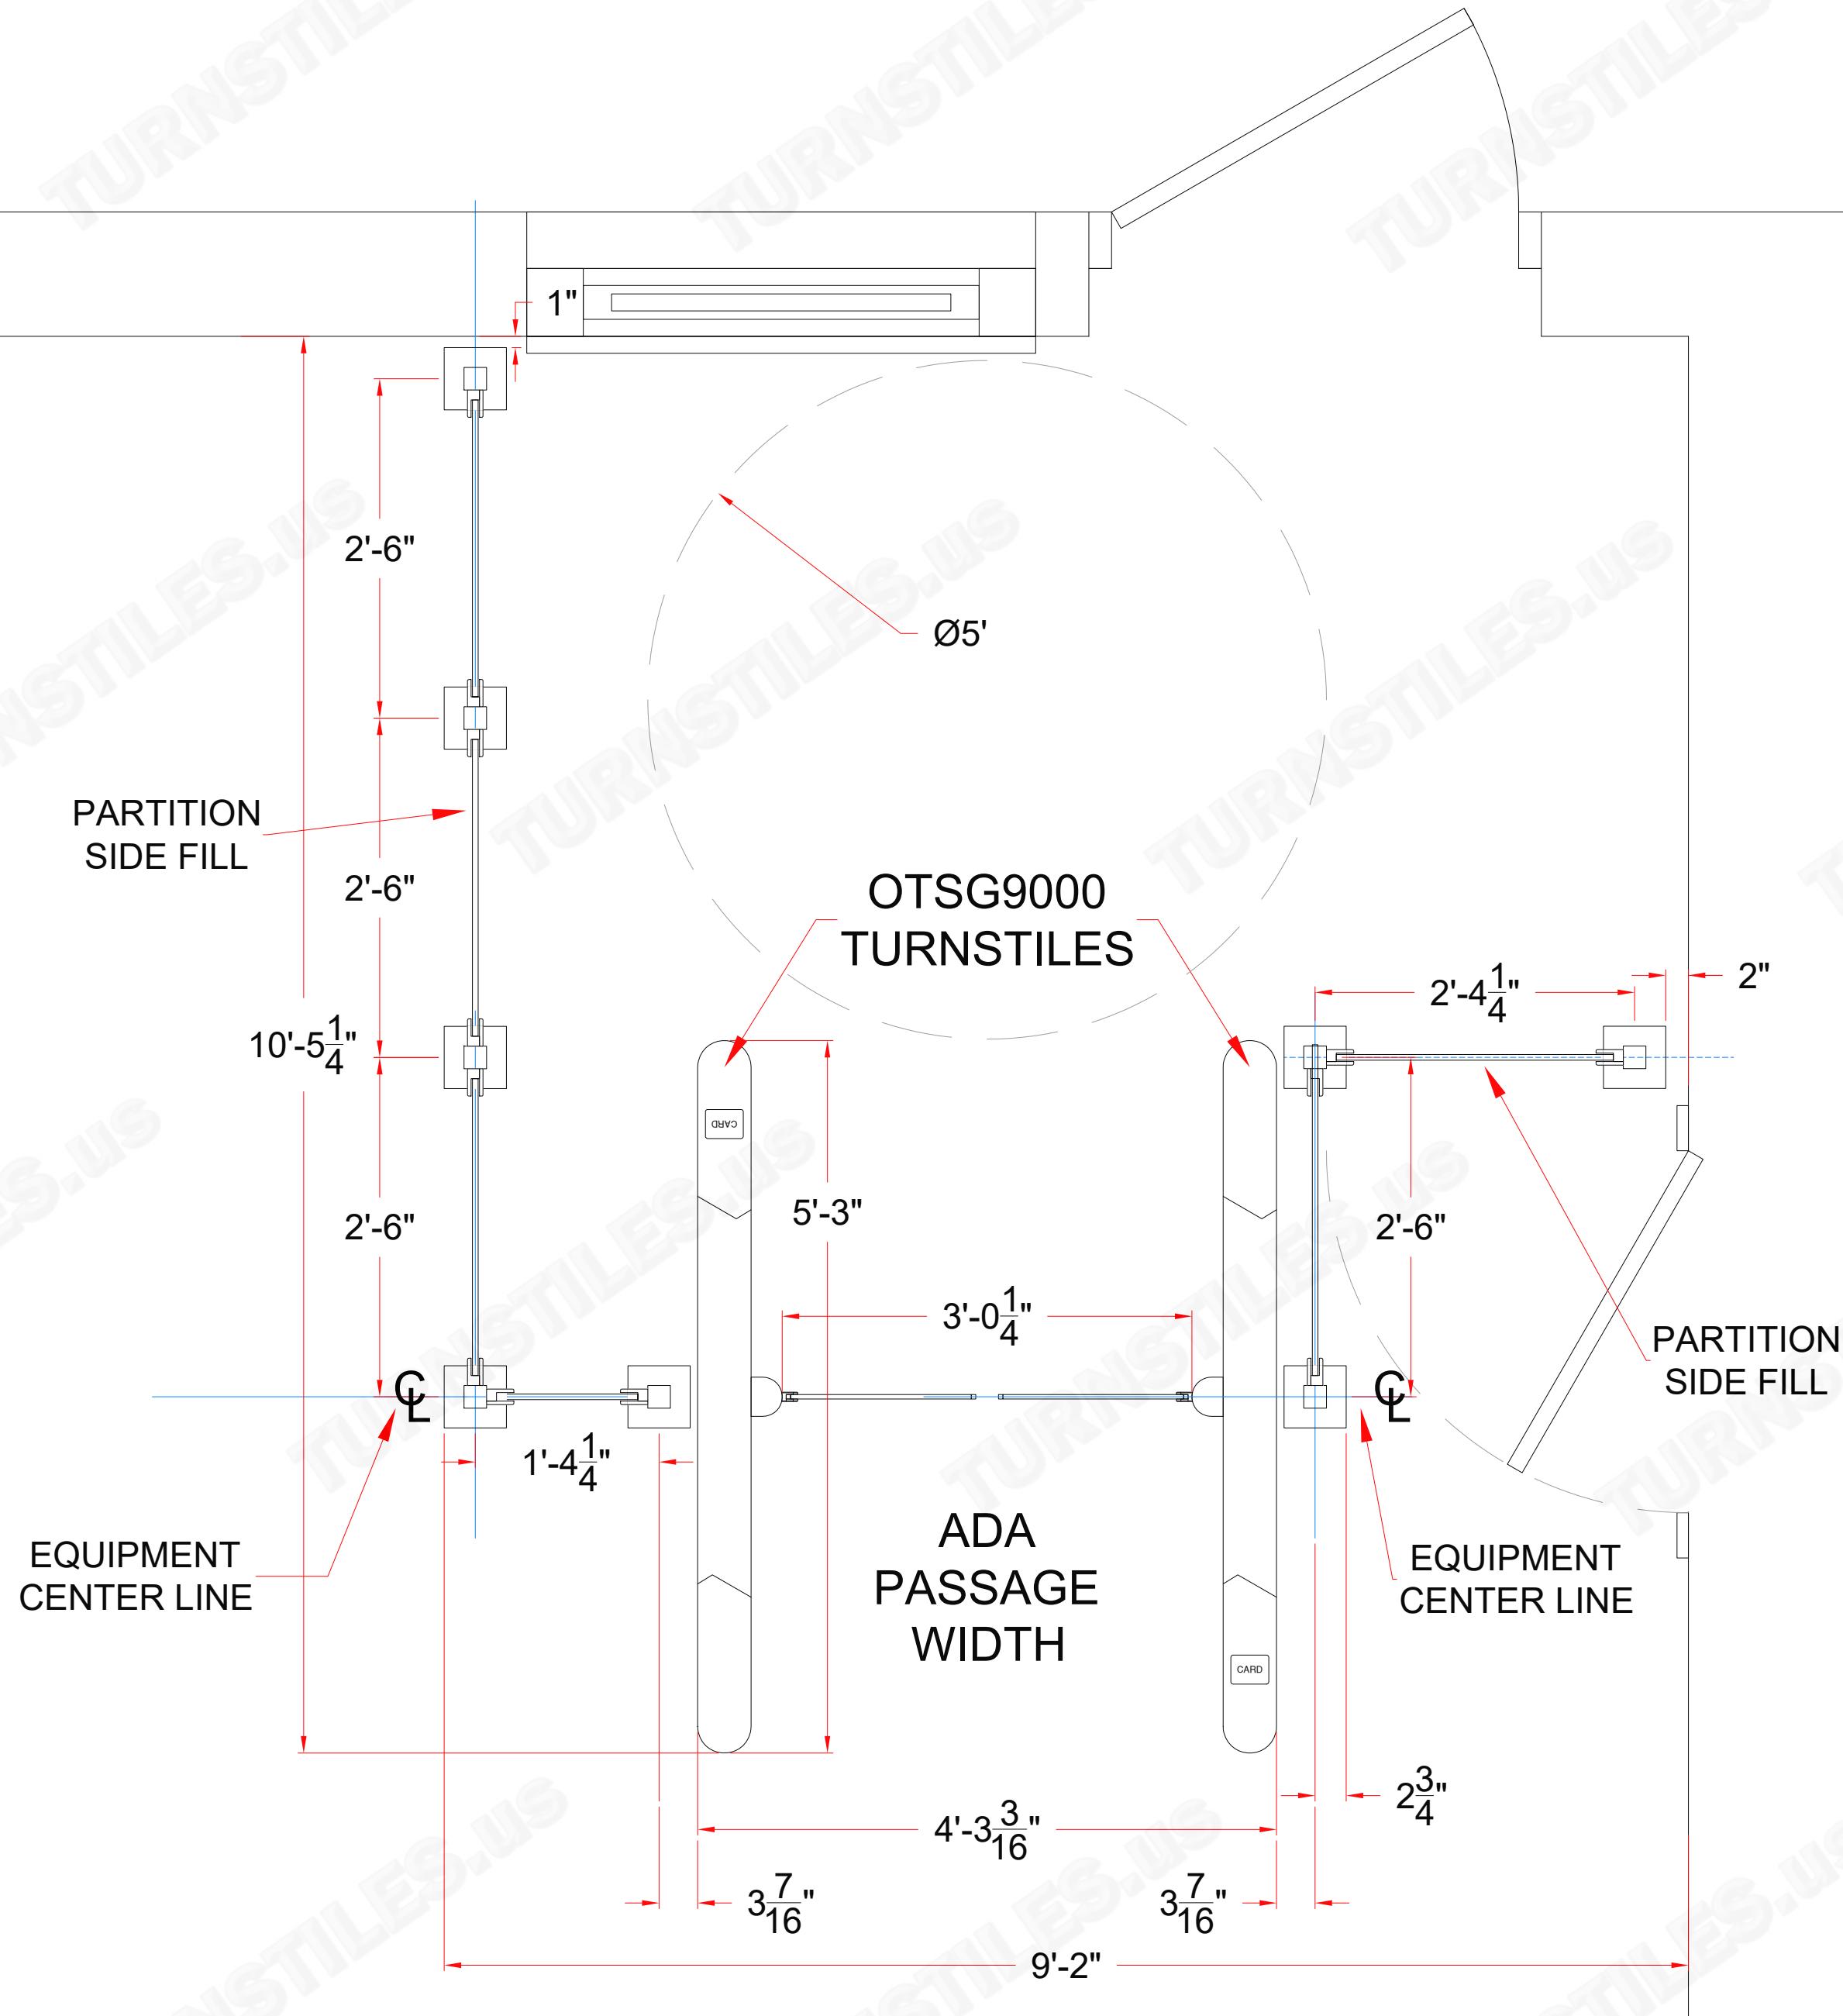

AUTHORIZED SIGNATURE

DATE: / /

FIRST DRAWN	BY
01-23-26	CJC
REVISED	BY
02-04-26	CJC

COPYRIGHT © TURNSTILES.US
Copyright © Turnstiles.us All rights reserved. Reproduction or translation of this work without the express written permission of TURNSTILES.us is unlawful and is an infringement of intellectual property belonging to TURNSTILES.us.
All drawings and/or designs are restricted for use exclusively with a purchase, installation, and/or support from Turnstiles.us. Any other use of these materials is a violation of copyright law.
Request for additional information should be addressed to the Legal Department, Turnstiles.us.

TURNSTILES.US

SECURING THE USA and the GLOBE since 1989



EQUIPMENT LOCATION DETAIL	
Mass Underground OTSG-9000 Series Optical Turnstiles One Lane - 1 ADA Width Partition Wall Side Fills	
DRAWING:	
Mass Underground OTSG-9000 Series Partition Side Fills ELD - REV A	
DATE:	02-04-26
PAGE:	1 OF 1

1

2

3

4

*** DIMENSIONS MAY VARY SLIGHTLY IN ACTUAL INSTALLATION - FABRICATION CHANGES OR SUBSTITUTIONS RESERVED ***

FIRST DRAWN	BY
02-04-26	CJC
REVISED	BY



EQUIPMENT LOCATION DETAIL
Mass Underground SBTL-7000 Series Optical Turnstiles One Lane - 1 ADA Width Partition Wall Side Fills
DRAWING:
Mass Underground SBTL-7000 Series Partition Side Fills ELD
DATE: 02-04-26
PAGE: 1 OF 1

AUTHORIZED SIGNATURE: _____

DATE: ____ / ____ / ____

1

2

3

4

EQUIPMENT
CENTER LINESBTL7000
OPTICAL
TURNSTILESPARTITION
SIDE FILLEQUIPMENT
CENTER LINE

1' 4"

1' 4"

3' 0 1/8"

1' 4"

1' 7 3/4"

Ø5'

1 3/8"

1' 11 7/8"

8' 9 7/8"

4' 6 3/4"

1' 11 7/8"

3 15/16"

1' 4"

1' 4"

