

1

2

3

4




*** DIMENSIONS MAY VARY SLIGHTLY IN ACTUAL INSTALLATION - FABRICATION CHANGES OR SUBSTITUTIONS RESERVED ***

FIRST DRAWN	BY
02-17-26	CJC
REVISED	BY

TURNSTILES.us
SECURING THE USA and the GLOBE since 1989
www.TURNSTILES.us
Call: 303-670-1099 | Text: 303-918-9787
patrick.mcallister@turnstiles.us



EQUIPMENT DETAIL & DIMENSIONS
Sequoia Construction Services External ADA Mantrap Security Entrance Details
DRAWING:
Sequoia Construction Services MANTRAP DET - DIMS
DATE: 02-17-26
PAGE: 1 OF 1

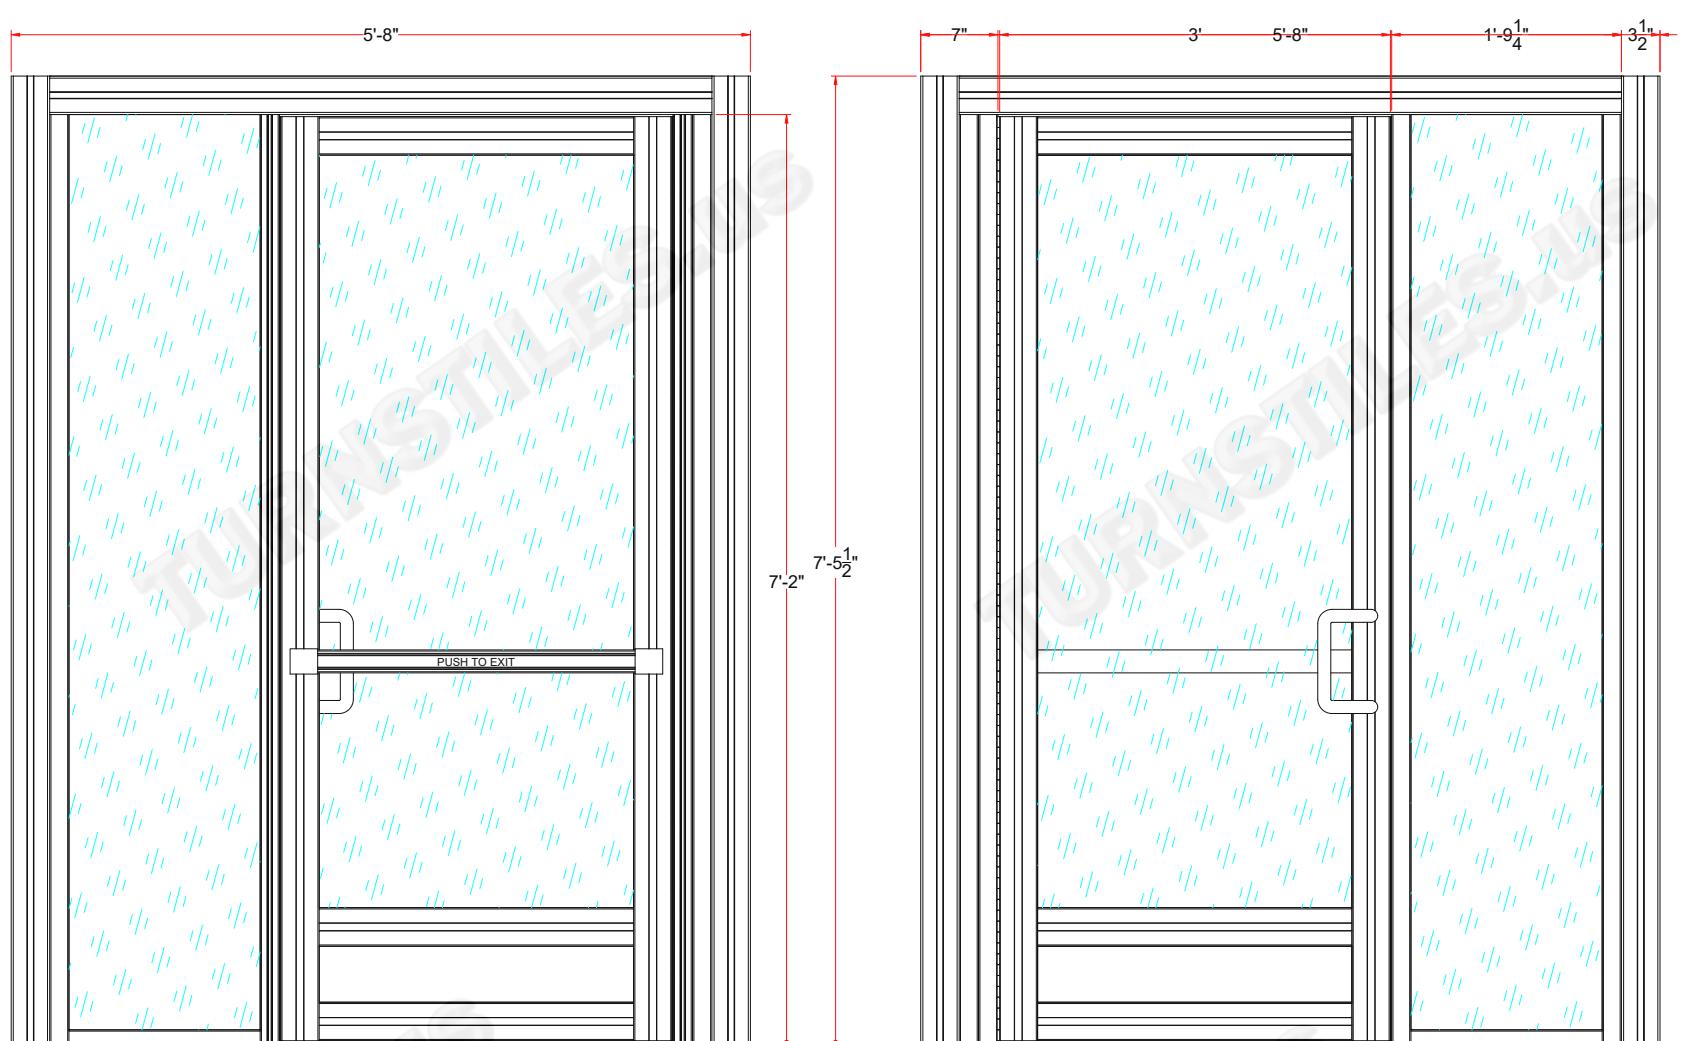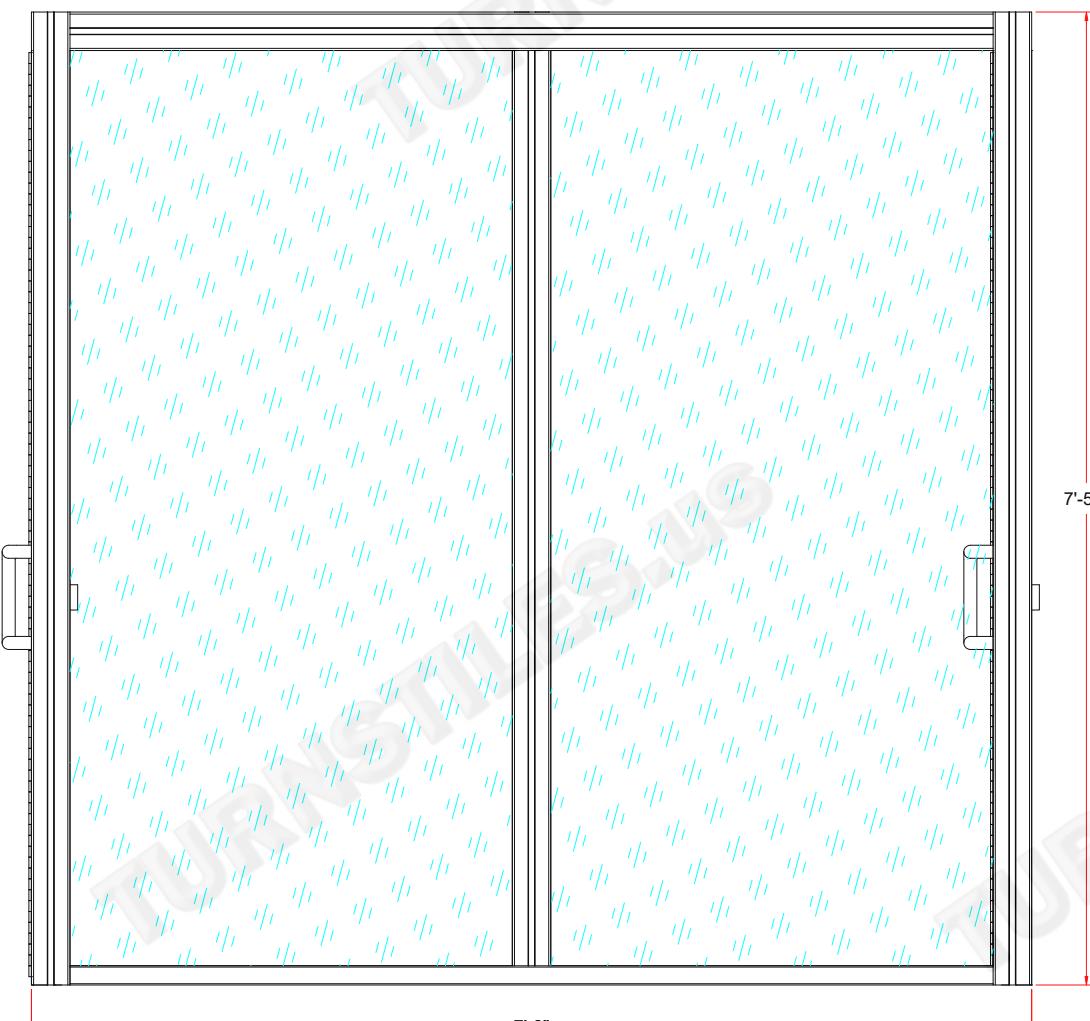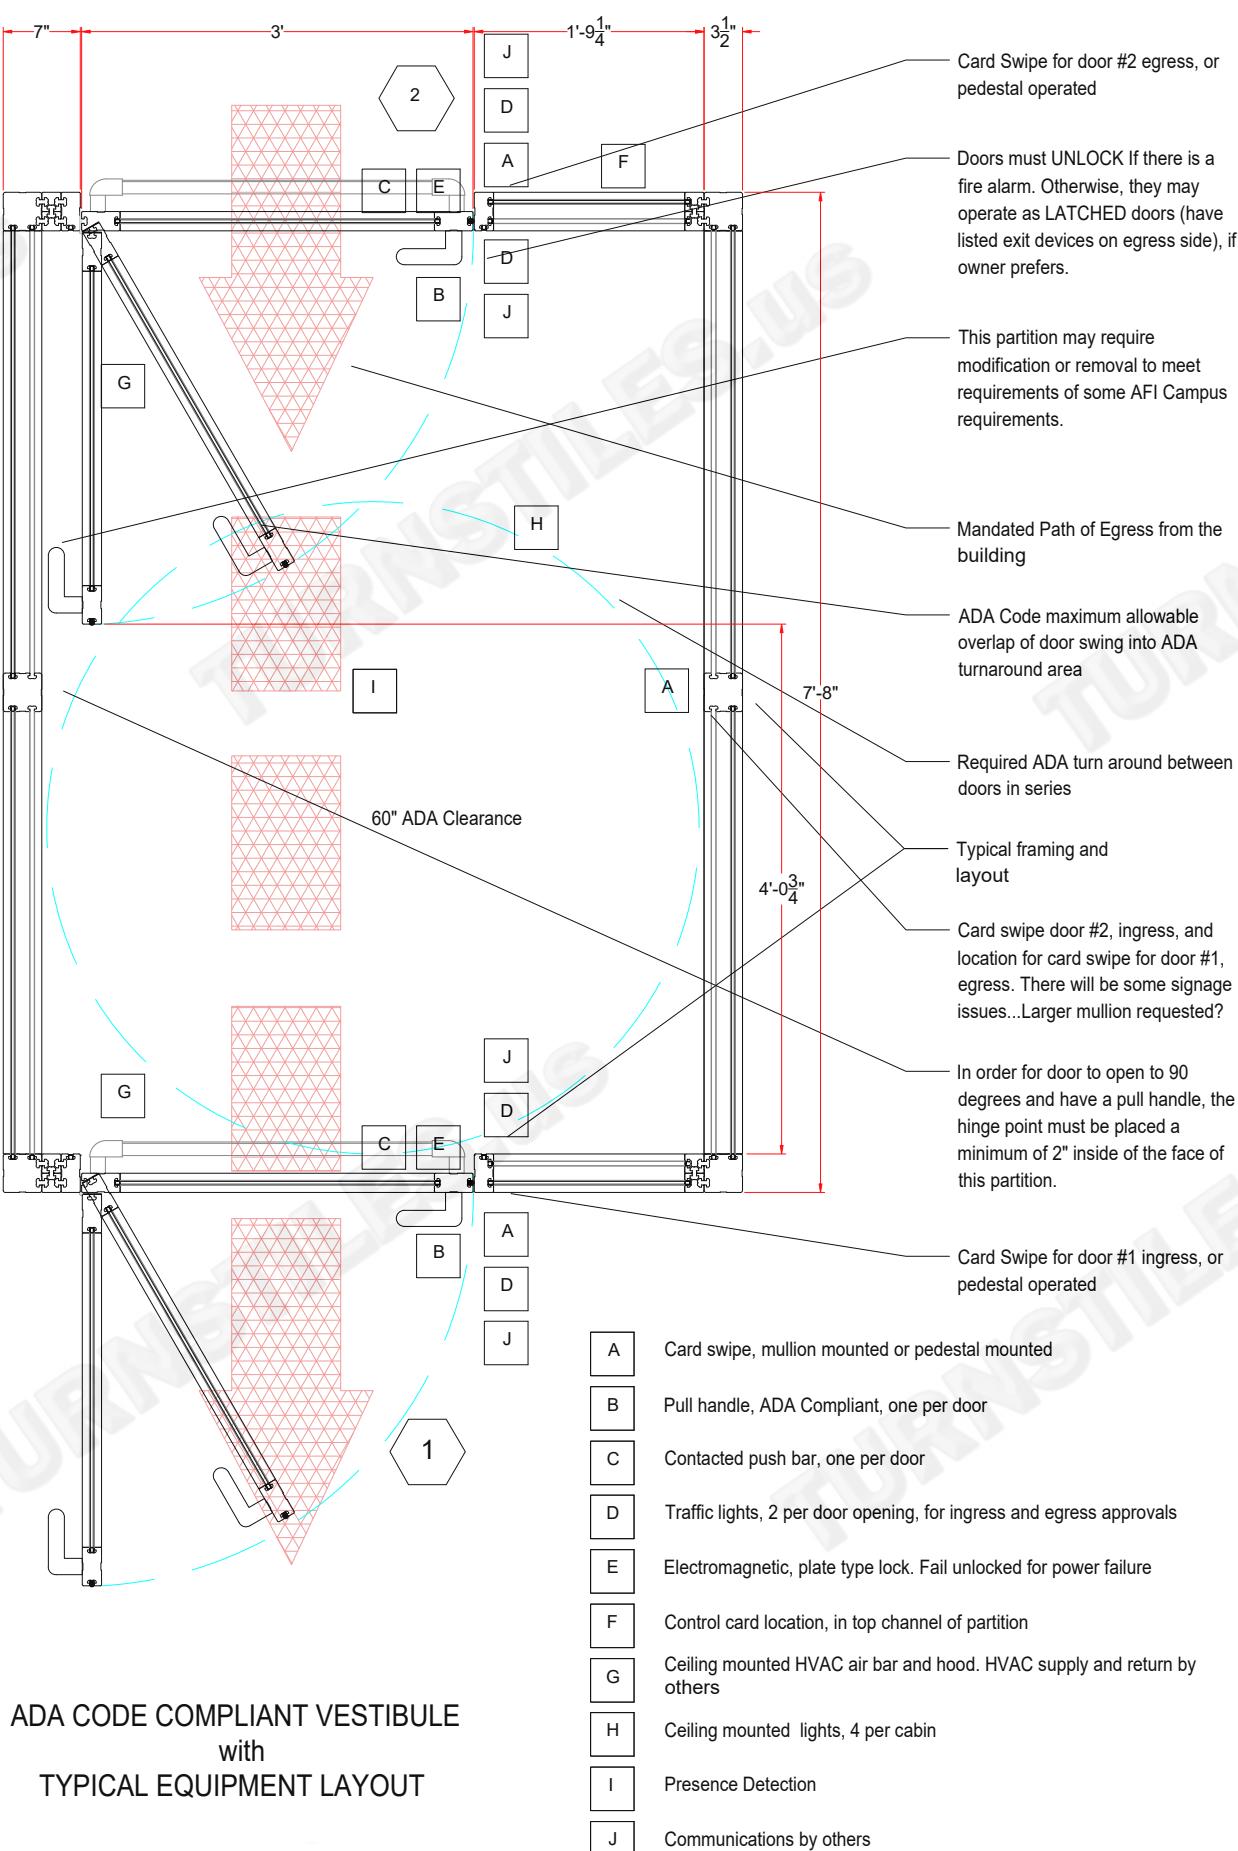

AUTHORIZED SIGNATURE: _____

DATE: ____ / ____ / ____

1

2

3

4