
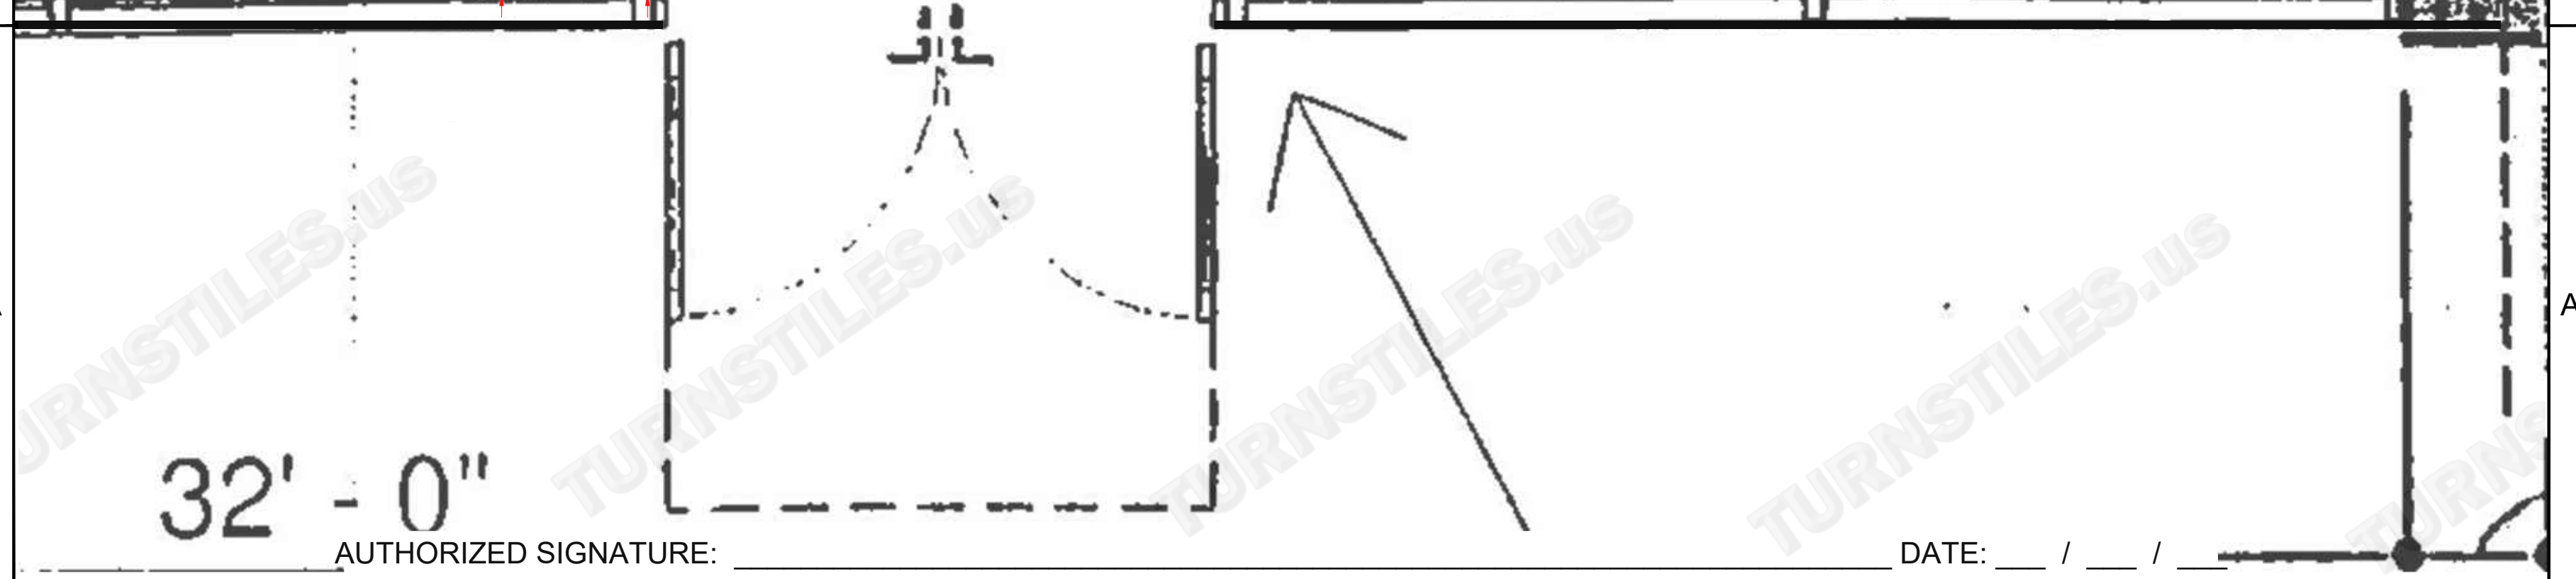


*** DIMENSIONS MAY VARY SLIGHTLY IN ACTUAL INSTALLATION - FABRICATION CHANGES OR SUBSTITUTIONS RESERVED ***

119

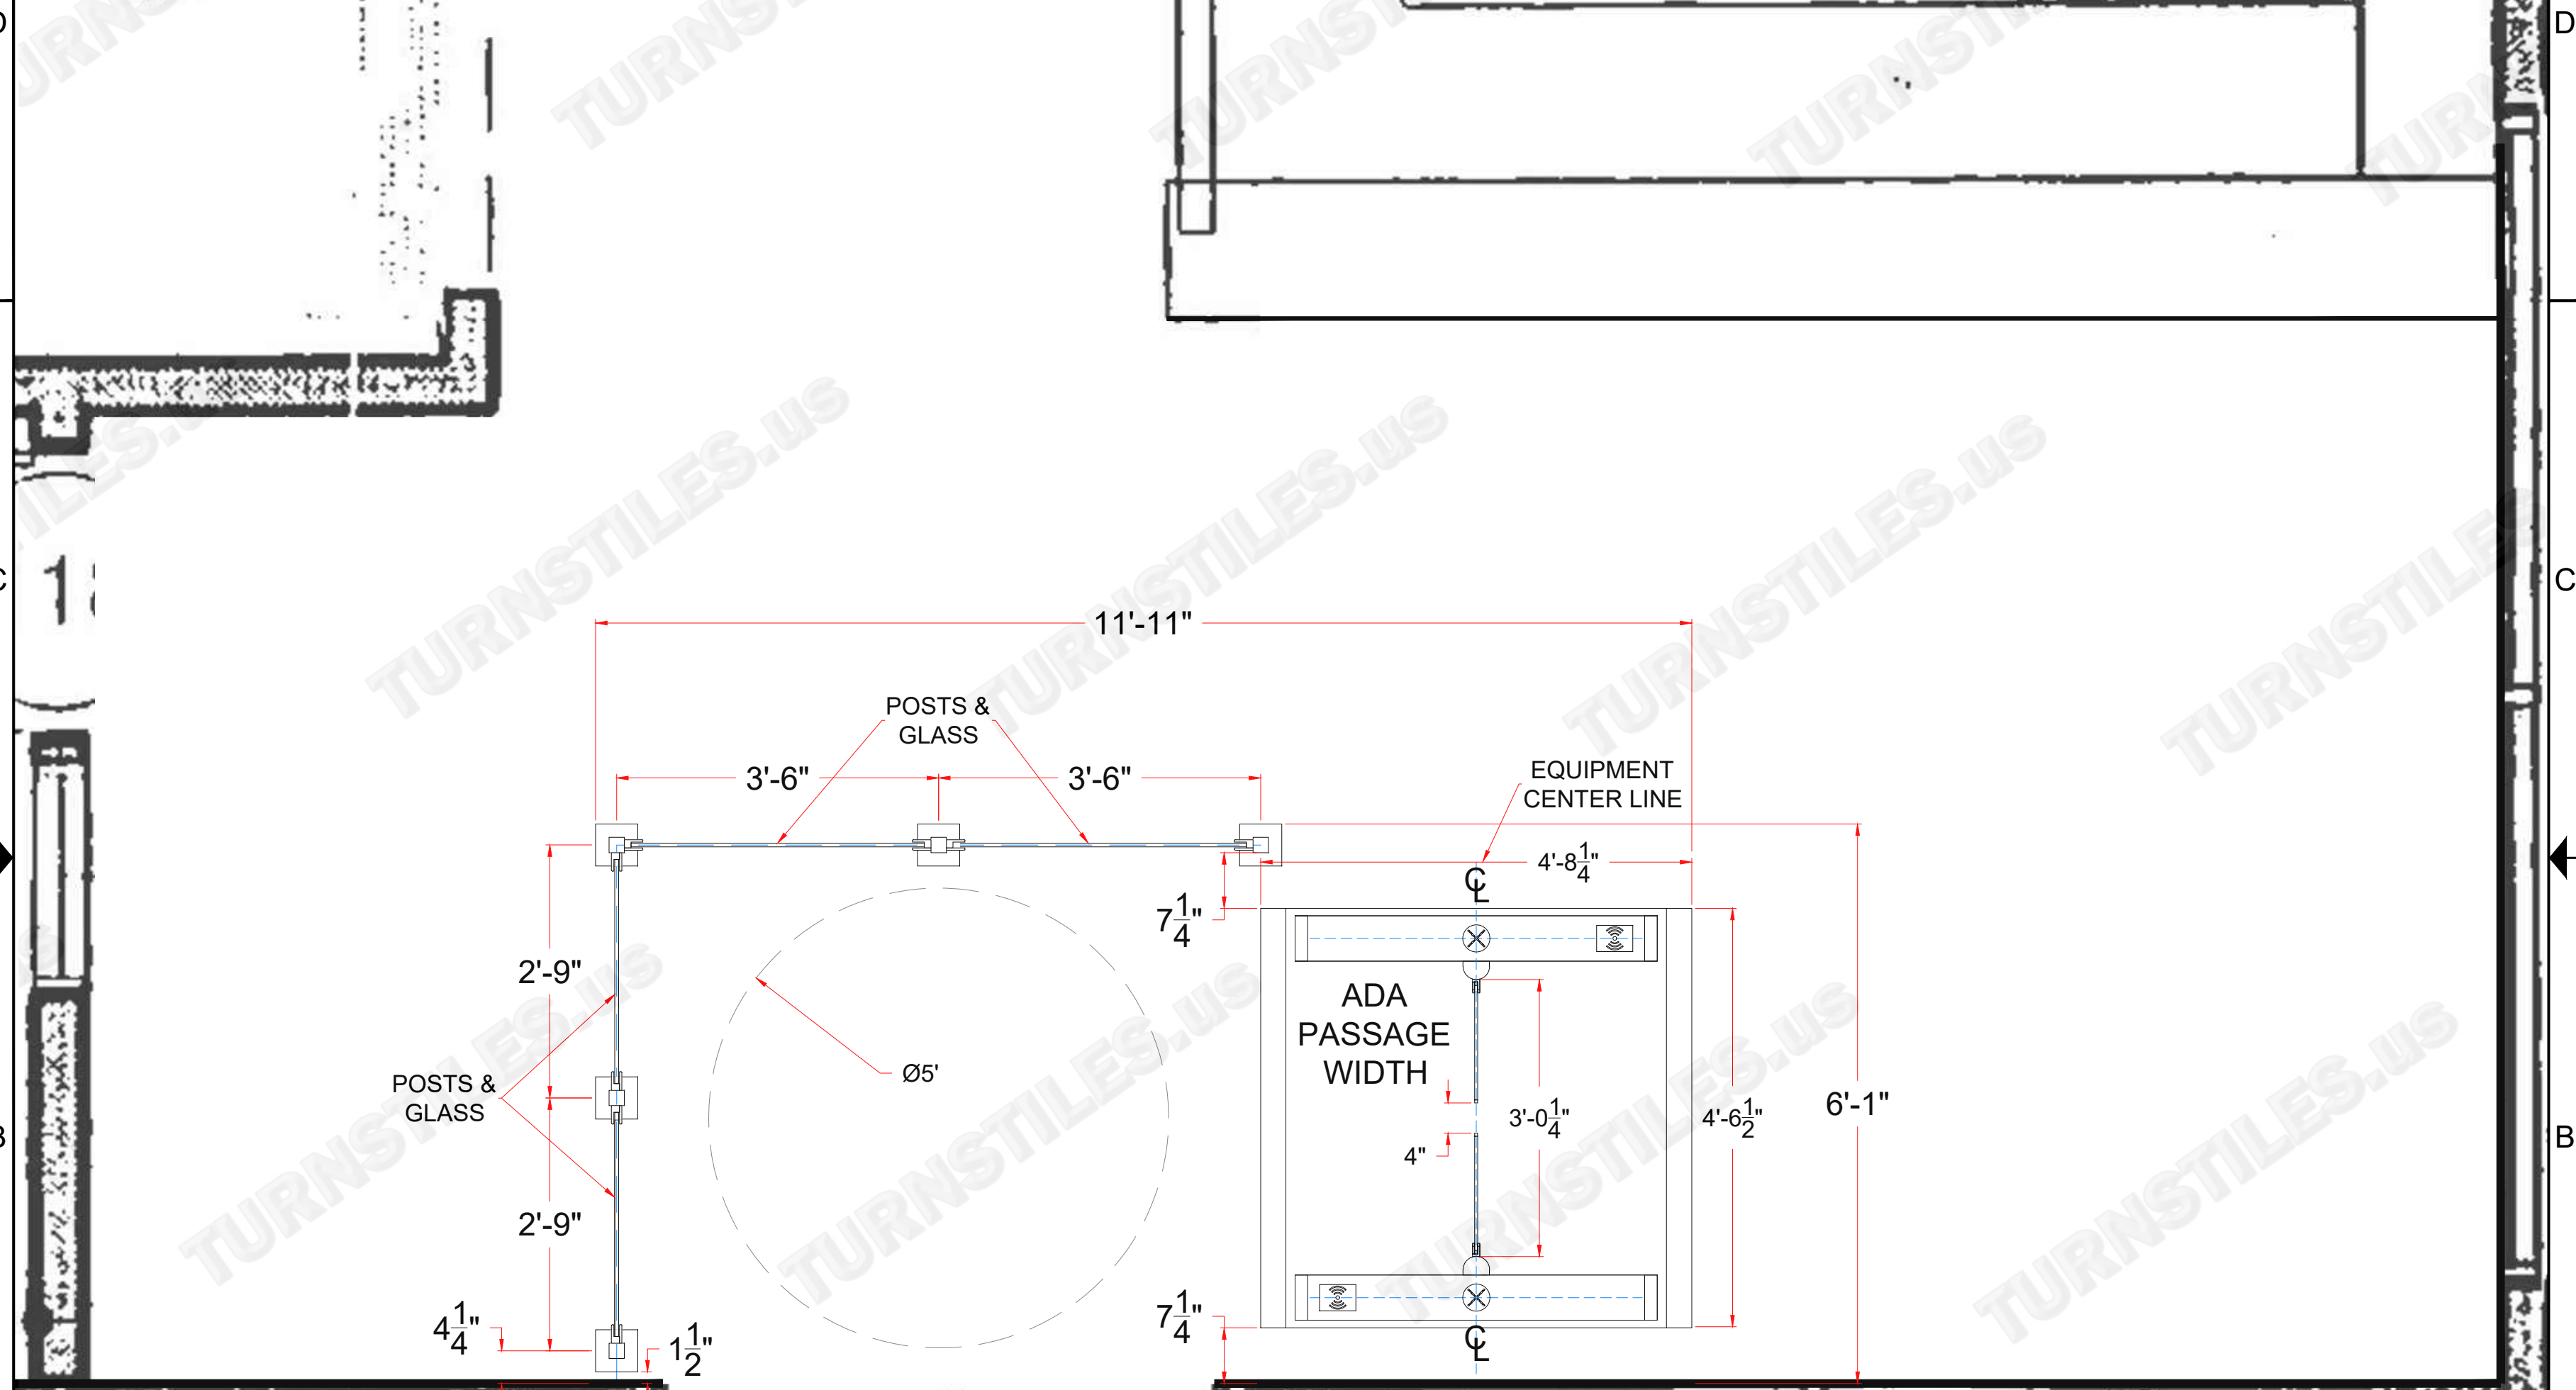

FIRST DRAWN	BY
04-01-26	CJC
REVISED	BY

COPYRIGHT © TURNSTILES.US
 Copyright © Turnstiles.us All rights reserved. Reproduction or translation of this work without the express written permission of TURNSTILES.US is unlawful and is an infringement of intellectual property belonging to TURNSTILES.US.
 All drawings and/or designs are restricted for use exclusively with a purchase, installation, and/or support from Turnstiles.us. Any other use of these materials is a violation of copyright law. Request for additional information should be addressed to the Legal Department, Turnstiles.us.

TURNSTILES.US
 SECURING THE USA and the GLOBE since 1989
www.turnstiles.us
 Call: 303-670-1099 | Text: 303-918-9787
 patrick.mcallister@turnstiles.us

EQUIPMENT LOCATION DETAIL	
Kensho Wellness Center SBTL-7000 Optical Turnstile with Platform Base and Posts and Glass	
DRAWING:	
Kensho Wellness Center SBTL-7000 - POSTS & GLASS ELD	
DATE:	04-01-26
PAGE:	1 OF 1

AUTHORIZED SIGNATURE: _____

DATE: ___ / ___ / ___