


*** DIMENSIONS MAY VARY SLIGHTLY IN ACTUAL INSTALLATION - FABRICATION CHANGES OR SUBSTITUTIONS RESERVED ***

FIRST DRAWN	BY
04-16-26	CJC
REVISED	BY
04-27-26	CJC
04-28-26	CJC

COPYRIGHT © TURNSTILES.US
 Copyright © Turnstiles.us All rights reserved. Reproduction or translation of this work without the express written permission of TURNSTILES.US is unlawful and is an infringement of intellectual property belonging to TURNSTILES.US.
 All drawings and/or designs are restricted for use exclusively with a purchase, installation, and/or support from Turnstiles.us. Any other use of these materials is a violation of copyright law. Request for additional information should be addressed to the Legal Department, Turnstiles.us.

TURNSTILES.US
 SECURING THE USA and the GLOBE since 1989
 www.TURNSTILES.us
 Call: 303-670-1099 | Text: 303-918-9787
 patrick.mcallister@turnstiles.us

EQUIPMENT LOCATION DETAIL	
Sig Sauer Exeter, NH Security Entrance mWing Turnstiles	
DRAWING:	
SIG SAUER mWing TURNSTILES ELD - BRAND	
DATE:	04-28-26
PAGE:	1 OF 1

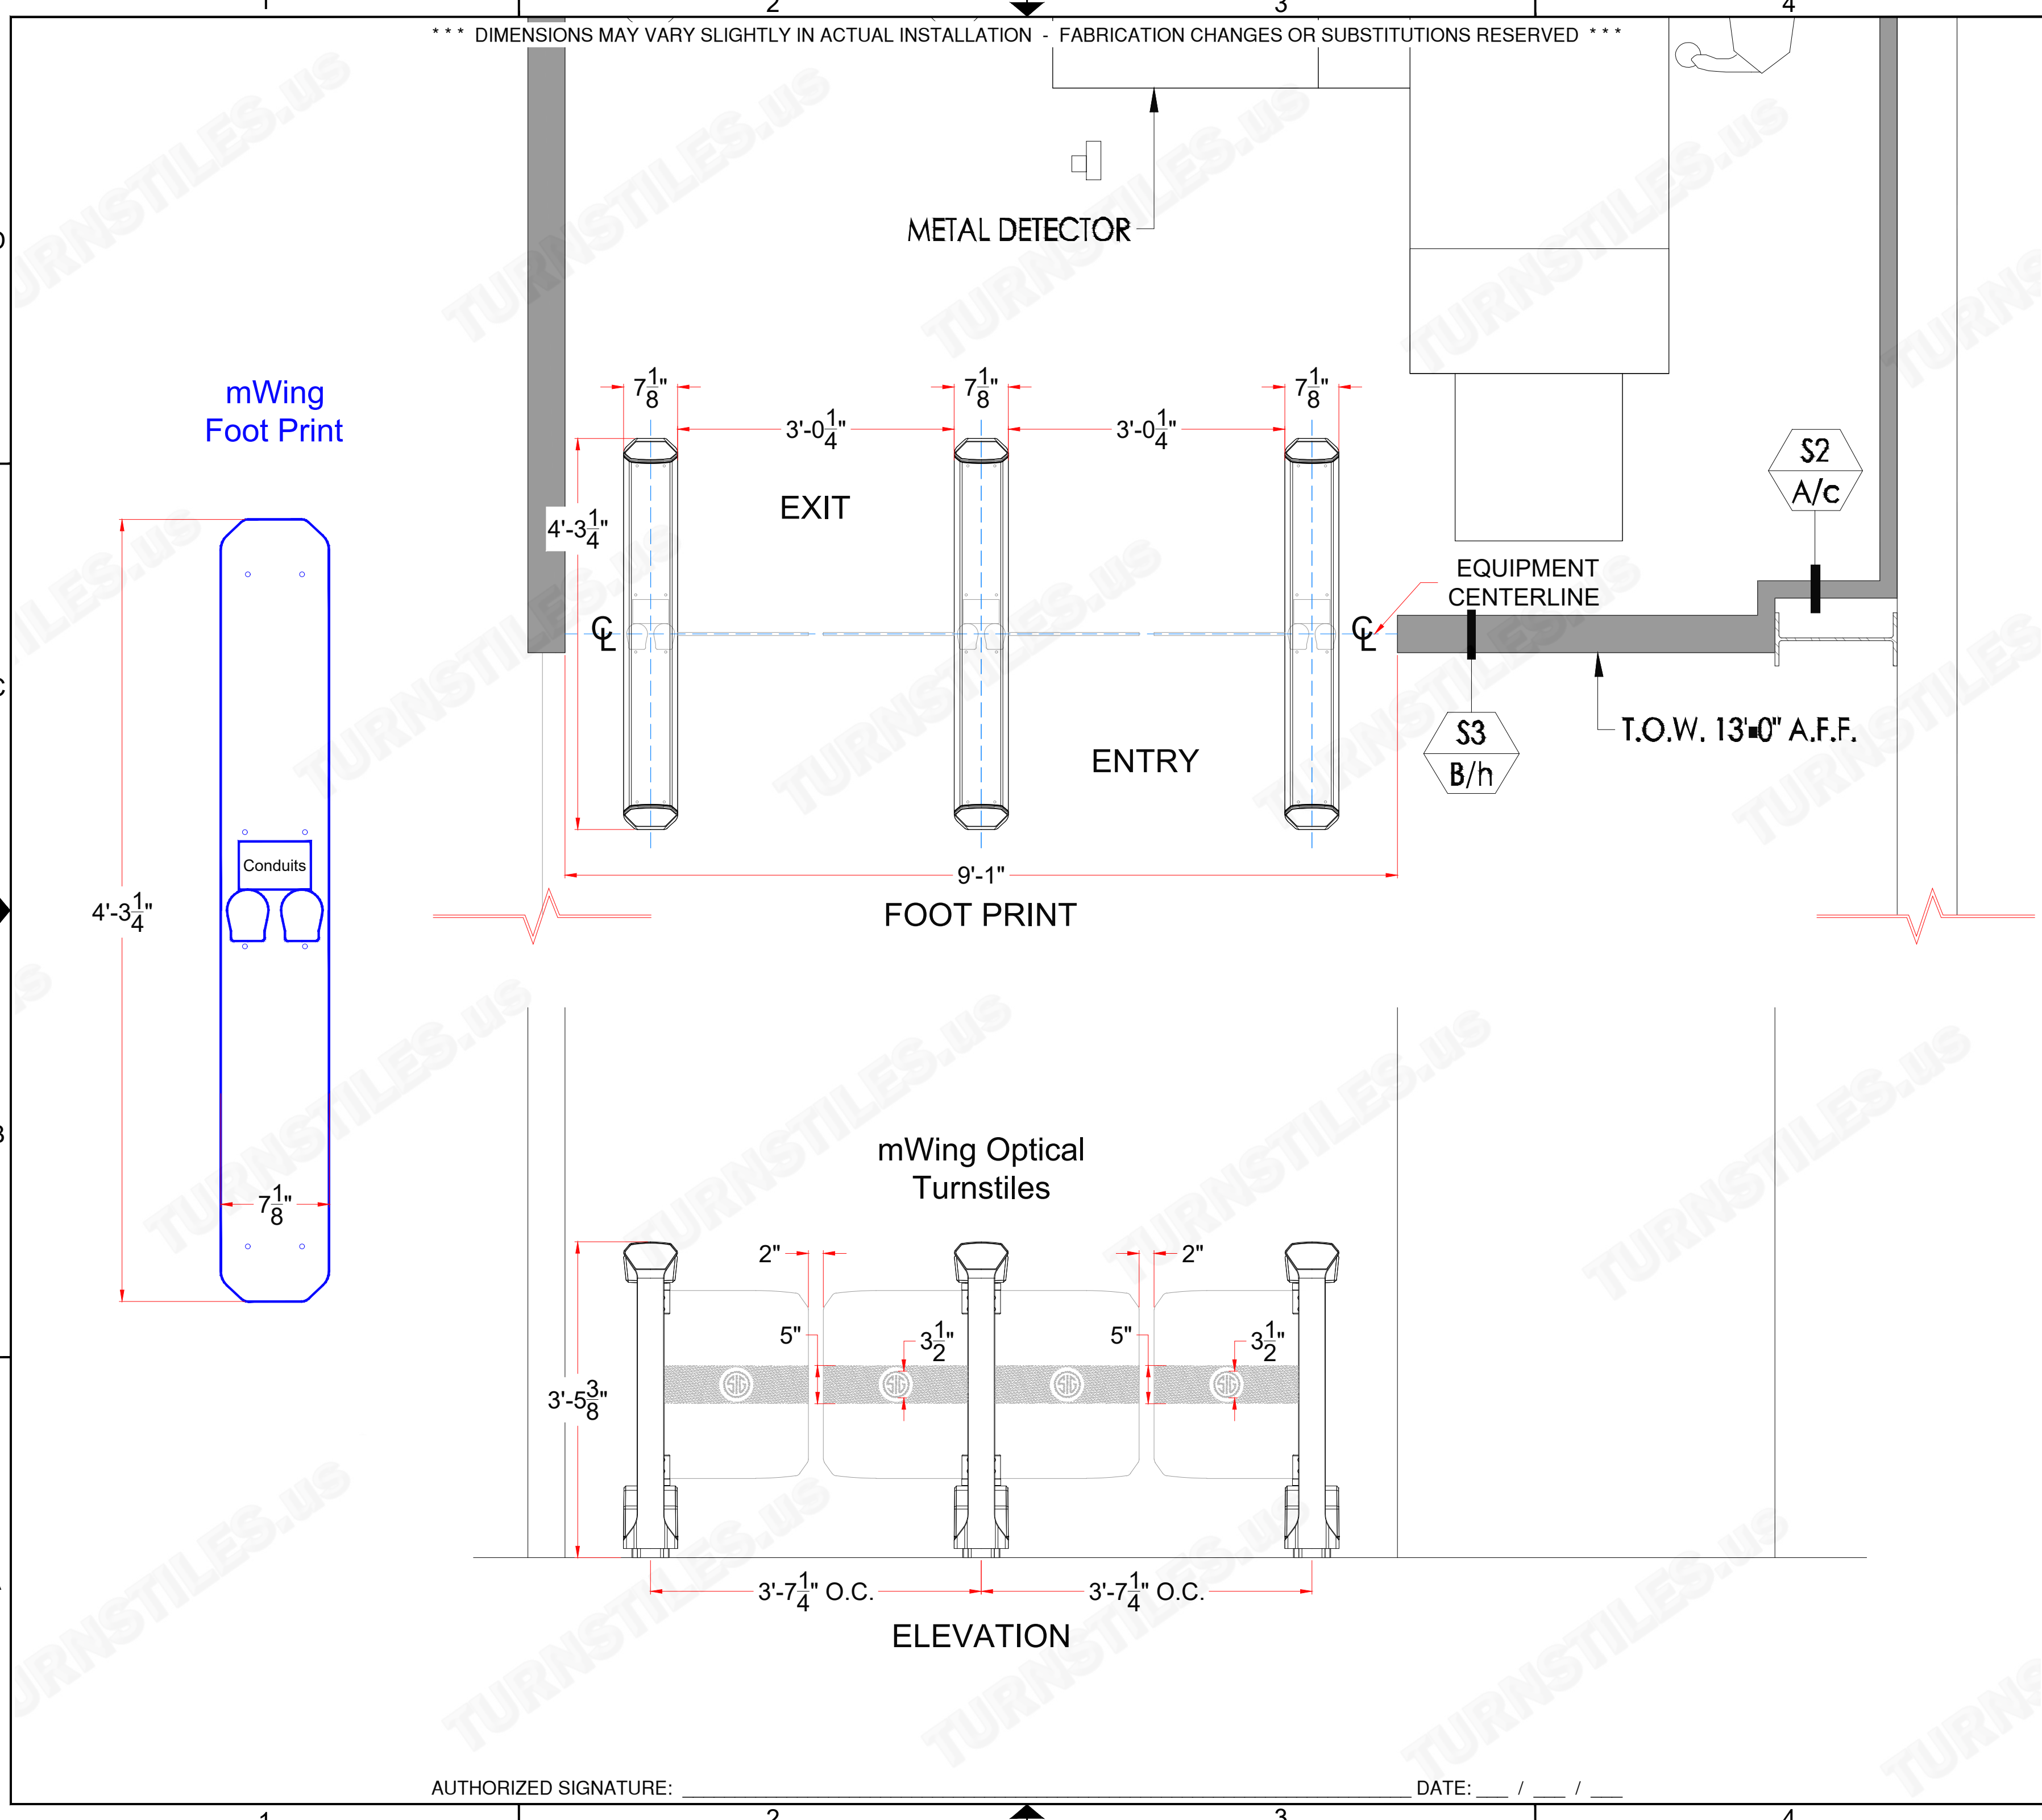

AUTHORIZED SIGNATURE: _____ DATE: ___ / ___ / ___