
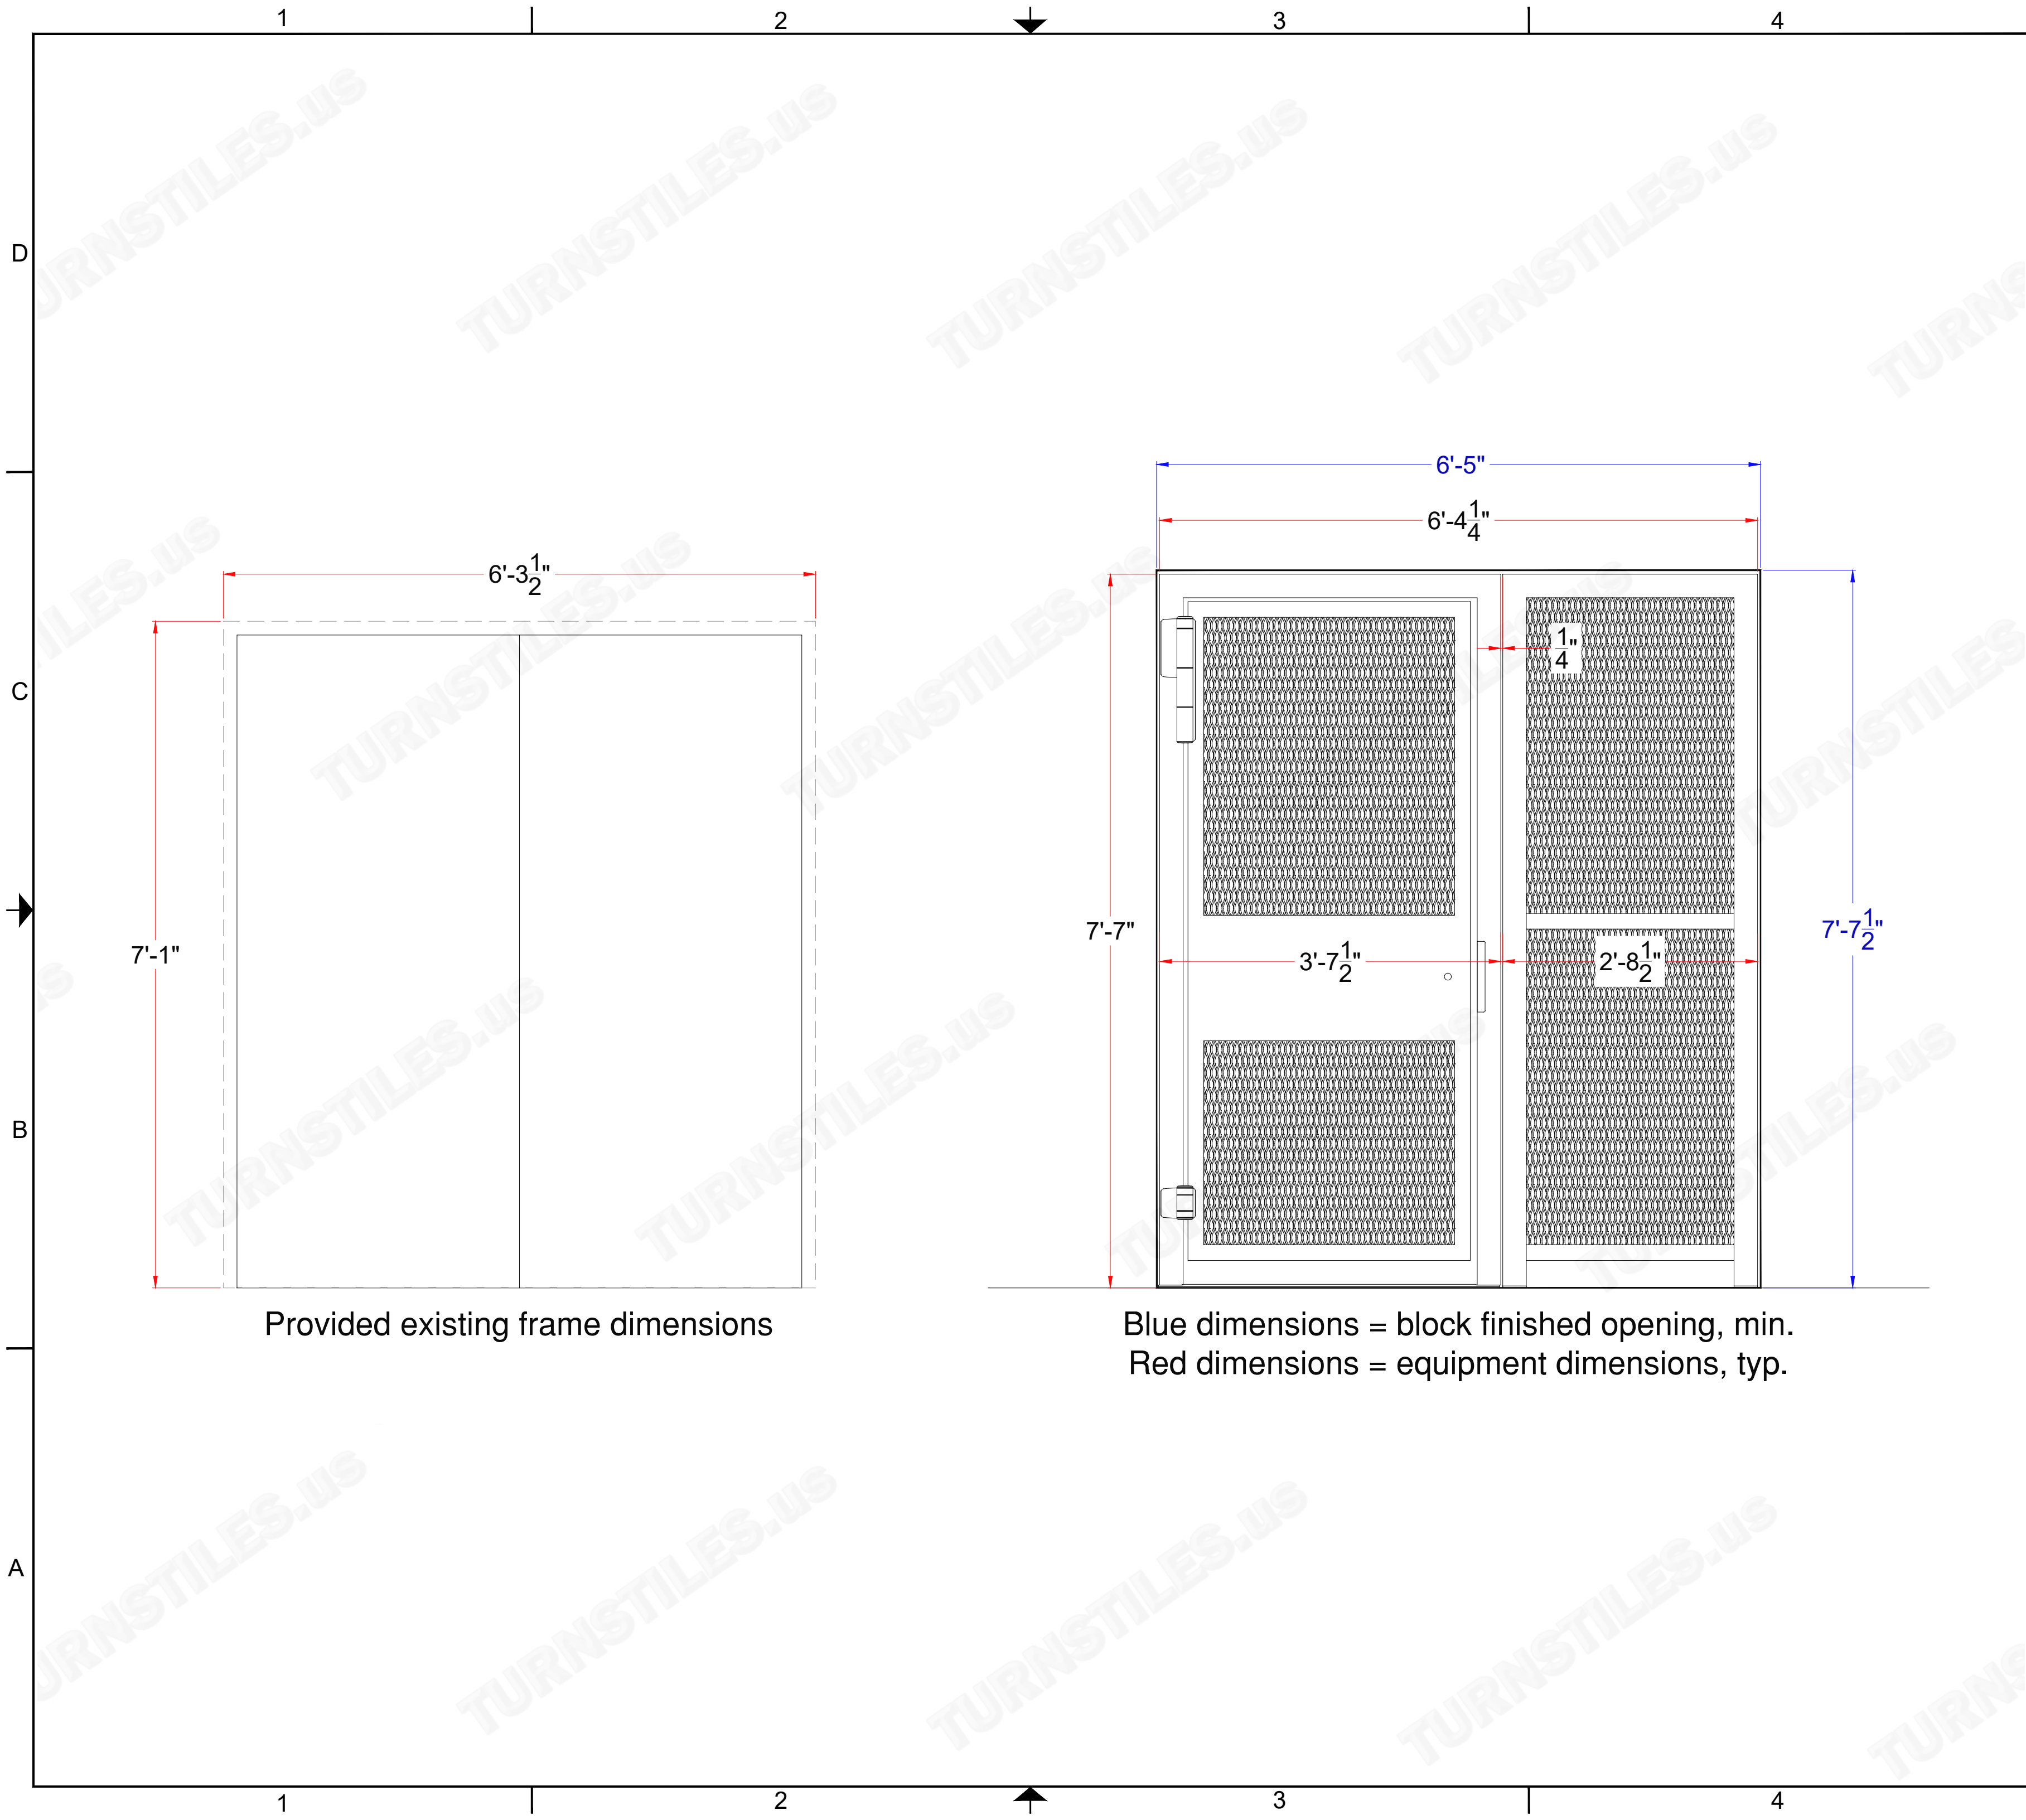


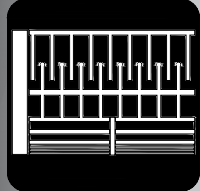

Provided existing frame dimensions

Blue dimensions = block finished opening, min.  
Red dimensions = equipment dimensions, typ.

|   |     |
|---|-----|
| FIRST DRAWN   | BY  |
| 05-13-26   | CJC |
| REVISED   | BY  |
|   |     |
|   |     |
|   |     |
| COPYRIGHT © TURNSTILES.US   |     |
| Copyright © Turnstiles.us All rights reserved. Reproduction or translation of this work without the express written permission of TURNSTILES.US is unlawful and is an infringement of intellectual property belonging to TURNSTILES.US.                                                           |     |
| All drawings and/or designs are restricted for use exclusively with a purchase, installation, and/or support from Turnstiles.us. Any other use of these materials is a violation of copyright law. Request for additional information should be addressed to the Legal Department, Turnstiles.us. |     |

**TURNSTILES.US**

SECURING THE USA and the GLOBE since 1989

[www.TURNSTILES.US](http://www.turnstiles.us)  
Call: 303-670-1099 | Text: 303-918-9787  
patrick.mcallister@turnstiles.us

| TURNSTILE DETAILS   |          |
|---|----------|
| MASS.GOV - DCAMM<br>HS336-ADA SWING GATE<br>WITH MESH AND STATIC<br>SIDE FILL WITH MESH<br>FINISHED OPENING<br>DIMENSIONS REQ. |          |
| DRAWING:   |          |
| MASS.GOV - DCAMM<br>HS336-ADA-M AND FILL PANEL<br>DET                                                                          |          |
| DATE:   | 05-13-26 |
| PAGE:   | 1 OF 1   |