



\*\*\* DIMENSIONS MAY VARY IN FABRICATION / INSTALLATION - SUBSTITUTIONS OR ALTERATIONS RESERVED \*\*\*

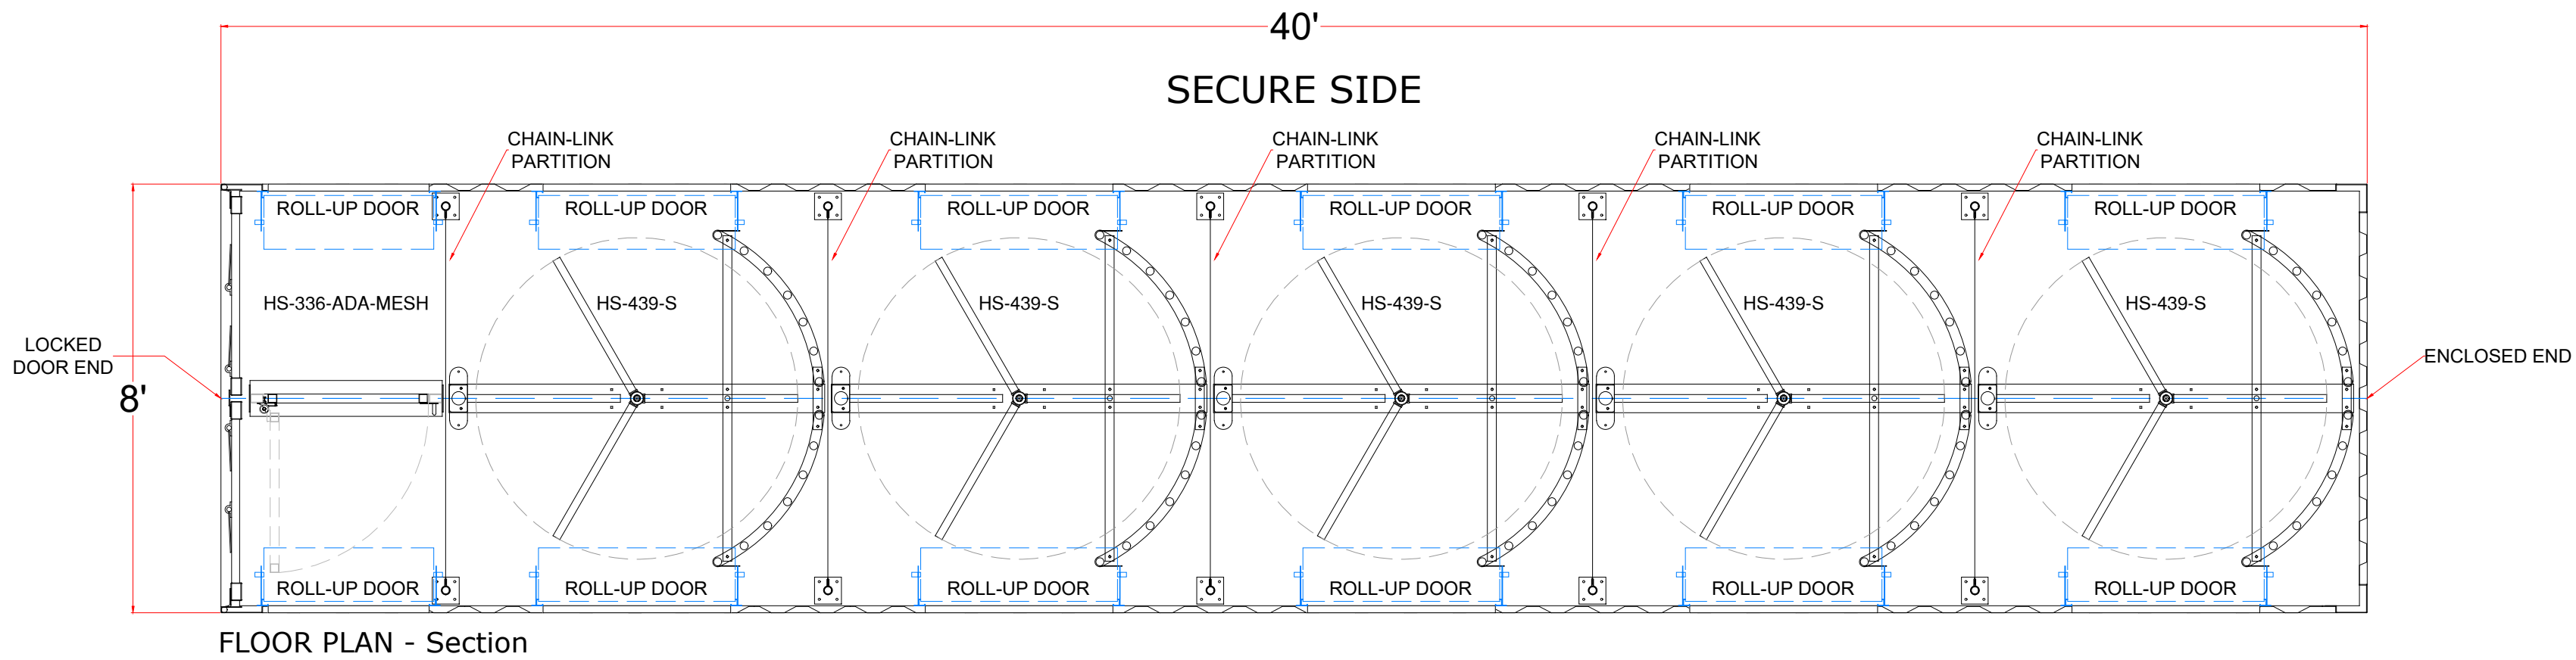

FLOOR PLAN - Section

NON-SECURE SIDE

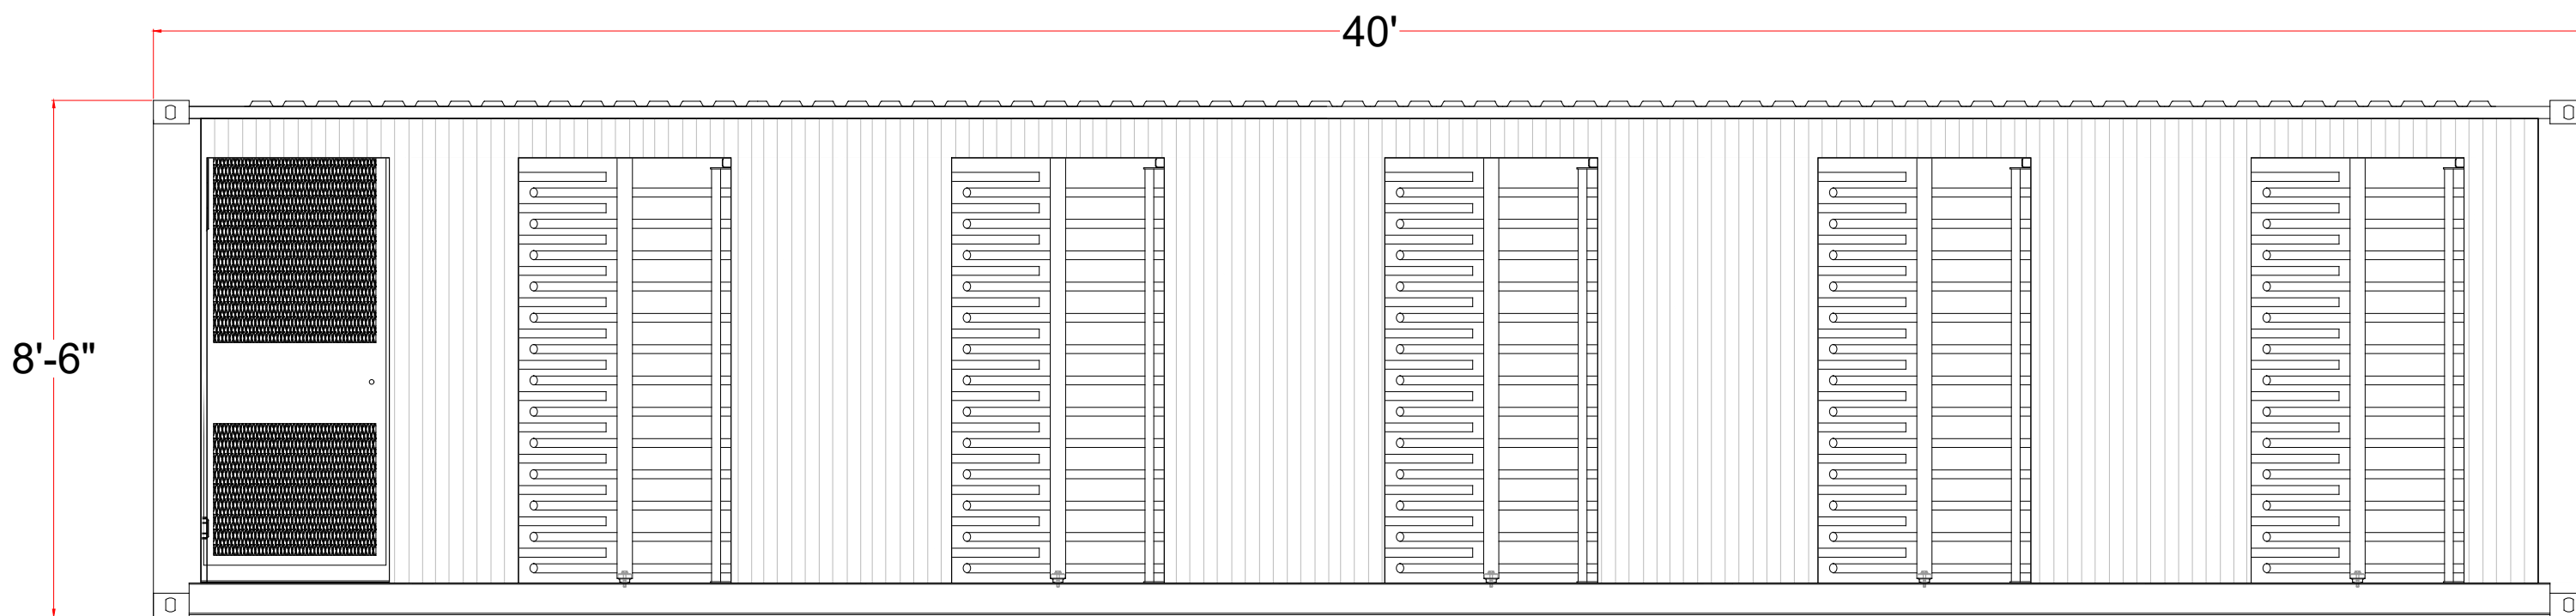

ELEVATION

40' STANDARD CONTAINER

FIRST DRAWN	BY
04-27-23	CJC
REVISED	BY
06-09-26	CJC
COPYRIGHT © TURNSTILES.US Copyright © Turnstiles.us All rights reserved. Reproduction or translation of this work without the express written permission of TURNSTILES.US is unlawful and is an infringement of intellectual property belonging to TURNSTILES.US. All drawings and/or designs are restricted for use exclusively with a purchase, installation, and/or support from Turnstiles.us. Any other use of these materials is a violation of copyright law. Request for additional information should be addressed to the Legal Department, Turnstiles.us.	

**TURNSTILES.US**  
 SECURING THE USA and the GLOBE since 1989  
[www.TURNSTILES.us](http://www.TURNSTILES.us)  
 Call: 303-670-1099 | Text: 303-918-9787  
[patrick.mcallister@turnstiles.us](mailto:patrick.mcallister@turnstiles.us)

EQUIPMENT DETAIL & DIMENSIONS	
Standard Containers with HS439-S Turnstiles, HS336-ADA-M Swing Gates, Manual Roll-Up Doors, and Chain-link Partitions	
DRAWING:	
40' Standard Container 5- HS439-S Turnstiles 1- HS336-ADA-M Swing Gate DET - DIM	
DATE:	06-09-26
PAGE:	1 OF 1