


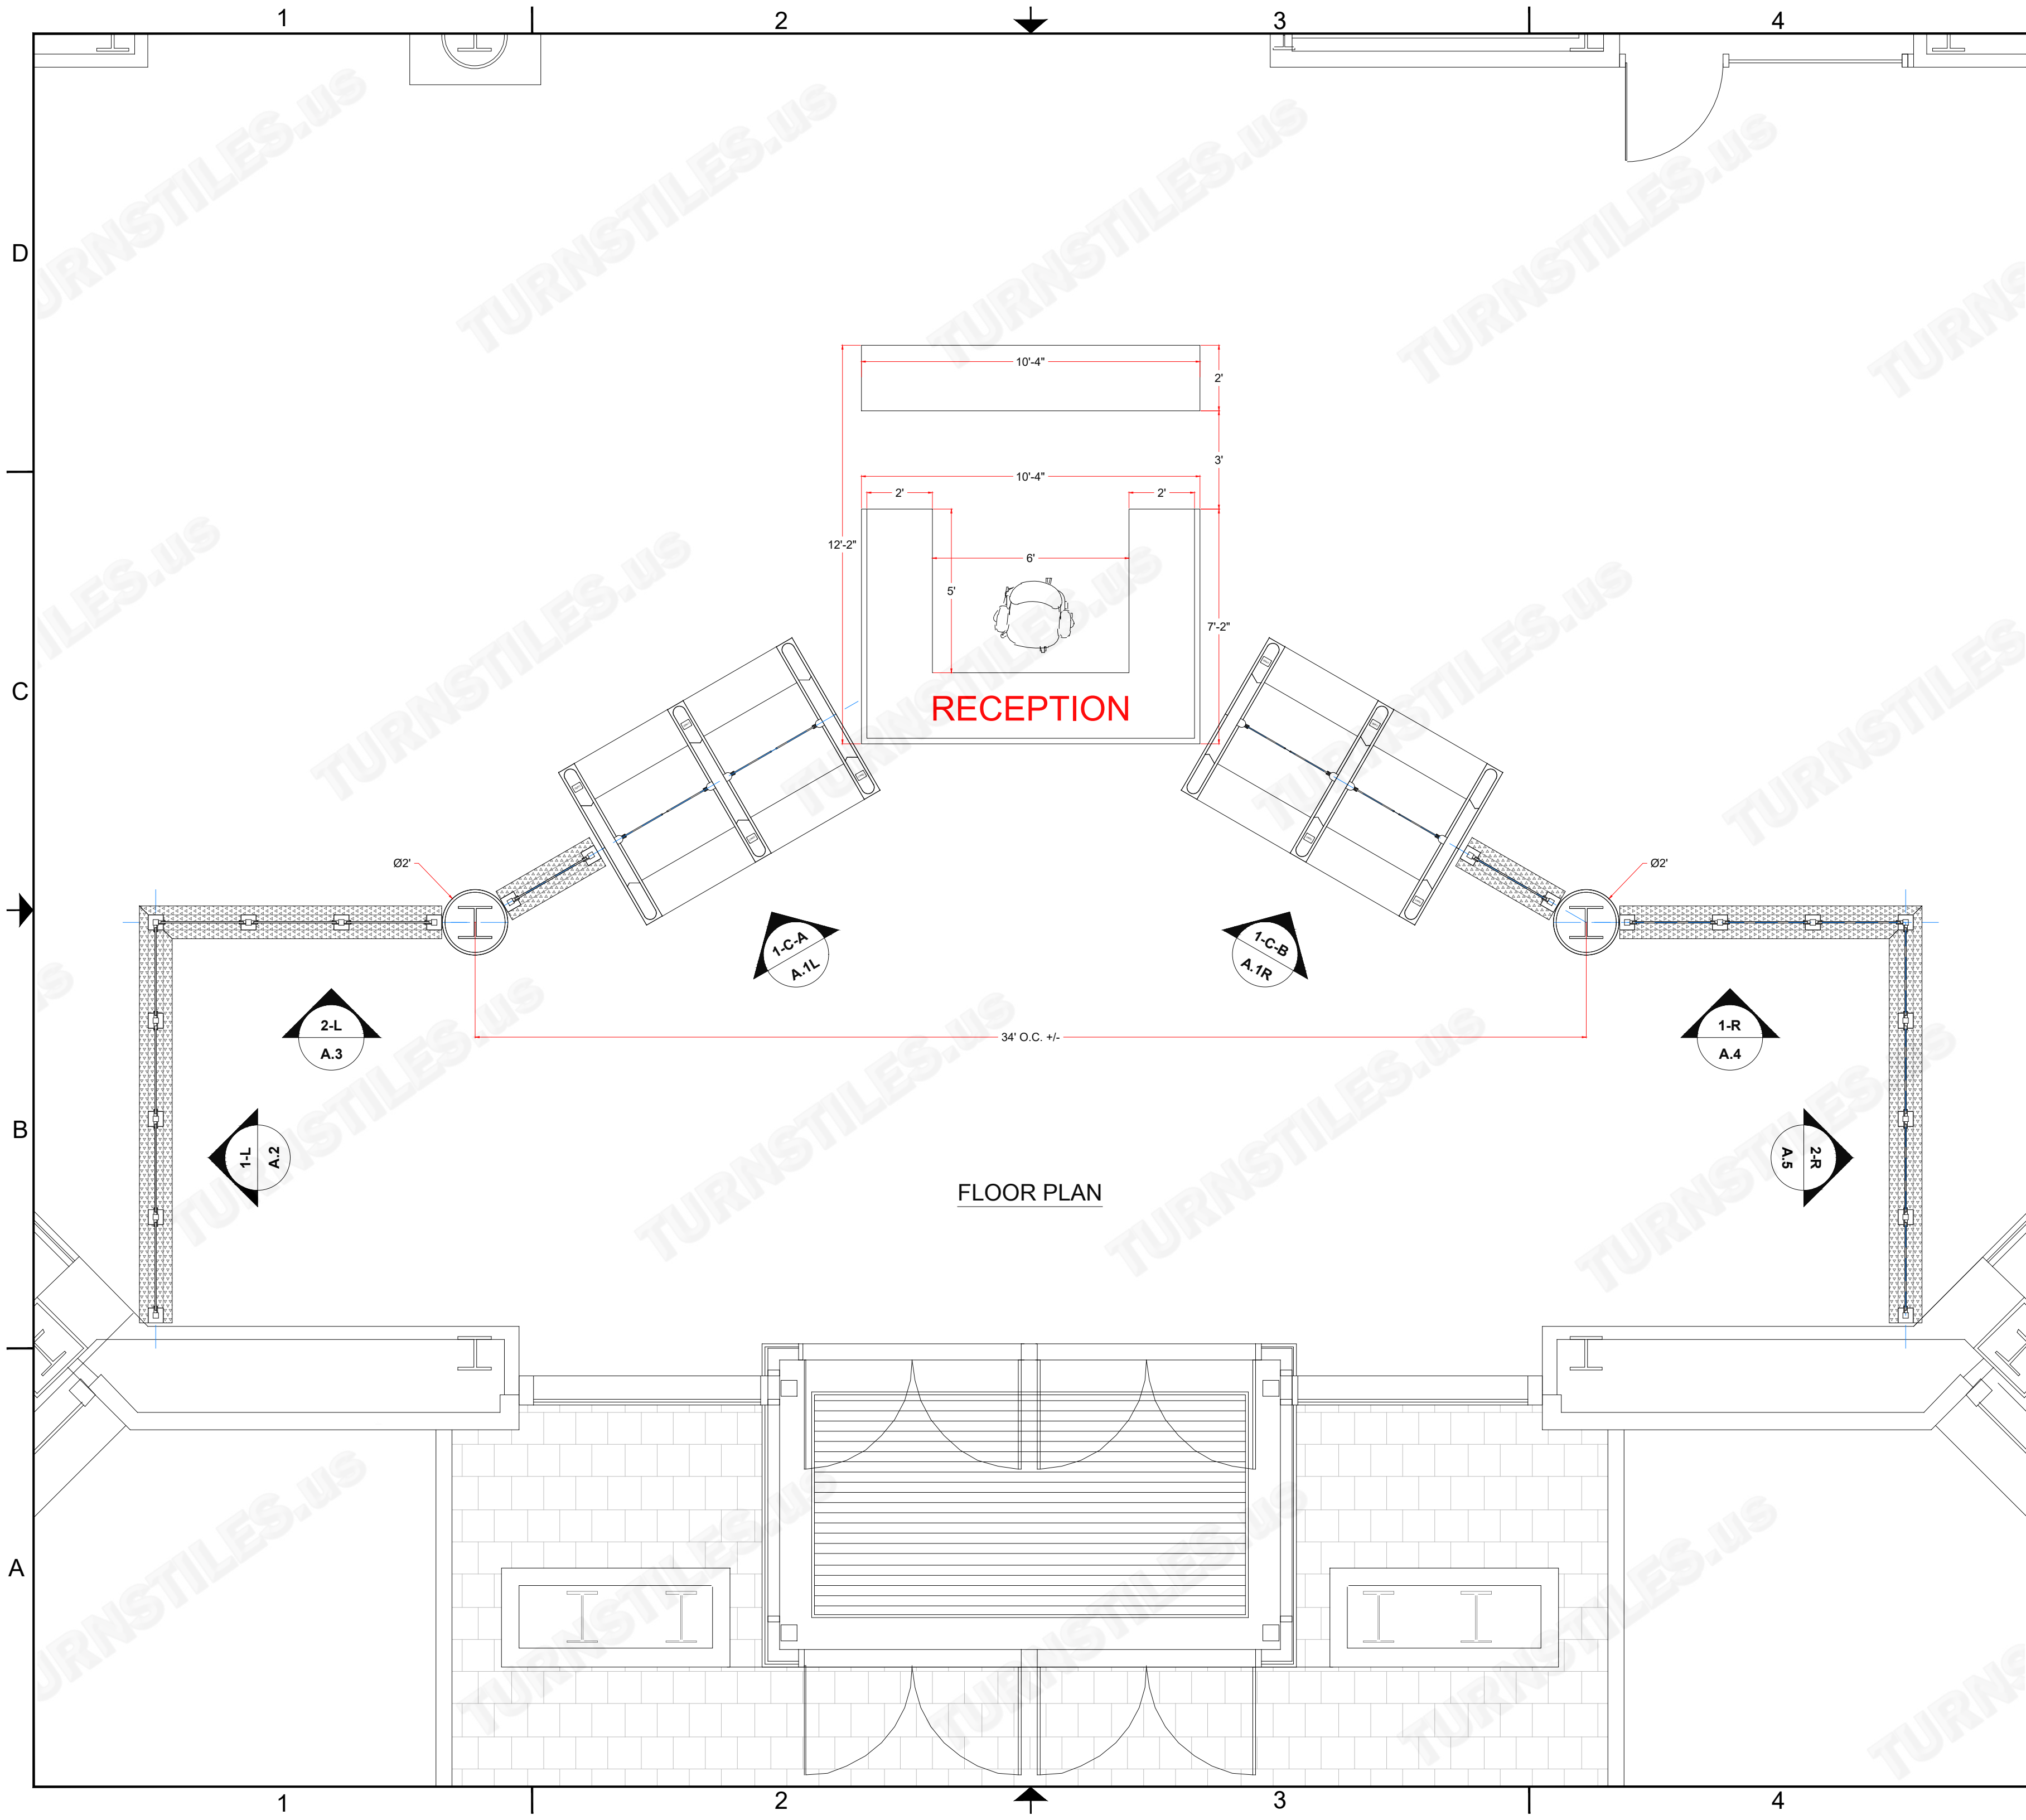

FIRST DRAWN	BY
08-10-26	CJC
REVISED	BY
08-14-26	CJC
COPYRIGHT © TURNSTILES.US	
Copyright © Turnstiles.us All rights reserved. Reproduction or translation of this work without the express written permission of TURNSTILES.US is unlawful and is an infringement of intellectual property belonging to TURNSTILES.US.	
All drawings and/or designs are restricted for use exclusively with a purchase, installation, and/or support from Turnstiles.us. Any other use of these materials is a violation of copyright law. Request for additional information should be addressed to the Legal Department, Turnstiles.us.	



TURNSTILES.US


SECURING THE USA and the GLOBE since 1989

www.turnstiles.us
Call: 303-670-1099 | Text: 303-918-9787
patrick.mcallister@turnstiles.us


EQUIPMENT LOCATION DETAIL	
JLL.COM OTSG9000 Optical Turnstiles on Platform Bases Posts & Glass Side Fills on Partition Bases	
DRAWING:	
JLL.COM OTSG9000 - POST & GLASS PLATFORM & PARTITION BASES ELD - REV A	
DATE:	08-14-26
PAGE:	1 OF 4

A.2 - A.3 - LEFT HAND SIDE - WALL TO COLUMN LEFT


ELEVATIONS

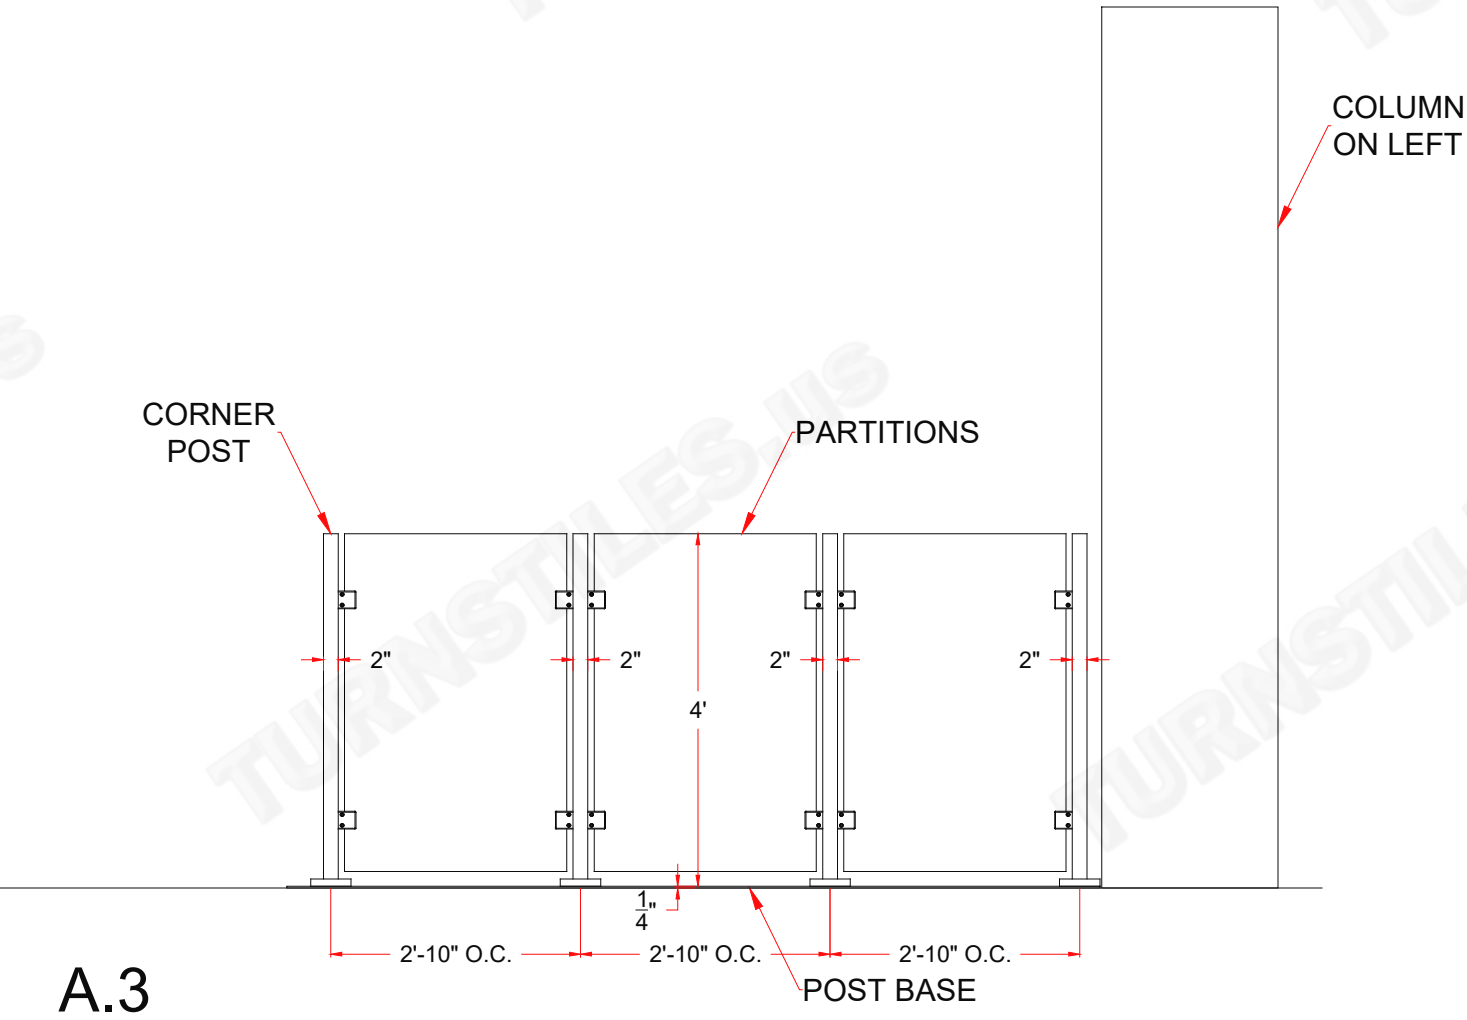

A.3

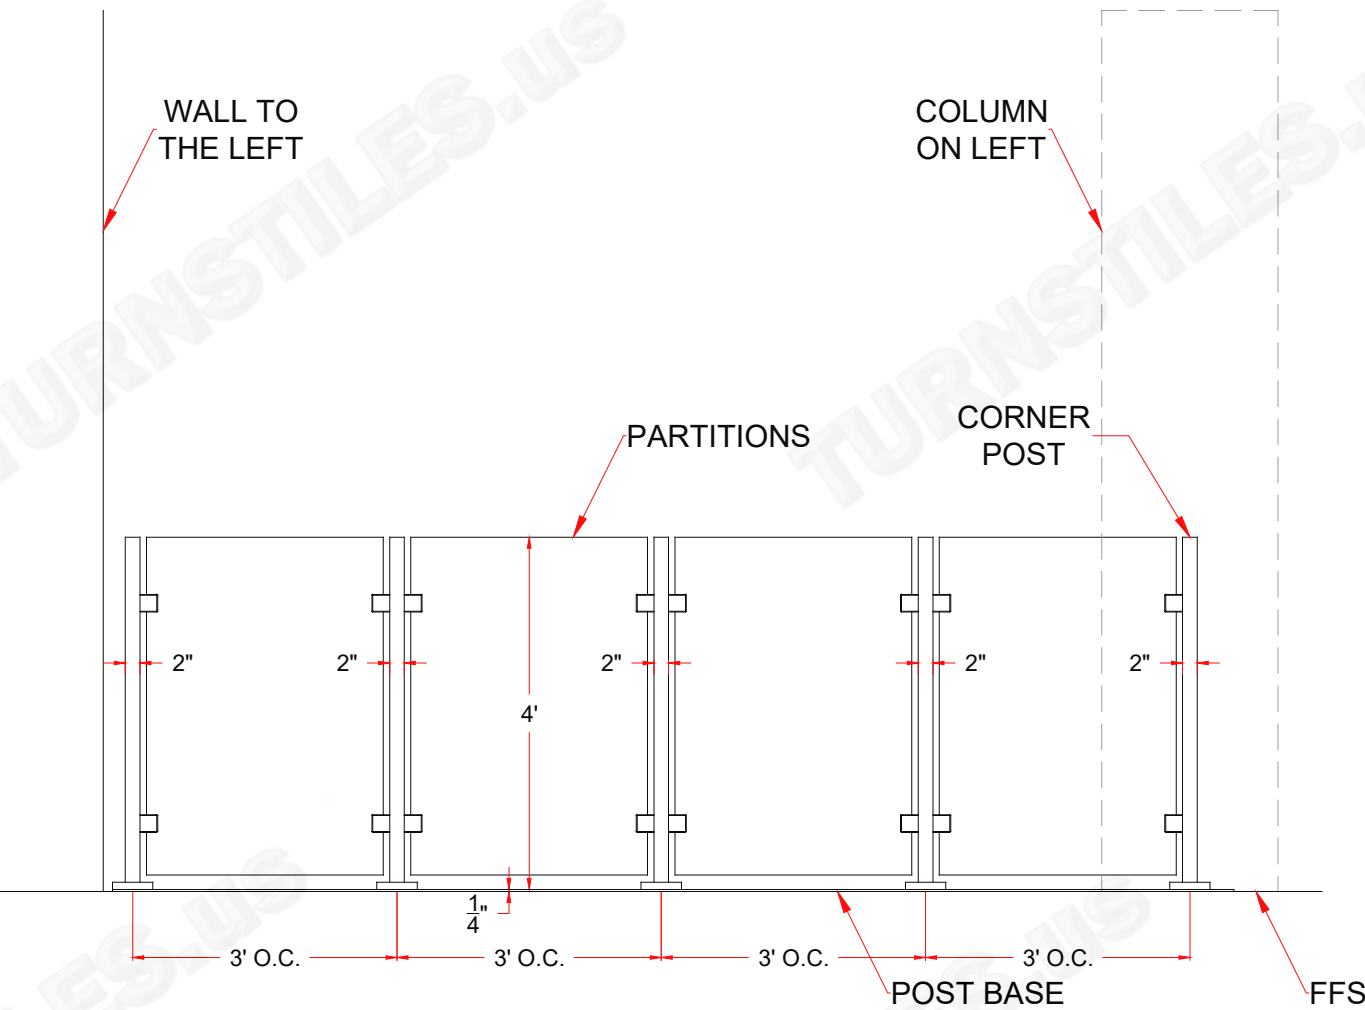

A.2

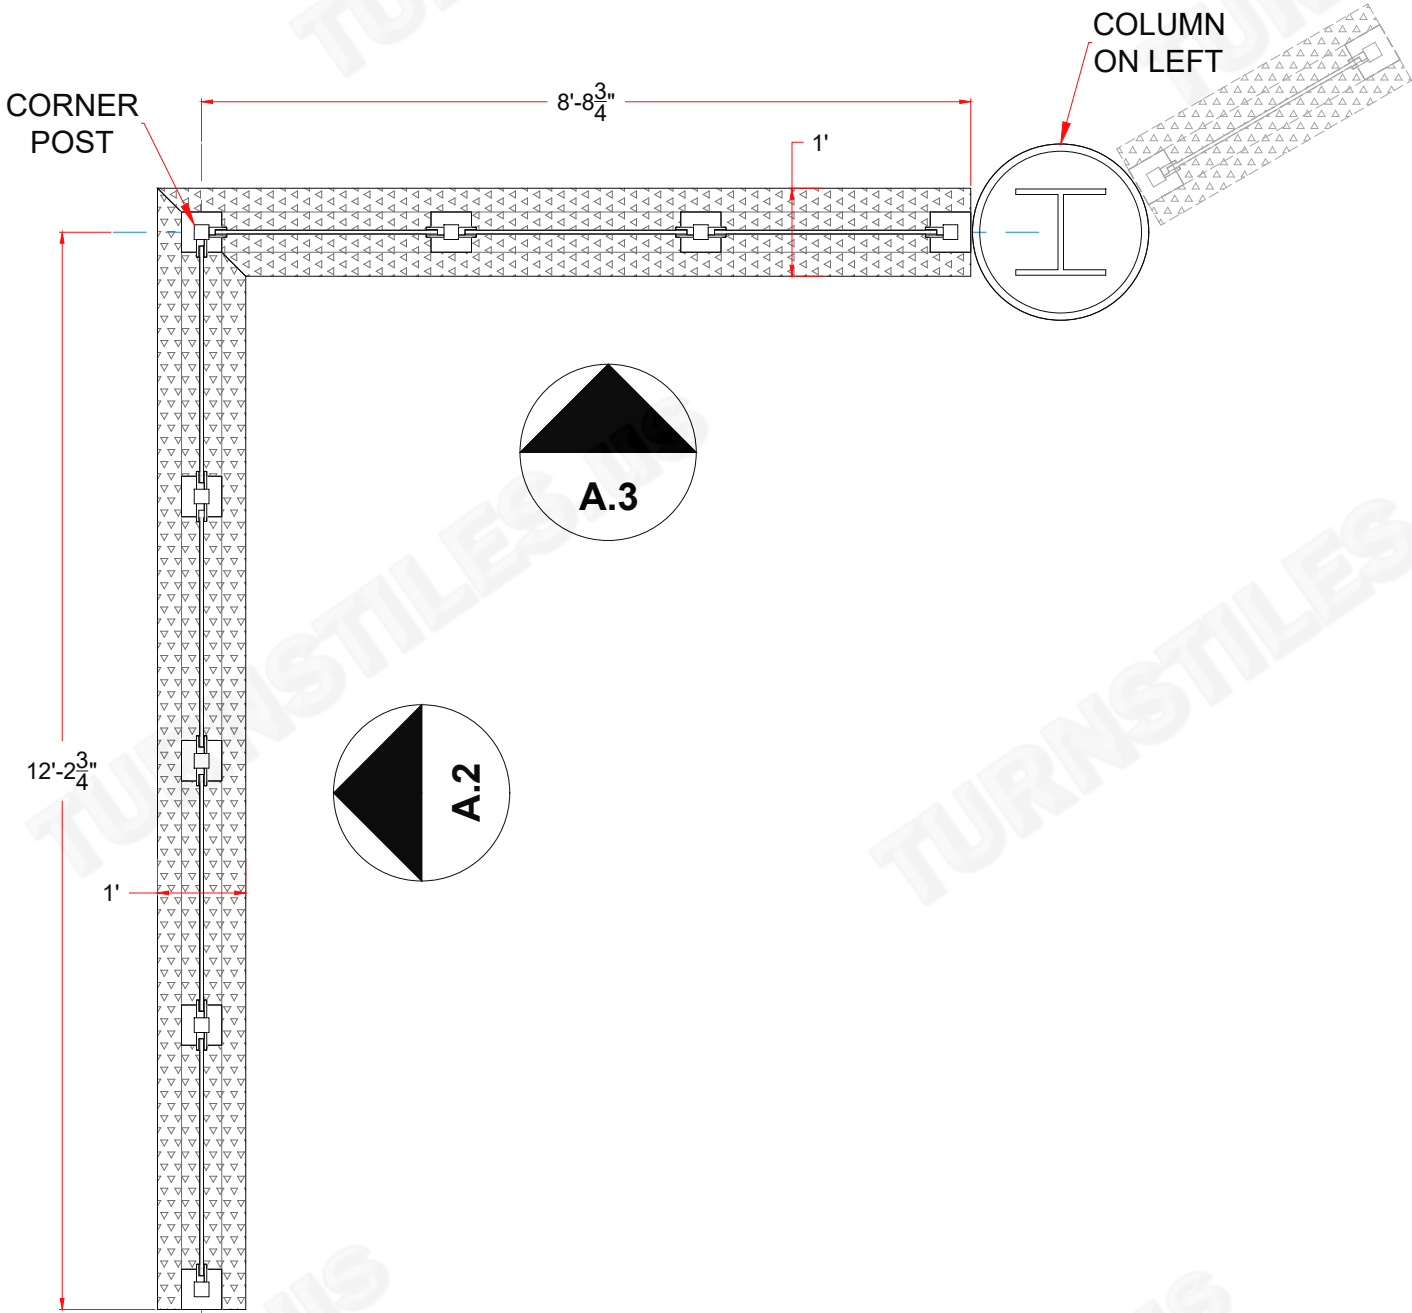

FLOOR PLAN

FIRST DRAWN	BY
08-10-26	CJC
REVISED	BY
08-14-26	CJC
COPYRIGHT © TURNSTILES.US Copyright © Turnstiles.us All rights reserved. Reproduction or translation of this work without the express written permission of TURNSTILES.us is unlawful and is an infringement of intellectual property belonging to TURNSTILES.us. All drawings and/or designs are restricted for use exclusively with a purchase, installation, and/or support from Turnstiles.us. Any other use of these materials is a violation of copyright law. Request for additional information should be addressed to the Legal Department, Turnstiles.us.	


**TURNSTILES.us**
SECURING THE USA and the GLOBE since 1989
www.turnstiles.us
Call: 303-670-1099 | Text: 303-918-9787
patrick.mcallister@turnstiles.us

EQUIPMENT LOCATION DETAIL	
JLL.COM OTSG9000 Optical Turnstiles on Platform Bases Posts & Glass Side Fills on Partition Bases	
DRAWING:	JLL.COM OTSG9000 - POST & GLASS PLATFORM & PARTITION BASES ELD - REV A
DATE:	08-14-26
PAGE:	2 OF 4


A.1-L - RECEPTION DESK AND SIDE FILLS

A.1-R - RECEPTION DESK AND SIDE FILLS

ELEVATIONS

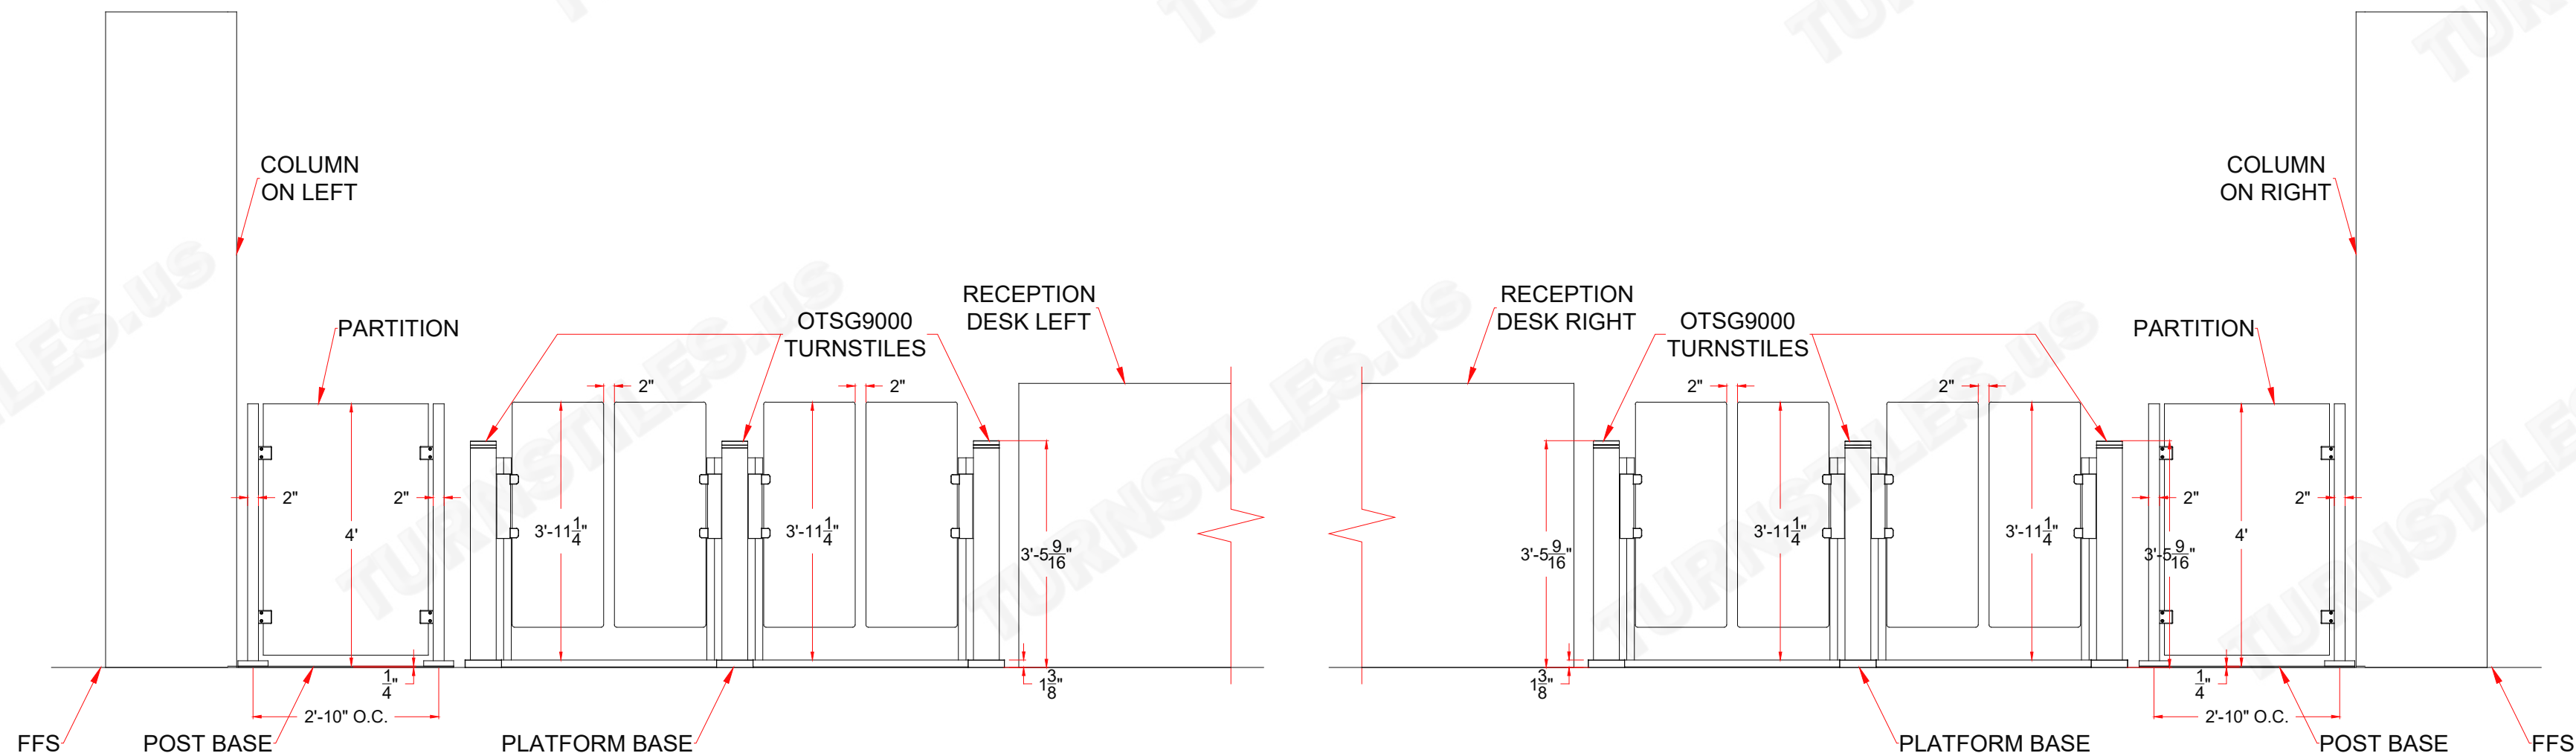

FLOOR PLANS

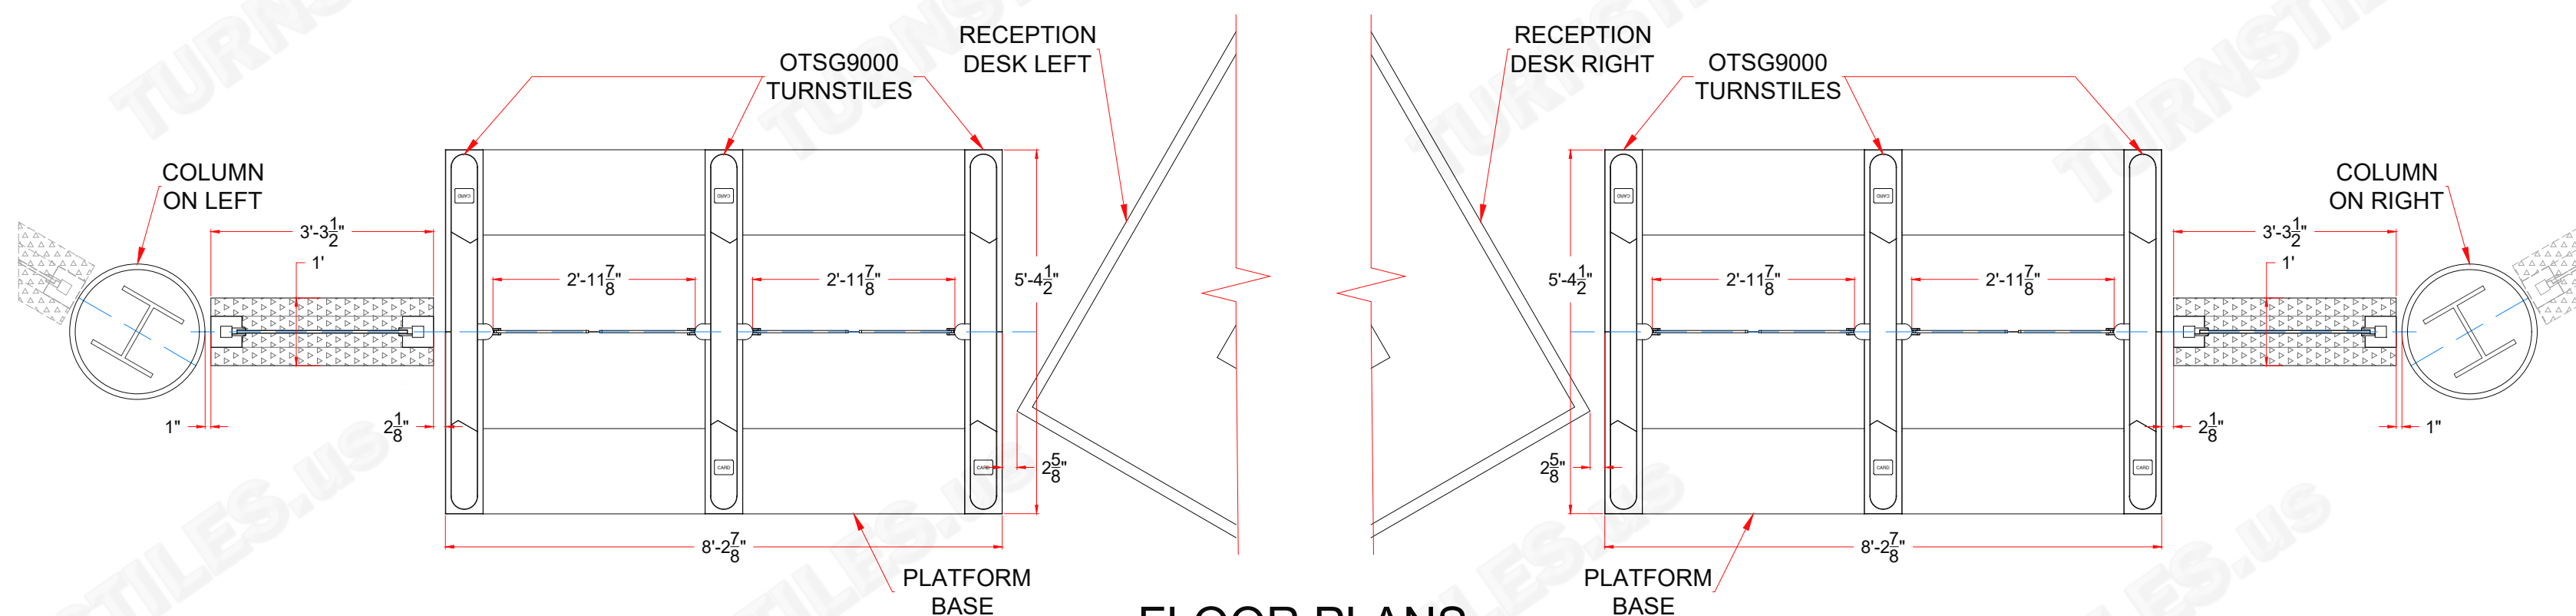

FIRST DRAWN	BY
08-10-26	CJC
REVISED	BY
08-14-26	CJC
COPYRIGHT © TURNSTILES.US Copyright © Turnstiles.us All rights reserved. Reproduction or translation of this work without the express written permission of TURNSTILES.US is unlawful and is an infringement of intellectual property belonging to TURNSTILES.US. All drawings and/or designs are restricted for use exclusively with a purchase, installation, and/or support from Turnstiles.us. Any other use of these materials is a violation of copyright law. Request for additional information should be addressed to the Legal Department, Turnstiles.us.	






TURNSTILES.US
 SECURING THE USA and the GLOBE since 1989
www.TURNSTILES.us
 Call: 303-670-1099 | Text: 303-918-9787
patrick.mcallister@turnstiles.us

EQUIPMENT LOCATION DETAIL	
JLL.COM OTSG9000 Optical Turnstiles on Platform Bases Posts & Glass Side Fills on Partition Bases	
DRAWING:	
JLL.COM OTSG9000 - POST & GLASS PLATFORM & PARTITION BASES ELD - REV A	
DATE:	08-14-26
PAGE:	3 OF 4

A.4 - A.5 - RIGHT HAND SIDE - WALL TO COLUMN RIGHT

ELEVATIONS

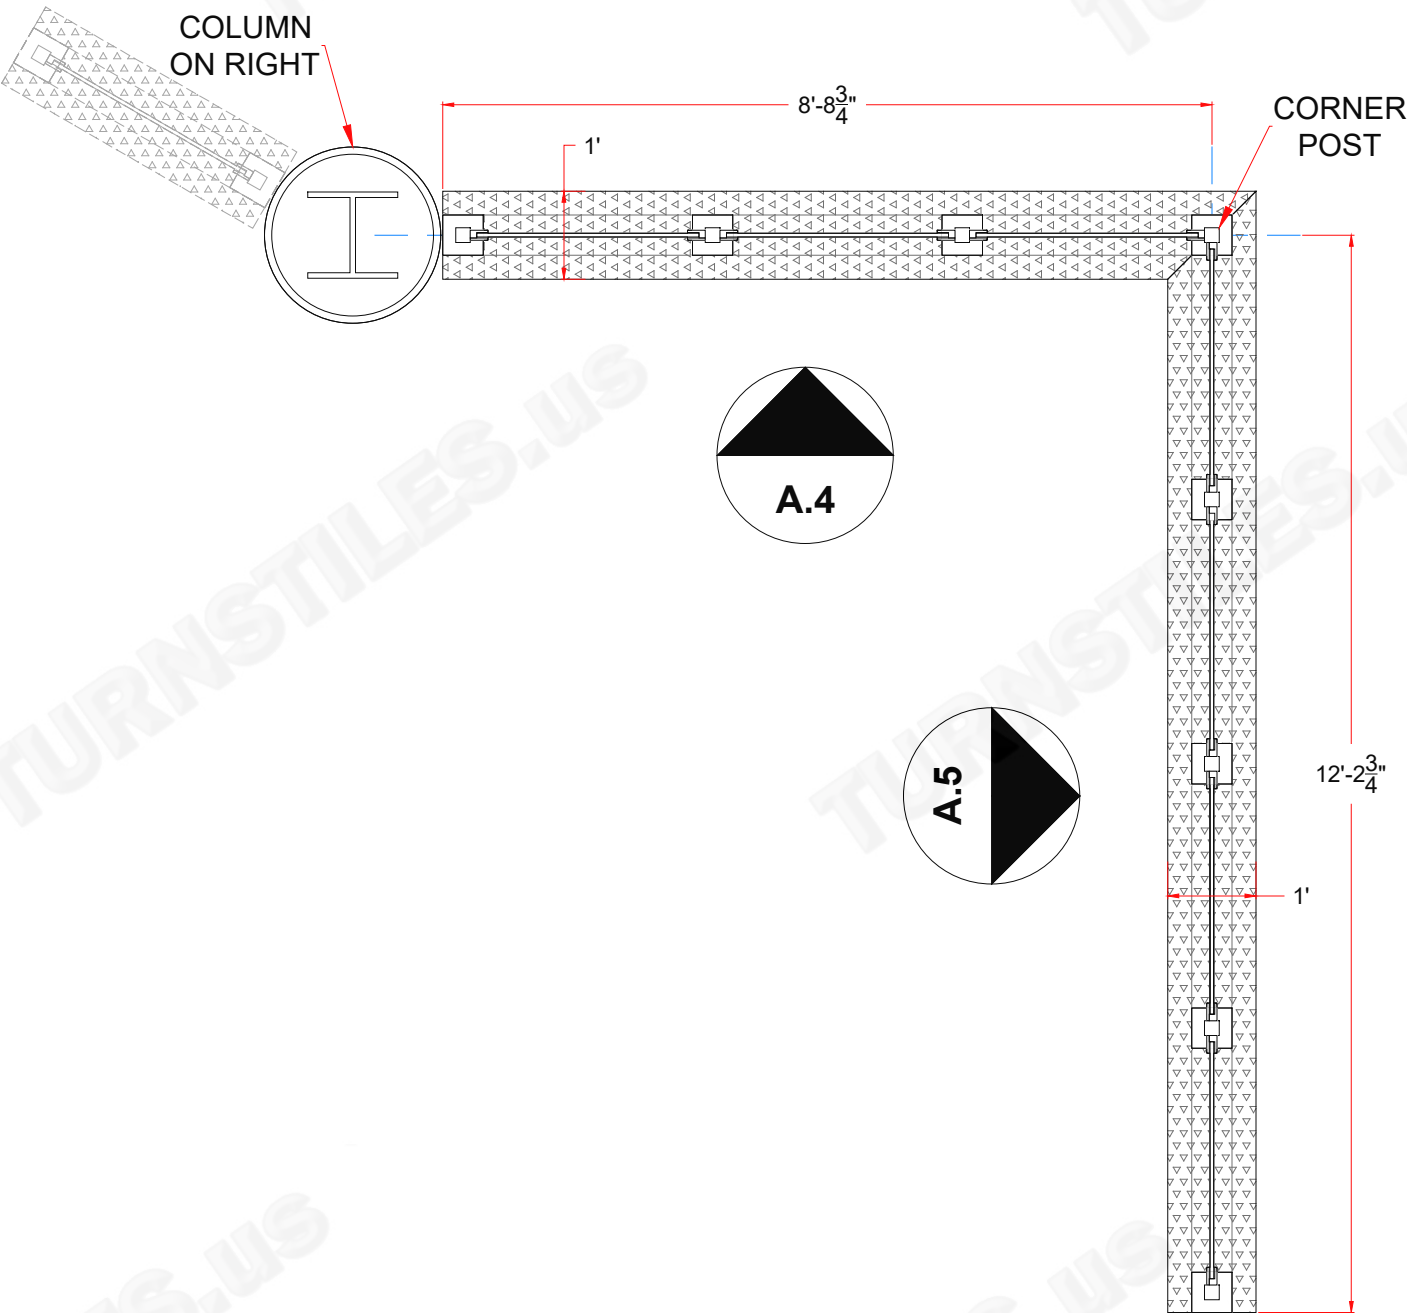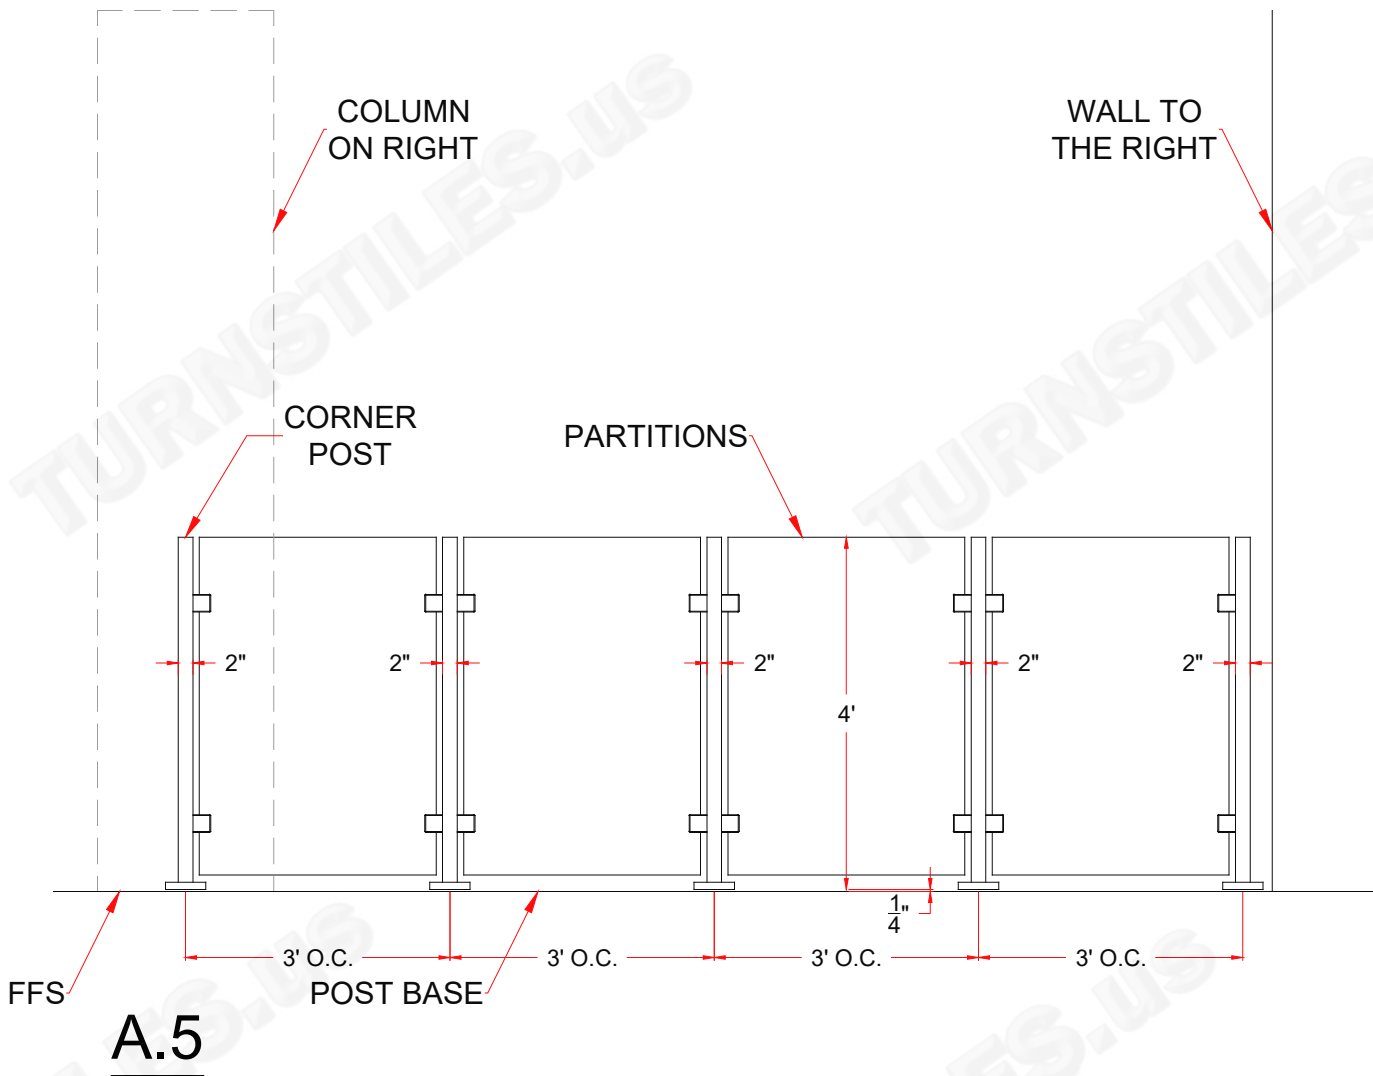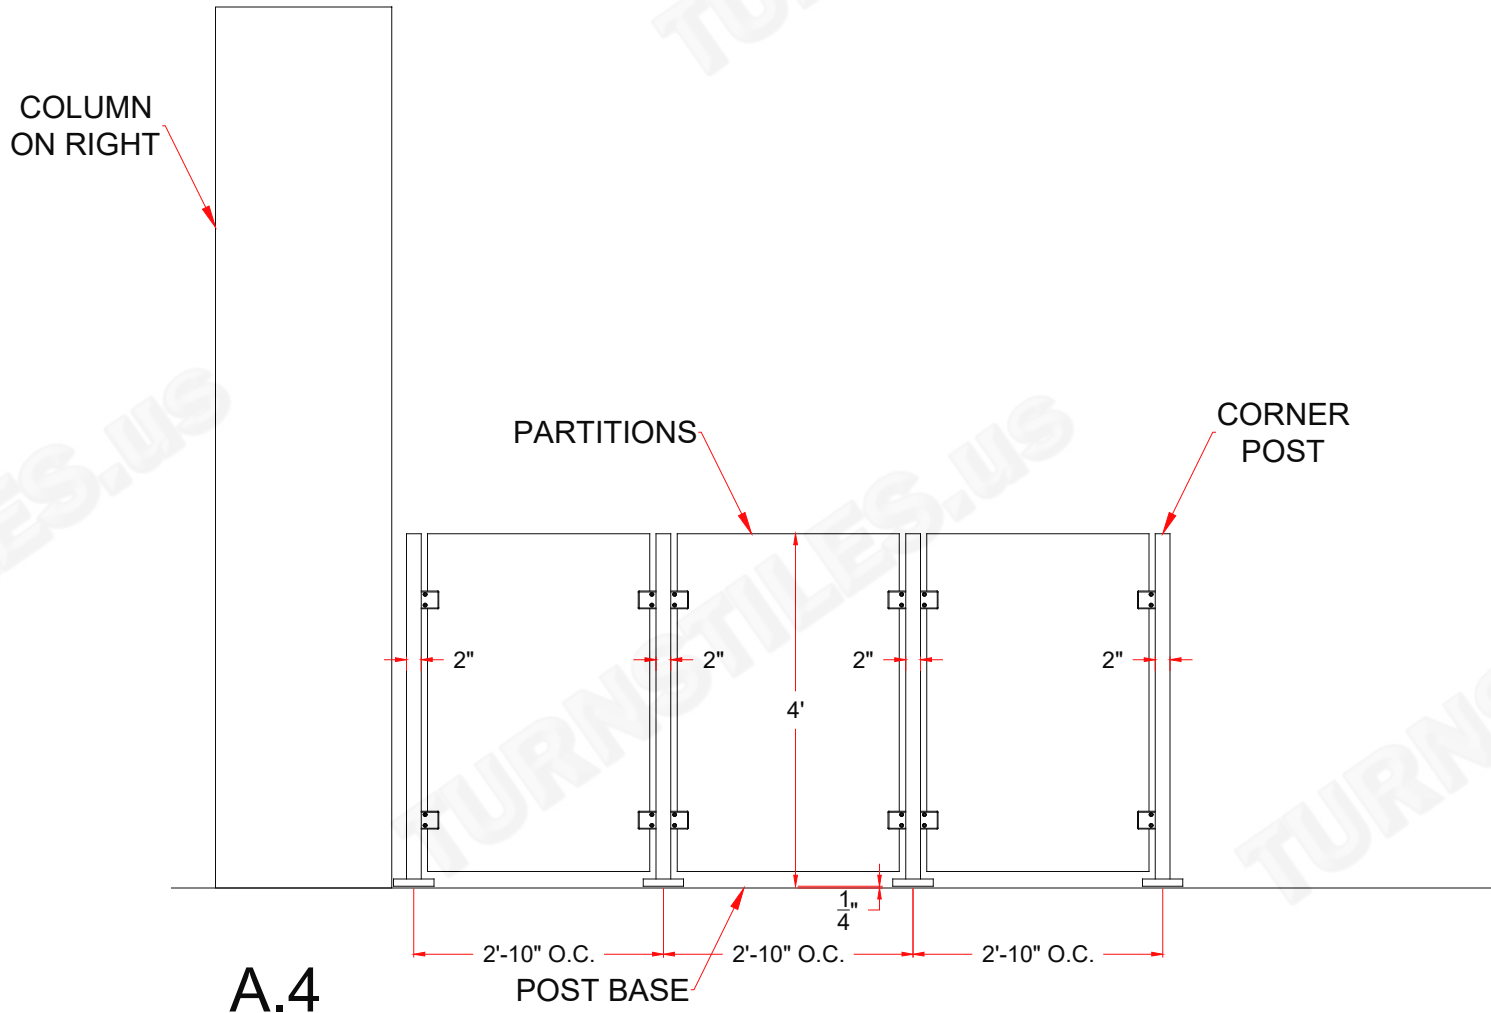

FLOOR PLAN

FIRST DRAWN	BY
08-10-26	CJC
REVISED	BY
08-14-26	CJC
COPYRIGHT © TURNSTILES.US Copyright © Turnstiles.us All rights reserved. Reproduction or translation of this work without the express written permission of TURNSTILES.US is unlawful and is an infringement of intellectual property belonging to TURNSTILES.US. All drawings and/or designs are restricted for use exclusively with a purchase, installation, and/or support from Turnstiles.us. Any other use of these materials is a violation of copyright law. Request for additional information should be addressed to the Legal Department, Turnstiles.us.	

**TURNSTILES.us**
SECURING THE USA and the GLOBE since 1989
www.turnstiles.us
Call: 303-670-1099 | Text: 303-918-9787
patrick.mcallister@turnstiles.us

EQUIPMENT LOCATION DETAIL	
JLL.COM OTSG9000 Optical Turnstiles on Platform Bases Posts & Glass Side Fills on Partition Bases	
DRAWING:	
JLL.COM OTSG9000 - POST & GLASS PLATFORM & PARTITION BASES ELD - REV A	
DATE:	08-14-26
PAGE:	4 OF 4