
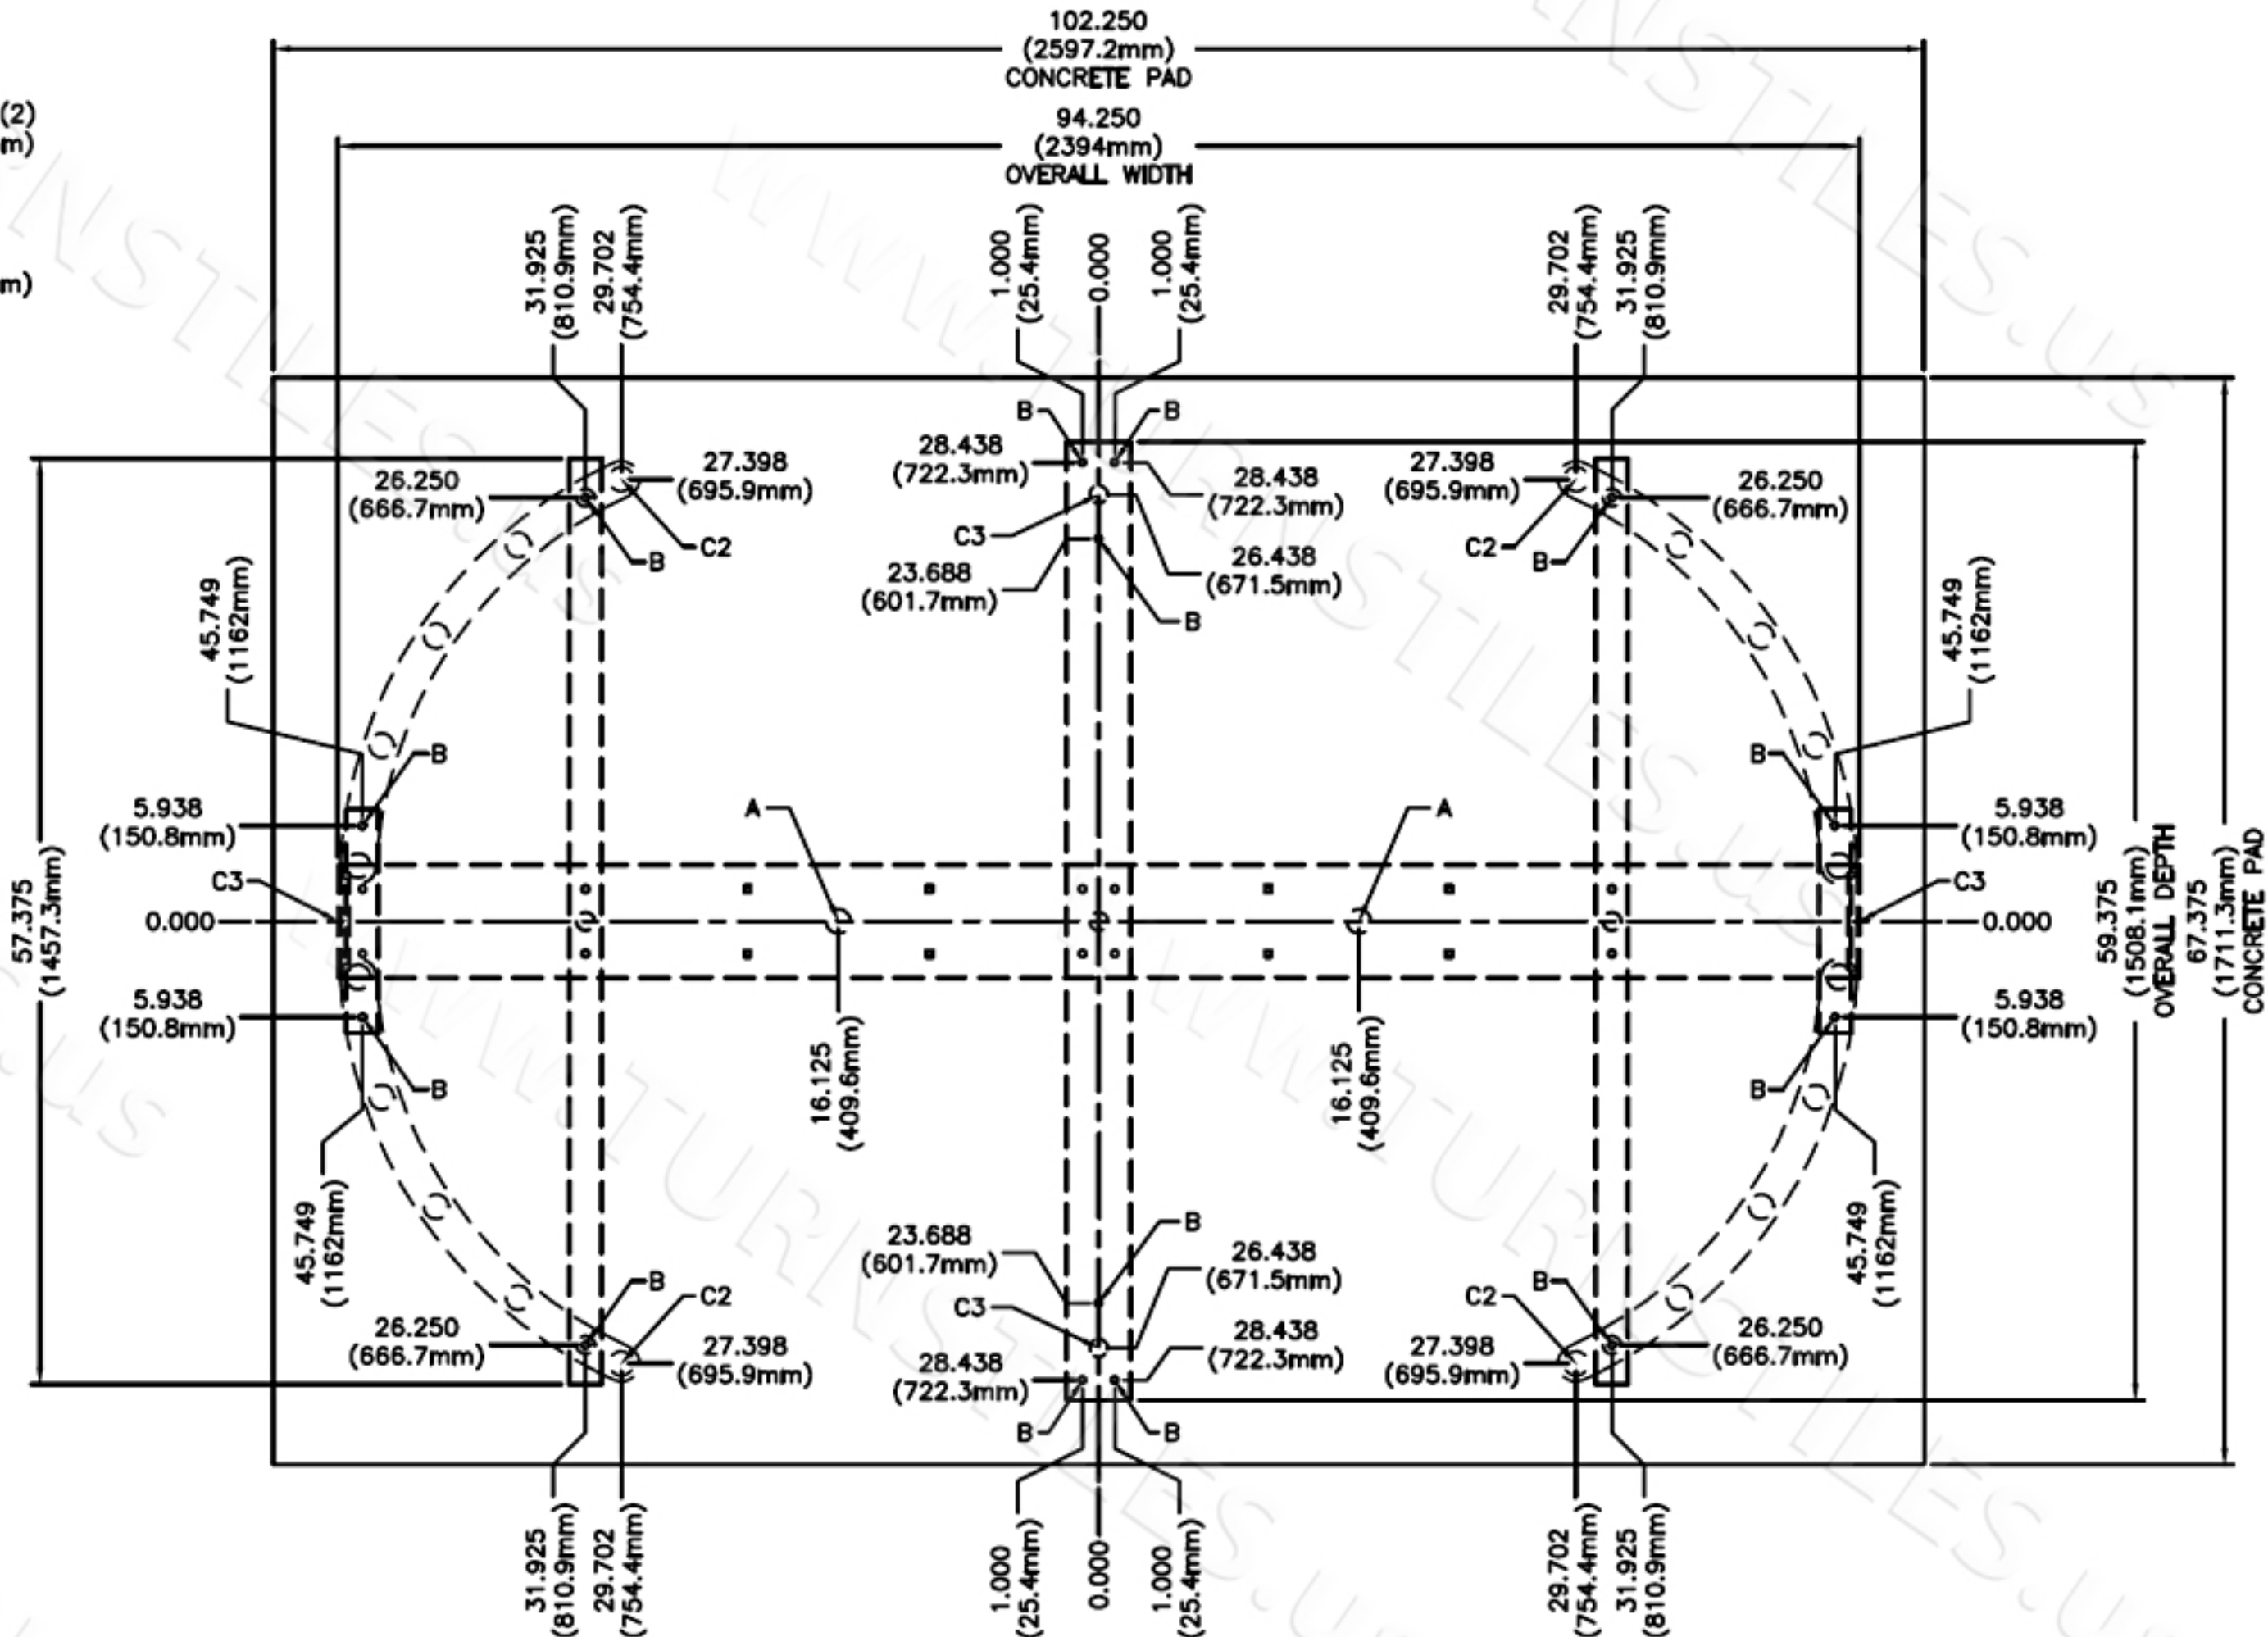


FOR USE ON STAINLESS STEEL HS427-T MODELS

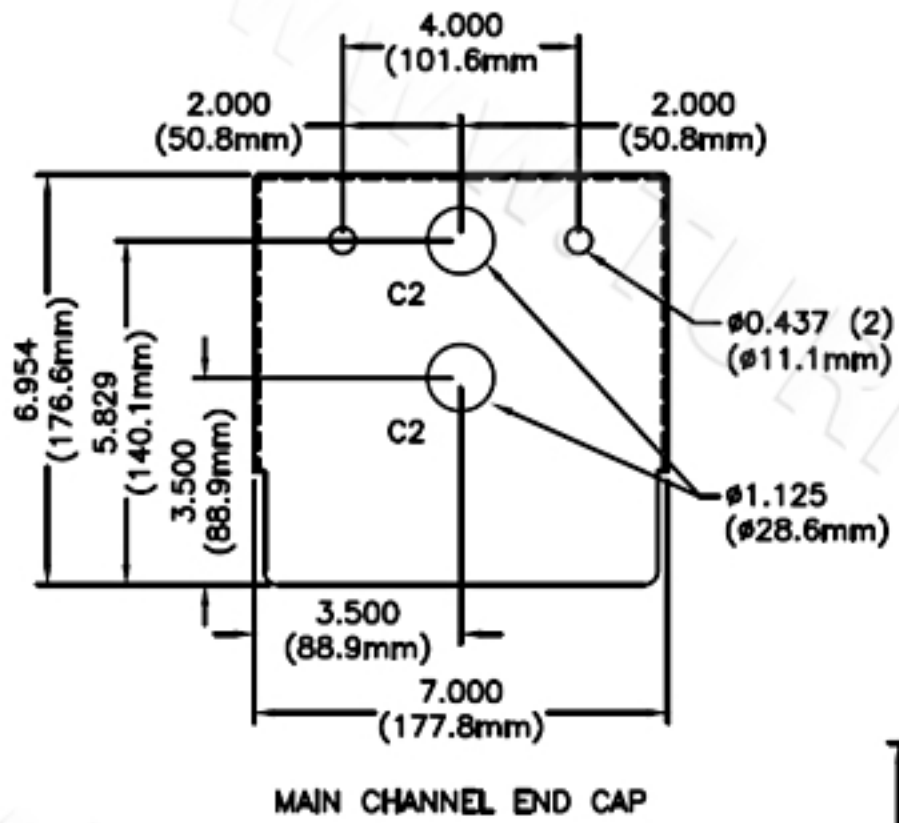

ANCHOR POINTS

- A= Ø.625 X 4.500 STAINLESS STEEL CONCRETE ANCHOR QTY 2
B= Ø.375 X 4.500 STAINLESS STEEL CONCRETE ANCHOR QTY 12

SUGGESTED CONDUIT LOCATION

- C1 = THROUGH VERTICAL BARRIER (PREFERRED)
C2 = THROUGH MAIN CHANNEL END CAP (TYP BOTH SIDES)
C3 = THROUGH VERTICAL YOKE TUBE

CONCRETE PAD NOTE:

POUR PAD 4.000 (101.6mm) - 6.000 (152.4mm) THICK,
AND INSURE IT IS LEVEL ±.125 (3.1mm)

AUTHORIZED SIGNATURE: _____ DATE: ____/____/____

FIRST DRAWN	BY
01-10-2018	LCIII
REVISED	BY

COPYRIGHT © TURNSTILES.US
Copyright © Turnstiles.us All rights reserved. Reproduction or translation of this work without the express written permission of TURNSTILES.US is unlawful and is an infringement of intellectual property belonging to TURNSTILES.US.
All drawings and/or designs are restricted for use exclusively with a purchase, installation, and/or support from Turnstiles.us. Any other use of these materials is a violation of copyright law. Request for additional information should be addressed to the Legal Department, Turnstiles.us.

TURNSTILES.US
SECURING THE USA and the GLOBE since 1989
www.TURNSTILES.us
Call: 303-670-1099 | Text: 303-918-9787
patrick.mcallister@turnstiles.us

EQUIPMENT DETAILS

HS427-T
Full Height Tandem Turnstile
Stainless Steel
Anchor Base Conduit

DRAWING:

HS427-T
Full Height Tandem Turnstile
Stainless Steel

DATE: 01-07-2026

PAGE: 1 OF 1