

* DIMENSIONS MAY VARY SLIGHTLY IN ACTUAL INSTALLATION - FABRICATION CHANGES OR SUBSTITUTIONS RESERVED *


FIRST DRAWN	BY
05-25-22	CJC
REVISED	BY

COPYRIGHT © TURNSTILES.US
 Copyright © Turnstiles.us All rights reserved. Reproduction or translation of this work without the express written permission of TURNSTILES.US is unlawful and is an infringement of intellectual property belonging to TURNSTILES.US.
 All drawings and/or designs are restricted for use exclusively with a purchase, installation, and/or support from Turnstiles.us. Any other use of these materials is a violation of copyright law. Request for additional information should be addressed to the Legal Department, Turnstiles.us.

1/2 - CANOPY TO BE INCLUDED NOT SHOWN IN ILLUSTRATION

AG30T-T TURNSTILE, COLD WEATHER PKG. UPGRADED PLC, AND INDICATOR LIGHTS

PORTABLE TURNSTILE FOUNDATION

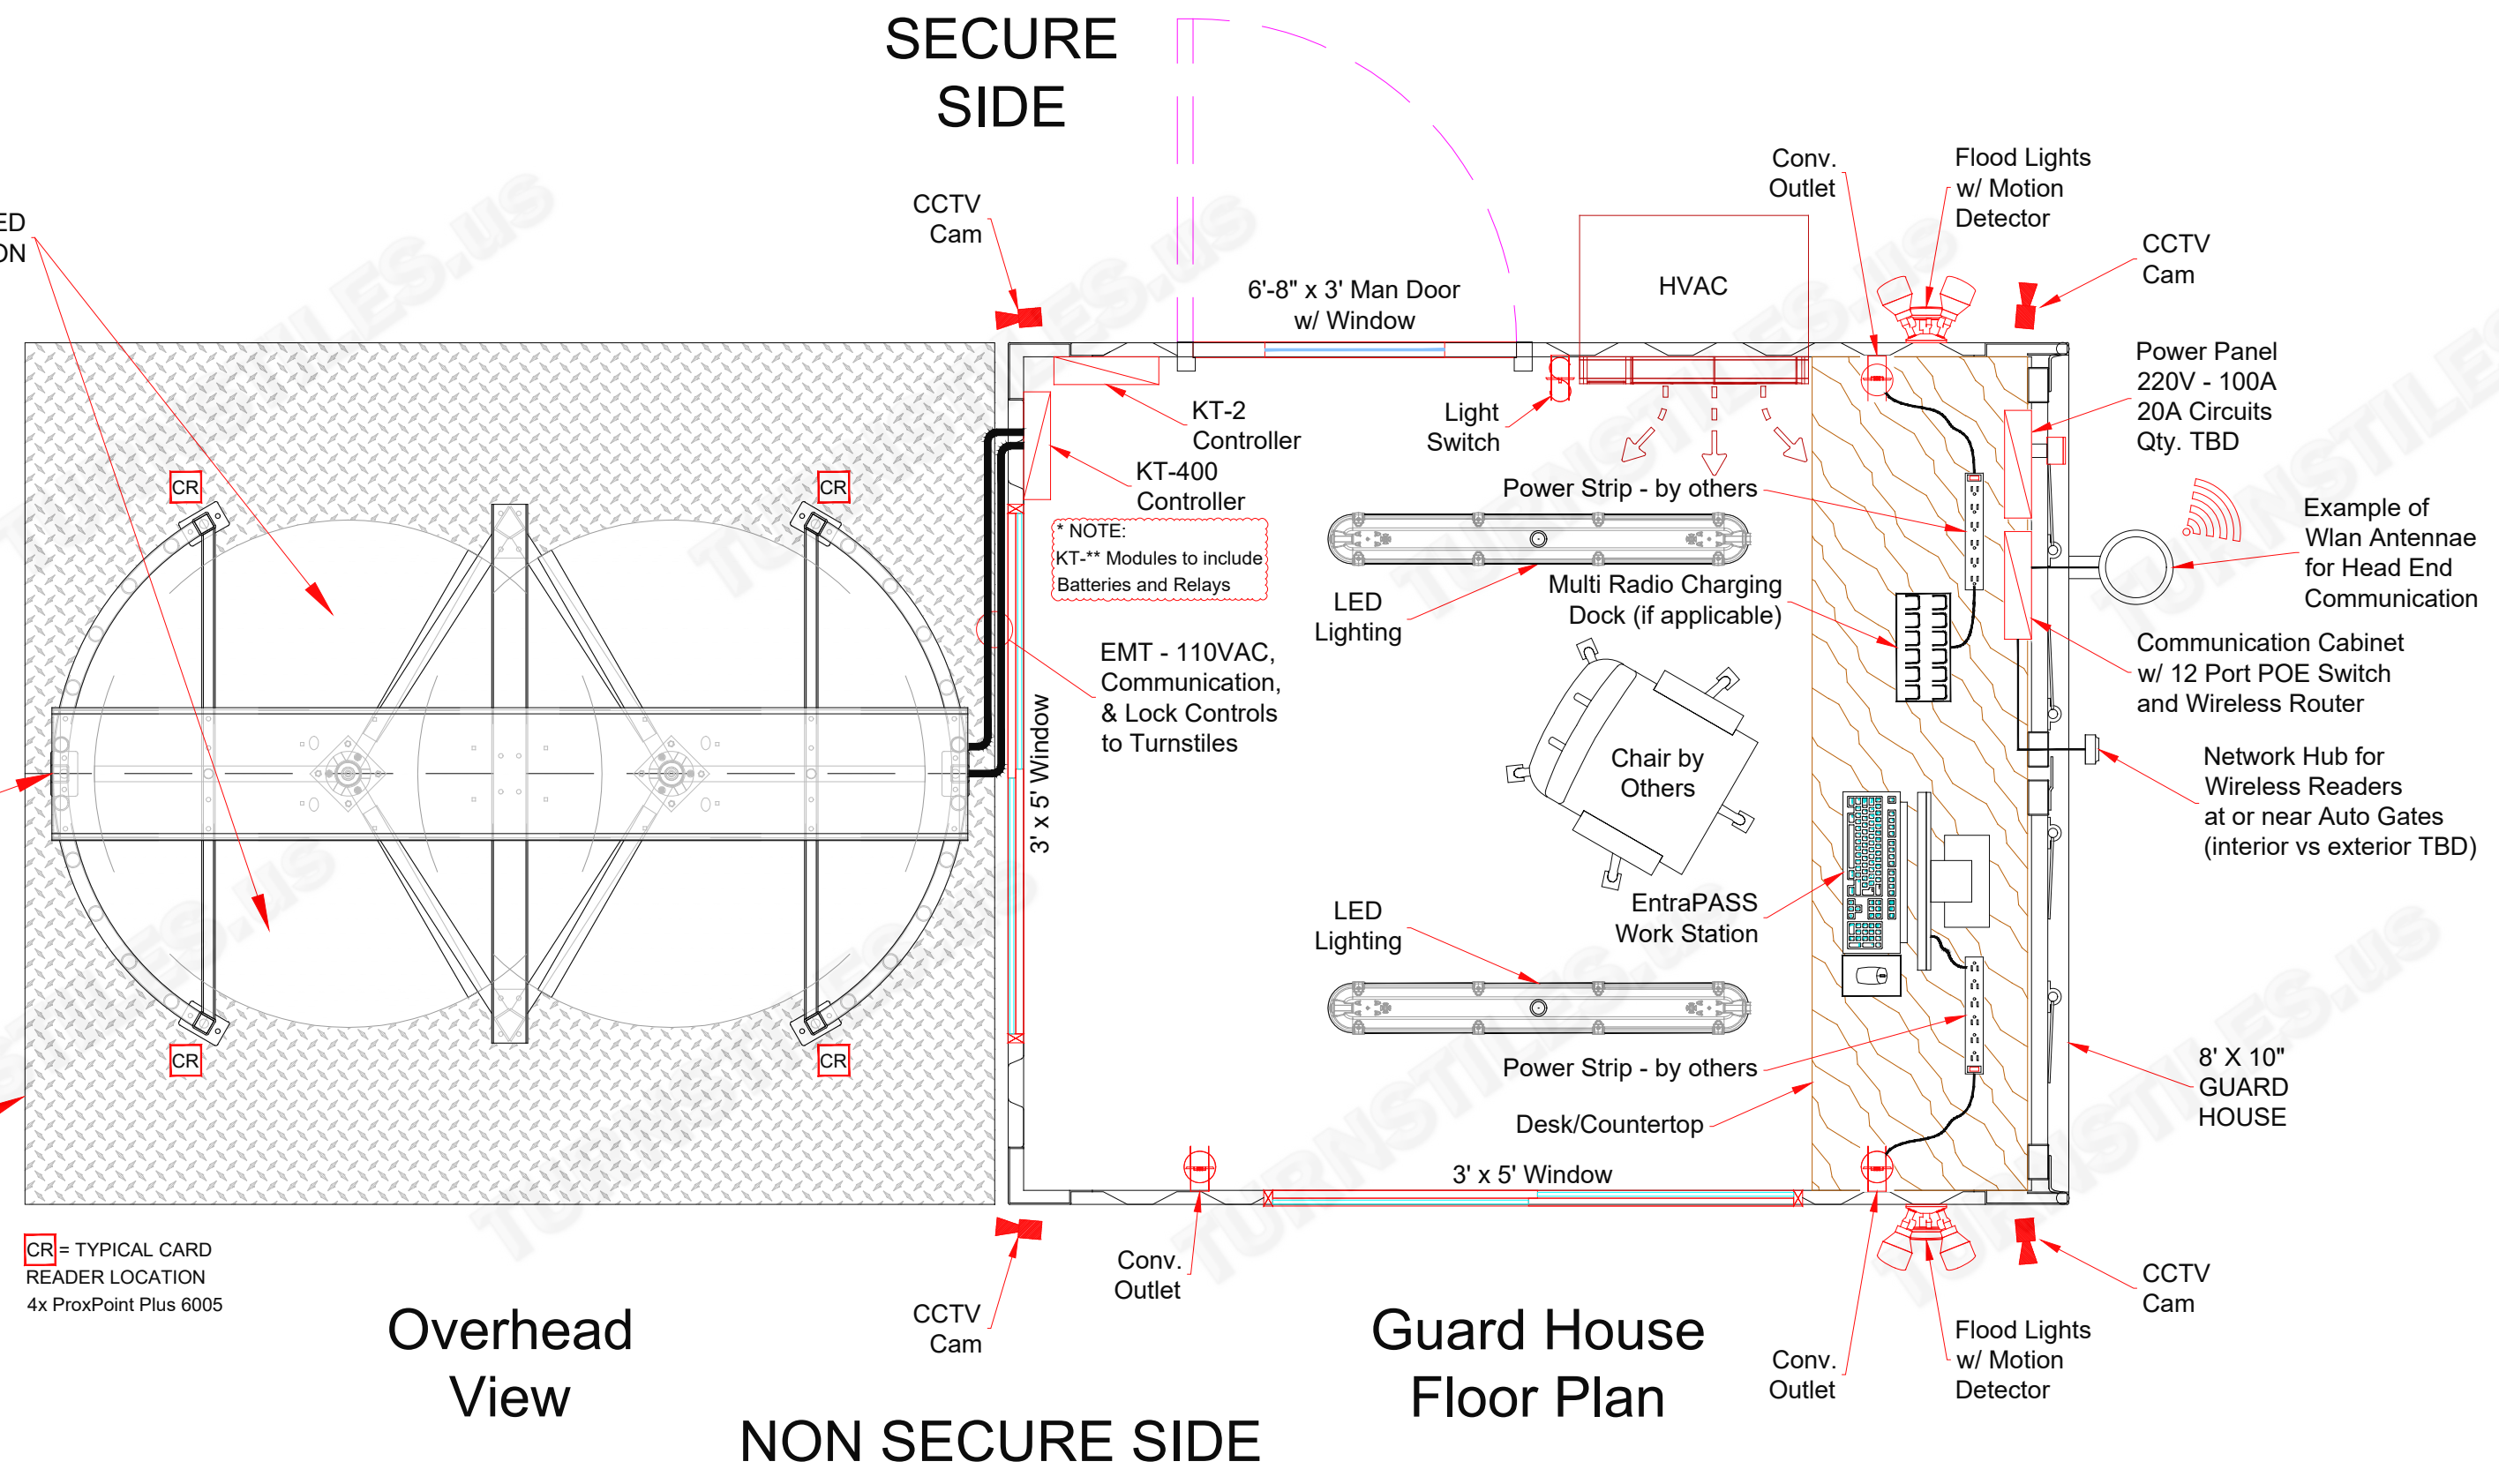

CR = TYPICAL CARD READER LOCATION
 4x ProxPoint Plus 6005

Overhead View

Guard House Floor Plan

NON SECURE SIDE

*** Disclaimer - All equipment has been illustrated to indicate what is included. Actual physical location of some equipment may be moved as needed, access relevant.

TURNSTILES.US
 www.TURNSTILES.us
 Call 303 670 1099 * Text 303 918 9787
 patrick.mcallister@turnstiles.us

EQUIPMENT DETAIL	
AECOM TISHMAN - JFK Terminal One 8' x 10' Guard House, AG30T-T Tandem Turnstile, and 8' x 9' Portable Base	
DWG	AECOM TISHMAN JFK Terminal One Guard House, AG30 Series Tandem Turnstile and Portable Base ELD
DATE	05-25-22
SHEET - 1 OF 1	

AUTHORIZED SIGNATURE: _____ DATE: ___ / ___ / ___