

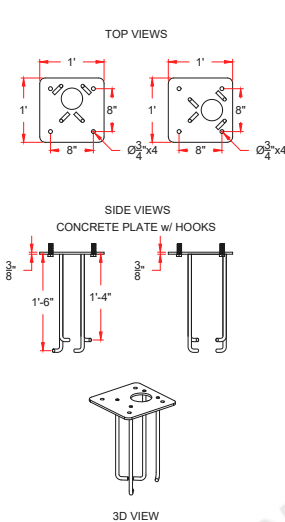
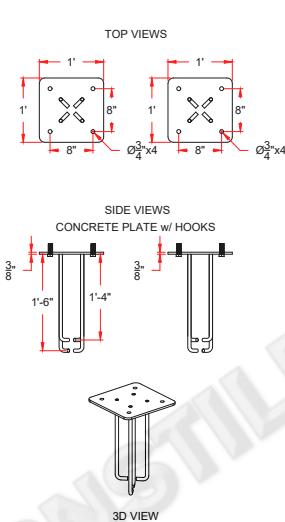
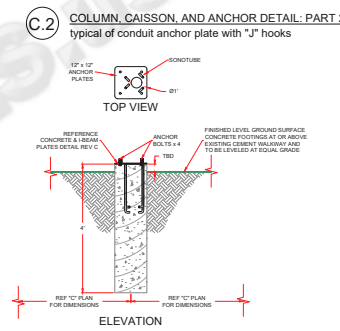
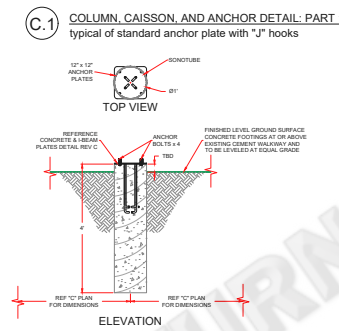


* DIMENSIONS MAY VARY IN ACTUAL INSTALLATION - FABRICATION CHANGES RESERVED - SIMILAR EQUIPMENT MAY BE SUBSTITUTED *

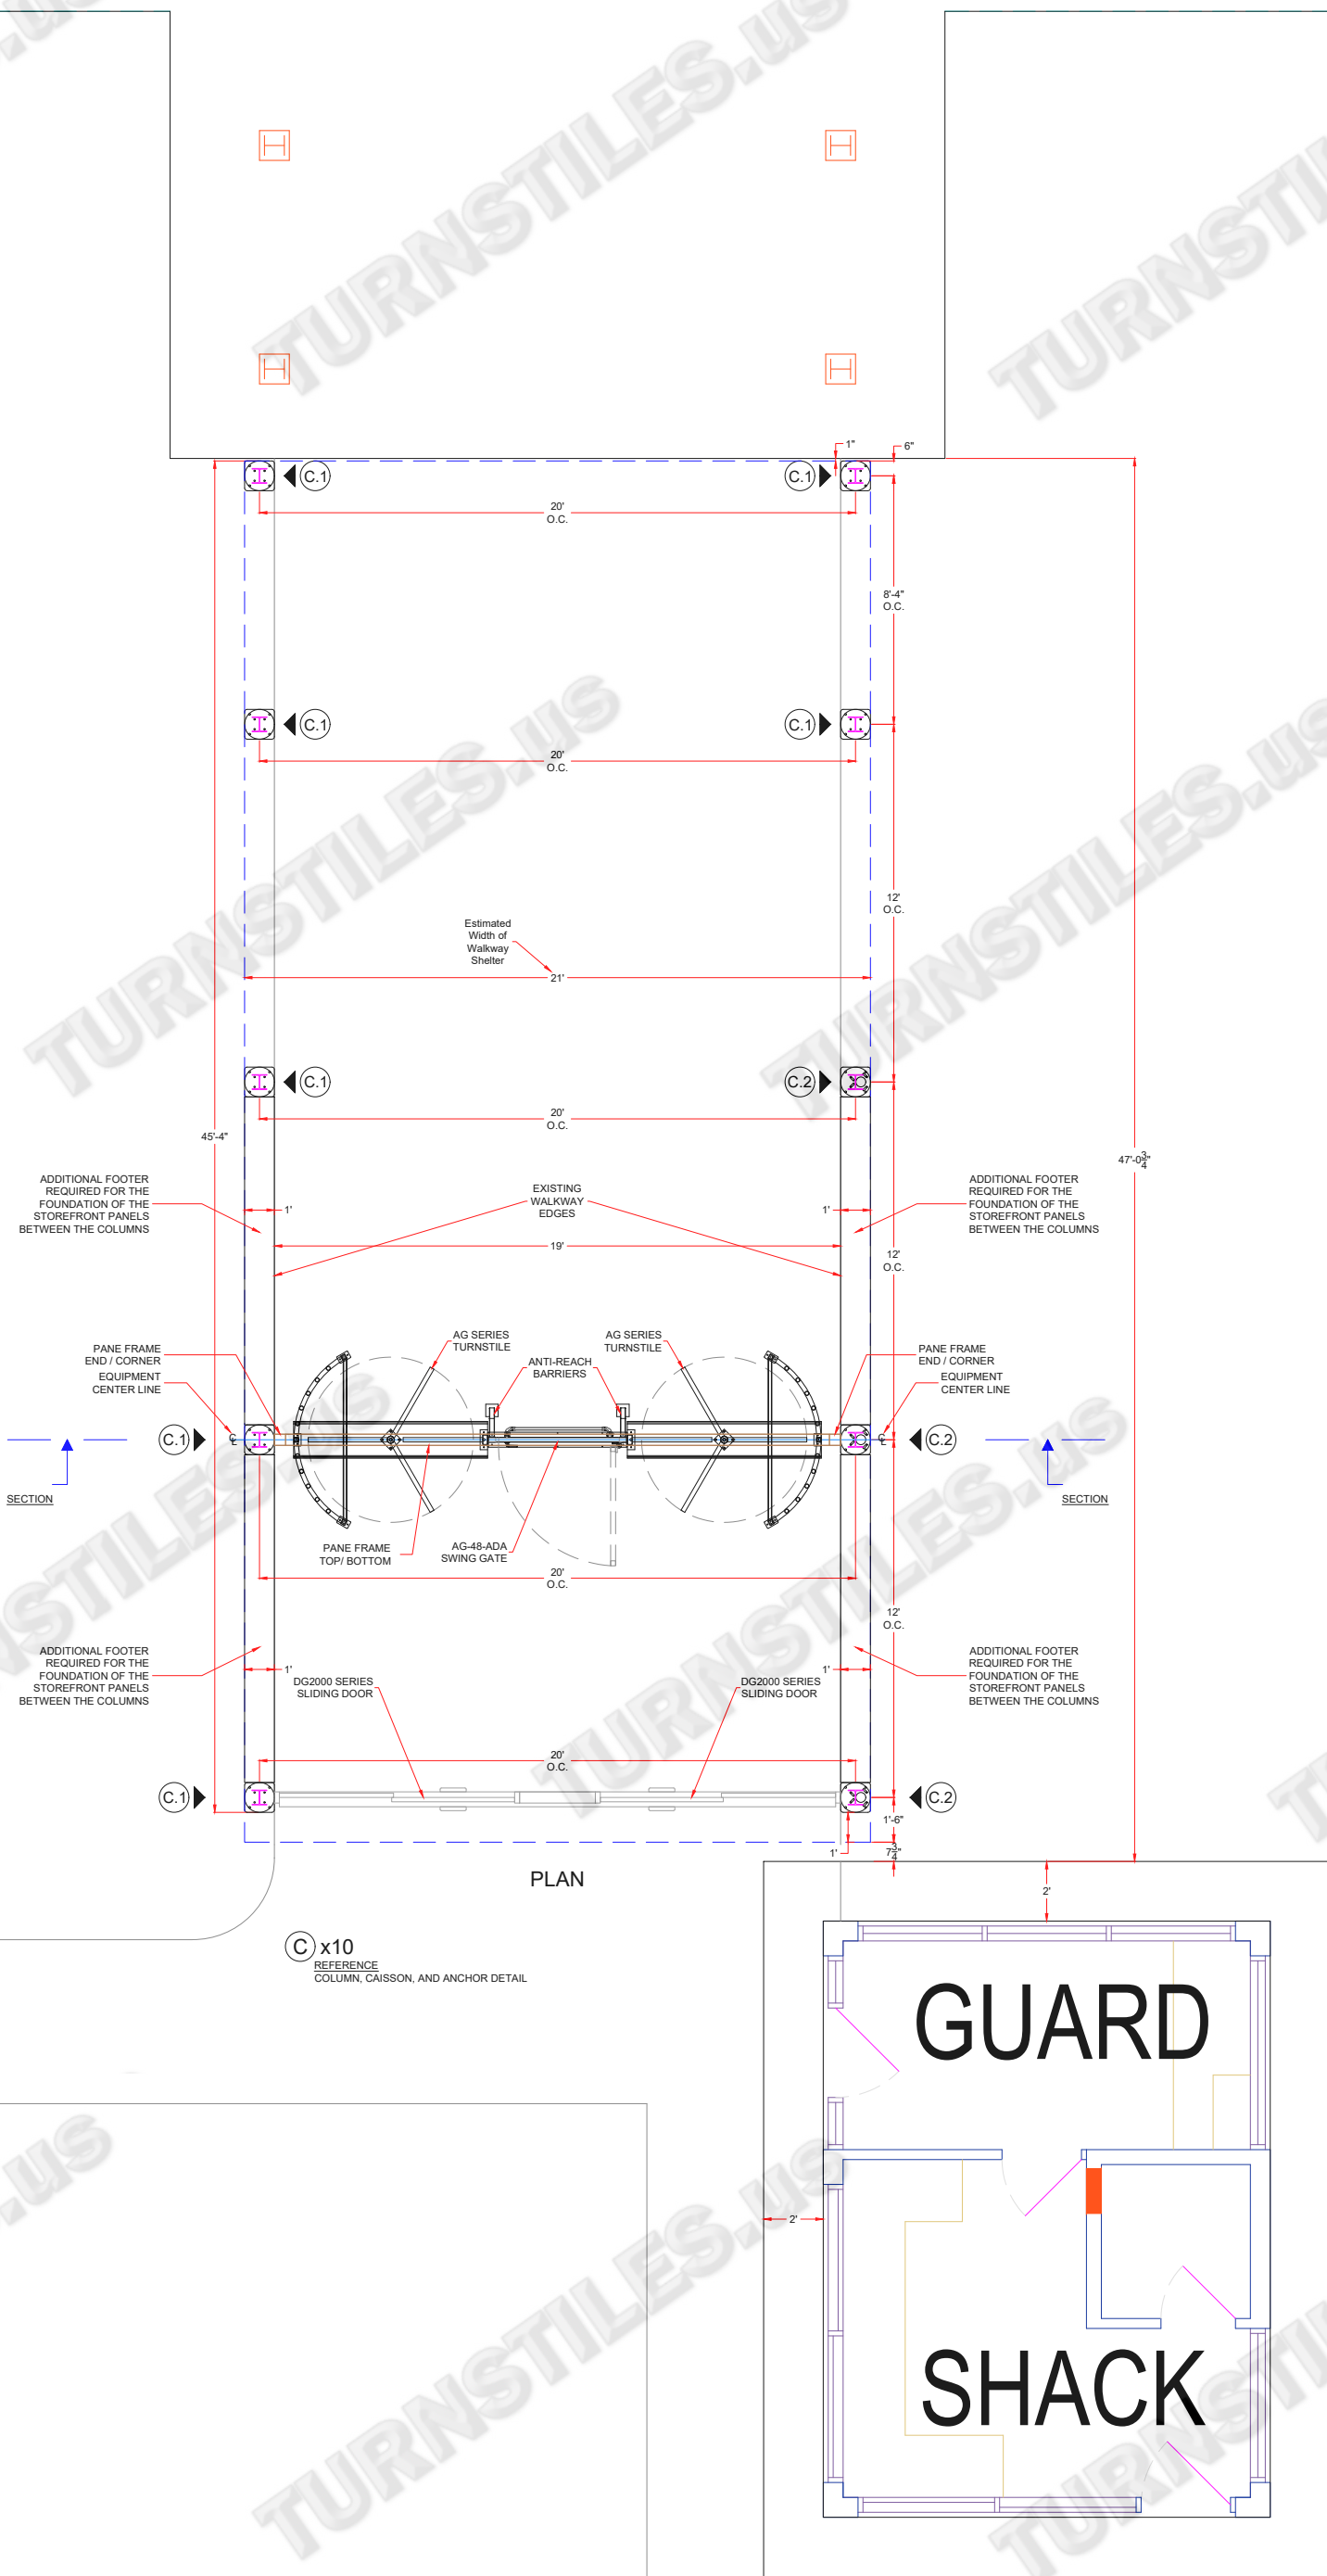

NOTE:
MOUNTING C-CHANNEL
SECTIONS ON I-BEAM SHOWN AT
EQUAL DISTANT SPACING FOR
SECURING ADJOINING ELEMENTS
OF THE COVERED WALKWAY AND
MAY VARY BY COLUMN FOR THE
PURPOSE OF IMPROVED SUPPORT
OF RELATED COMPONENTS AND
OR SIMPLER MEANS OF MAKING
CONTACT FOR THE VARIOUS
RELEVANT COMPONENTS

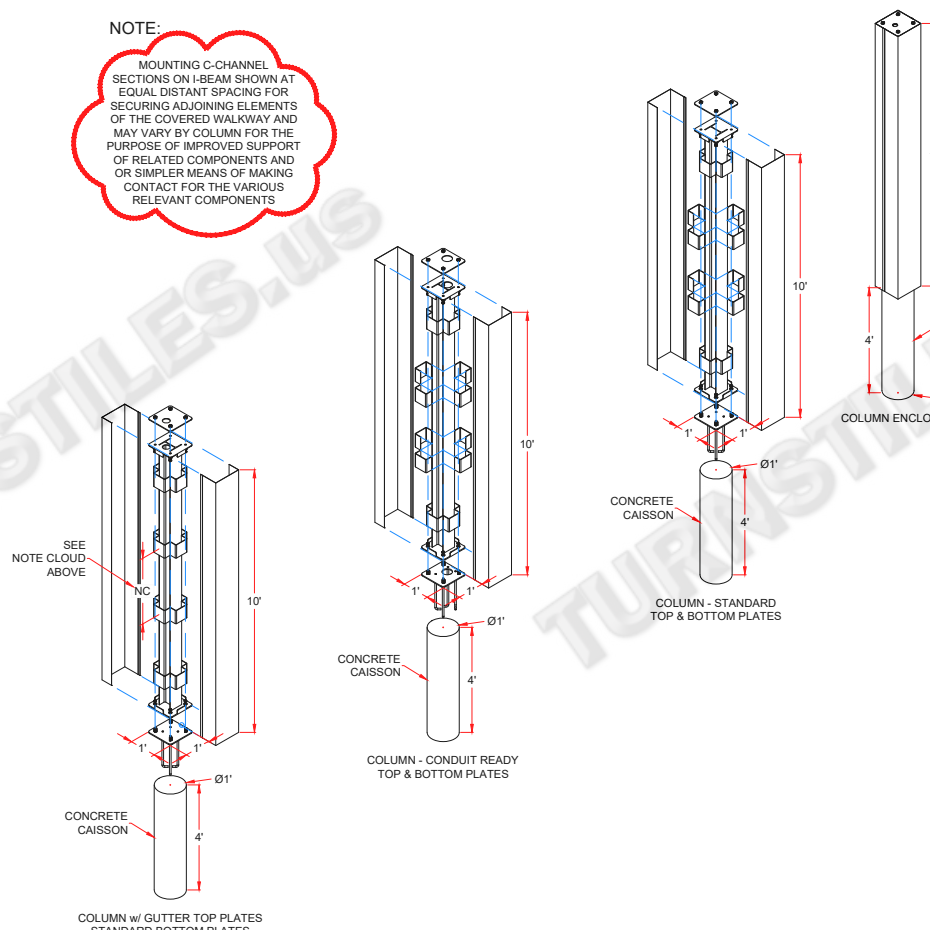

COLUMN INTERNAL DETAILS

FIRST DRAWN	BY
10-19-20	CJC
REVISED	BY
10-26-20	CJC
10-30-20	CJC

COPYRIGHT © TURNSTILES.US
Copyright © Turnstiles.us All rights reserved. Reproduction or translation of this work without the express written permission of TURNSTILES.US is unlawful and is an infringement of intellectual property belonging to TURNSTILES.US.
All drawings and/or designs are restricted for use exclusively with a purchase, installation, and/or support from Turnstiles.us. Any other use of these materials is a violation of copyright law. Request for additional information should be addressed to the Legal Department, Turnstiles.us.

TURNSTILES.US

www.TURNSTILES.us

Call 303 670 1099 * Text 303 918 9787

patrick.mcallister@turnstiles.us

Equipment Location Detail

KraftHeinz
THE KRAFT HEINZ COMPANY


DWG 10-30-20
KRAFT-HEINZ
COVERED WALKWAY
ELD REV E

DATE 10-30-20


SHEET - 1 OF 4

AUTHORIZED SIGNATURE: _____ DATE: ____ / ____ / ____


* DIMENSIONS MAY VARY IN ACTUAL INSTALLATION - FABRICATION CHANGES RESERVED - SIMILAR EQUIPMENT MAY BE SUBSTITUTED *

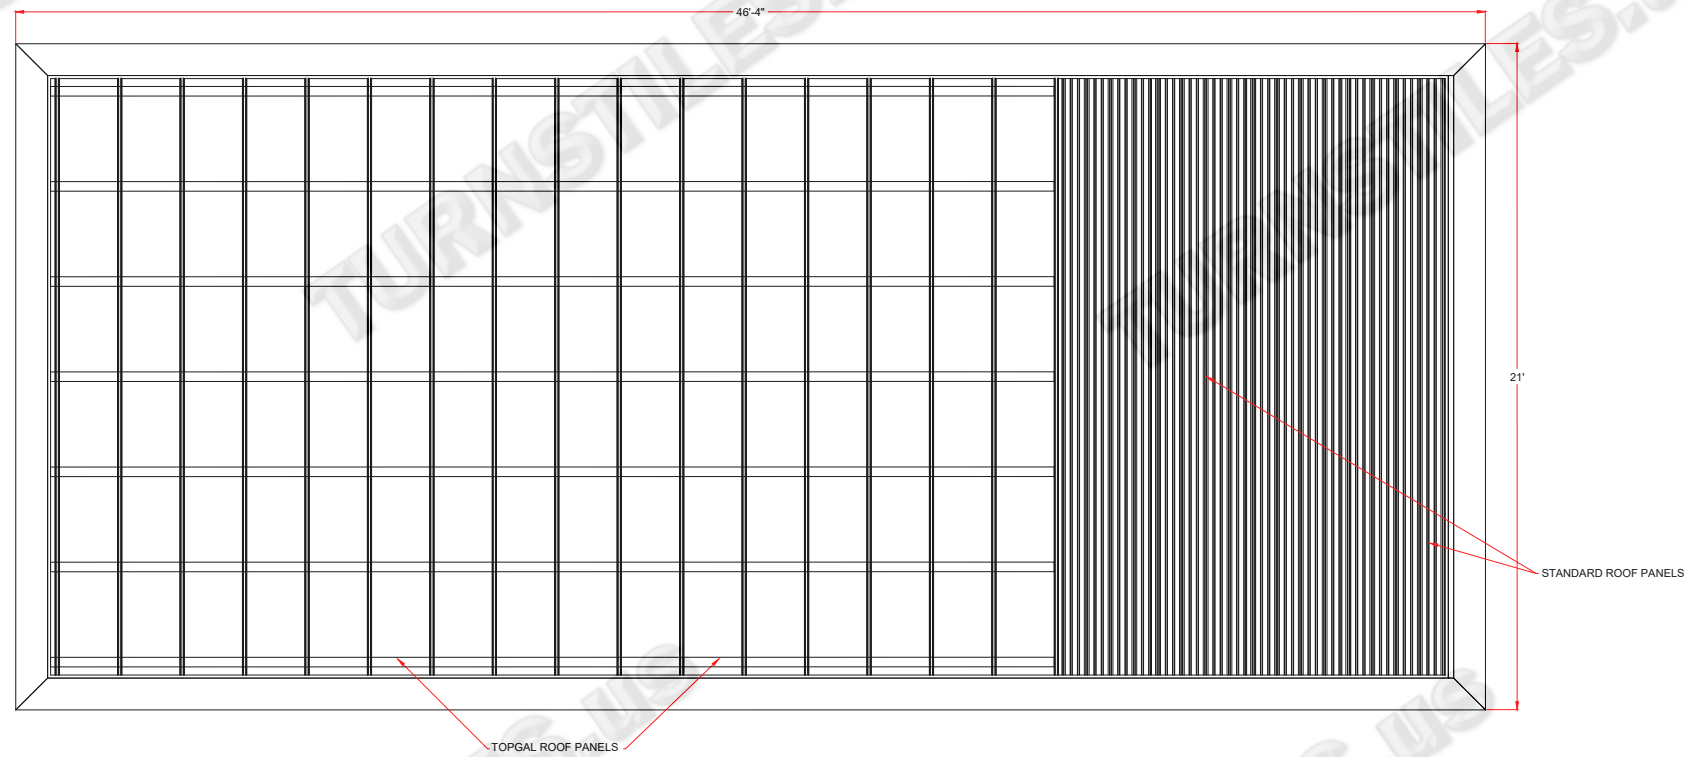


ROOF - OVERHEAD DETAIL

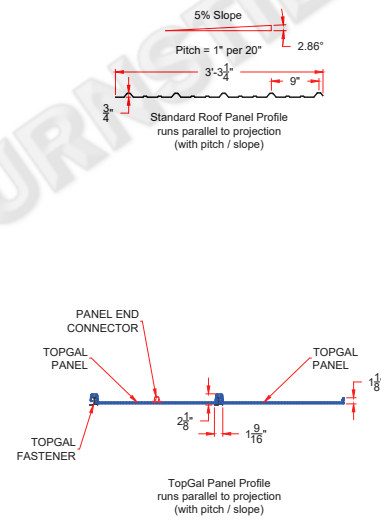


ROOFING TYPE(S) - PROFILES - DETAILS

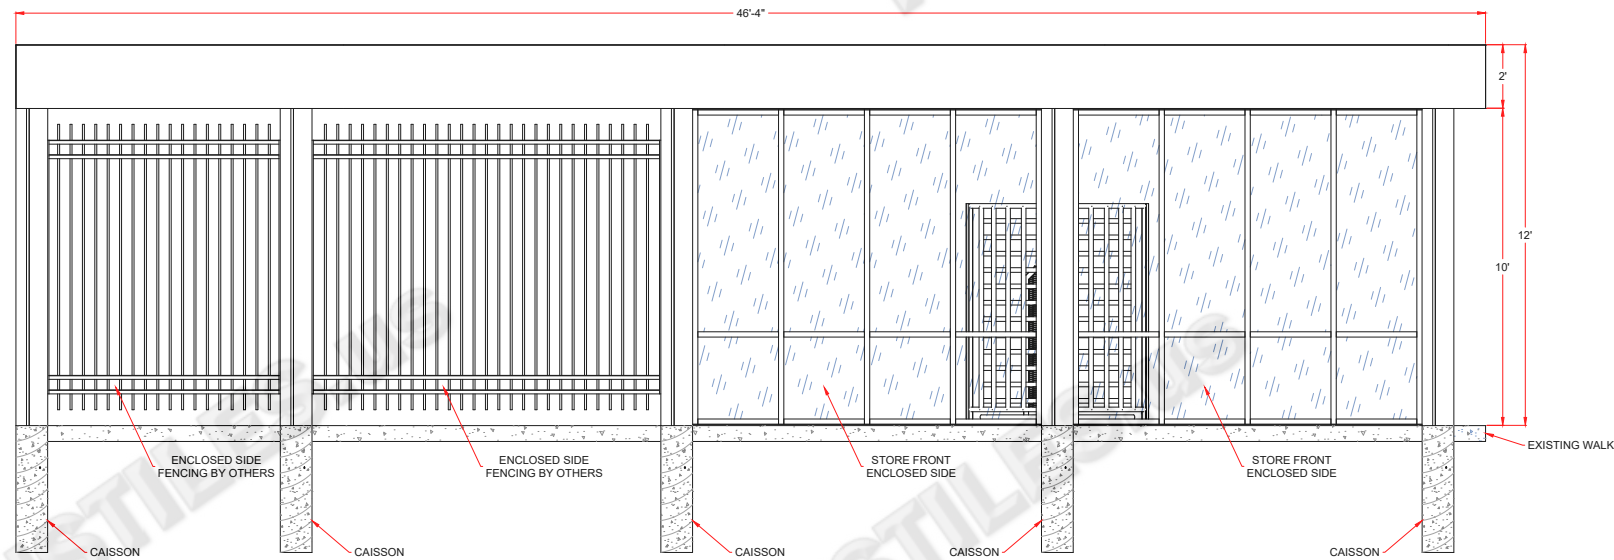


ELEVATION - LEFT SIDE

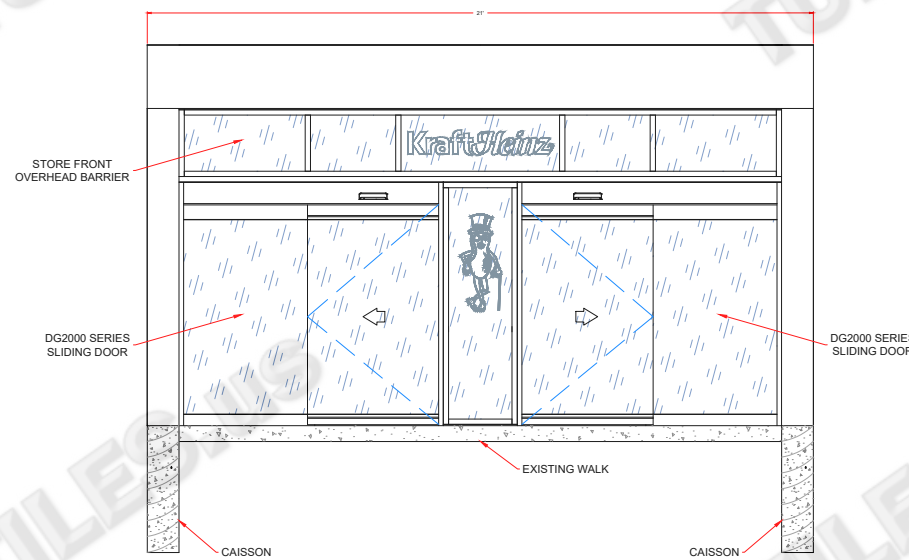

ELEVATION - SLIDING DOORS

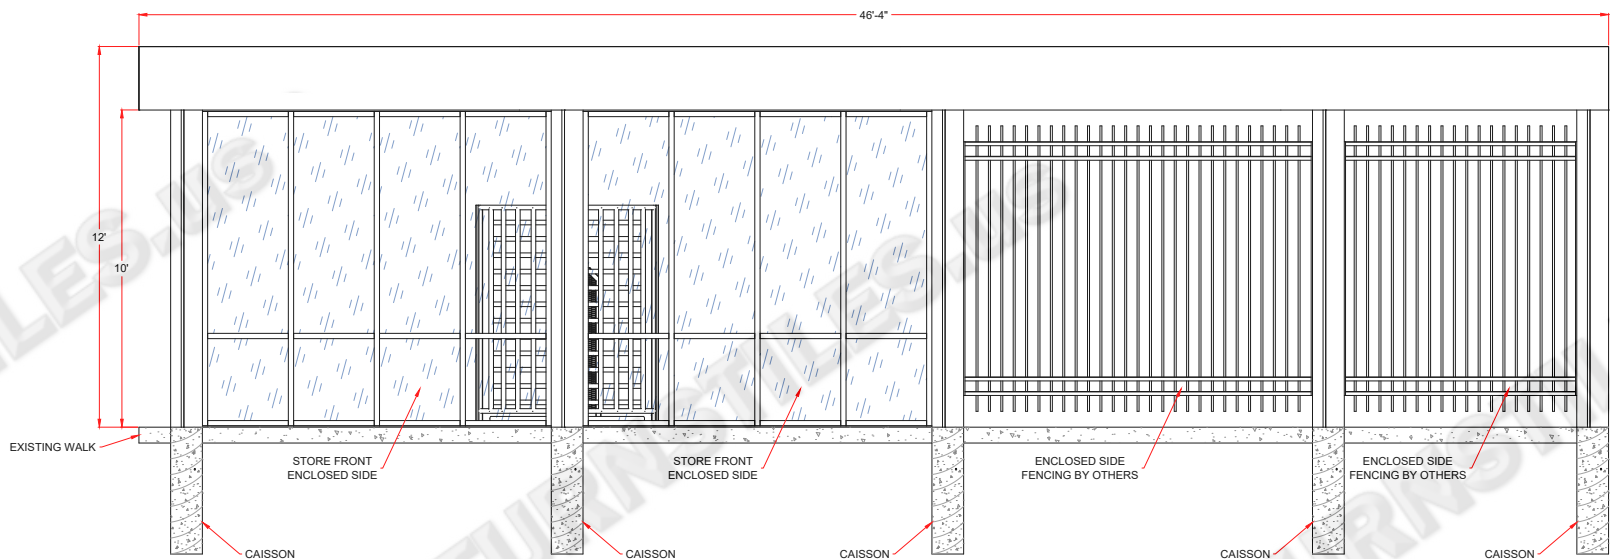

ELEVATION - RIGHT SIDE

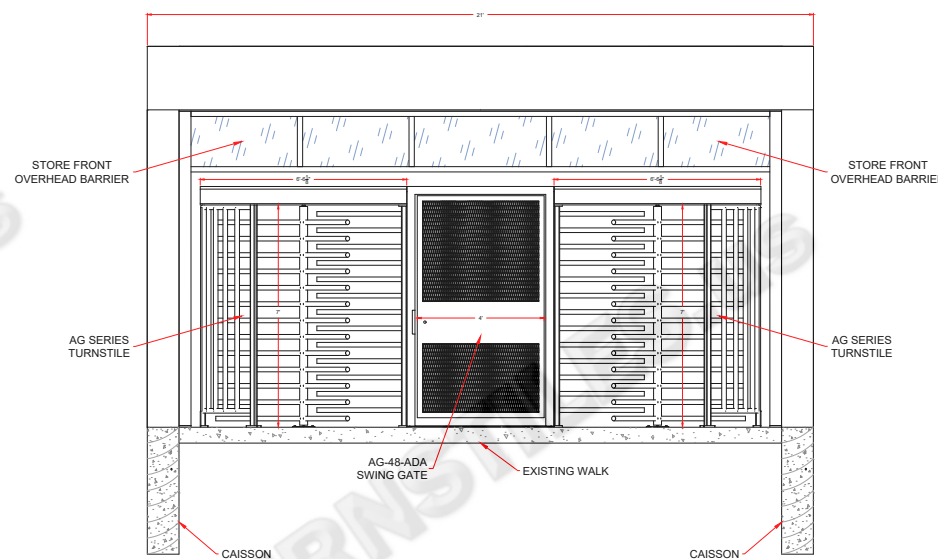

ELEVATION - TURNSTILES & SWING GATE

AUTHORIZED SIGNATURE: _____ DATE: ____ / ____ / ____

FIRST DRAWN	BY
10-19-20	CJC
REVISED	BY
10-26-20	CJC
10-30-20	CJC

COPYRIGHT © TURNSTILES.US
Copyright © Turnstiles.us All rights reserved. Reproduction or translation of this work without the express written permission of TURNSTILES.US is unlawful and is an infringement of intellectual property belonging to TURNSTILES.US.
All drawings and/or designs are restricted for use exclusively with a purchase, installation, and/or support from Turnstiles.us. Any other use of these materials is a violation of copyright law. Request for additional information should be addressed to the Legal Department, Turnstiles.us.

TURNSTILES.US

www.TURNSTILES.us
Call 303 670 1099 * Text 303 918 9787
patrick.mcallister@turnstiles.us

Equipment Location Detail

KraftHeinz
THE KRAFT HEINZ COMPANY

DWG 10-30-20
KRAFT-HEINZ
COVERED WALKWAY
ELD REV E

DATE 10-30-20

SHEET - 2 OF 4

1

2

3

4

* DIMENSIONS MAY VARY IN ACTUAL INSTALLATION - FABRICATION CHANGES RESERVED - SIMILAR EQUIPMENT MAY BE SUBSTITUTED *

D

D

C


C

B

B

A

A

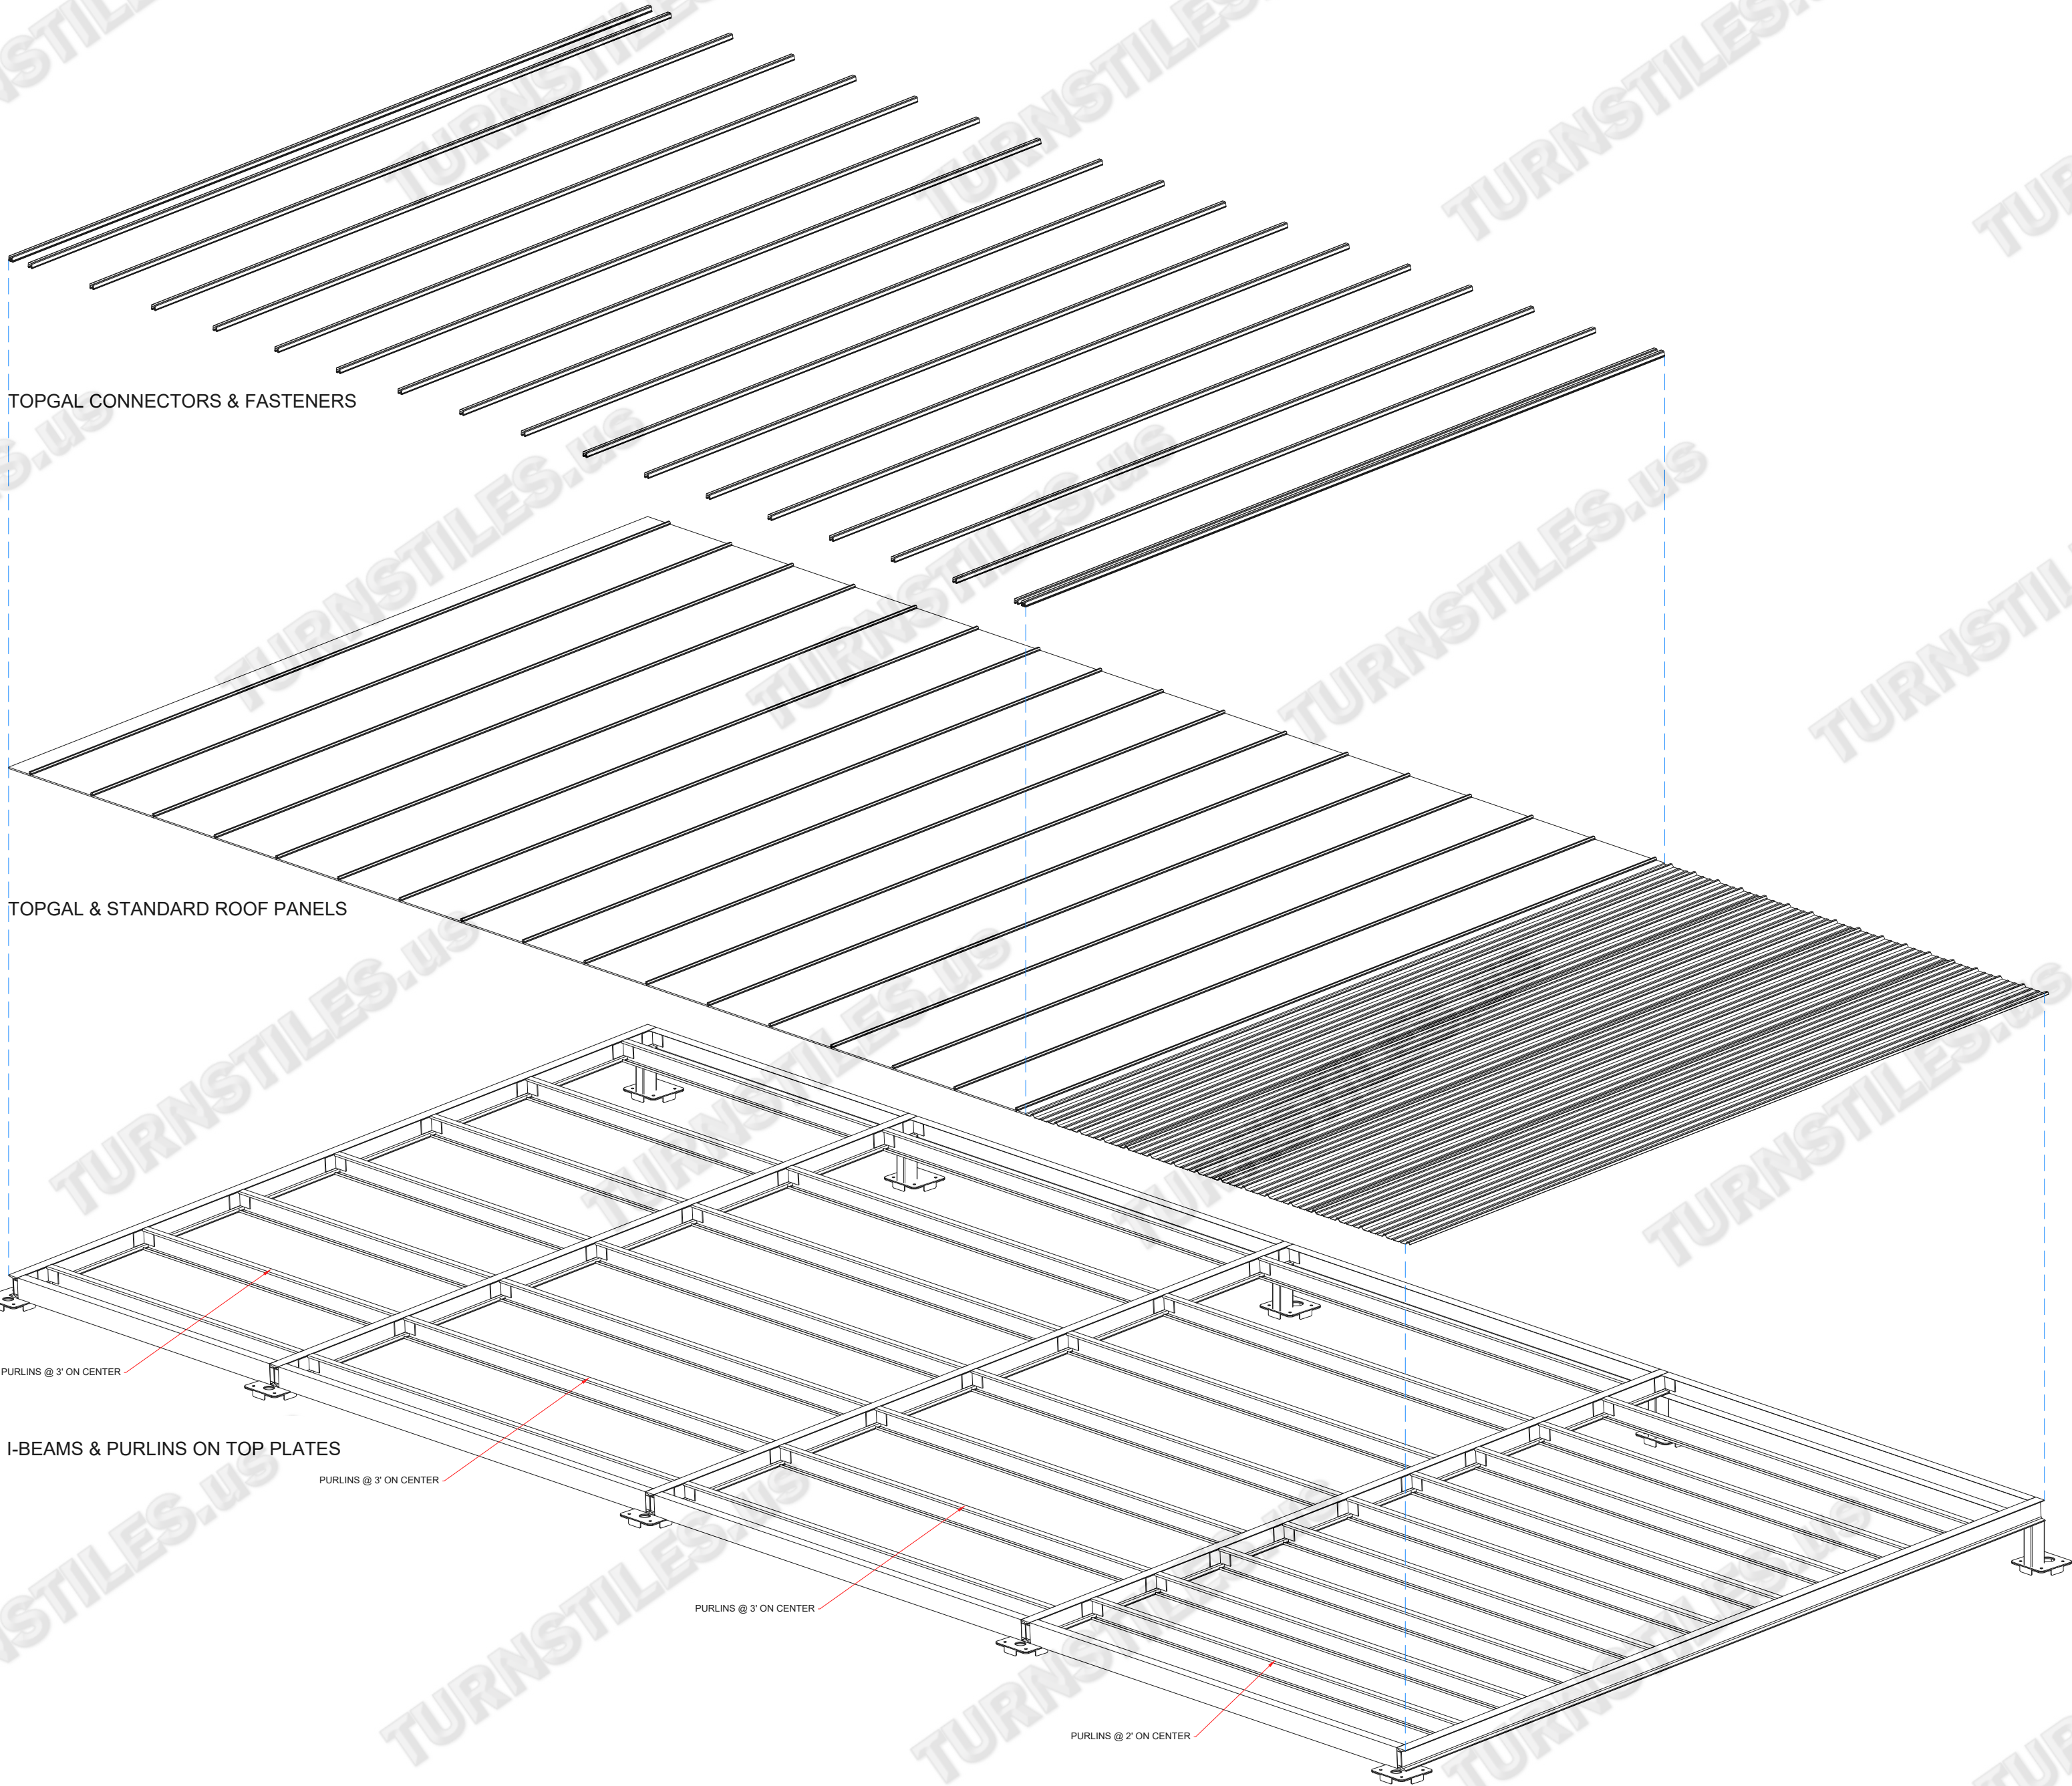

ROOF - OVERHEAD EXPLODED DETAIL

AUTHORIZED SIGNATURE: _____ DATE: ____ / ____ / ____

FIRST DRAWN	BY
10-19-20	CJC
REVISED	BY
10-26-20	CJC
10-30-20	CJC

COPYRIGHT © TURNSTILES.US
Copyright © Turnstiles.us All rights reserved. Reproduction or translation of this work without the express written permission of TURNSTILES.US is unlawful and is an infringement of intellectual property belonging to TURNSTILES.US.
All drawings and/or designs are restricted for use exclusively with a purchase, installation, and/or support from Turnstiles.us. Any other use of these materials is a violation of copyright law. Request for additional information should be addressed to the Legal Department, Turnstiles.us.



www.TURNSTILES.us
Call 303 670 1099 * Text 303 918 9787
patrick.mcallister@turnstiles.us

Equipment Location Detail	
 THE KRAFT HEINZ COMPANY	
DWG	10-30-20 KRAFT-HEINZ COVERED WALKWAY ELD REV E
DATE	10-30-20
SHEET - 3 OF 4	

1

2

3

4

* DIMENSIONS MAY VARY IN ACTUAL INSTALLATION - FABRICATION CHANGES RESERVED - SIMILAR EQUIPMENT MAY BE SUBSTITUTED *

FIRST DRAWN	BY
10-19-20	CJC
REVISED	BY
10-26-20	CJC
10-30-20	CJC

COPYRIGHT © TURNSTILES.US
Copyright © Turnstiles.us All rights reserved. Reproduction or translation of this work without the express written permission of TURNSTILES.US is unlawful and is an infringement of intellectual property belonging to TURNSTILES.US.
All drawings and/or designs are restricted for use exclusively with a purchase, installation, and/or support from Turnstiles.us. Any other use of these materials is a violation of copyright law. Request for additional information should be addressed to the Legal Department, Turnstiles.us.



www.TURNSTILES.us
Call 303 670 1099 * Text 303 918 9787
patrick.mcallister@turnstiles.us

Equipment Location Detail



THE KRAFT HEINZ COMPANY

DWG

10-30-20
KRAFT-HEINZ
COVERED WALKWAY
ELD REV E

DATE

10-30-20

SHEET - 4 OF 4

D

D

C

C

B

B

A

A

AUTHORIZED SIGNATURE: _____ DATE: ____ / ____ / ____

1

2

3

4