


* DIMENSIONS MAY VARY IN ACTUAL INSTALLATION - FABRICATION CHANGES RESERVED - SIMILAR EQUIPMENT MAY BE SUBSTITUTED *

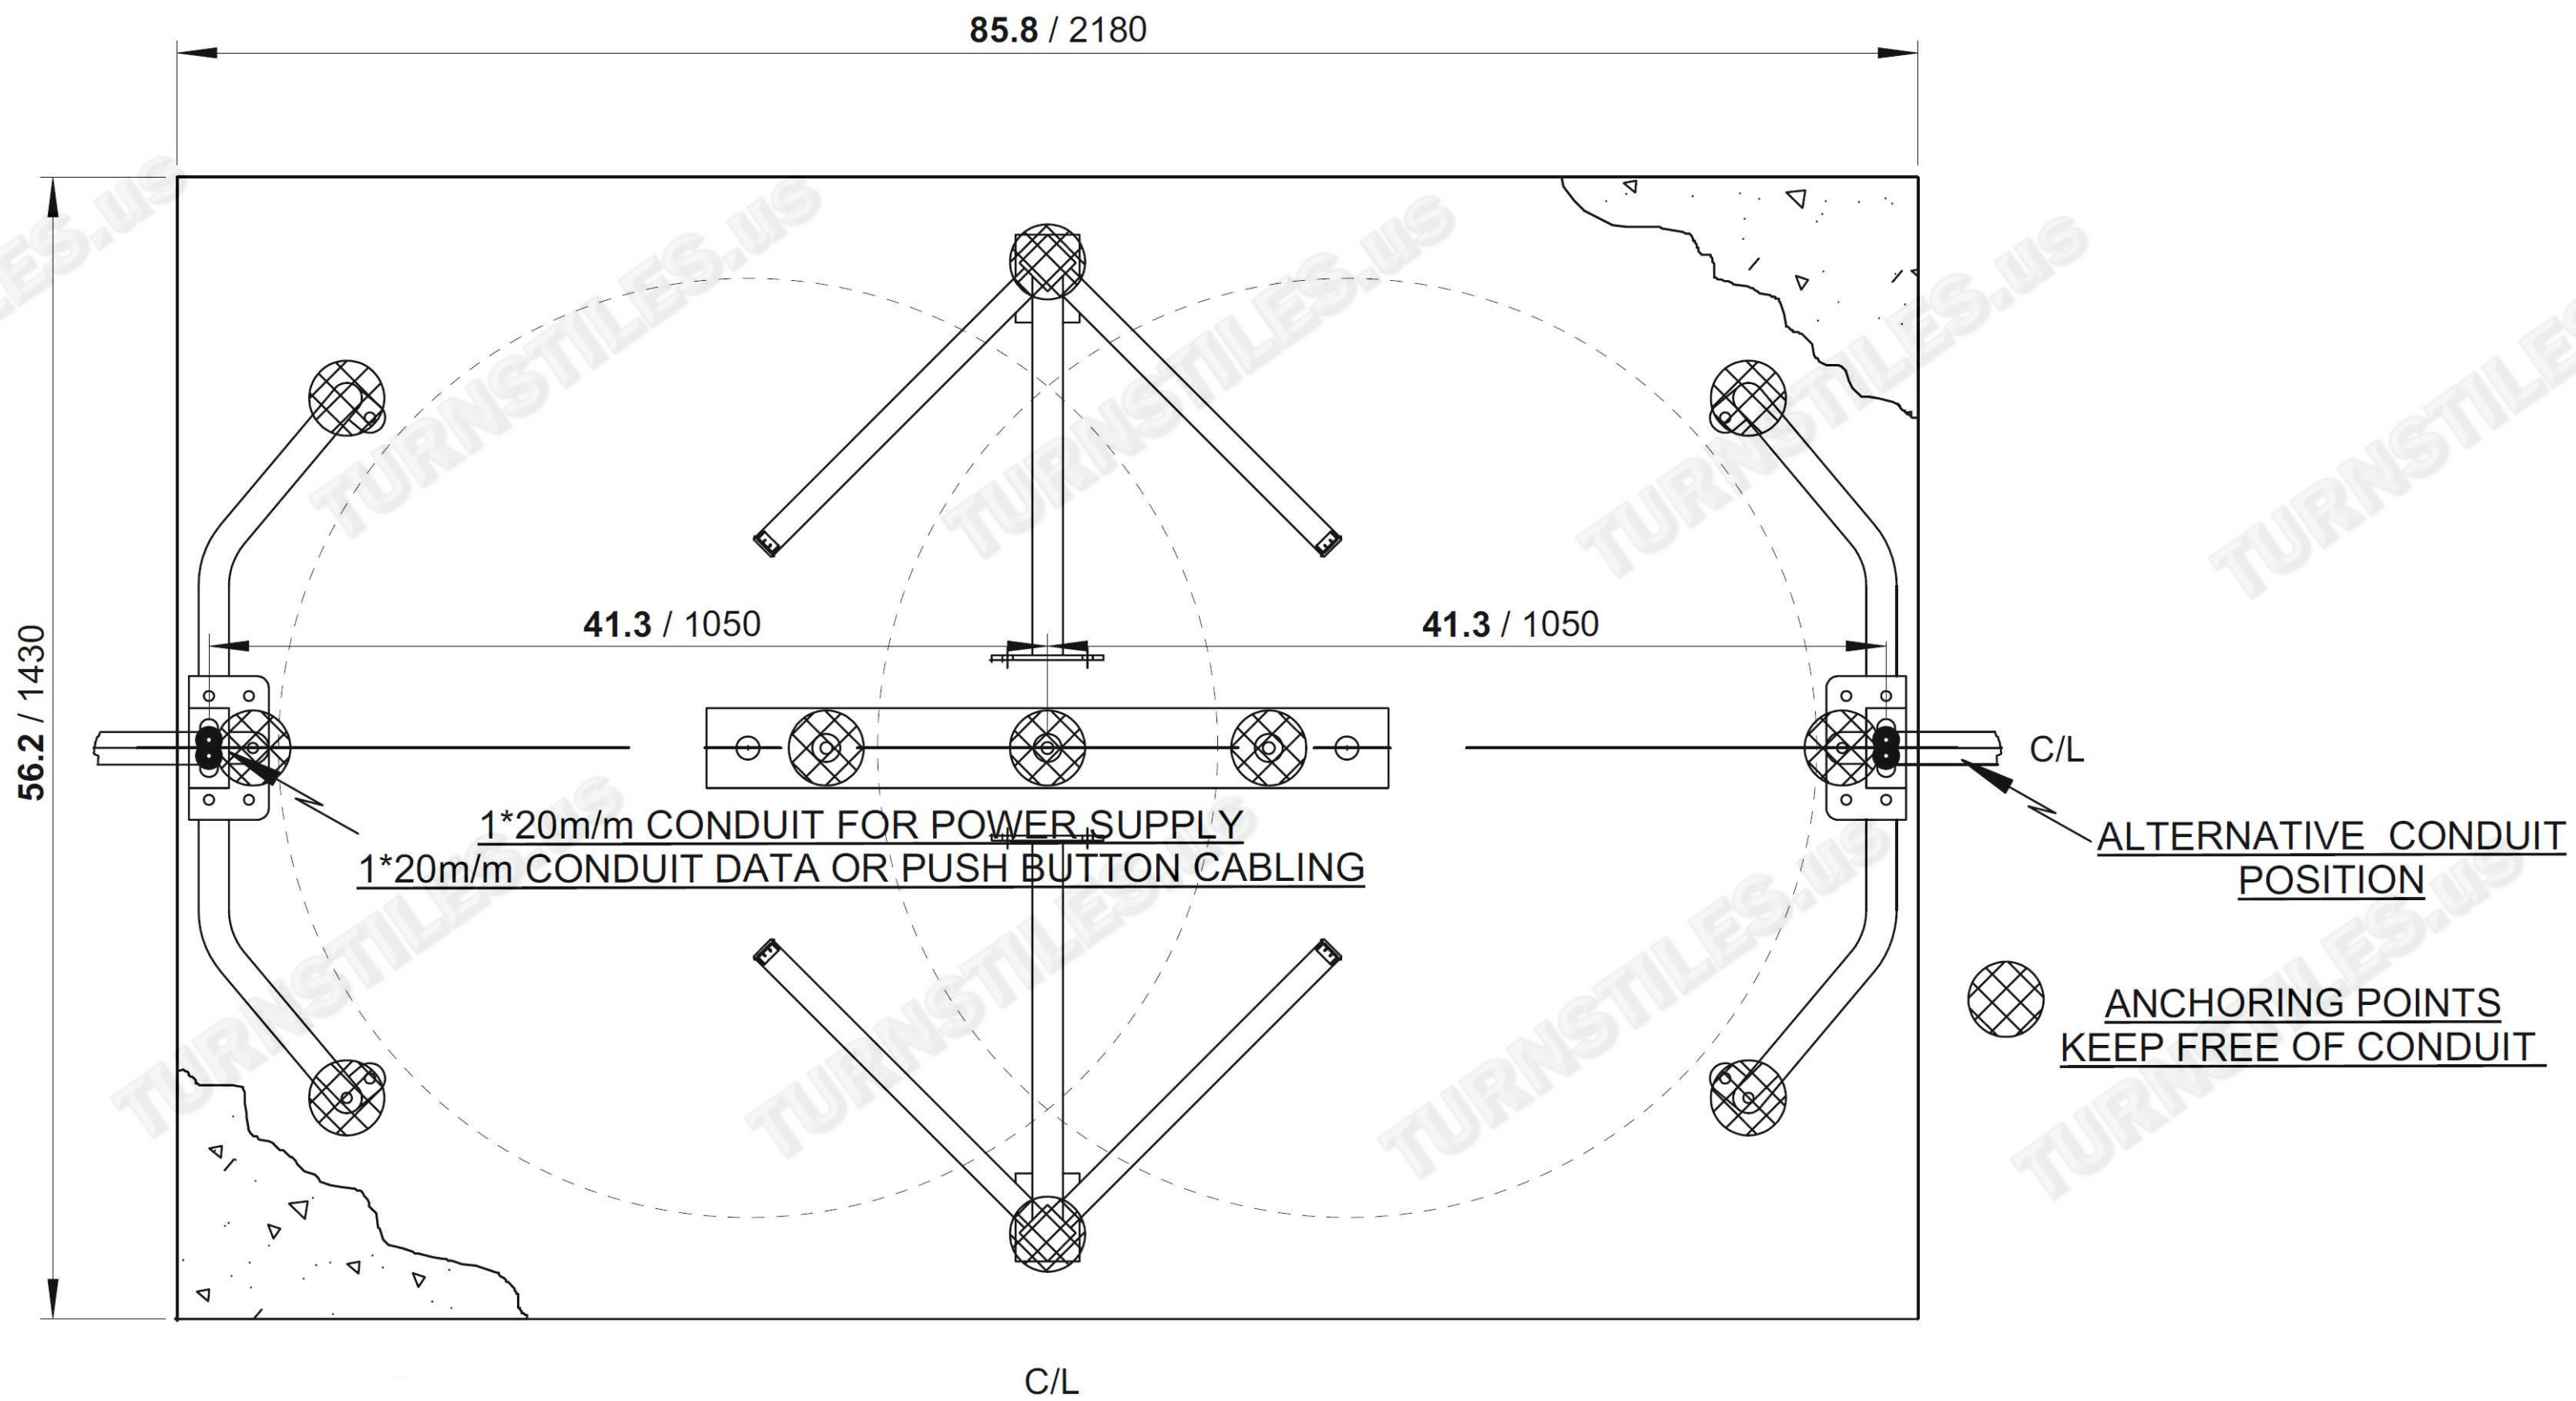

AUTHORIZED SIGNATURE: _____ DATE: ____ / ____ / ____

FIRST DRAWN	BY
05-18-23	TUS
REVISED	BY

COPYRIGHT © TURNSTILES.US
Copyright © Turnstiles.us All rights reserved. Reproduction or translation of this work without the express written permission of TURNSTILES.US is unlawful and is an infringement of intellectual property belonging to TURNSTILES.US.
All drawings and/or designs are restricted for use exclusively with a purchase, installation, and/or support from Turnstiles.us. Any other use of these materials is a violation of copyright law. Request for additional information should be addressed to the Legal Department, Turnstiles.us.

TURNSTILES.US

www.TURNSTILES.us
Call 303 670 1099 * Text 303 918 9787
patrick.mcallister@turnstiles.us

Equipment Detail and Dimensions

TITAN DOUBLE FULL HEIGHT
4 ARM TURNSTILE
CONCRETE CONDUIT DETAIL

DWG 05-18-23
TITAN 4 DOUBLE CONDUIT
CONCRETE PLINTH

DATE 05-18-23

SHEET - 1 OF 1