



\* DIMENSIONS MAY VARY IN ACTUAL INSTALLATION - FABRICATION CHANGES RESERVED - SIMILAR EQUIPMENT MAY BE SUBSTITUTED \*

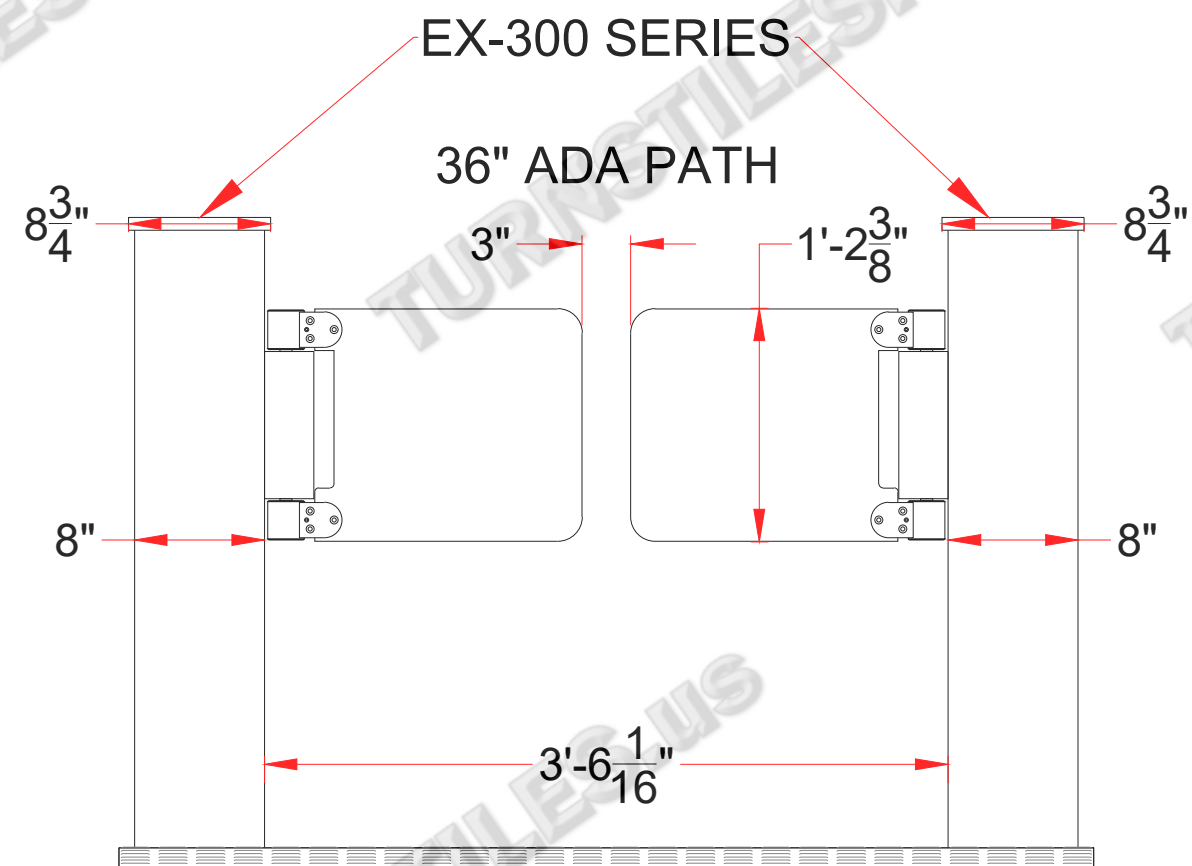


ELEVATION

NON-SLIP  
RAMP MAT

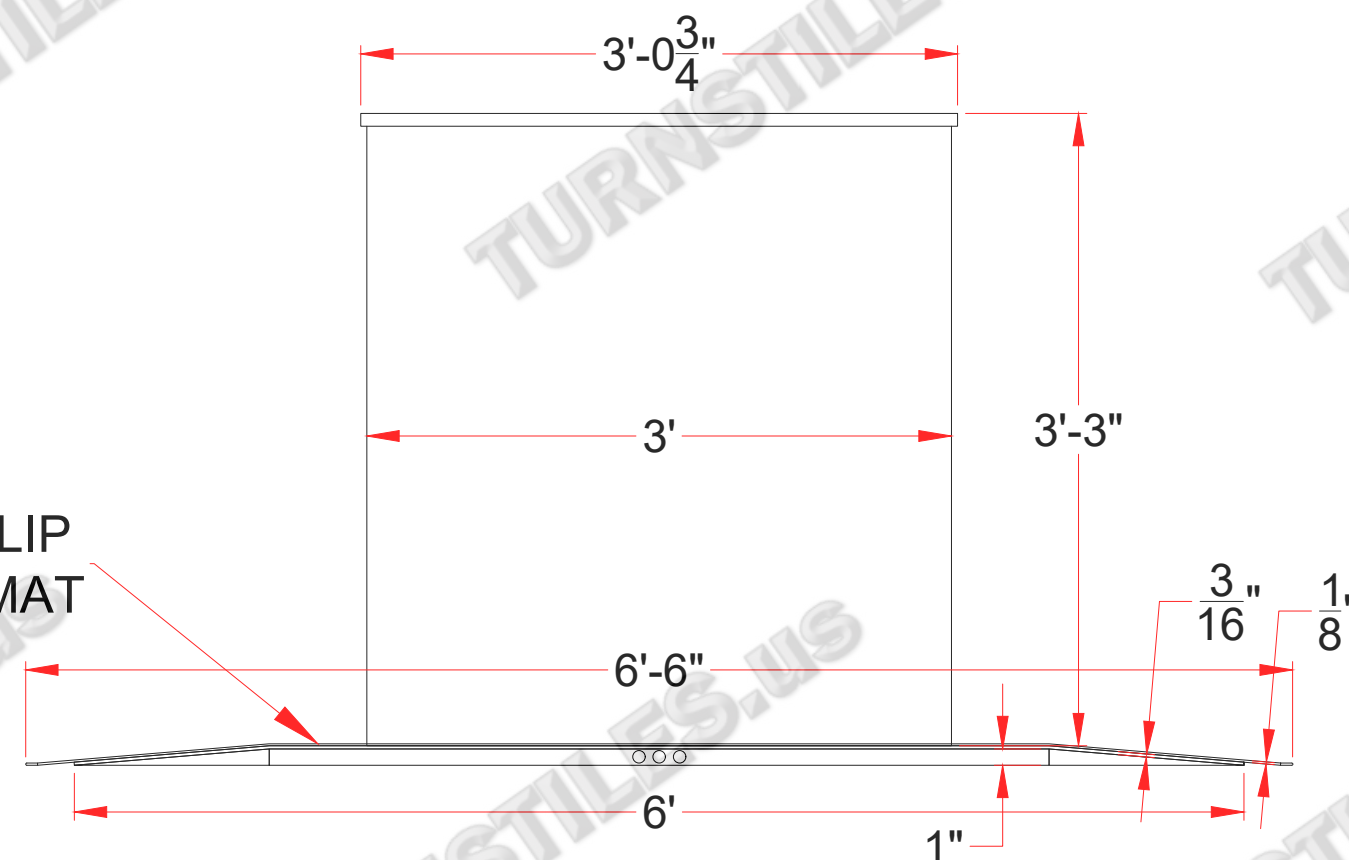

SIDE VIEW  
(reader & intercom not shown)

SLOPE = 1" rise per 1' distance

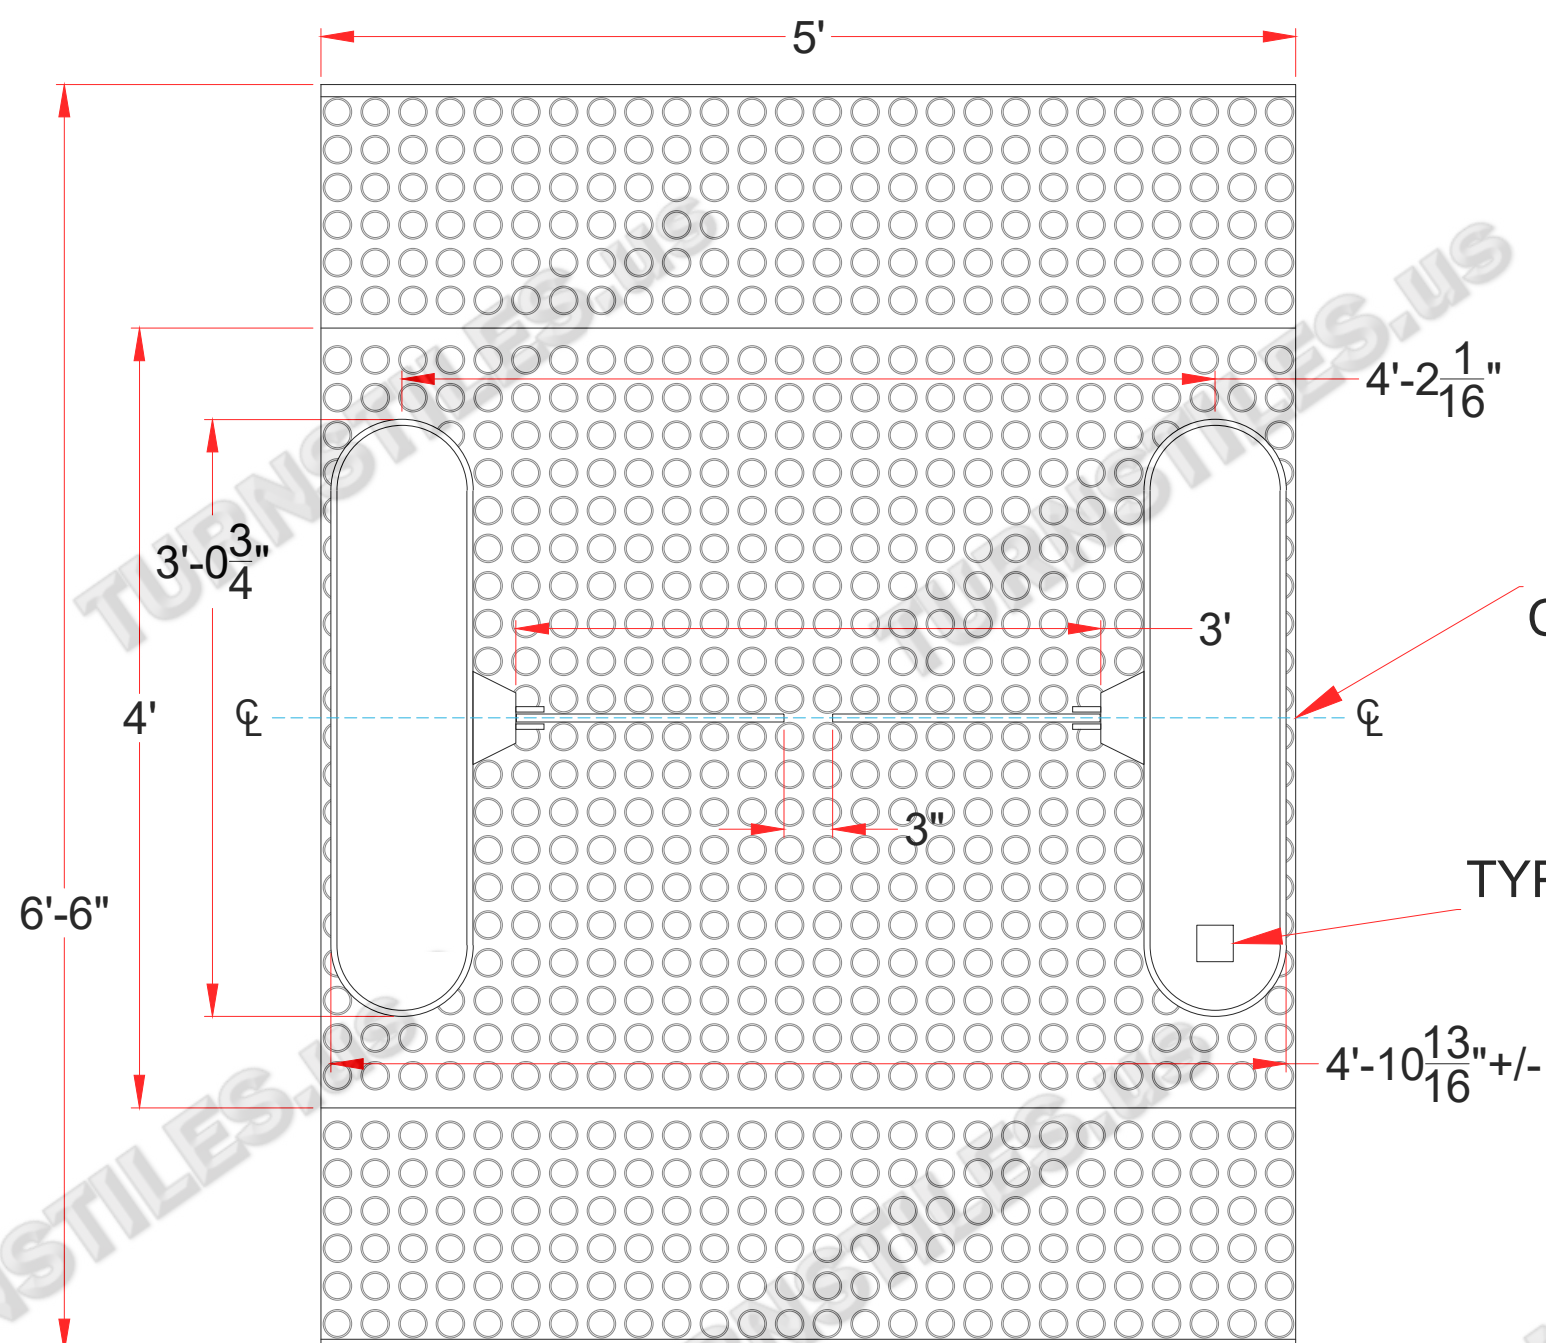

FLOOR PLAN  
(reader & intercom not shown)

AUTHORIZED SIGNATURE: \_\_\_\_\_ DATE: \_\_\_\_ / \_\_\_\_ / \_\_\_\_

FIRST DRAWN	BY
09/28/20	CJC
REVISED	BY

**COPYRIGHT © TURNSTILES.US**  
Copyright © Turnstiles.us All rights reserved. Reproduction or translation of this work without the express written permission of TURNSTILES.US is unlawful and is an infringement of intellectual property belonging to TURNSTILES.US.  
All drawings and/or designs are restricted for use exclusively with a purchase, installation, and/or support from Turnstiles.us. Any other use of these materials is a violation of copyright law. Request for additional information should be addressed to the Legal Department, Turnstiles.us.

**TURNSTILES.US**

www.TURNSTILES.us

Call 303 670 1099 \* Text 303 918 9787

patrick.mcallister@turnstiles.us

**7-ELEVEN®**

DWG	09-28-20 EX-300 SERIES 1 LANE, ADA WIDTH ELD
DATE	09-28-20
SHEET - 1 OF 1	