


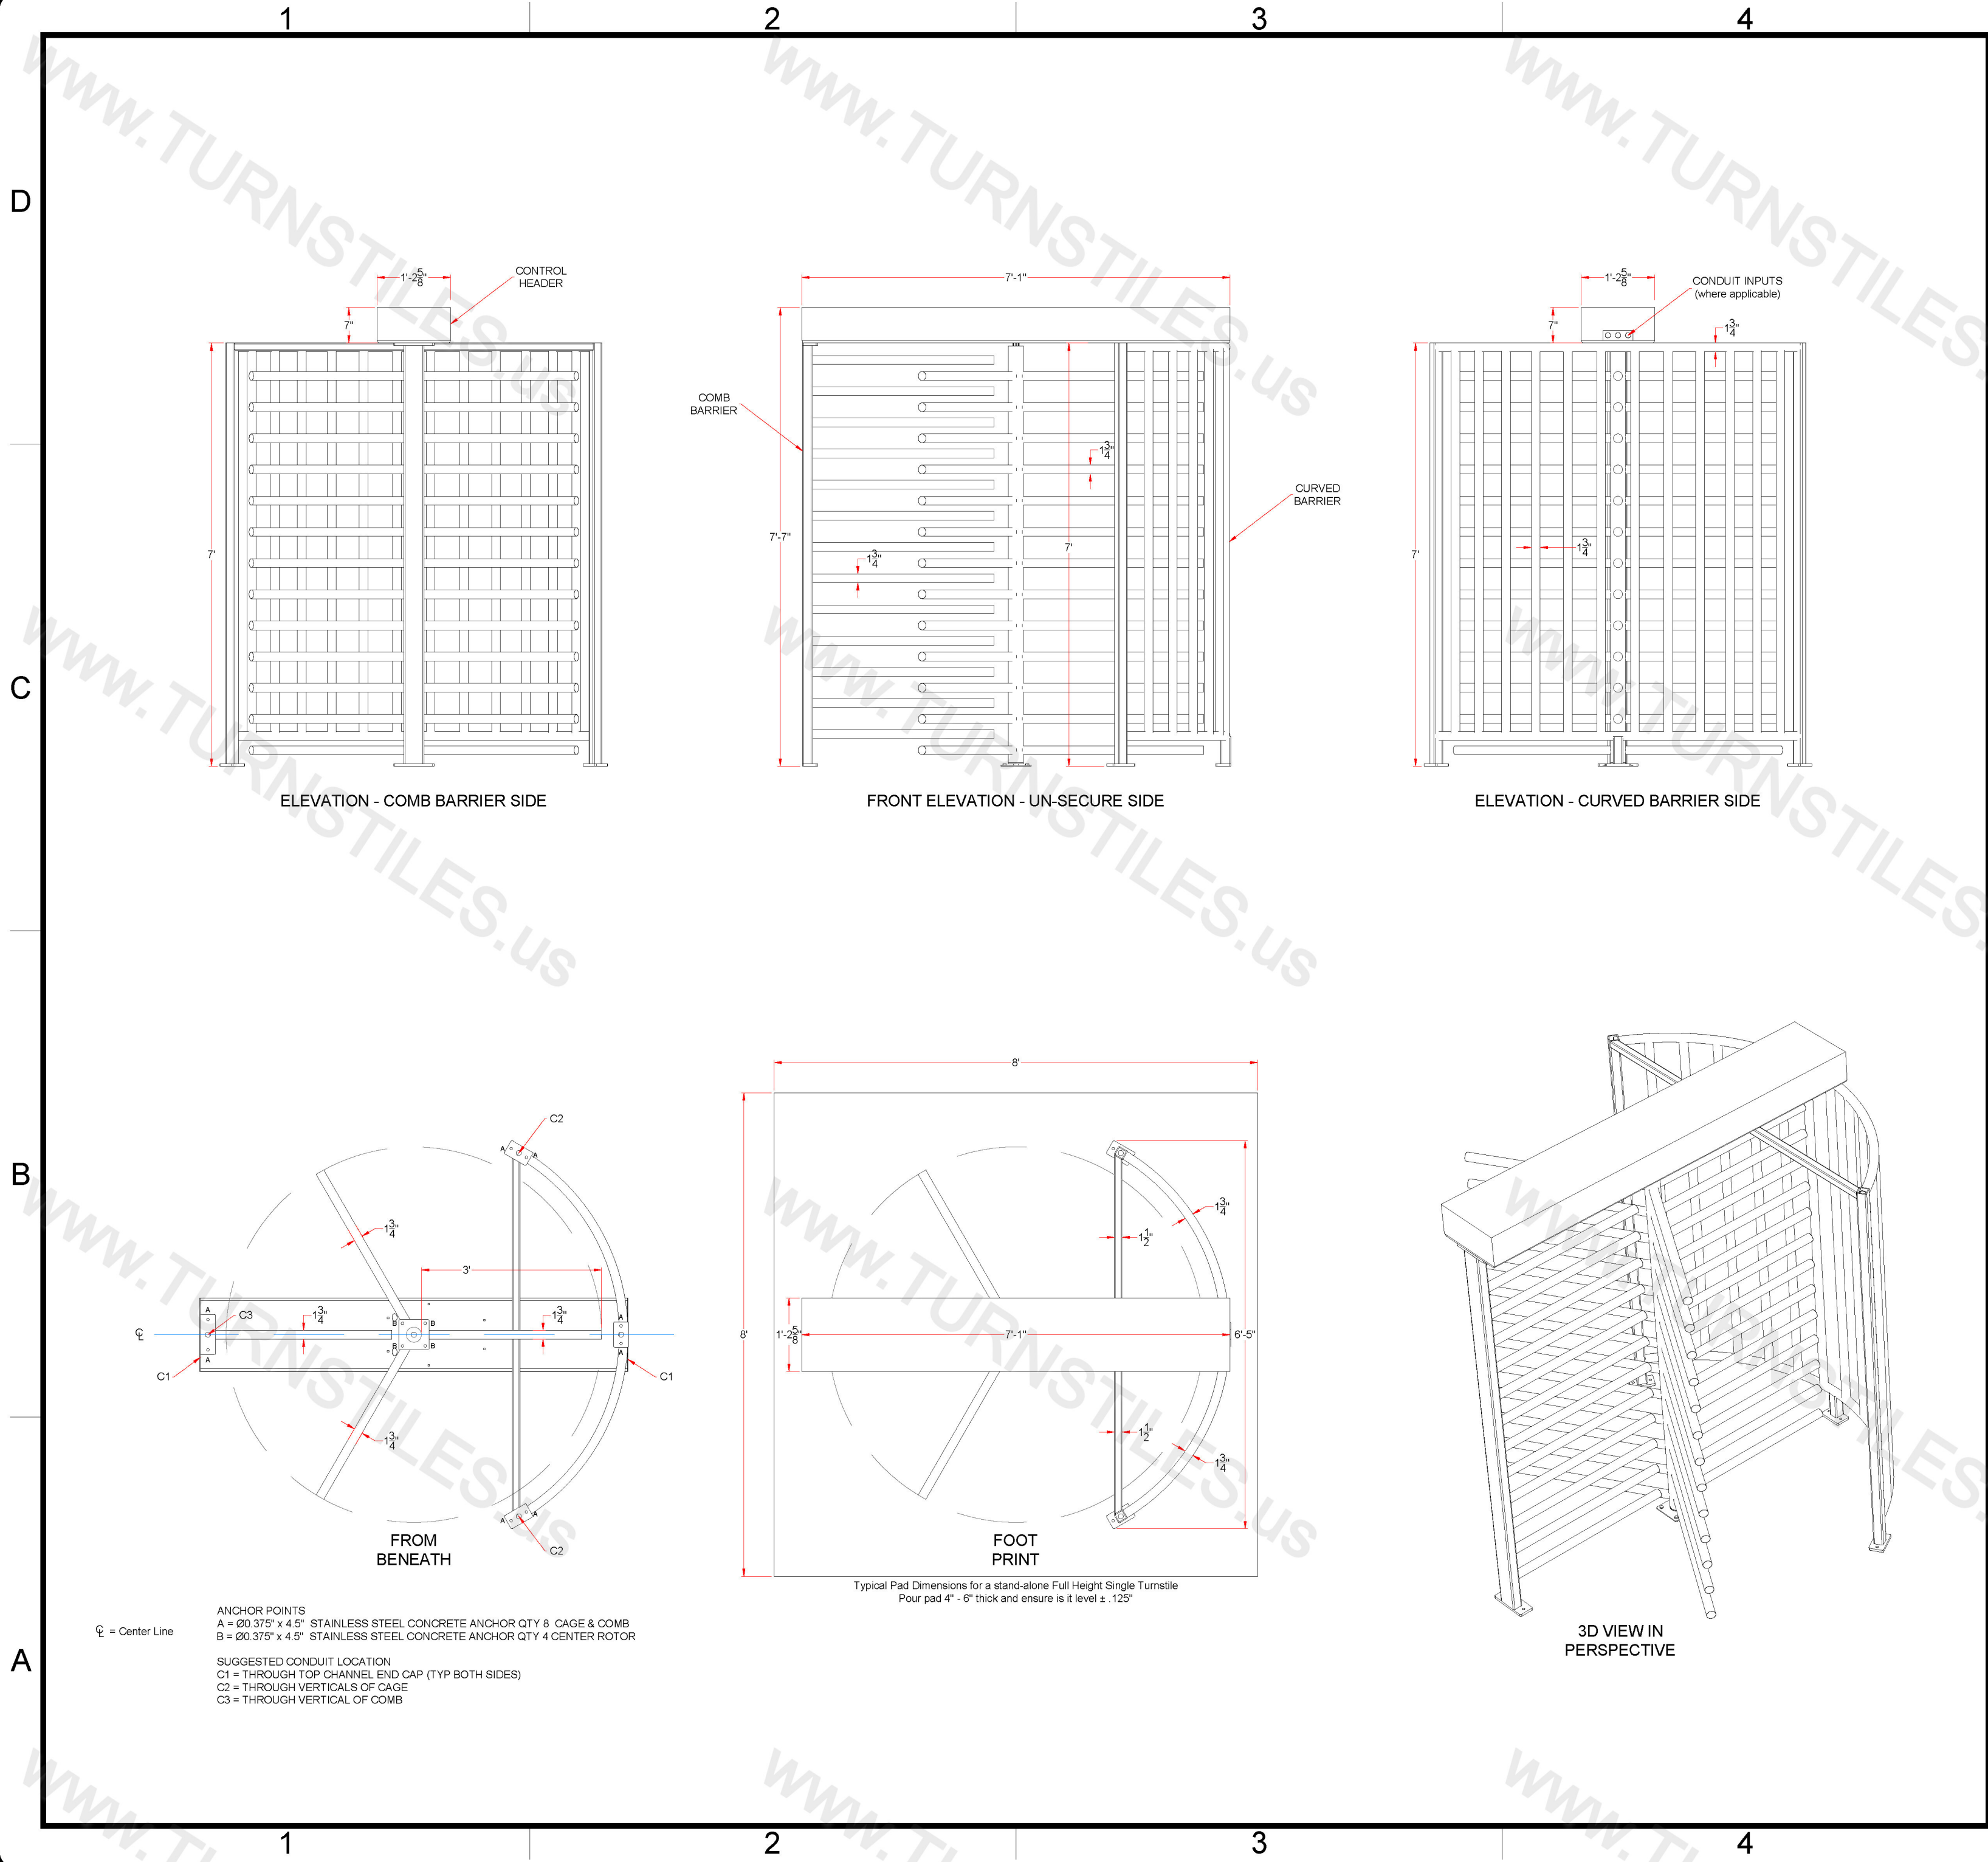

FIRST DRAWN	BY
10/17/19	CJC
REVISED	BY

www.TURNSTILES.us

8641 South Warhawk Rd. Conifer, CO 80433

Patrick McAllister Tel: 303-670-1099

COPYRIGHT © TURNSTILES.US

Copyright © Turnstiles.us All rights reserved. Reproduction or translation of this work without the express written permission of TURNSTILES.us is unlawful and is an infringement of intellectual property belonging to TURNSTILES.us. All drawings and/or designs are restricted for use exclusively with a purchase, installation, and/or support from Turnstiles.us. Any other use of these materials is a violation of copyright law. Request for additional information should be addressed to the Legal Department, Turnstiles.us.

TURNSTILE DETAIL	
AURUBIS AG39-T FULL HEIGHT SINGLE TURNSTILE DETAIL	
DWG	10-17-19 AURUBIS TURNSTILE DETAIL
DATE	10 / 17 / 19
SCALE =	< >
SHEET - 1 OF 1	