


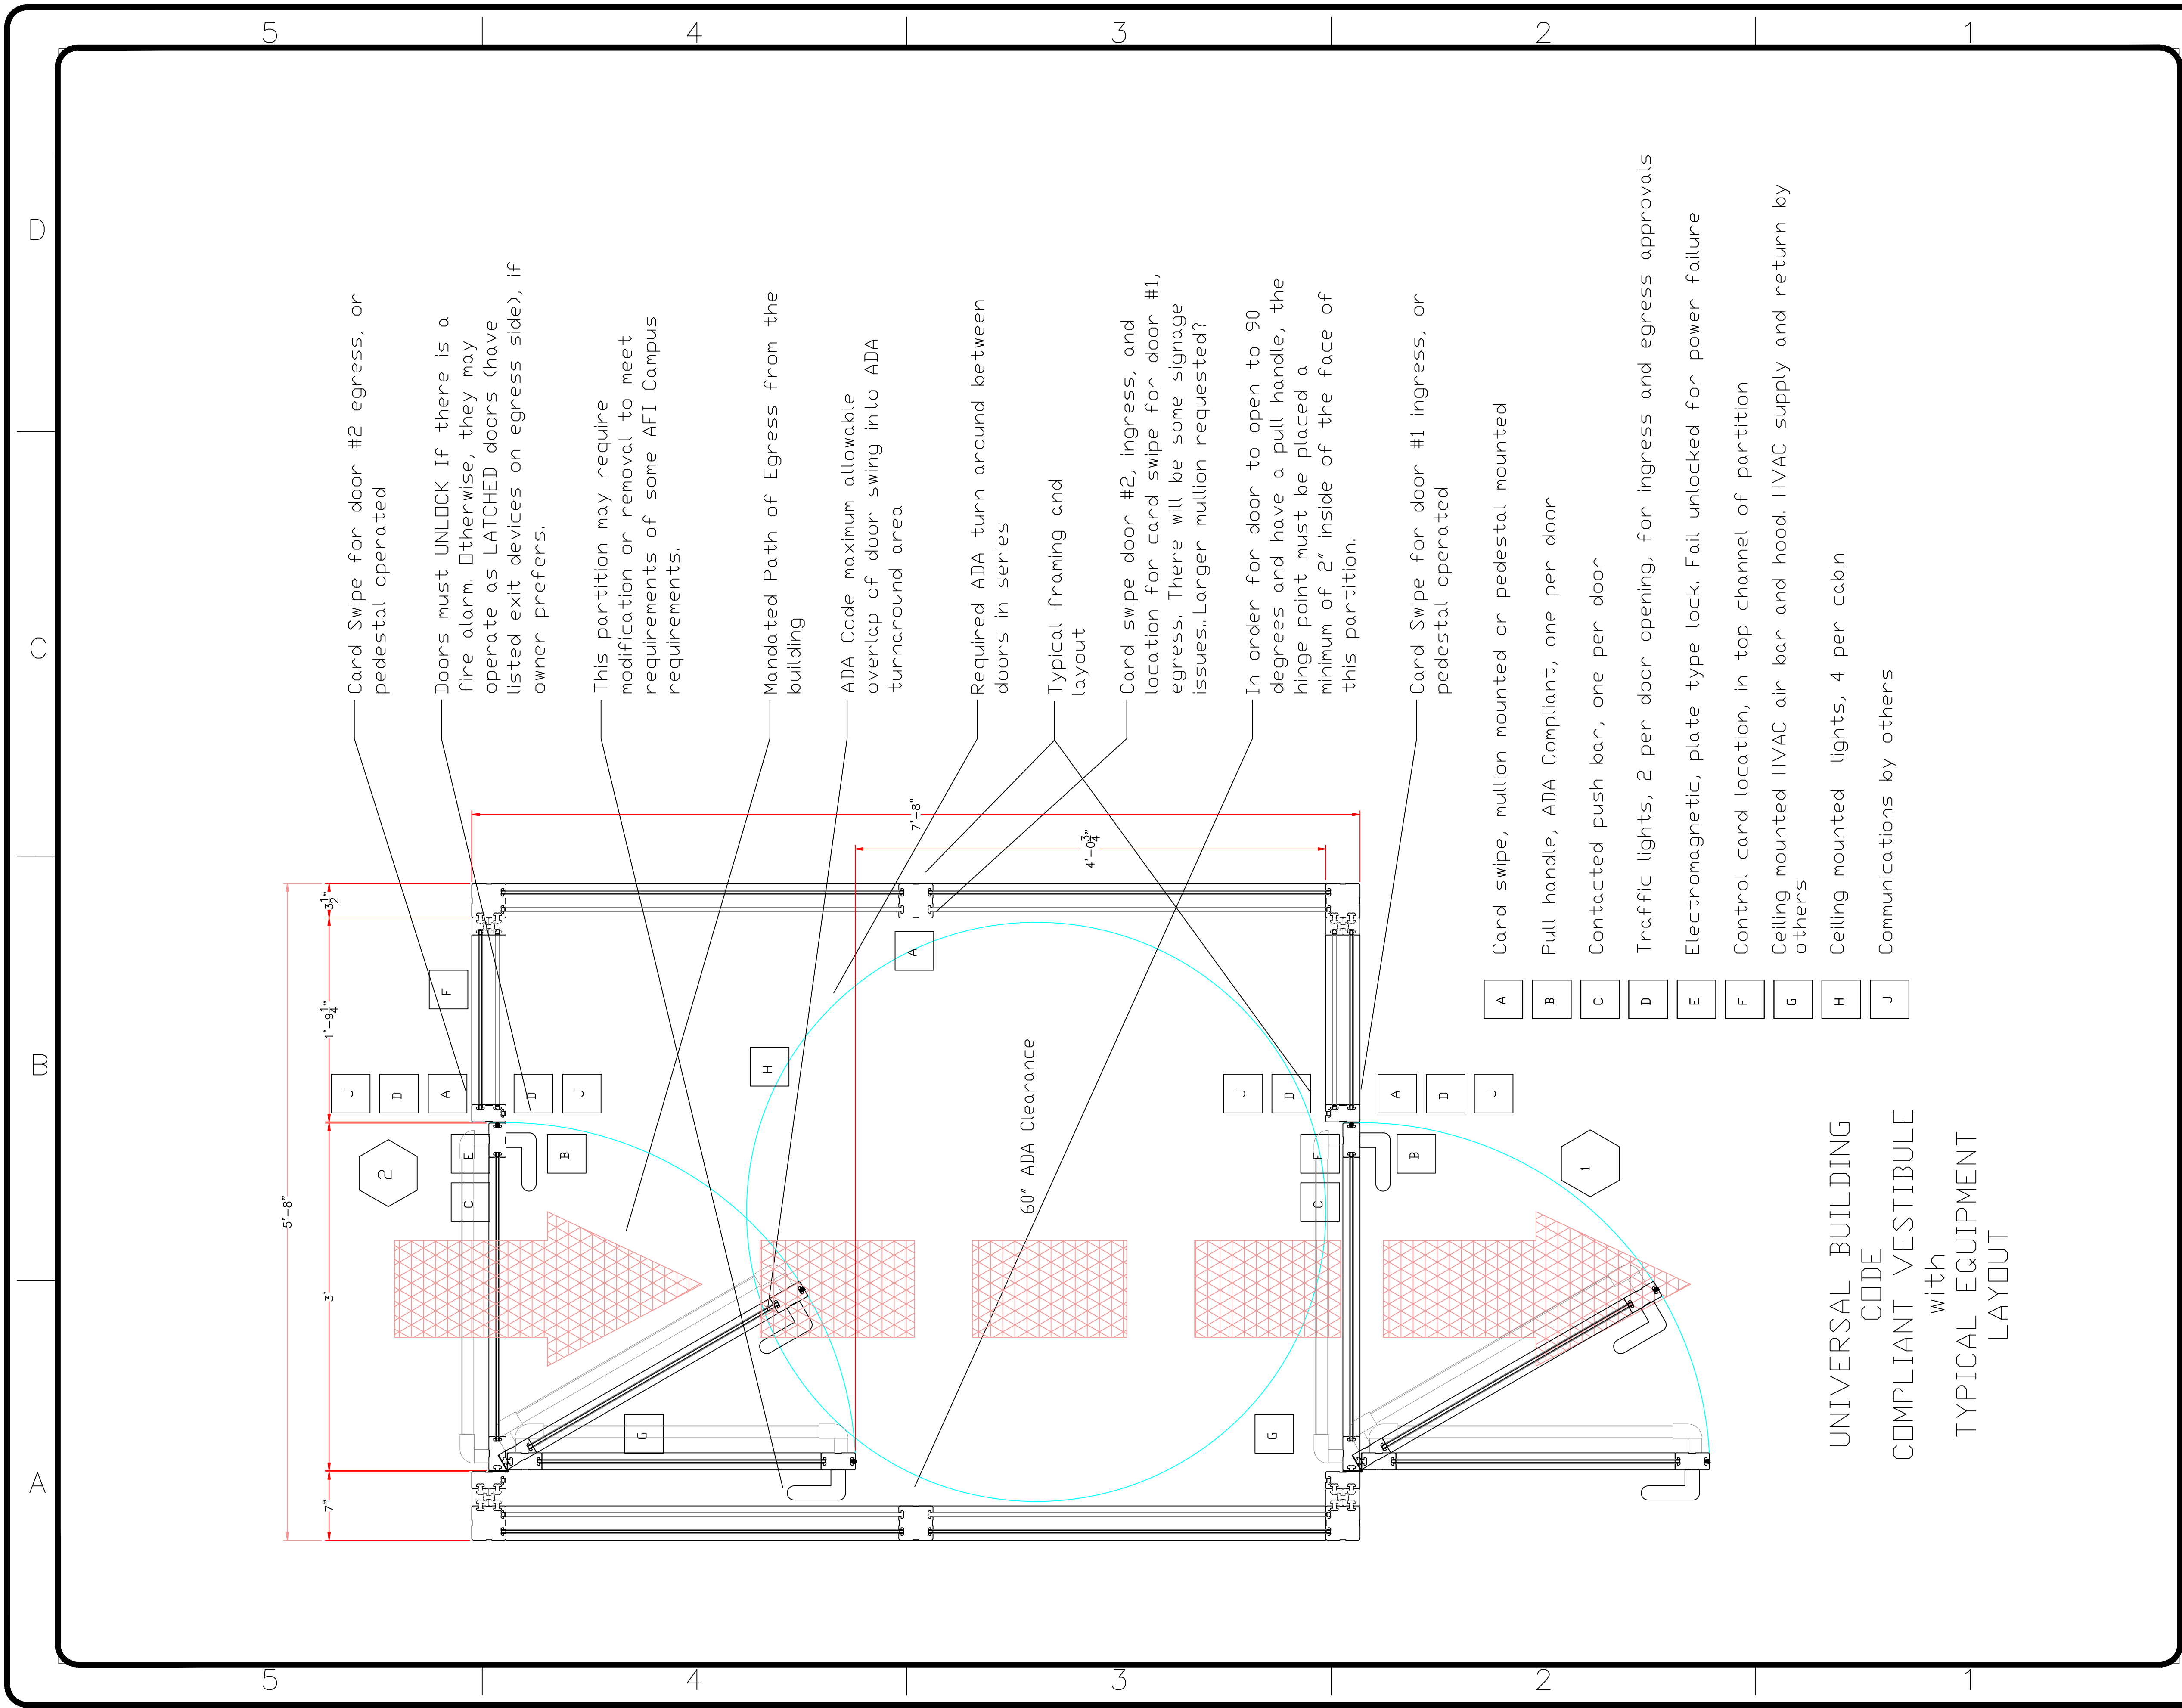


REVISIONS	BY
--/--/--	CJC



8641 South Warhawk Rd. Conifer, Colorado 80433

Patrick McAllister Tel: 303-670-1099

Secure Access Portal	
Mantrap/Vestibule Data & Specs. (typ.)	
DWG #	SAP_MV_D&St_P1
DATE	06 / 10 / 09
CHK'D	-----
SCALE =	◊
SHEET	1 OF 2

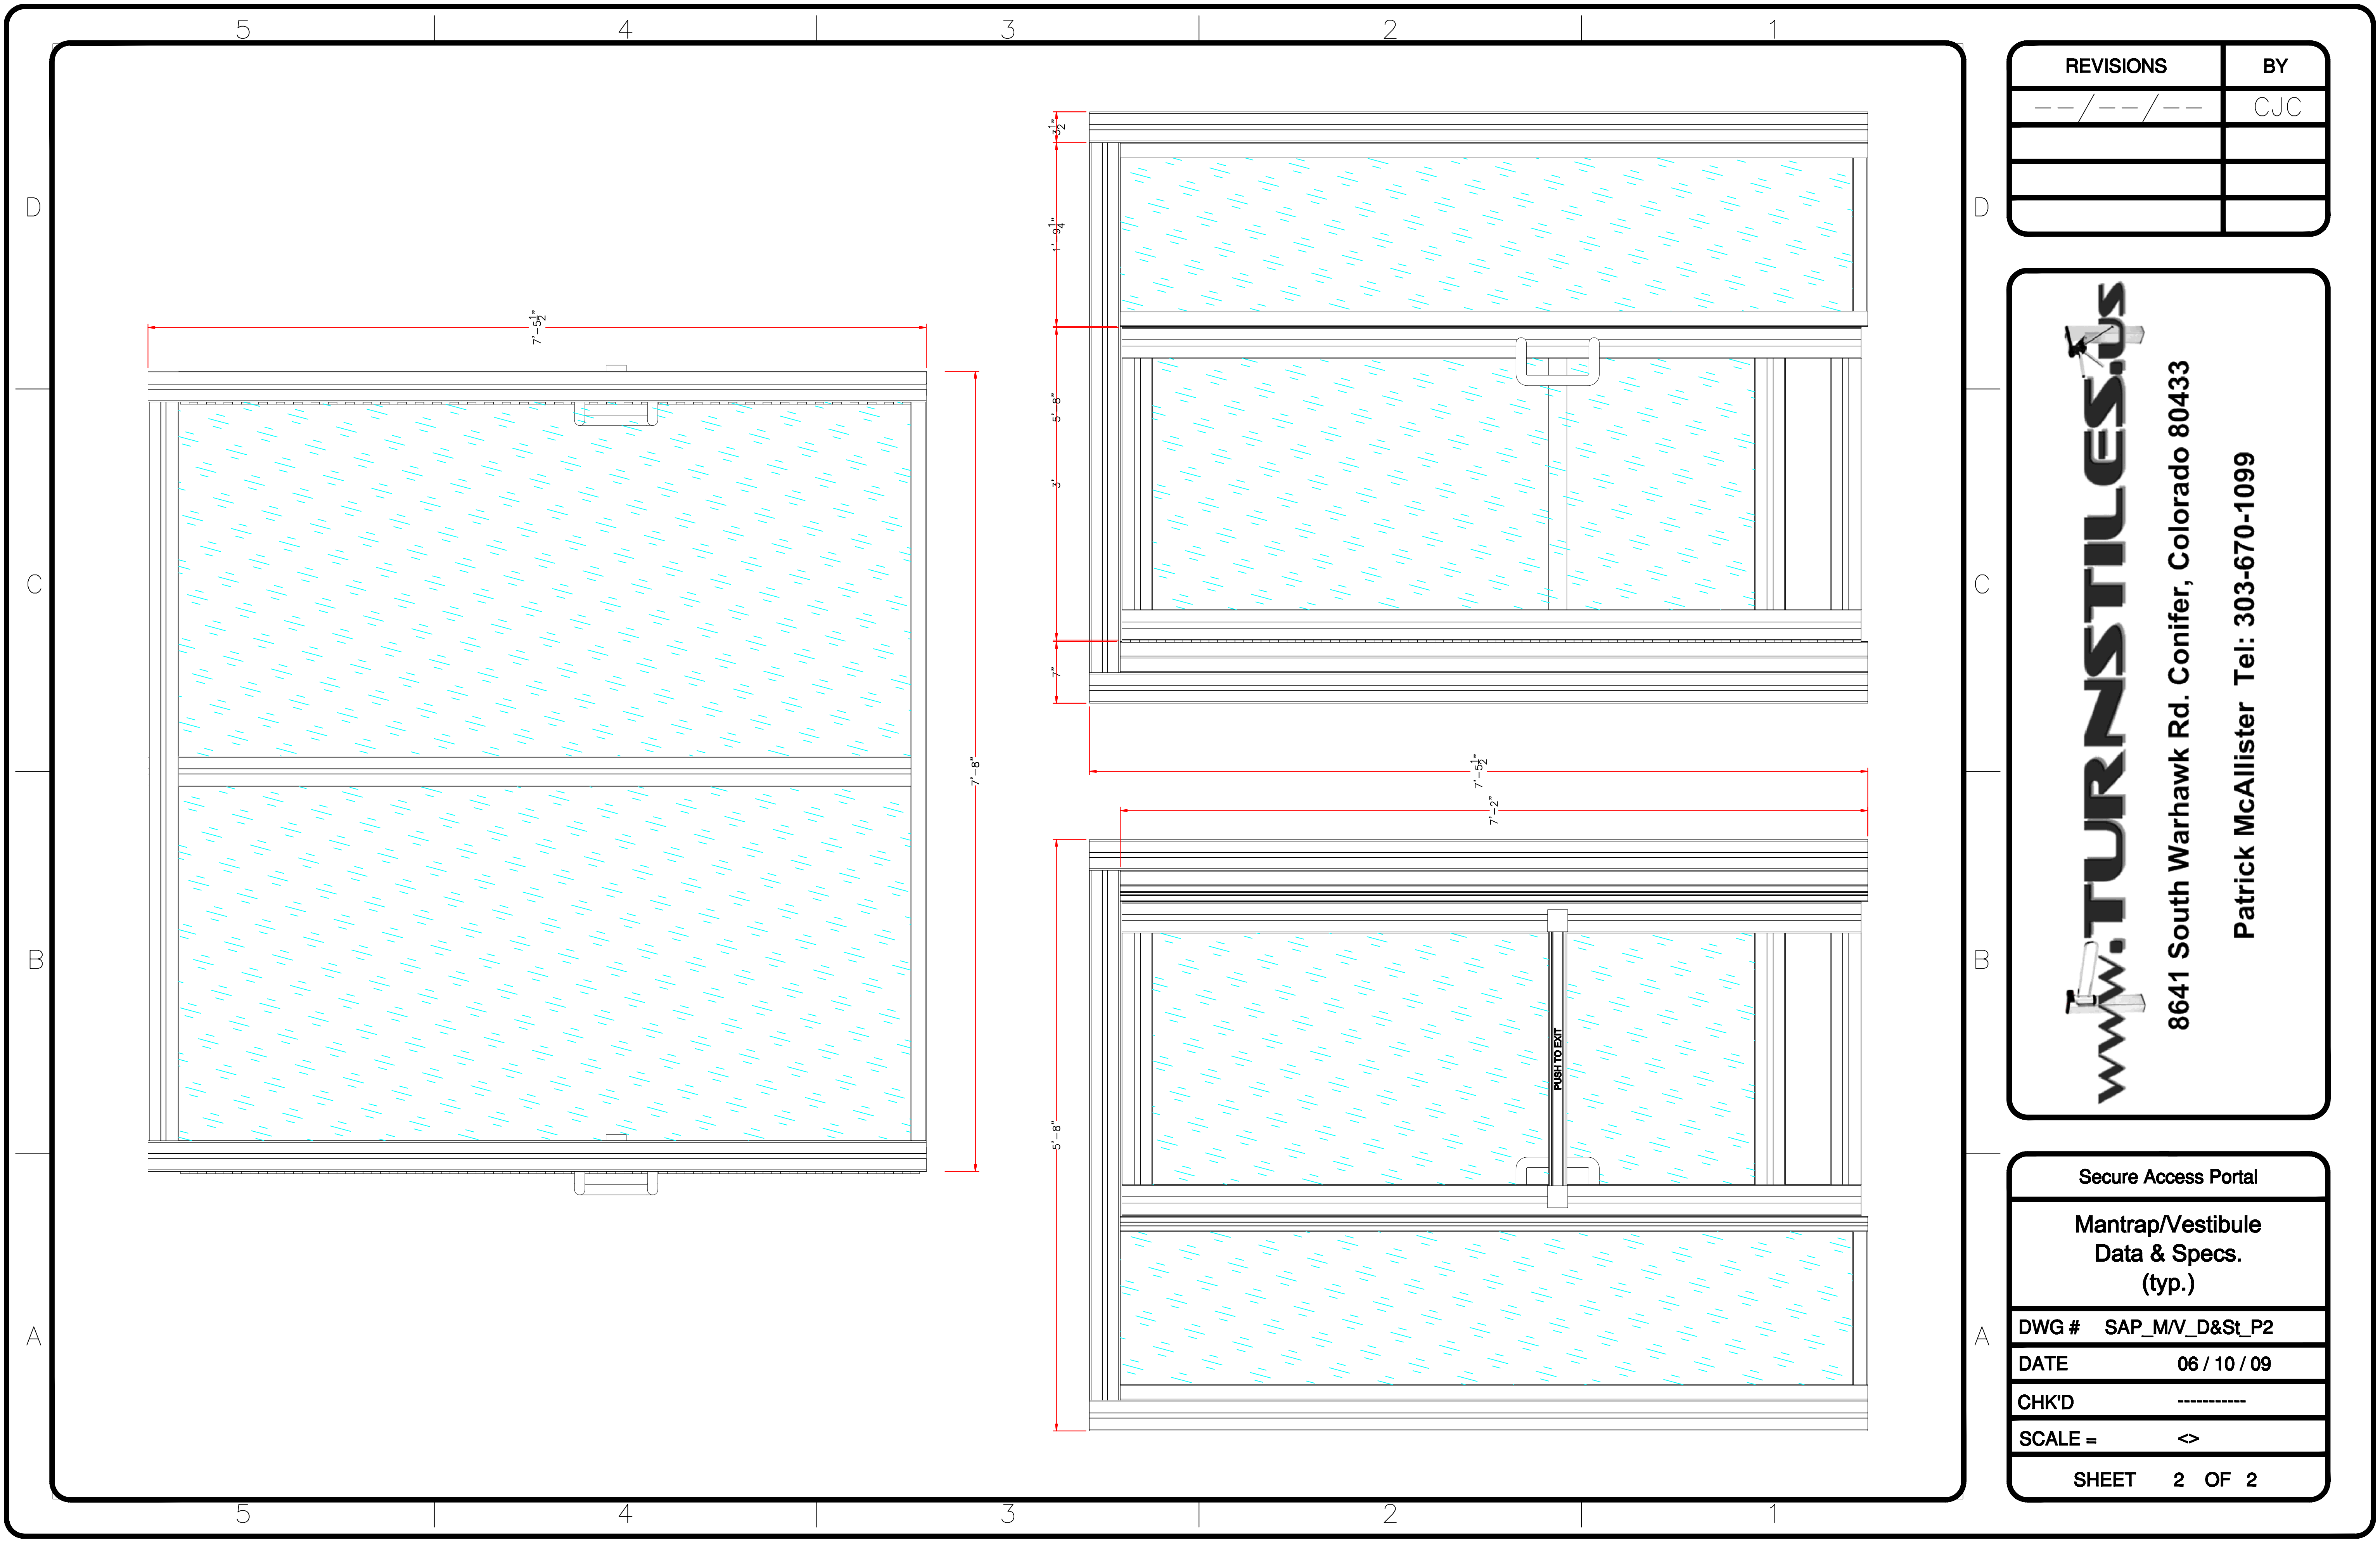

REVISIONS	BY
--/--/--	CJC

**WWW.TURNSTILES.US**

8641 South Warhawk Rd. Conifer, Colorado 80433

Patrick McAllister Tel: 303-670-1099

Secure Access Portal	
Mantrap/Vestibule Data & Specs. (typ.)	
DWG #	SAP_MV_D&St_P2
DATE	06 / 10 / 09
CHK'D	-----
SCALE =	<>
SHEET	2 OF 2