


*** DIMENSIONS MAY VARY SLIGHTLY IN ACTUAL INSTALLATION - FABRICATION CHANGES OR SUBSTITUTIONS RESERVED ***

FIRST DRAWN	BY
12-14-23	CJC
REVISED	BY

COPYRIGHT © TURNSTILES.US
 Copyright © Turnstiles.us All rights reserved. Reproduction or translation of this work without the express written permission of TURNSTILES.US is unlawful and is an infringement of intellectual property belonging to TURNSTILES.US.
 All drawings and/or designs are restricted for use exclusively with a purchase, installation, and/or support from Turnstiles.us. Any other use of these materials is a violation of copyright law. Request for additional information should be addressed to the Legal Department, Turnstiles.us.

TURNSTILES.US
 www.TURNSTILES.us
 Call 303 670 1099 * Text 303 918 9787
 patrick.mcallister@turnstiles.us

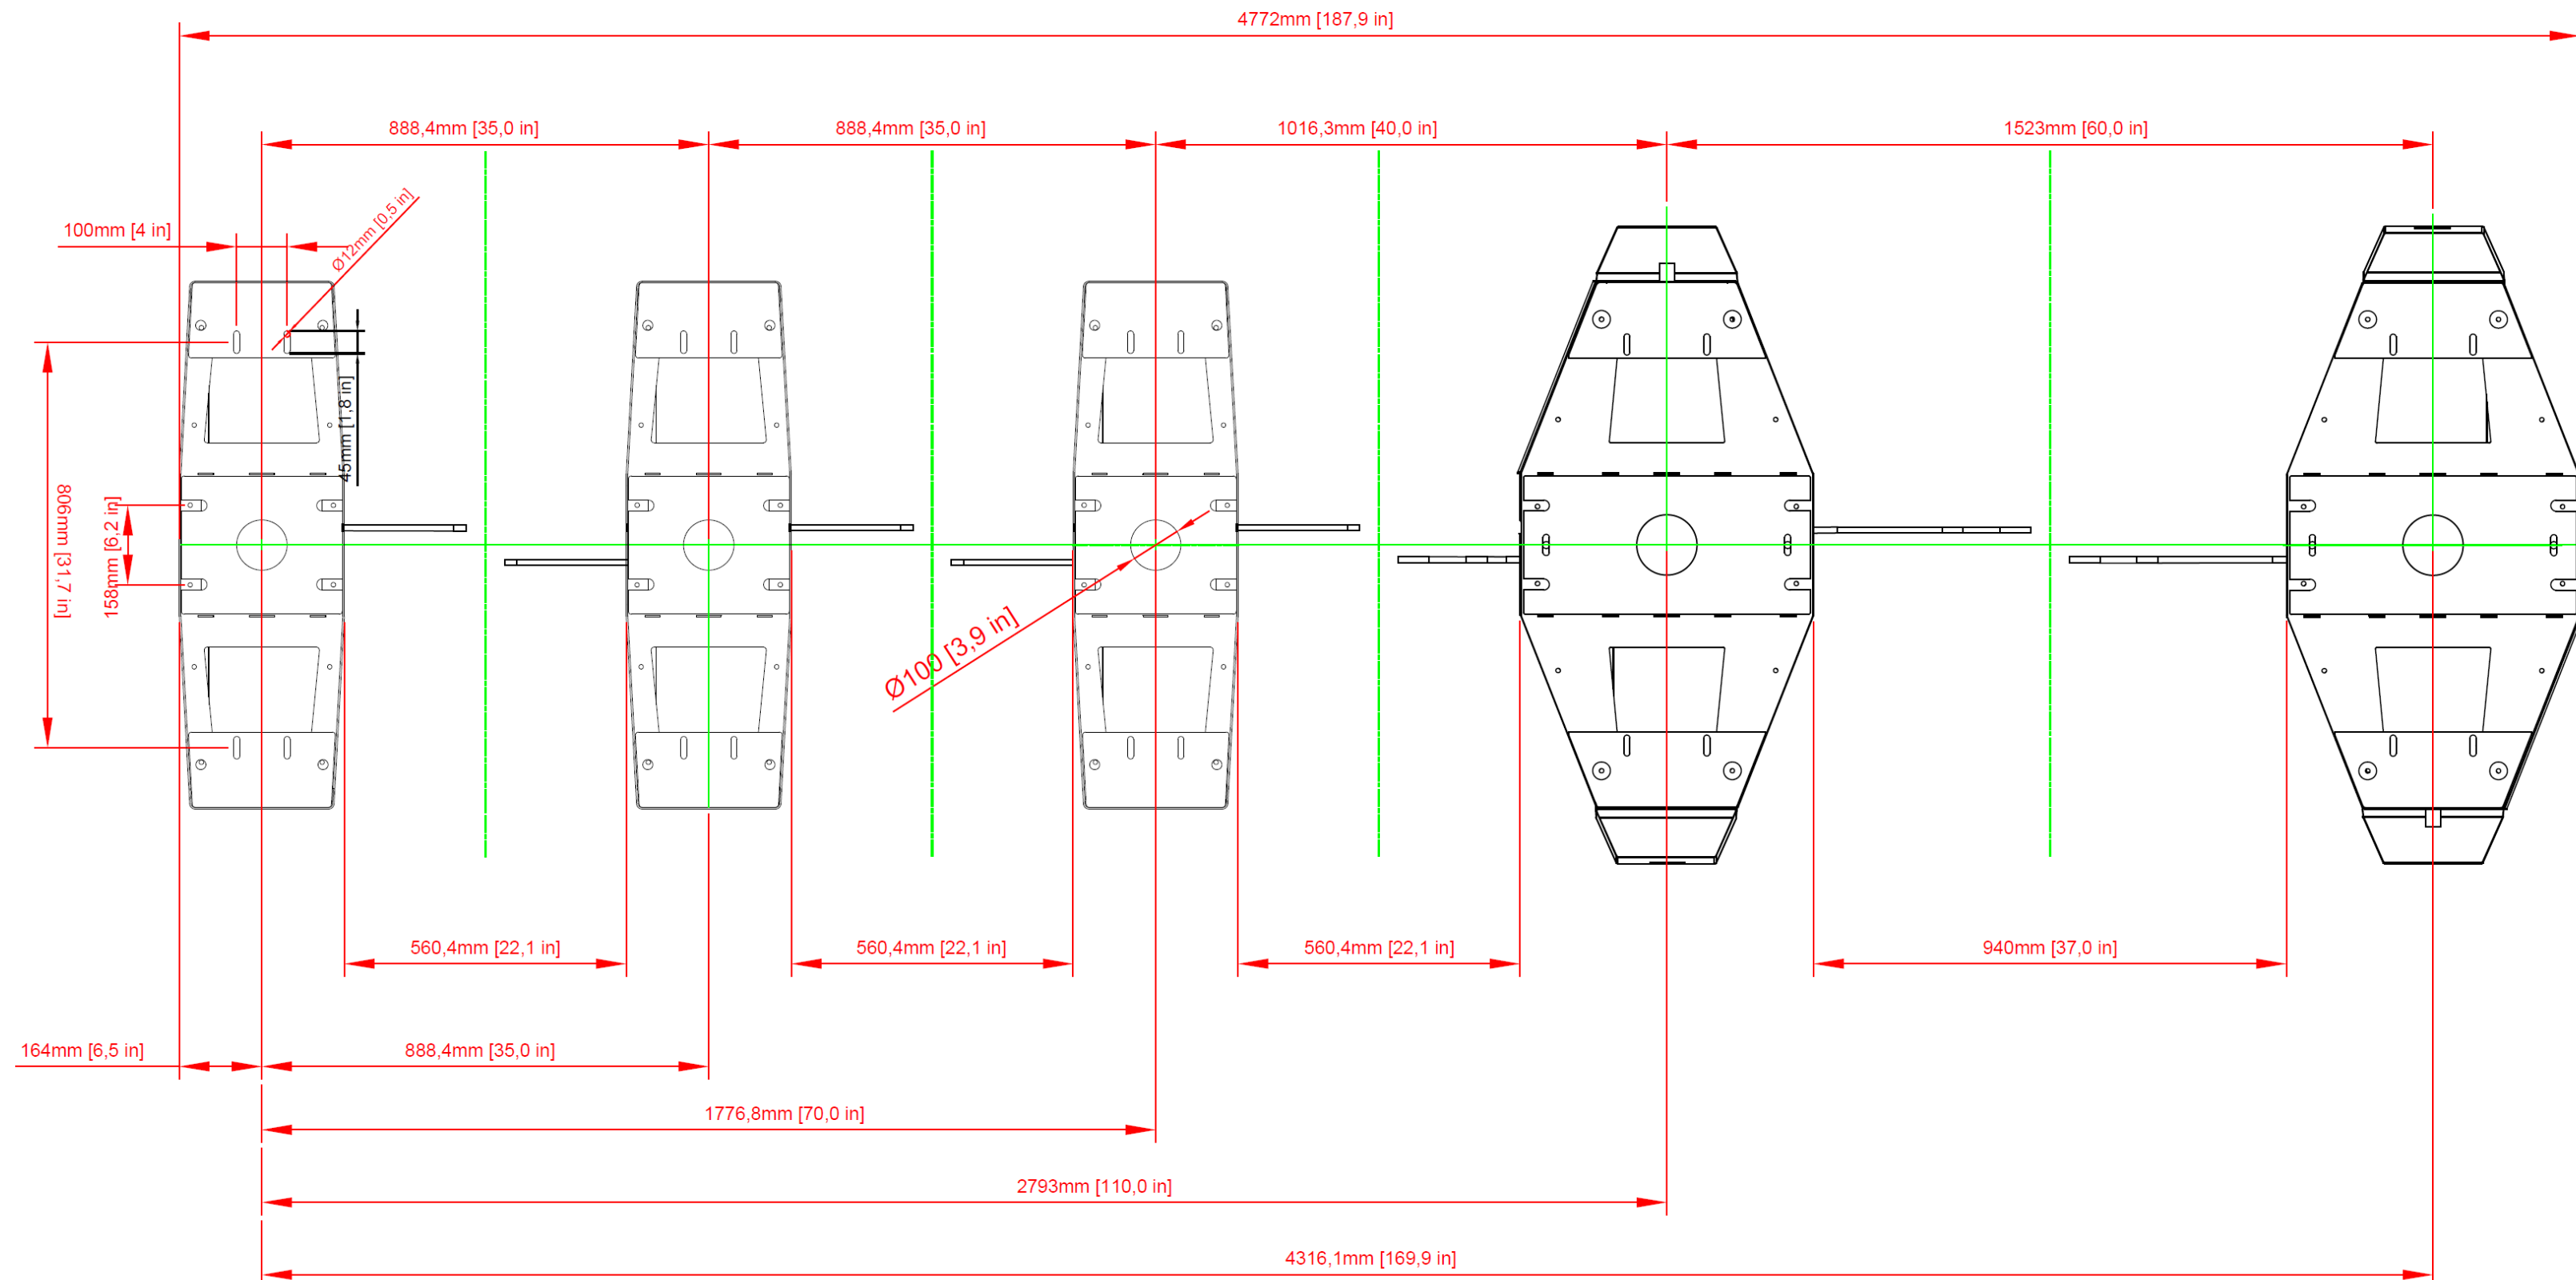

AUTHORIZED SIGNATURE: _____ DATE: ___ / ___ / ___

EQUIPMENT LOCATION DETAIL	
www.TURNSTILES.us GT Series Turnstiles Four Lanes (2 Std 2 ADA) ABC DETAIL ANCHOR BASE CONDUIT	
DWG	www.TURNSTILES.us GT Series Turnstiles Four Lanes GT1-GT3 ELD
12-14-23	
SHEET - 1 OF 2	

*** DIMENSIONS MAY VARY SLIGHTLY IN ACTUAL INSTALLATION - FABRICATION CHANGES OR SUBSTITUTIONS RESERVED **



AUTHORIZED SIGNATURE: _____ DATE: ___ / ___ / ___

FIRST DRAWN	BY
12-14-23	CJC
REVISED	BY

COPYRIGHT © TURNSTILES.US
 Copyright © Turnstiles.us All rights reserved. Reproduction or translation of this work without the express written permission of TURNSTILES.US is unlawful and is an infringement of intellectual property belonging to TURNSTILES.US.
 All drawings and/or designs are restricted for use exclusively with a purchase, installation, and/or support from Turnstiles.us. Any other use of these materials is a violation of copyright law. Request for additional information should be addressed to the Legal Department, Turnstiles.us.

TURNSTILES.US
 www.TURNSTILES.us
 Call 303 670 1099 * Text 303 918 9787
 patrick.mcallister@turnstiles.us

EQUIPMENT LOCATION DETAIL

www.TURNSTILES.us
 GT Series Turnstiles
 Four Lanes (2 Std 2 ADA)
 ABC DETAIL
 ANCHOR BASE CONDUIT

DWG
 www.TURNSTILES.us
 GT Series Turnstiles
 Four Lanes GT1-GT3 ELD

12-14-23

SHEET - 2 OF 2