


PROPOSED CONCEPT FOR CONCRETE RAMPS AND/OR SLOPES AND LEVEL REGIONS TO ACCOMMODATE TURNSTILES, SWING GATE AND ENCLOSED CANOPY.

* ALL RAMPS AND SLOPES ARE ADA COMPLIANT WITH A PITCH OF 1:12 (1 INCH PER FOOT) OR LESS

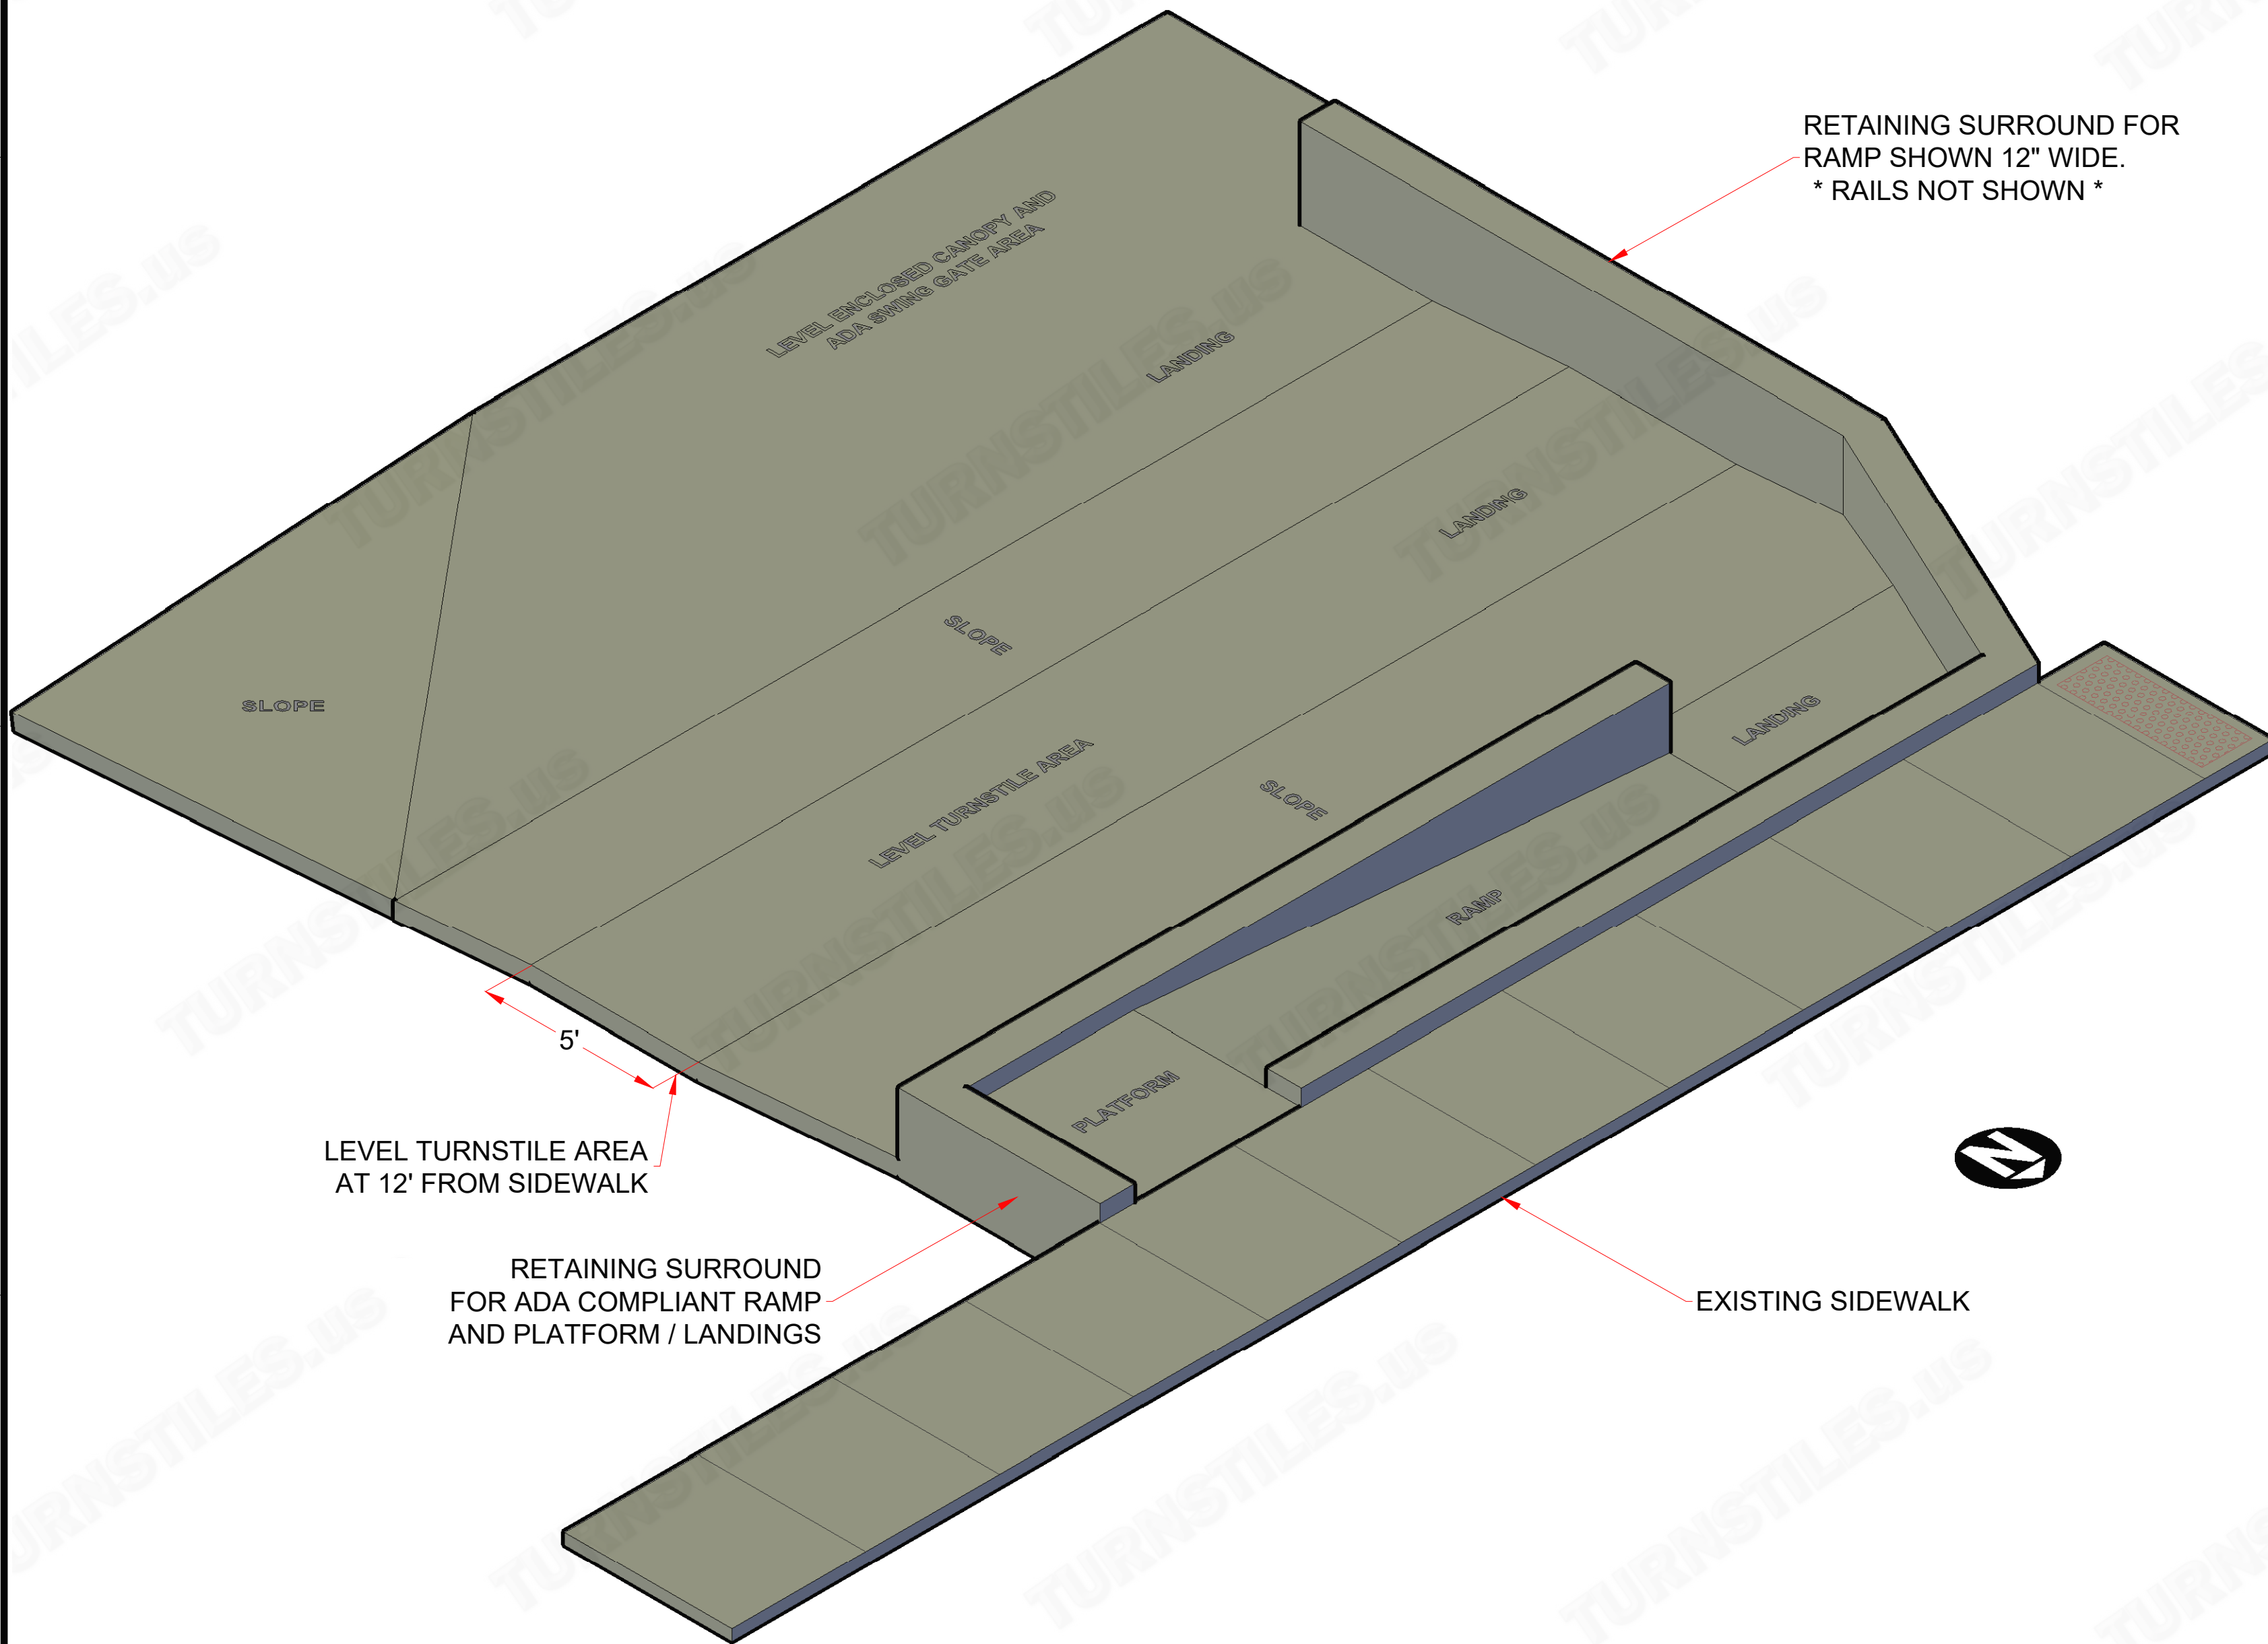

RETAINING SURROUND FOR RAMP SHOWN 12" WIDE.
* RAILS NOT SHOWN *

LEVEL TURNSTILE AREA AT 12' FROM SIDEWALK

RETAINING SURROUND FOR ADA COMPLIANT RAMP AND PLATFORM / LANDINGS

EXISTING SIDEWALK

| | |
|-------------|-----|
| FIRST DRAWN | BY |
| 09-21-22 | CJC |
| REVISED | BY |
| 01-11-23 | CJC |
| | |
| | |

COPYRIGHT © TURNSTILES.US
Copyright © Turnstiles.us All rights reserved. Reproduction or translation of this work without the express written permission of TURNSTILES.US is unlawful and is an infringement of intellectual property belonging to TURNSTILES.US. All drawings and/or designs are restricted for use exclusively with a purchase, installation, and/or support from Turnstiles.us. Any other use of these materials is a violation of copyright law. Request for additional information should be addressed to the Legal Department, Turnstiles.us.

TURNSTILES.US
www.TURNSTILES.us
Call 303 670 1099 * Text 303 918 9787
patrick.mcallister@turnstiles.us

| | |
|--|--|
| Conceptualization - 3D Model | |
| BRAKEBUSH BROTHERS, INC. CONCRETE MODELING OF LEVEL ELEVATIONS AND SLOPES TO NECESSITATE PROPER INSTALLATION OF EQUIPMENT | |
| DWG | BRAKEBUSH BROTHERS, INC. IRVING, TX CONCRETE MODEL |
| DATE | 01-11-23 |
| SHEET - 1 OF 1 | |