


* DIMENSIONS MAY VARY IN ACTUAL INSTALLATION - FABRICATION CHANGES RESERVED - SIMILAR EQUIPMENT MAY BE SUBSTITUTED *

FIRST DRAWN	BY
01-19-21	CJC
REVISED	BY
01-22-21	CJC

COPYRIGHT © TURNSTILES.US
 Copyright © Turnstiles.us All rights reserved. Reproduction or translation of this work without the express written permission of TURNSTILES.US is unlawful and is an infringement of intellectual property belonging to TURNSTILES.US.
 All drawings and/or designs are restricted for use exclusively with a purchase, installation, and/or support from Turnstiles.us. Any other use of these materials is a violation of copyright law. Request for additional information should be addressed to the Legal Department, Turnstiles.us.

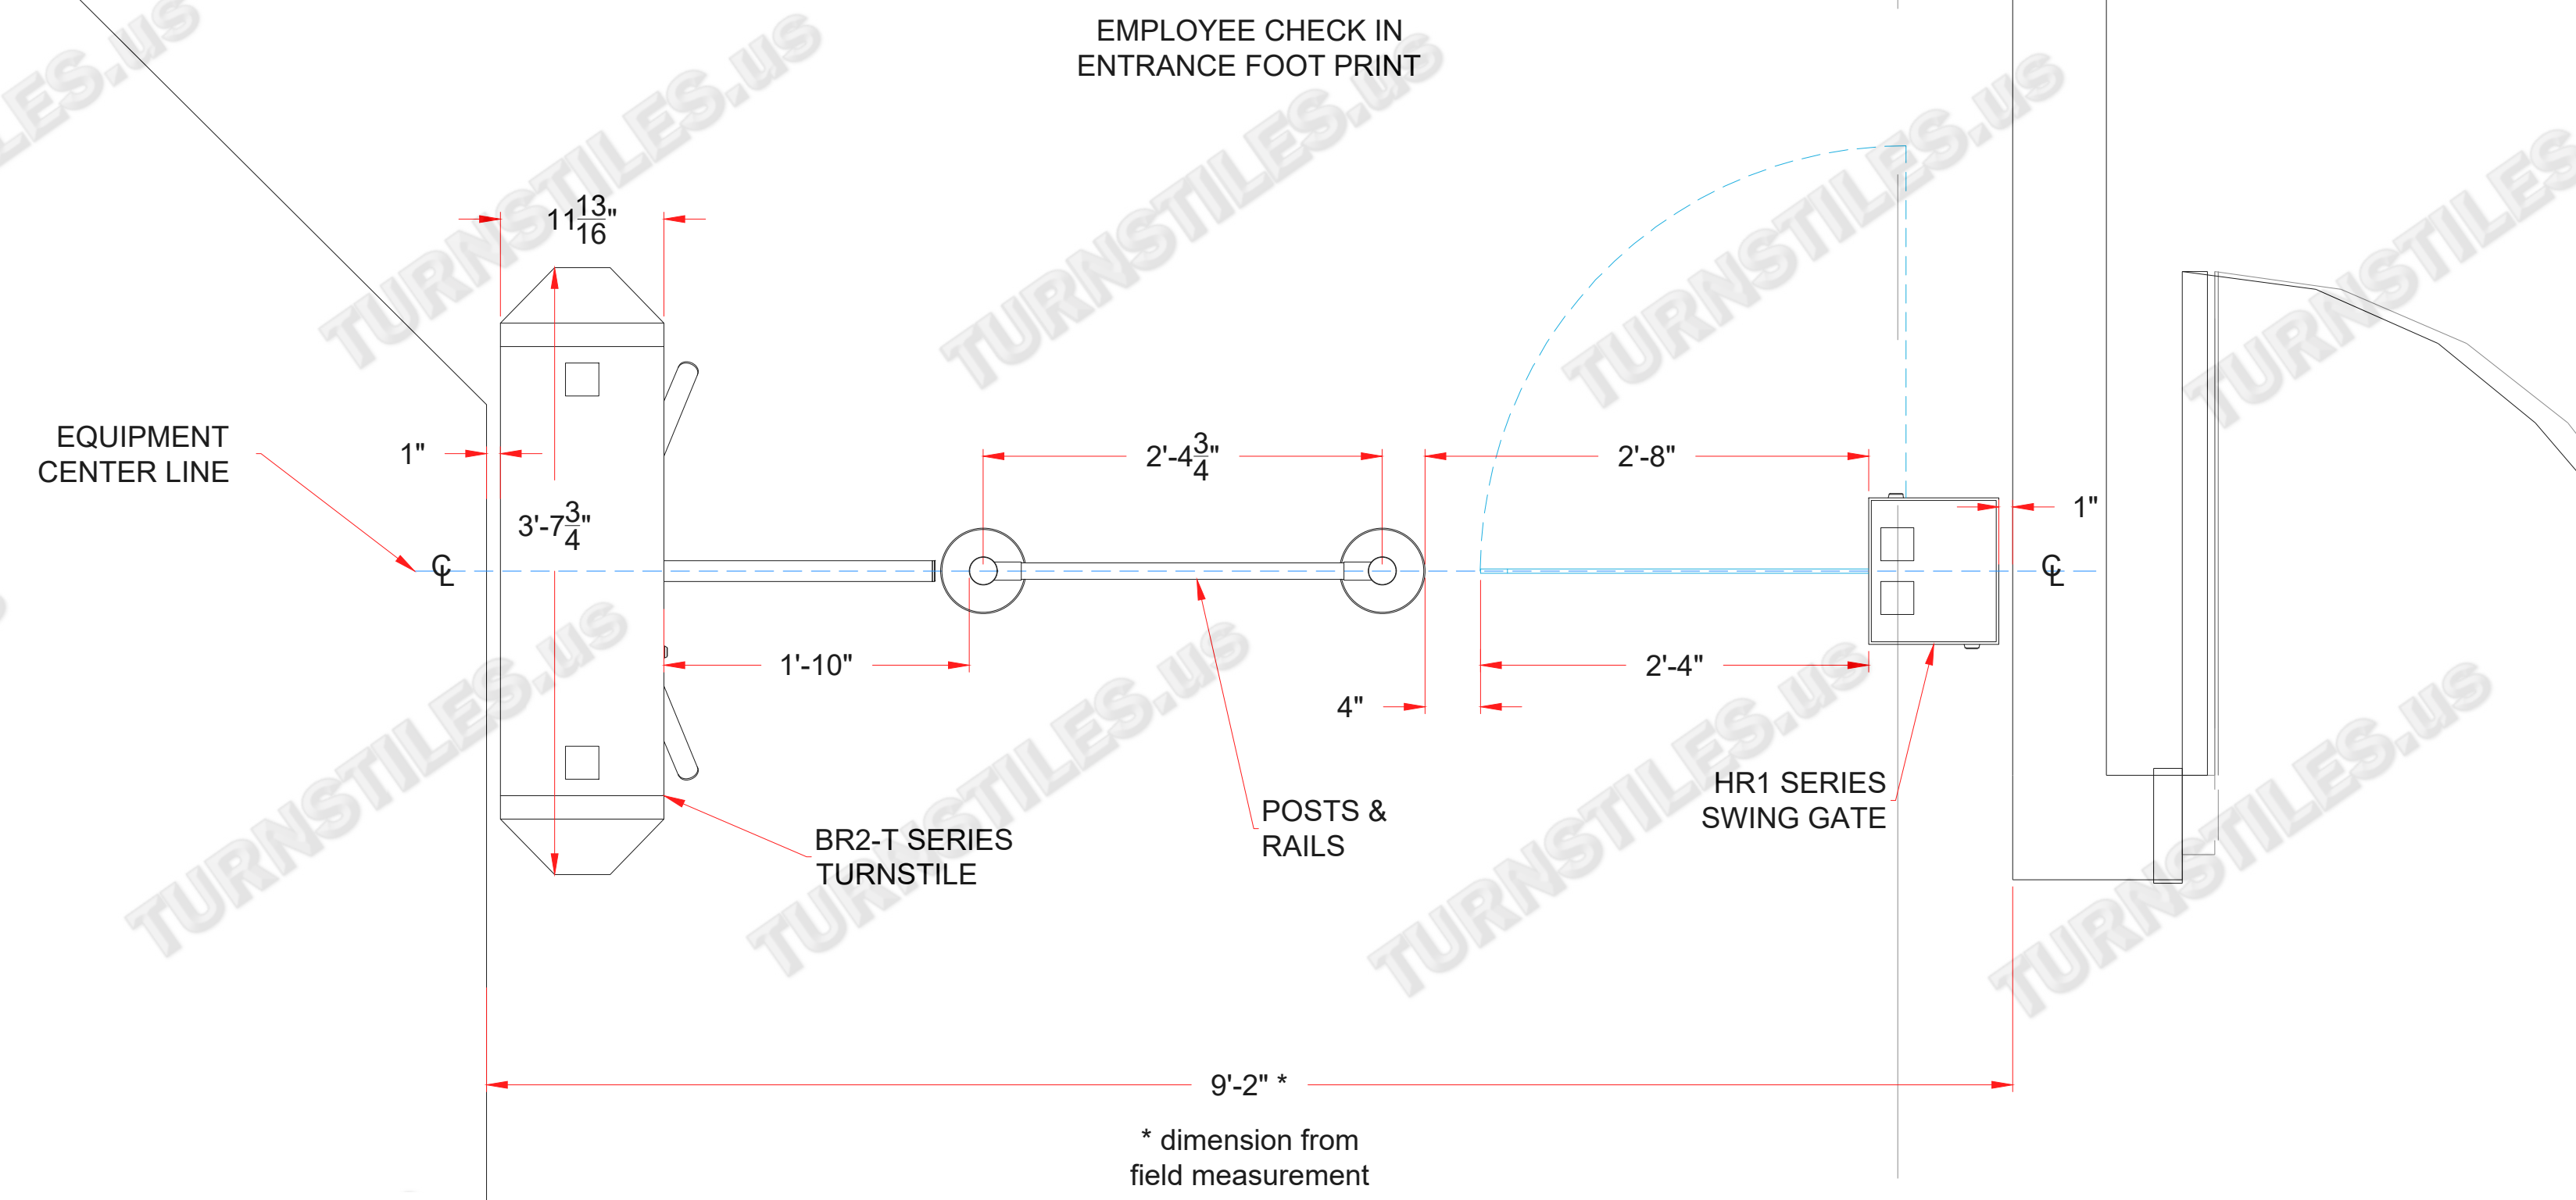

* dimension from field measurement

TURNSTILES.US
 www.TURNSTILES.us
 Call 303 670 1099 * Text 303 918 9787
 patrick.mcallister@turnstiles.us

Equipment Location Detail	
Hard Rock Polisano Construction HR1 & BR2 Series Employee Meal Tracking	
DWG	01-22-21 HARD ROCK - Polisano Construction - ELD REV A
DATE	01-22-21
SHEET - 1 OF 3	


AUTHORIZED SIGNATURE: _____ DATE: ___ / ___ / ___

* DIMENSIONS MAY VARY IN ACTUAL INSTALLATION - FABRICATION CHANGES RESERVED - SIMILAR EQUIPMENT MAY BE SUBSTITUTED *

FIRST DRAWN	BY
01-19-21	CJC
REVISED	BY
01-22-21	CJC

COPYRIGHT © TURNSTILES.US
 Copyright © Turnstiles.us All rights reserved. Reproduction or translation of this work without the express written permission of TURNSTILES.US is unlawful and is an infringement of intellectual property belonging to TURNSTILES.US.
 All drawings and/or designs are restricted for use exclusively with a purchase, installation, and/or support from Turnstiles.us. Any other use of these materials is a violation of copyright law. Request for additional information should be addressed to the Legal Department, Turnstiles.us.

EMPLOYEE FOOD SERVICE
 ENTRANCE FOOT PRINT

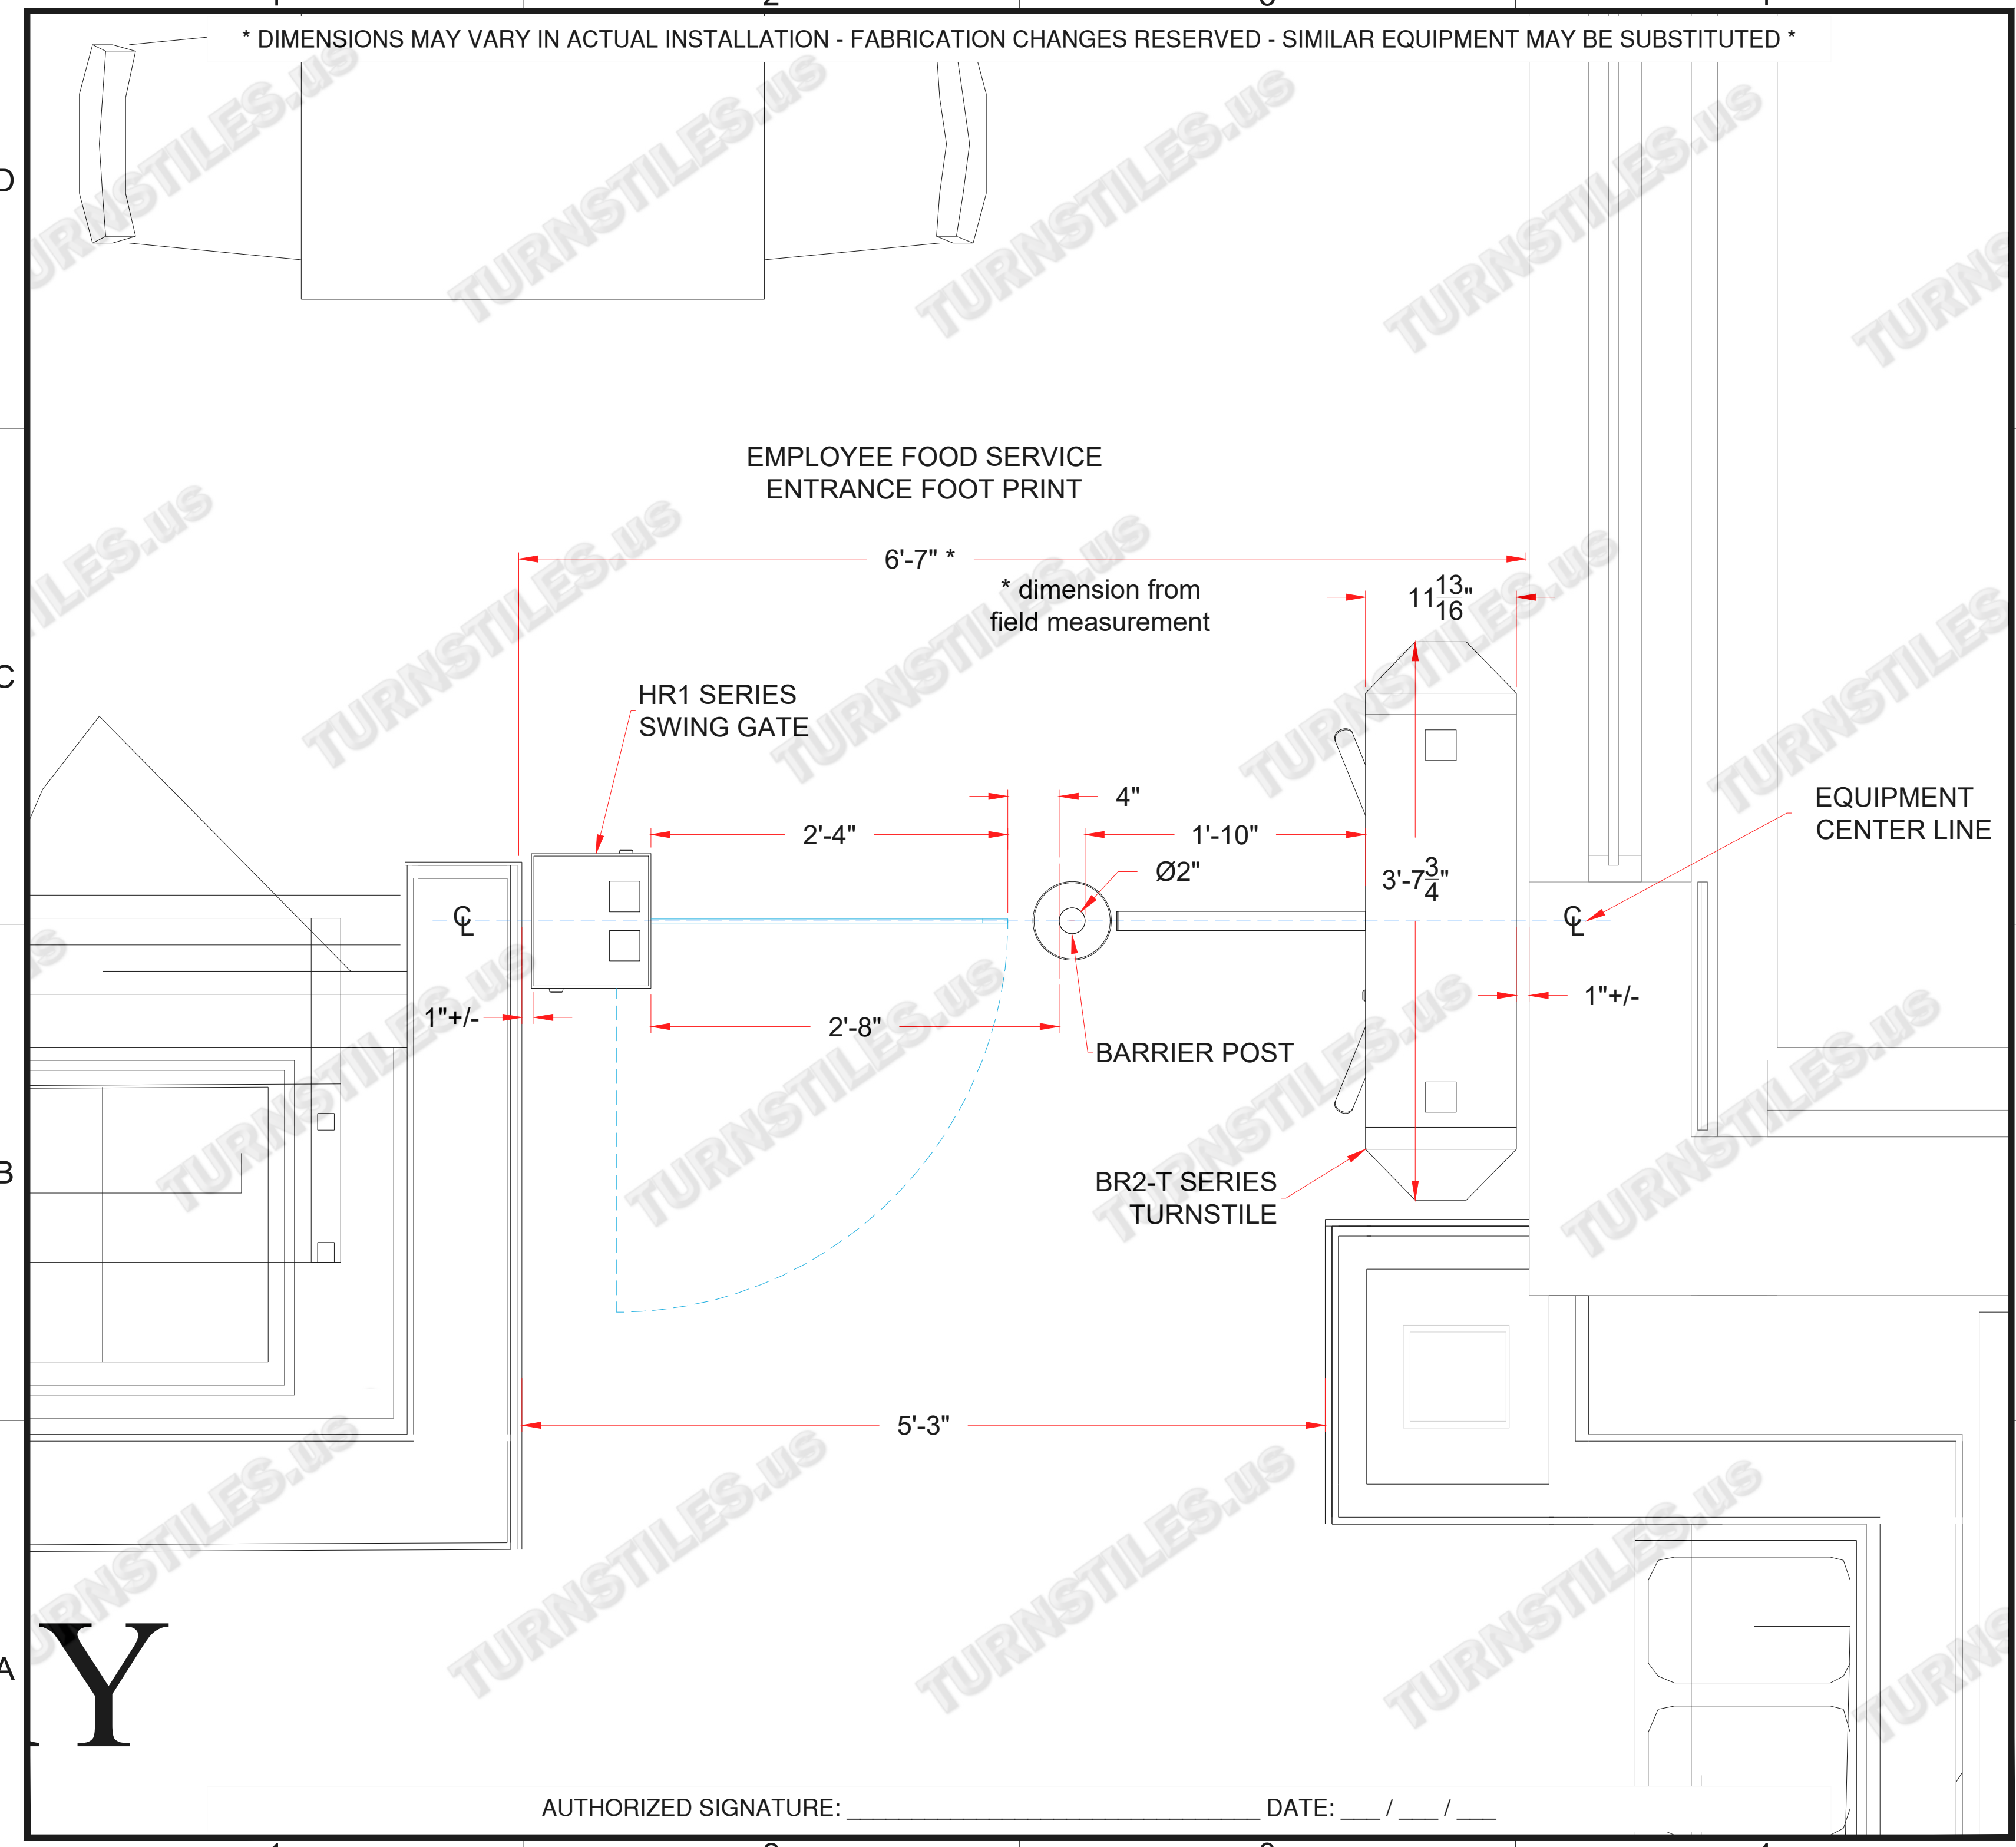

TURNSTILES.US
 www.TURNSTILES.us
 Call 303 670 1099 * Text 303 918 9787
 patrick.mcallister@turnstiles.us


Equipment Location Detail	
Hard Rock Polisano Construction HR1 & BR2 Series Employee Meal Tracking	
DWG	01-22-21 HARD ROCK - Polisano Construction - ELD REV A
DATE	01-22-21
SHEET - 2 OF 3	

AUTHORIZED SIGNATURE: _____ DATE: ___ / ___ / ___

* DIMENSIONS MAY VARY IN ACTUAL INSTALLATION - FABRICATION CHANGES RESERVED - SIMILAR EQUIPMENT MAY BE SUBSTITUTED *

FIRST DRAWN	BY
01-19-21	CJC
REVISED	BY
01-22-21	CJC

COPYRIGHT © TURNSTILES.US
 Copyright © Turnstiles.us All rights reserved. Reproduction or translation of this work without the express written permission of TURNSTILES.us is unlawful and is an infringement of intellectual property belonging to TURNSTILES.us.
 All drawings and/or designs are restricted for use exclusively with a purchase, installation, and/or support from Turnstiles.us. Any other use of these materials is a violation of copyright law. Request for additional information should be addressed to the Legal Department, Turnstiles.us.

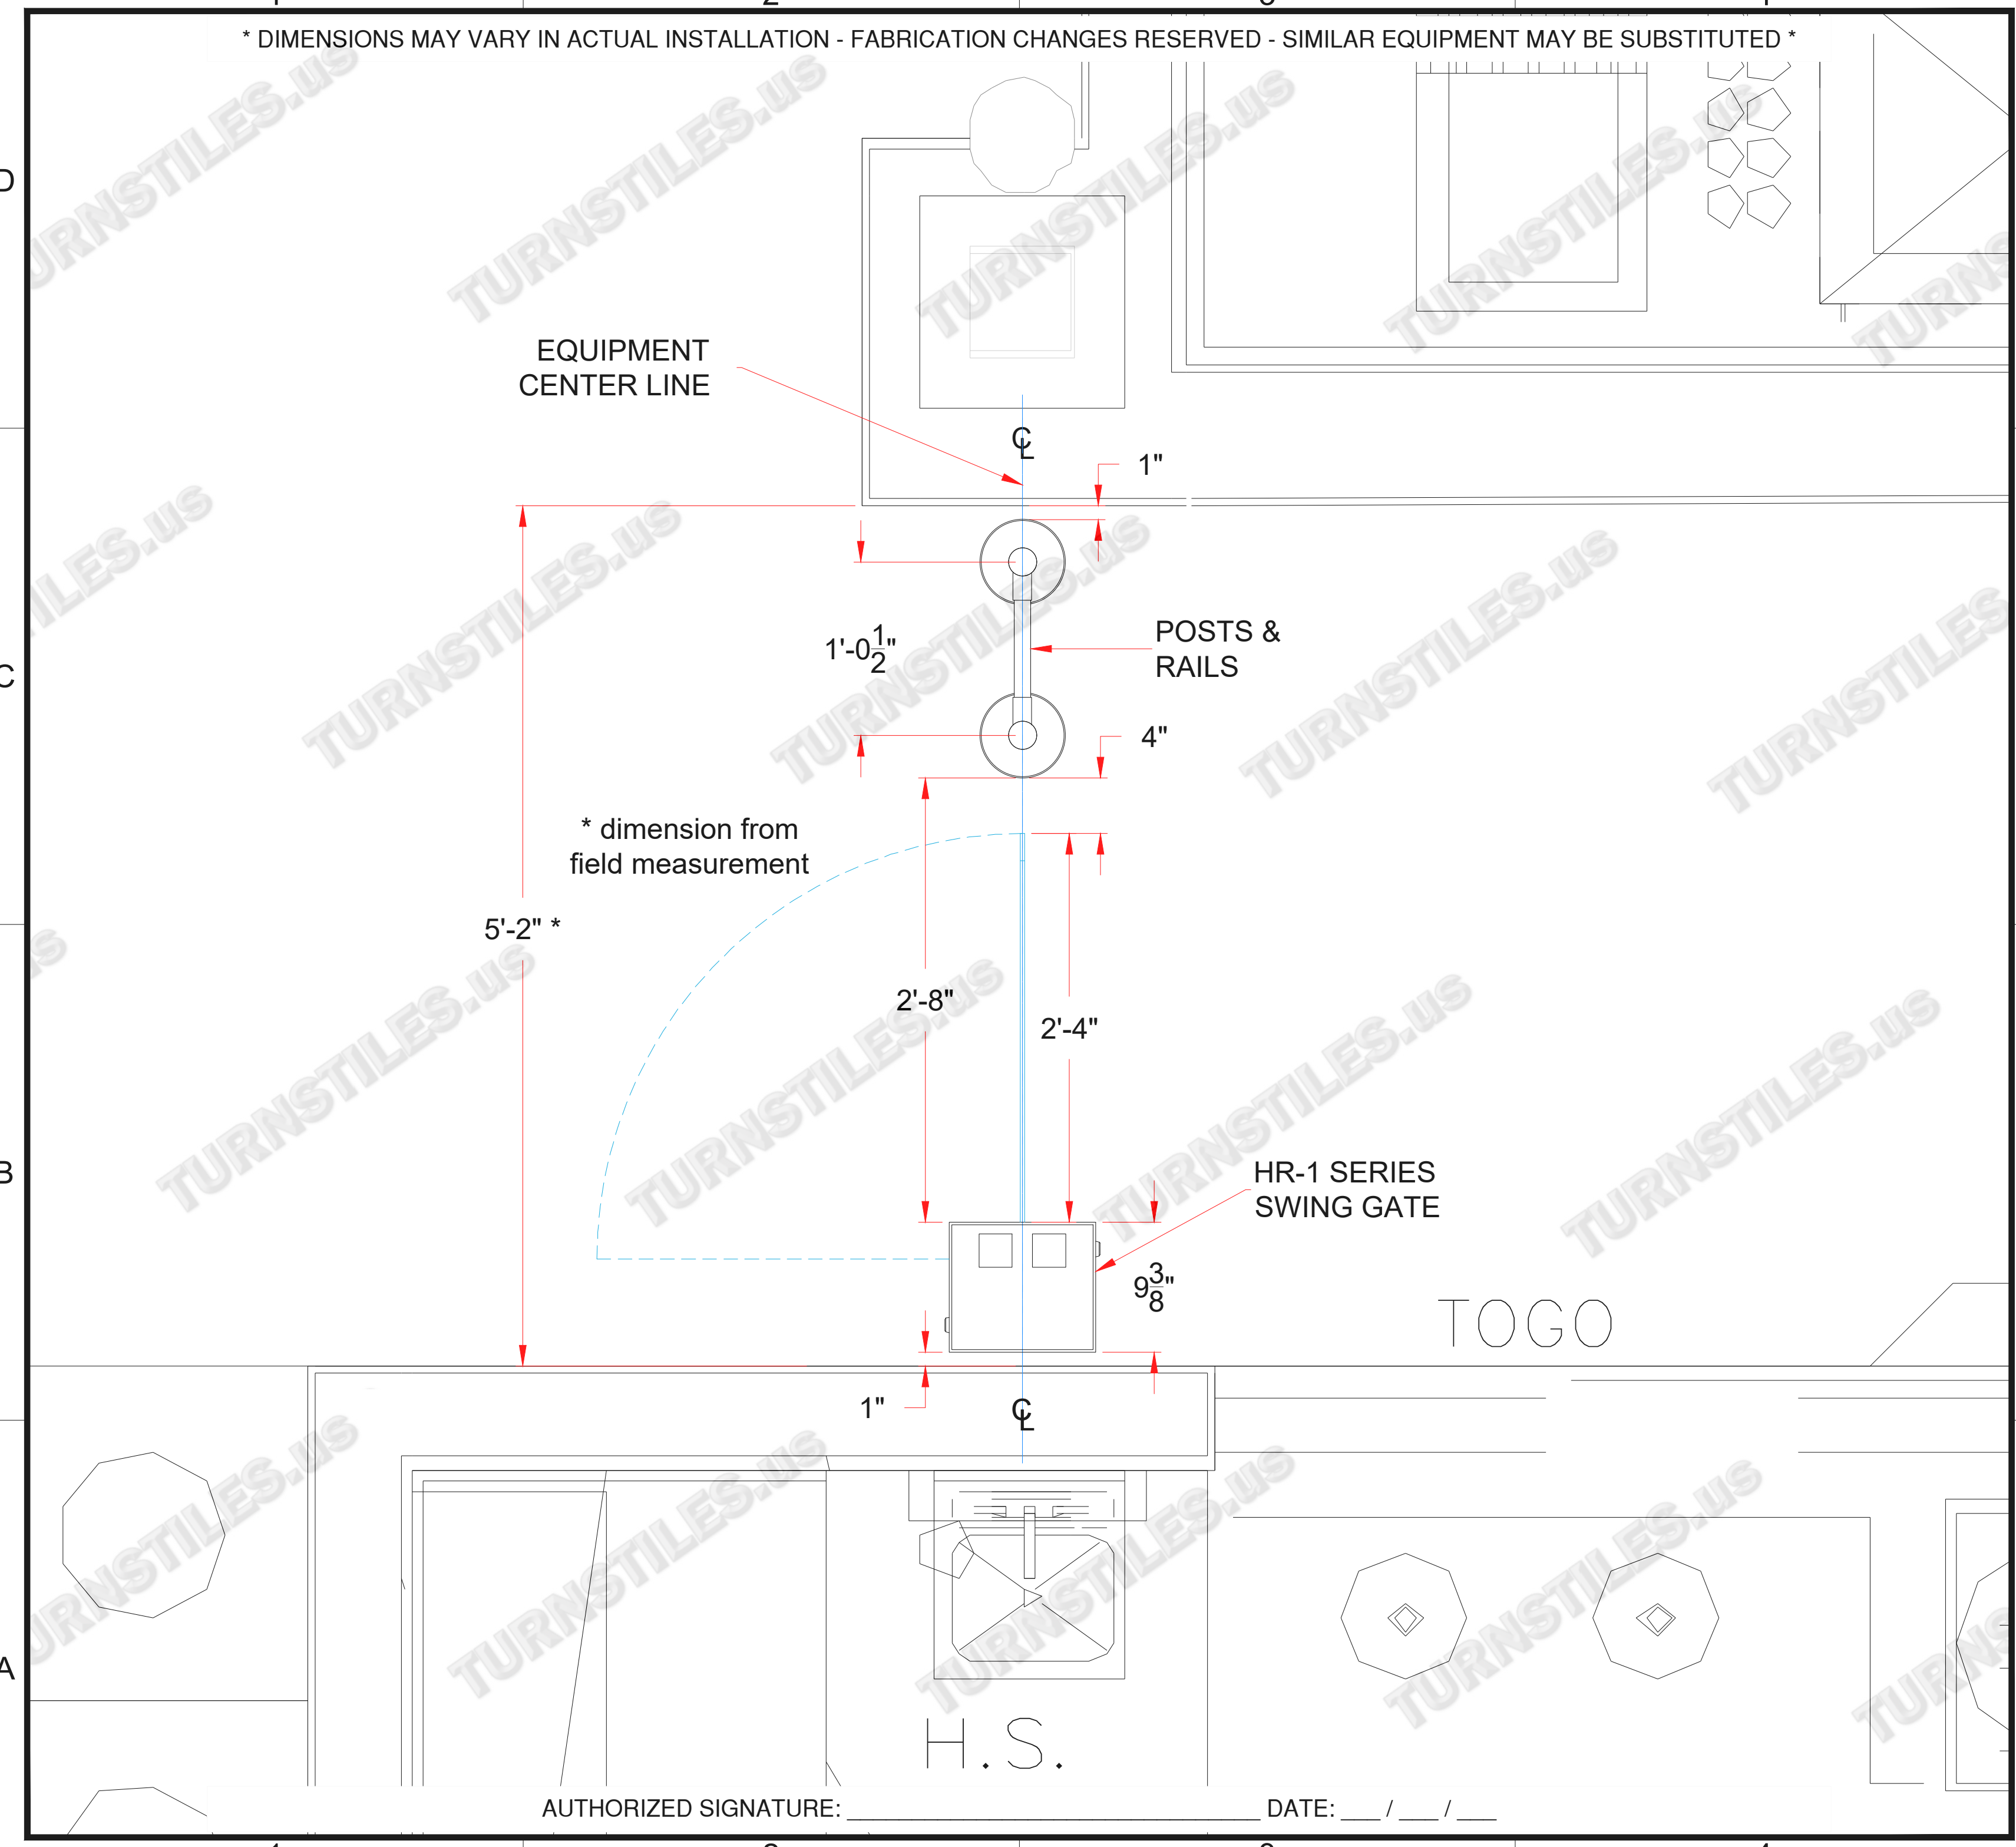

TURNSTILES.US
 www.TURNSTILES.us
 Call 303 670 1099 * Text 303 918 9787
 patrick.mcallister@turnstiles.us

Equipment Location Detail	
Hard Rock Polisano Construction HR1 & BR2 Series Employee Meal Tracking	
DWG	01-22-21 HARD ROCK - Polisano Construction - ELD REV A
DATE	01-22-21
SHEET - 3 OF 3	

AUTHORIZED SIGNATURE: _____ DATE: ___ / ___ / ___