
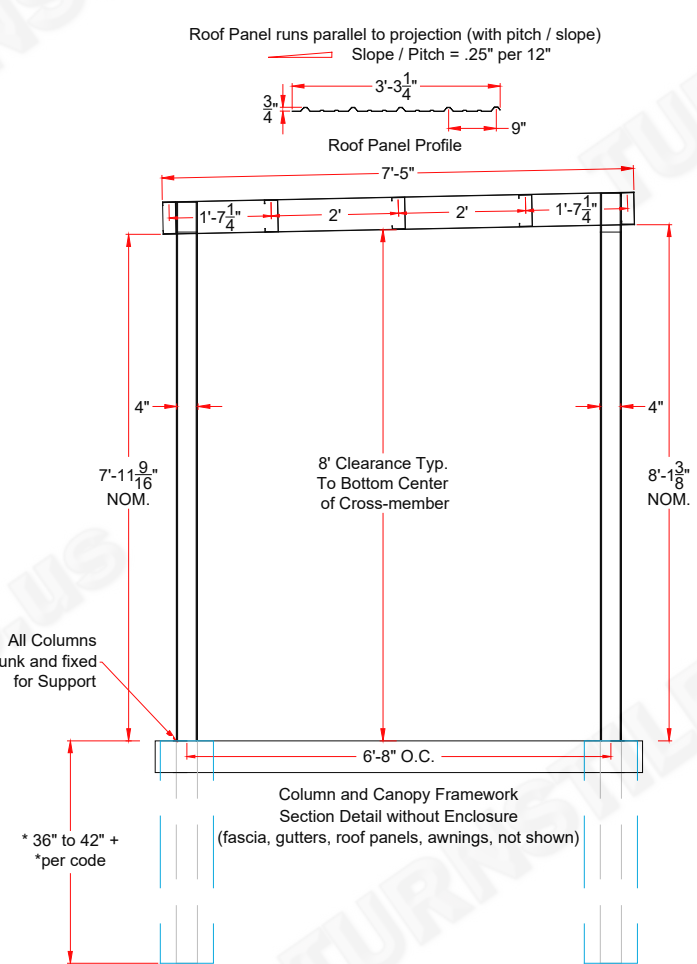
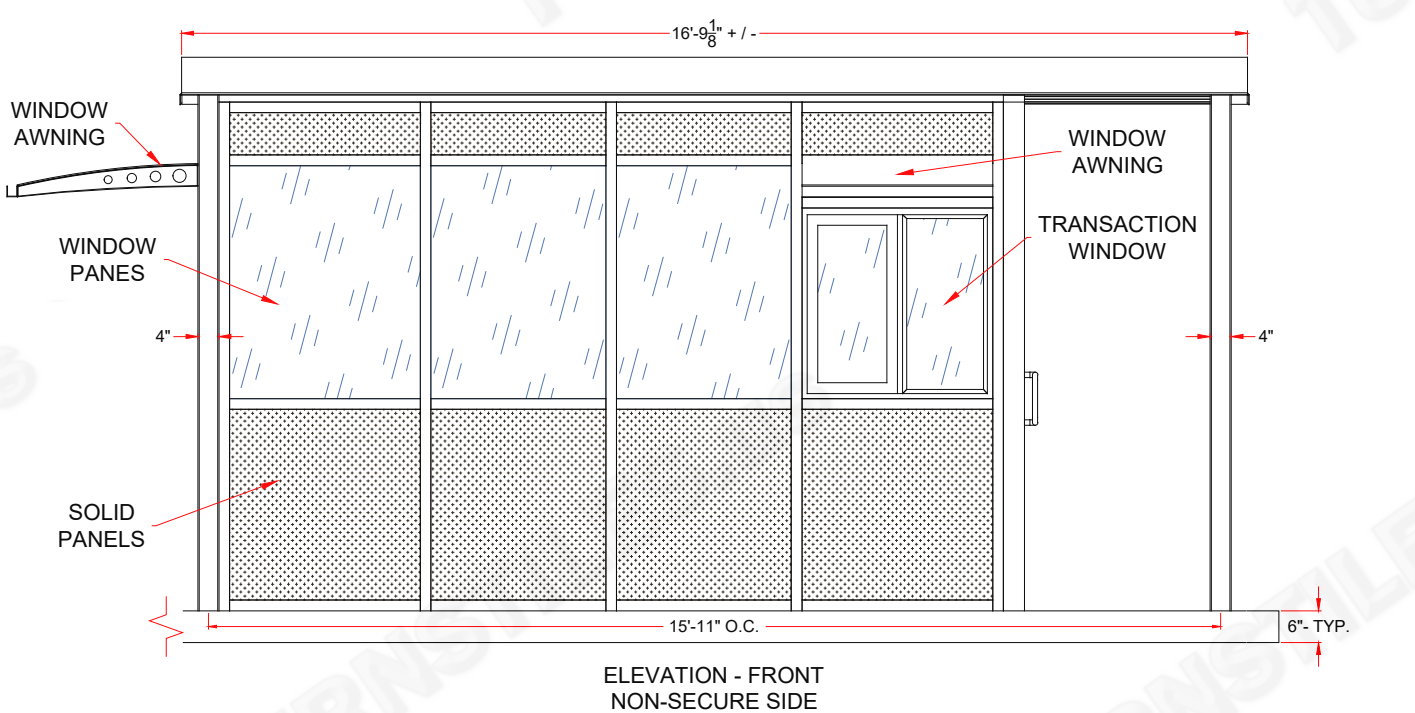
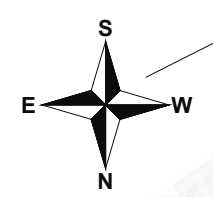
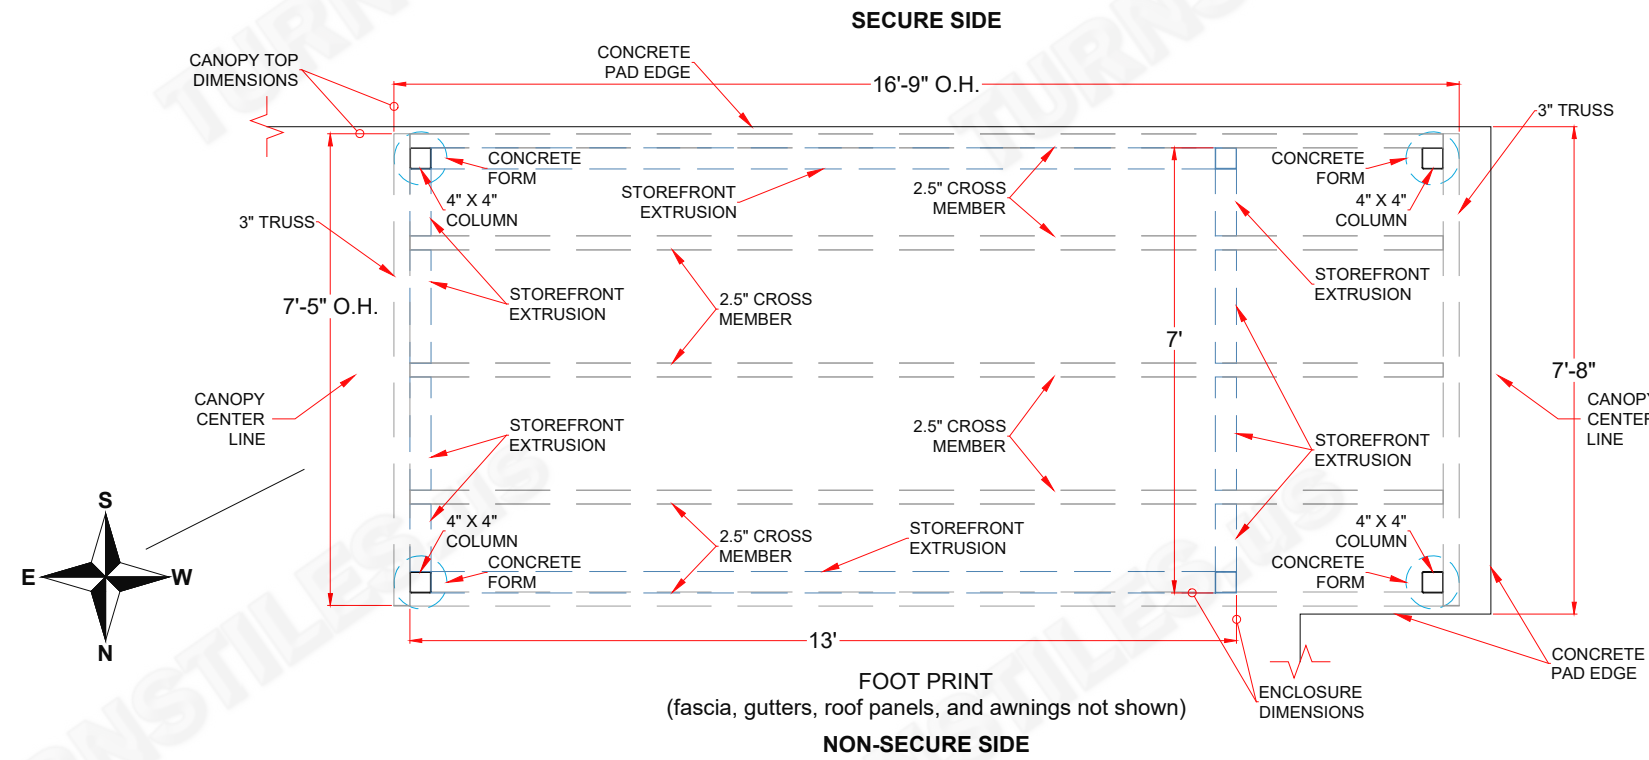
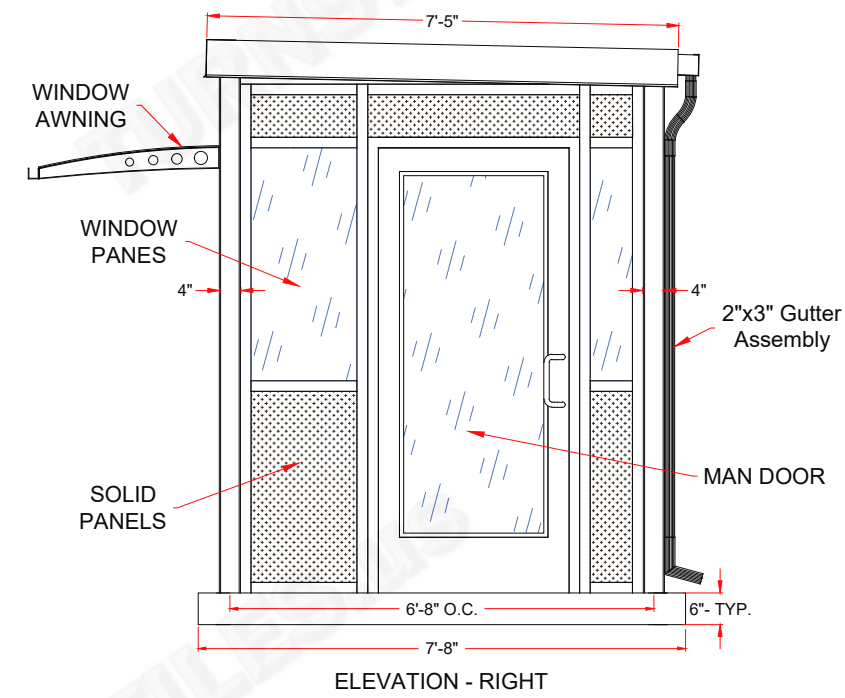
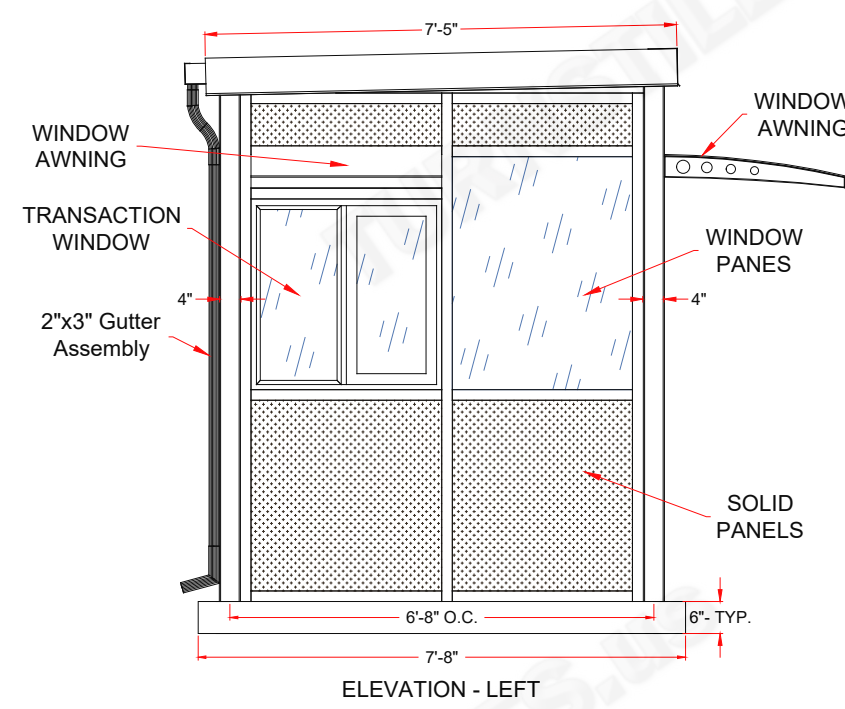


\* DIMENSIONS MAY VARY IN ACTUAL INSTALLATION - FABRICATION CHANGES RESERVED - FIELD MEASUREMENT REQUIRED \*

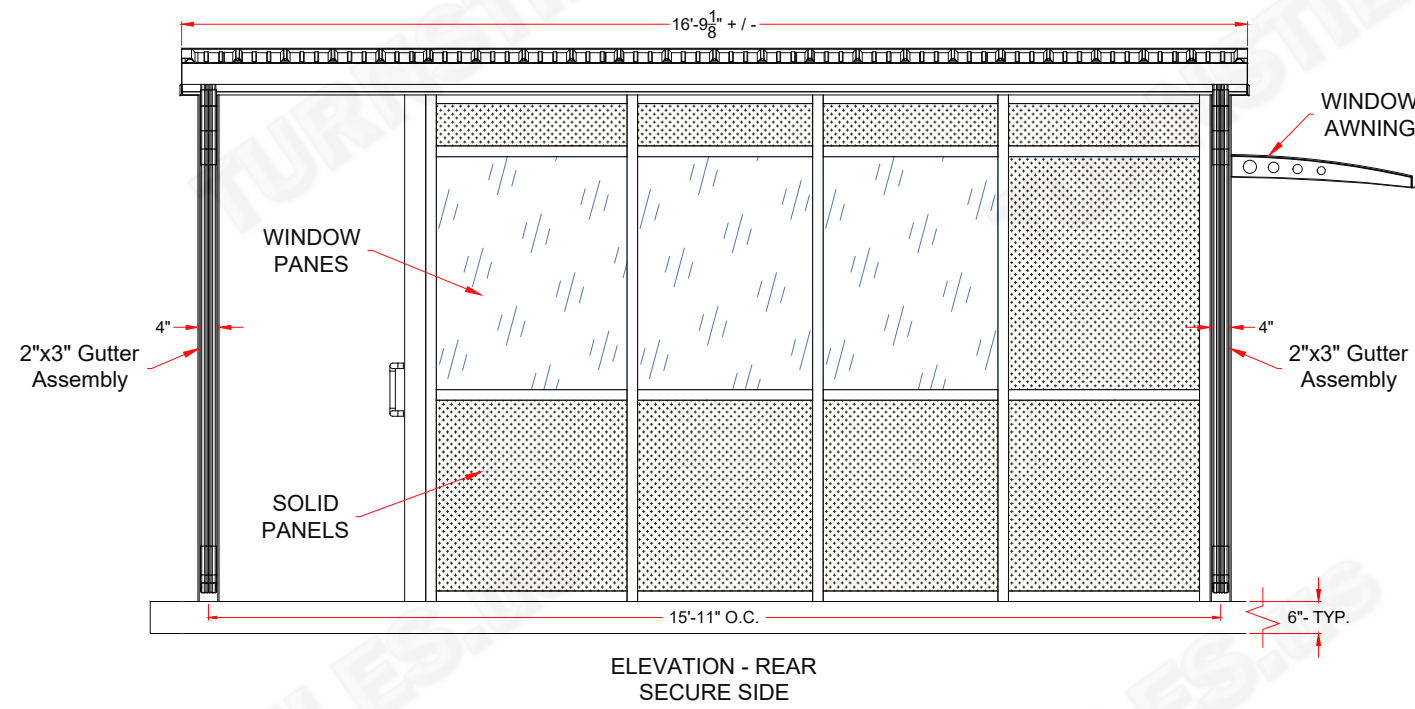

FIRST DRAWN	BY
02-22-23	CJC
REVISED	BY
COPYRIGHT © TURNSTILES.US Copyright © Turnstiles.us All rights reserved. Reproduction or translation of this work without the express written permission of TURNSTILES.US is unlawful and is an infringement of intellectual property belonging to TURNSTILES.US. All drawings and/or designs are restricted for use exclusively with a purchase, installation, and/or support from Turnstiles.us. Any other use of these materials is a violation of copyright law. Request for additional information should be addressed to the Legal Department, Turnstiles.us.	

**TURNSTILES.US**

www.TURNSTILES.us  
Call 303 670 1099 \* Text 303 918 9787  
patrick.mcallister@turnstiles.us

<b>Enclosed Canopy Detail</b>	
BRAKEBUSH BROTHERS, INC. Enclosed Canopy Design with Storefront Extrusion, Windows, And Doors	
DWG	02-22-23 BRAKEBUSH BROTHERS, INC. IRVING, TX ECD
DATE	02-22-23
SHEET - 1 OF 1	

AUTHORIZED SIGNATURE: \_\_\_\_\_ DATE: \_\_\_ / \_\_\_ / \_\_\_