


\* DIMENSIONS MAY VARY IN ACTUAL INSTALLATION - FABRICATION CHANGES RESERVED - SIMILAR EQUIPMENT MAY BE SUBSTITUTED \*

FIRST DRAWN	BY
03-29-21	CJC
REVISED	BY
03-30-21	CJC

**COPYRIGHT © TURNSTILES.US**  
 Copyright © Turnstiles.us All rights reserved. Reproduction or translation of this work without the express written permission of TURNSTILES.us is unlawful and is an infringement of intellectual property belonging to TURNSTILES.us.  
 All drawings and/or designs are restricted for use exclusively with a purchase, installation, and/or support from Turnstiles.us. Any other use of these materials is a violation of copyright law. Request for additional information should be addressed to the Legal Department, Turnstiles.us.

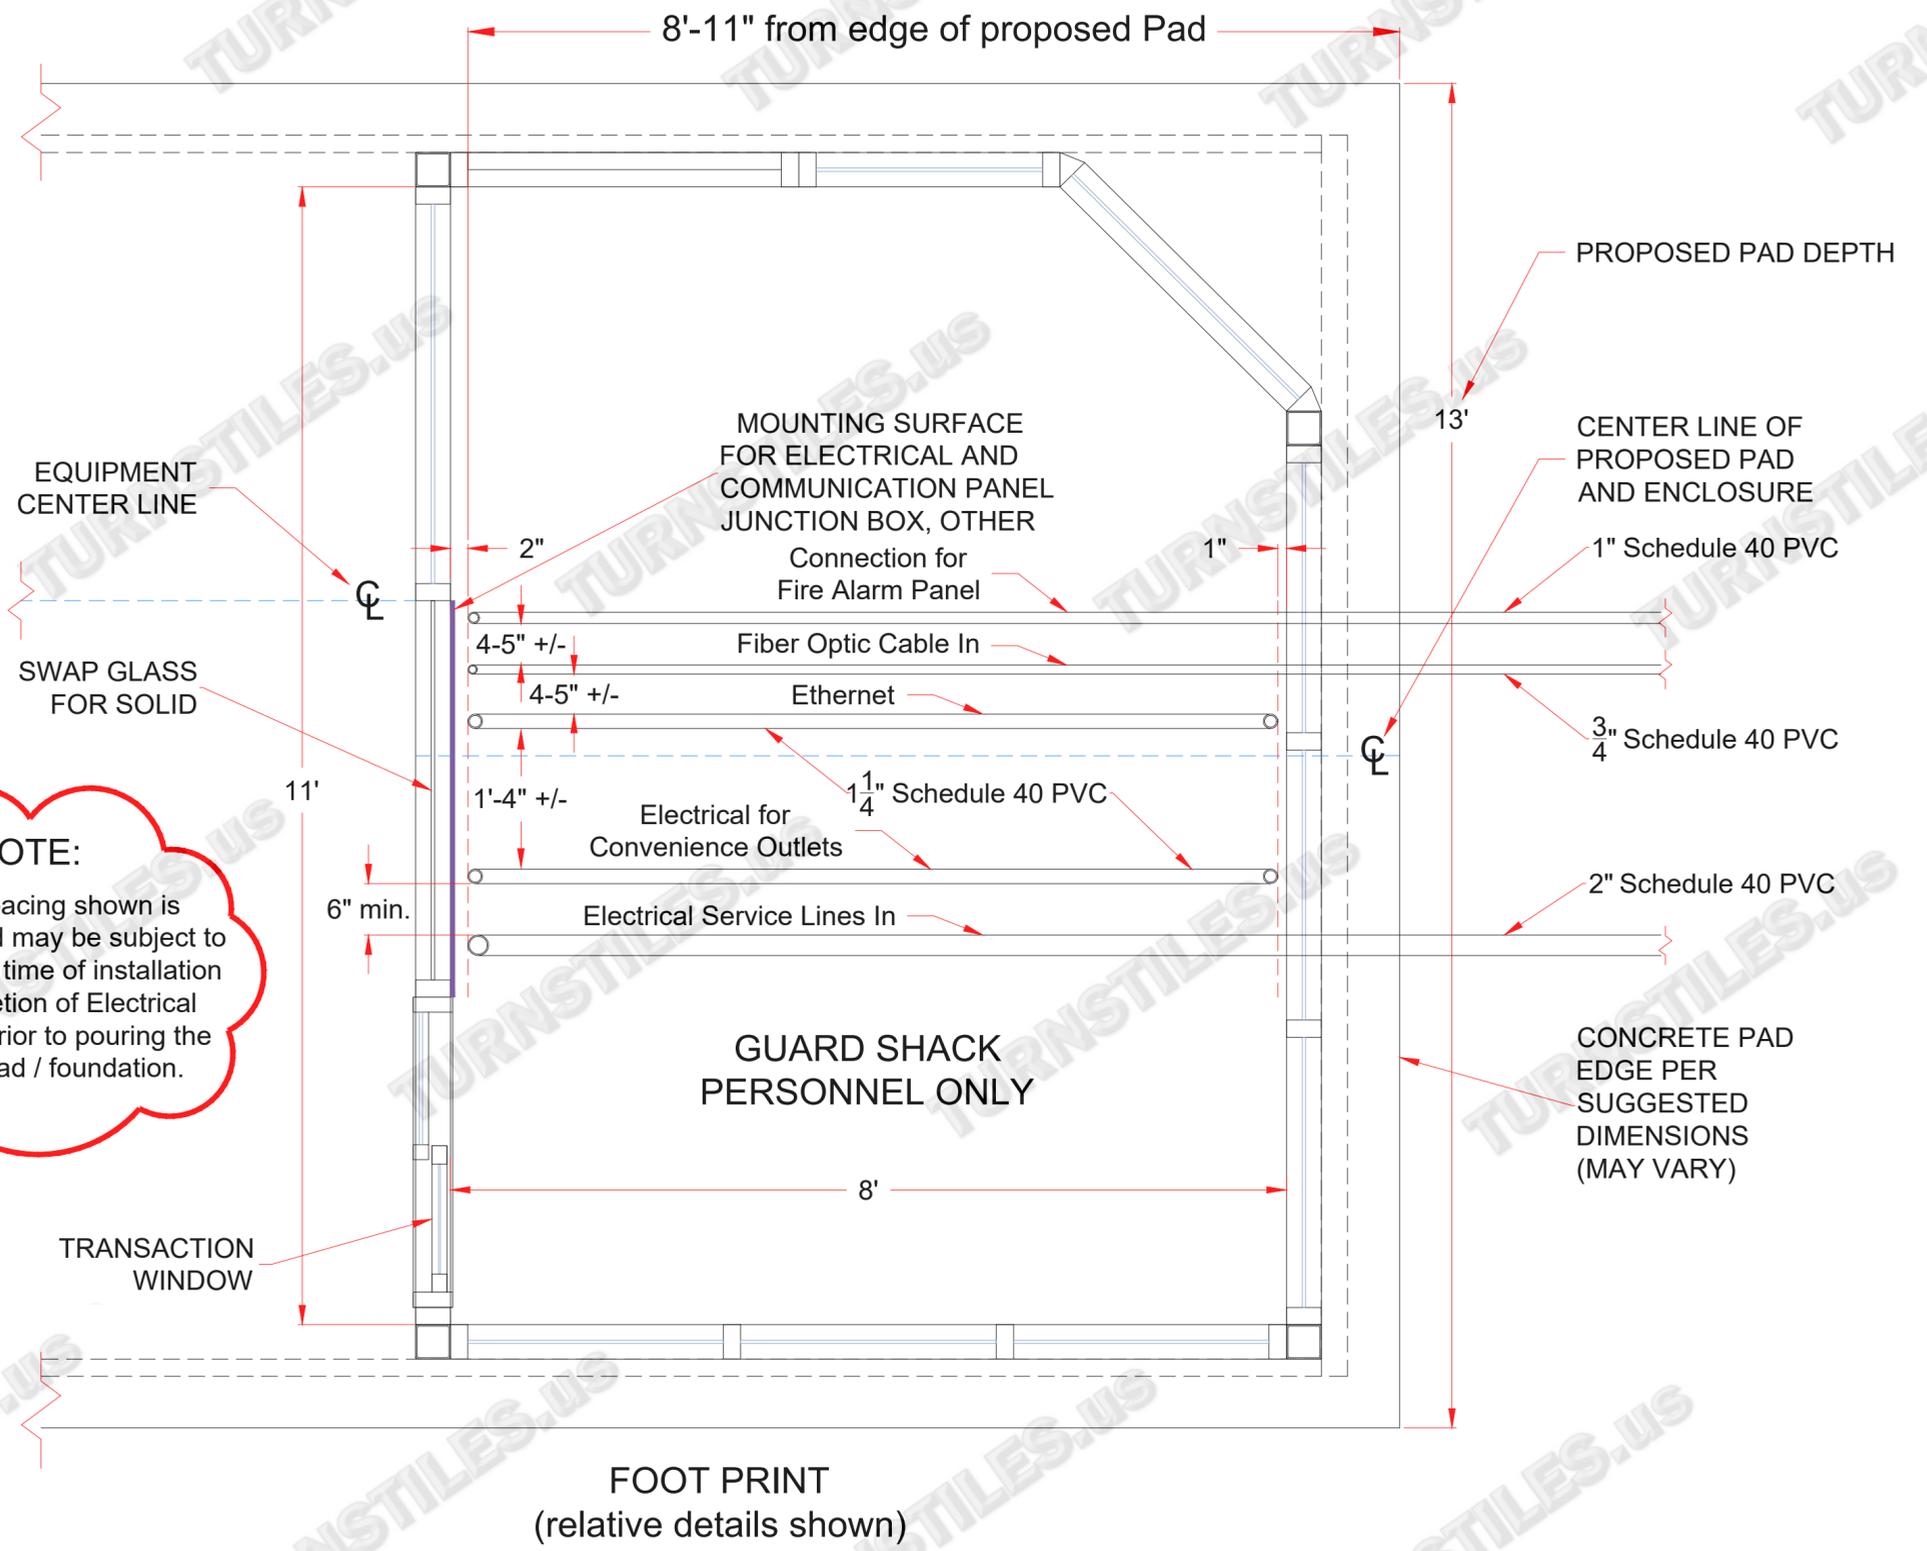

**NOTE:**  
 Conduit spacing shown is suggested and may be subject to change at the time of installation at the discretion of Electrical Contractor, prior to pouring the concrete pad / foundation.

**TURNSTILES.US**

www.TURNSTILES.us

Call 303 670 1099 \* Text 303 918 9787

patrick.mcallister@turnstiles.us

Equipment Location Detail	
BRAKEBUSH IRVING, INC. AG SERIES TURNSTILES, ADA SWING GATE, CANOPY WITH GUARD SHACK	
DWG	03-30-21 BRAKEBUSH IRVING, INC. CONDUIT DETAIL REV A
DATE	03-30-21
SHEET - 1 OF 1	

AUTHORIZED SIGNATURE: \_\_\_\_\_ DATE: \_\_\_ / \_\_\_ / \_\_\_