


\* DIMENSIONS MAY VARY IN ACTUAL INSTALLATION \*

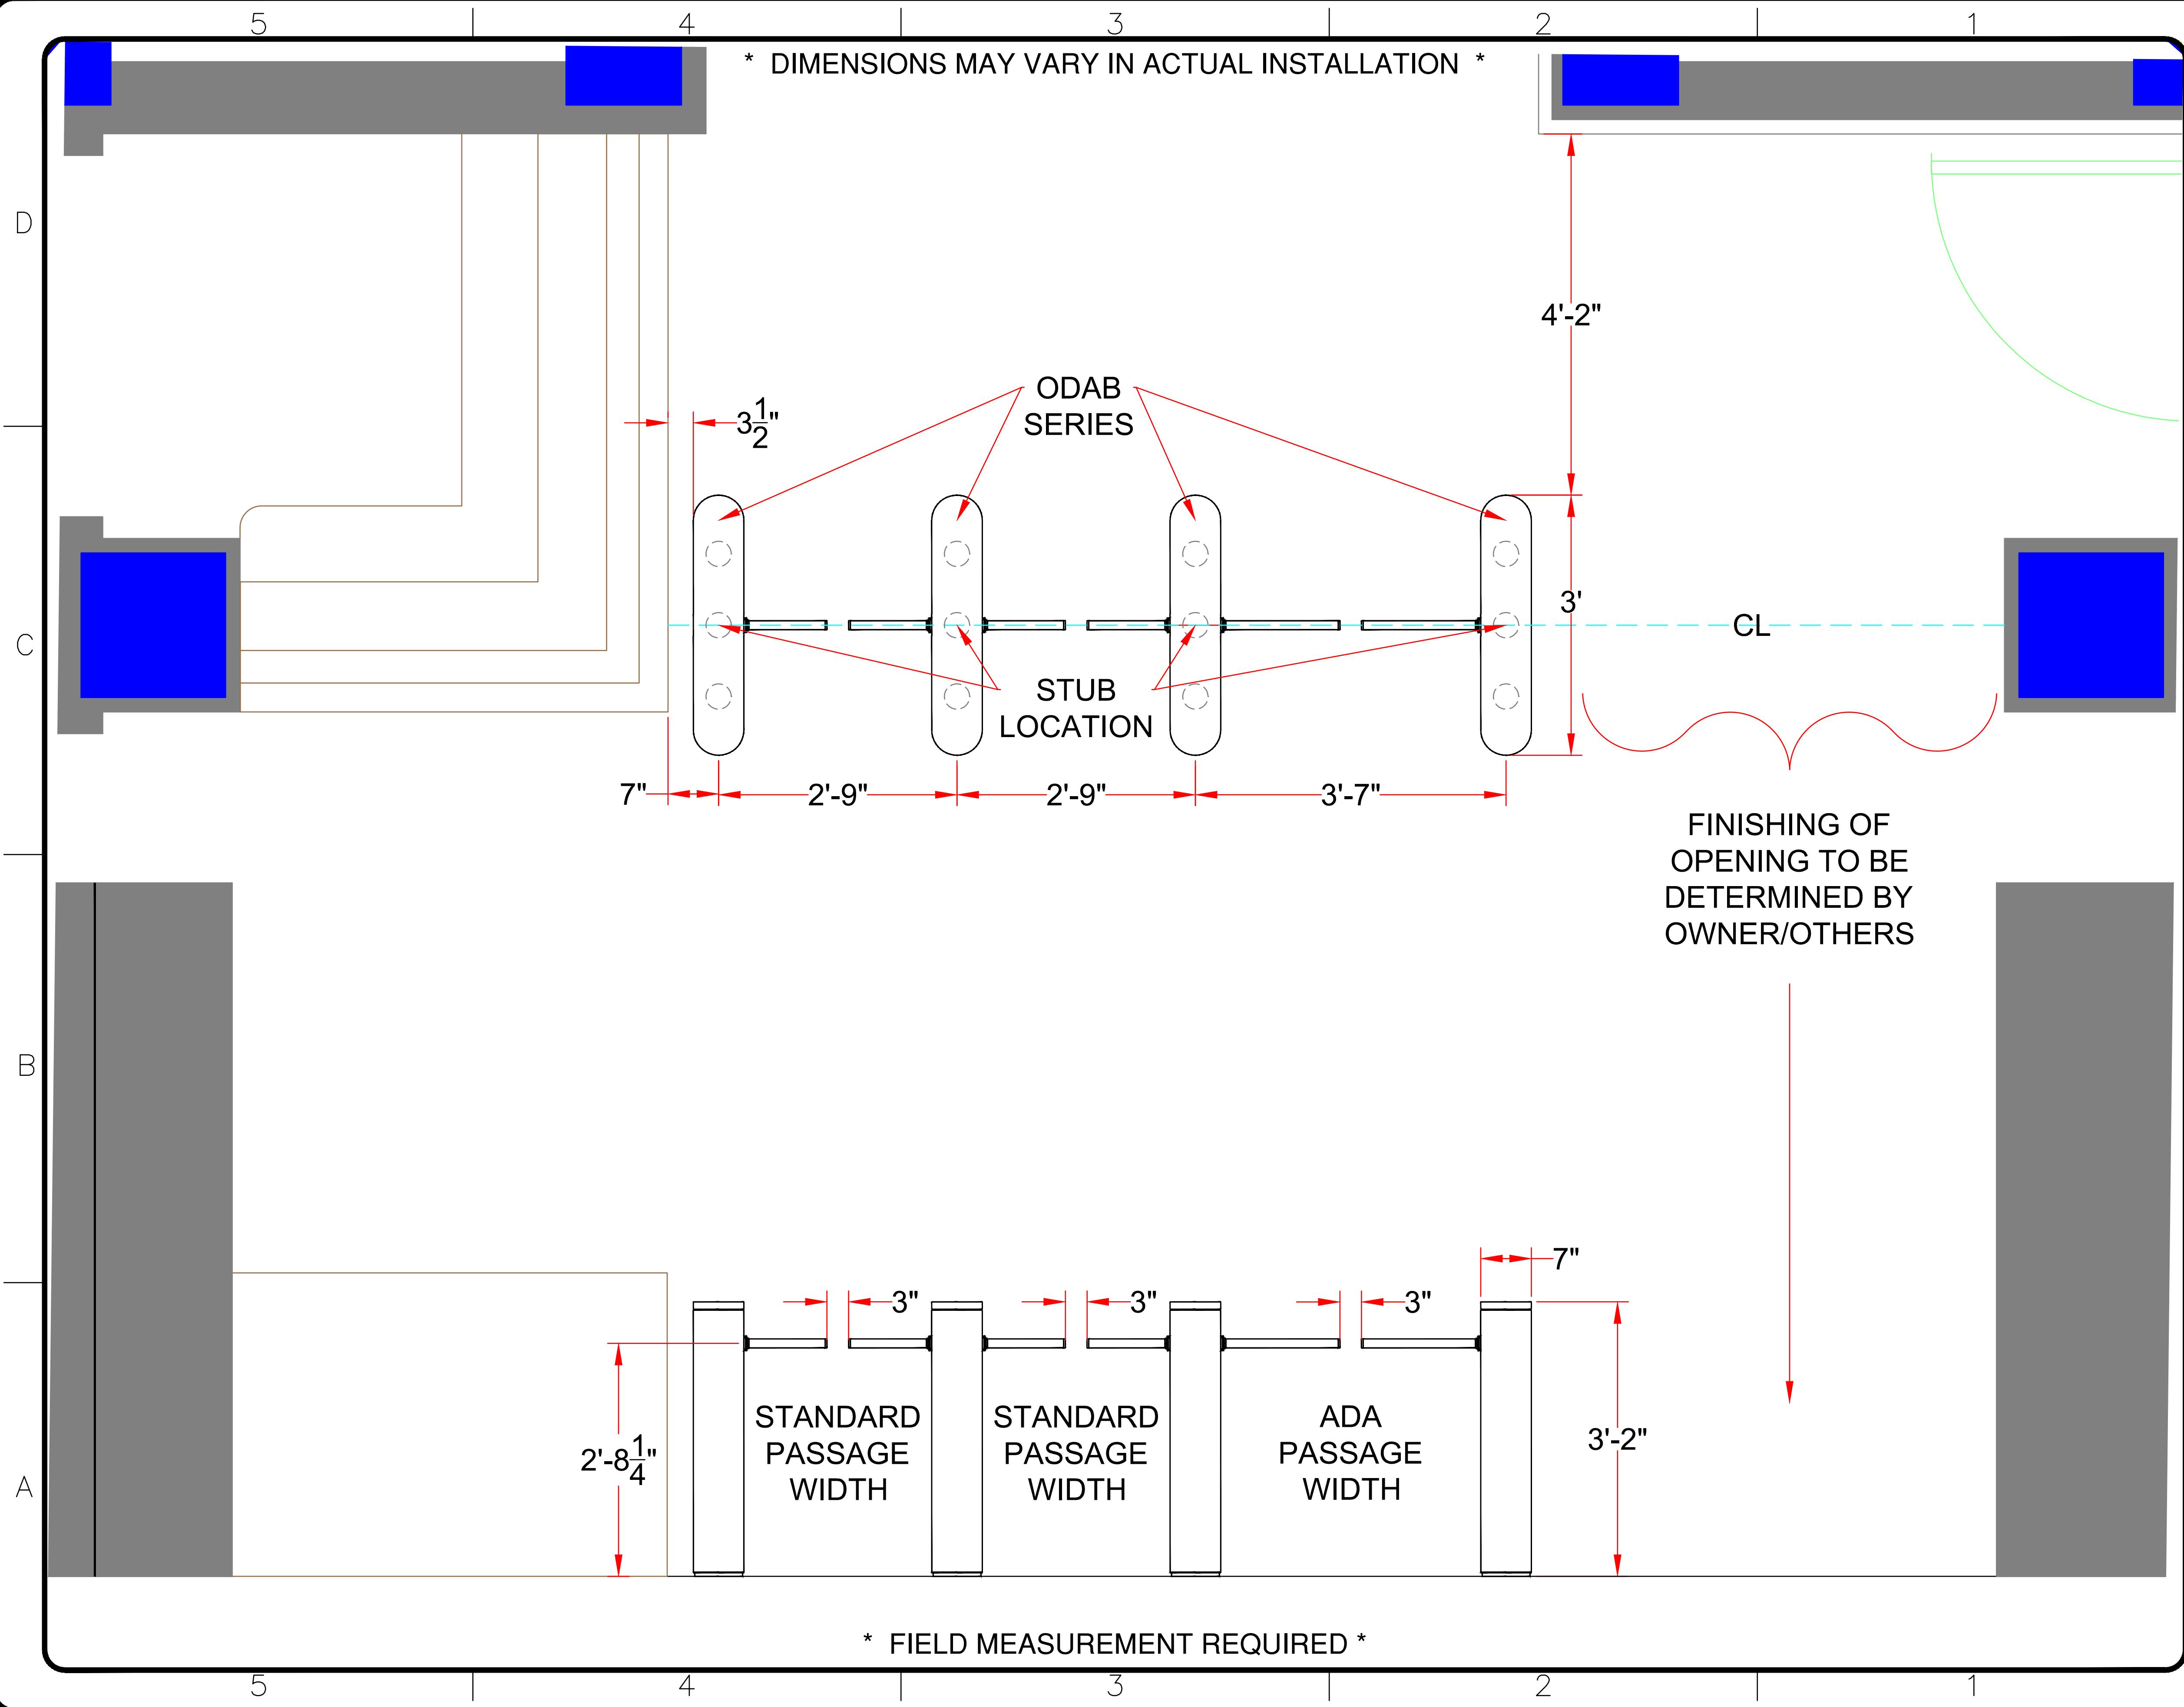

\* FIELD MEASUREMENT REQUIRED \*

REVISIONS	BY
--/--/--	AAA

**www.TURNSTILES.US**

8641 South Warhawk Rd. Conifer, CO 80433

Patrick McAllister Tel: 303-670-1099

EQUIPMENT LOCATION DETAIL	
WILLCO Companies Bob Mazzauce PEACE CORPS HEADQUARTERS Washington, DC 20526	
DWG #	101112 WILLCO - PEACE CORPS PROJECT ELD
DATE	10 / 11 / 12
SCALE =	-----
SHEET	__ OF __