

1


2

3

4

* DIMENSIONS MAY VARY IN ACTUAL INSTALLATION - FABRICATION CHANGES RESERVED - FIELD MEASUREMENT REQUIRED *

Posts and Glass Panes
Perspective Viewpoint

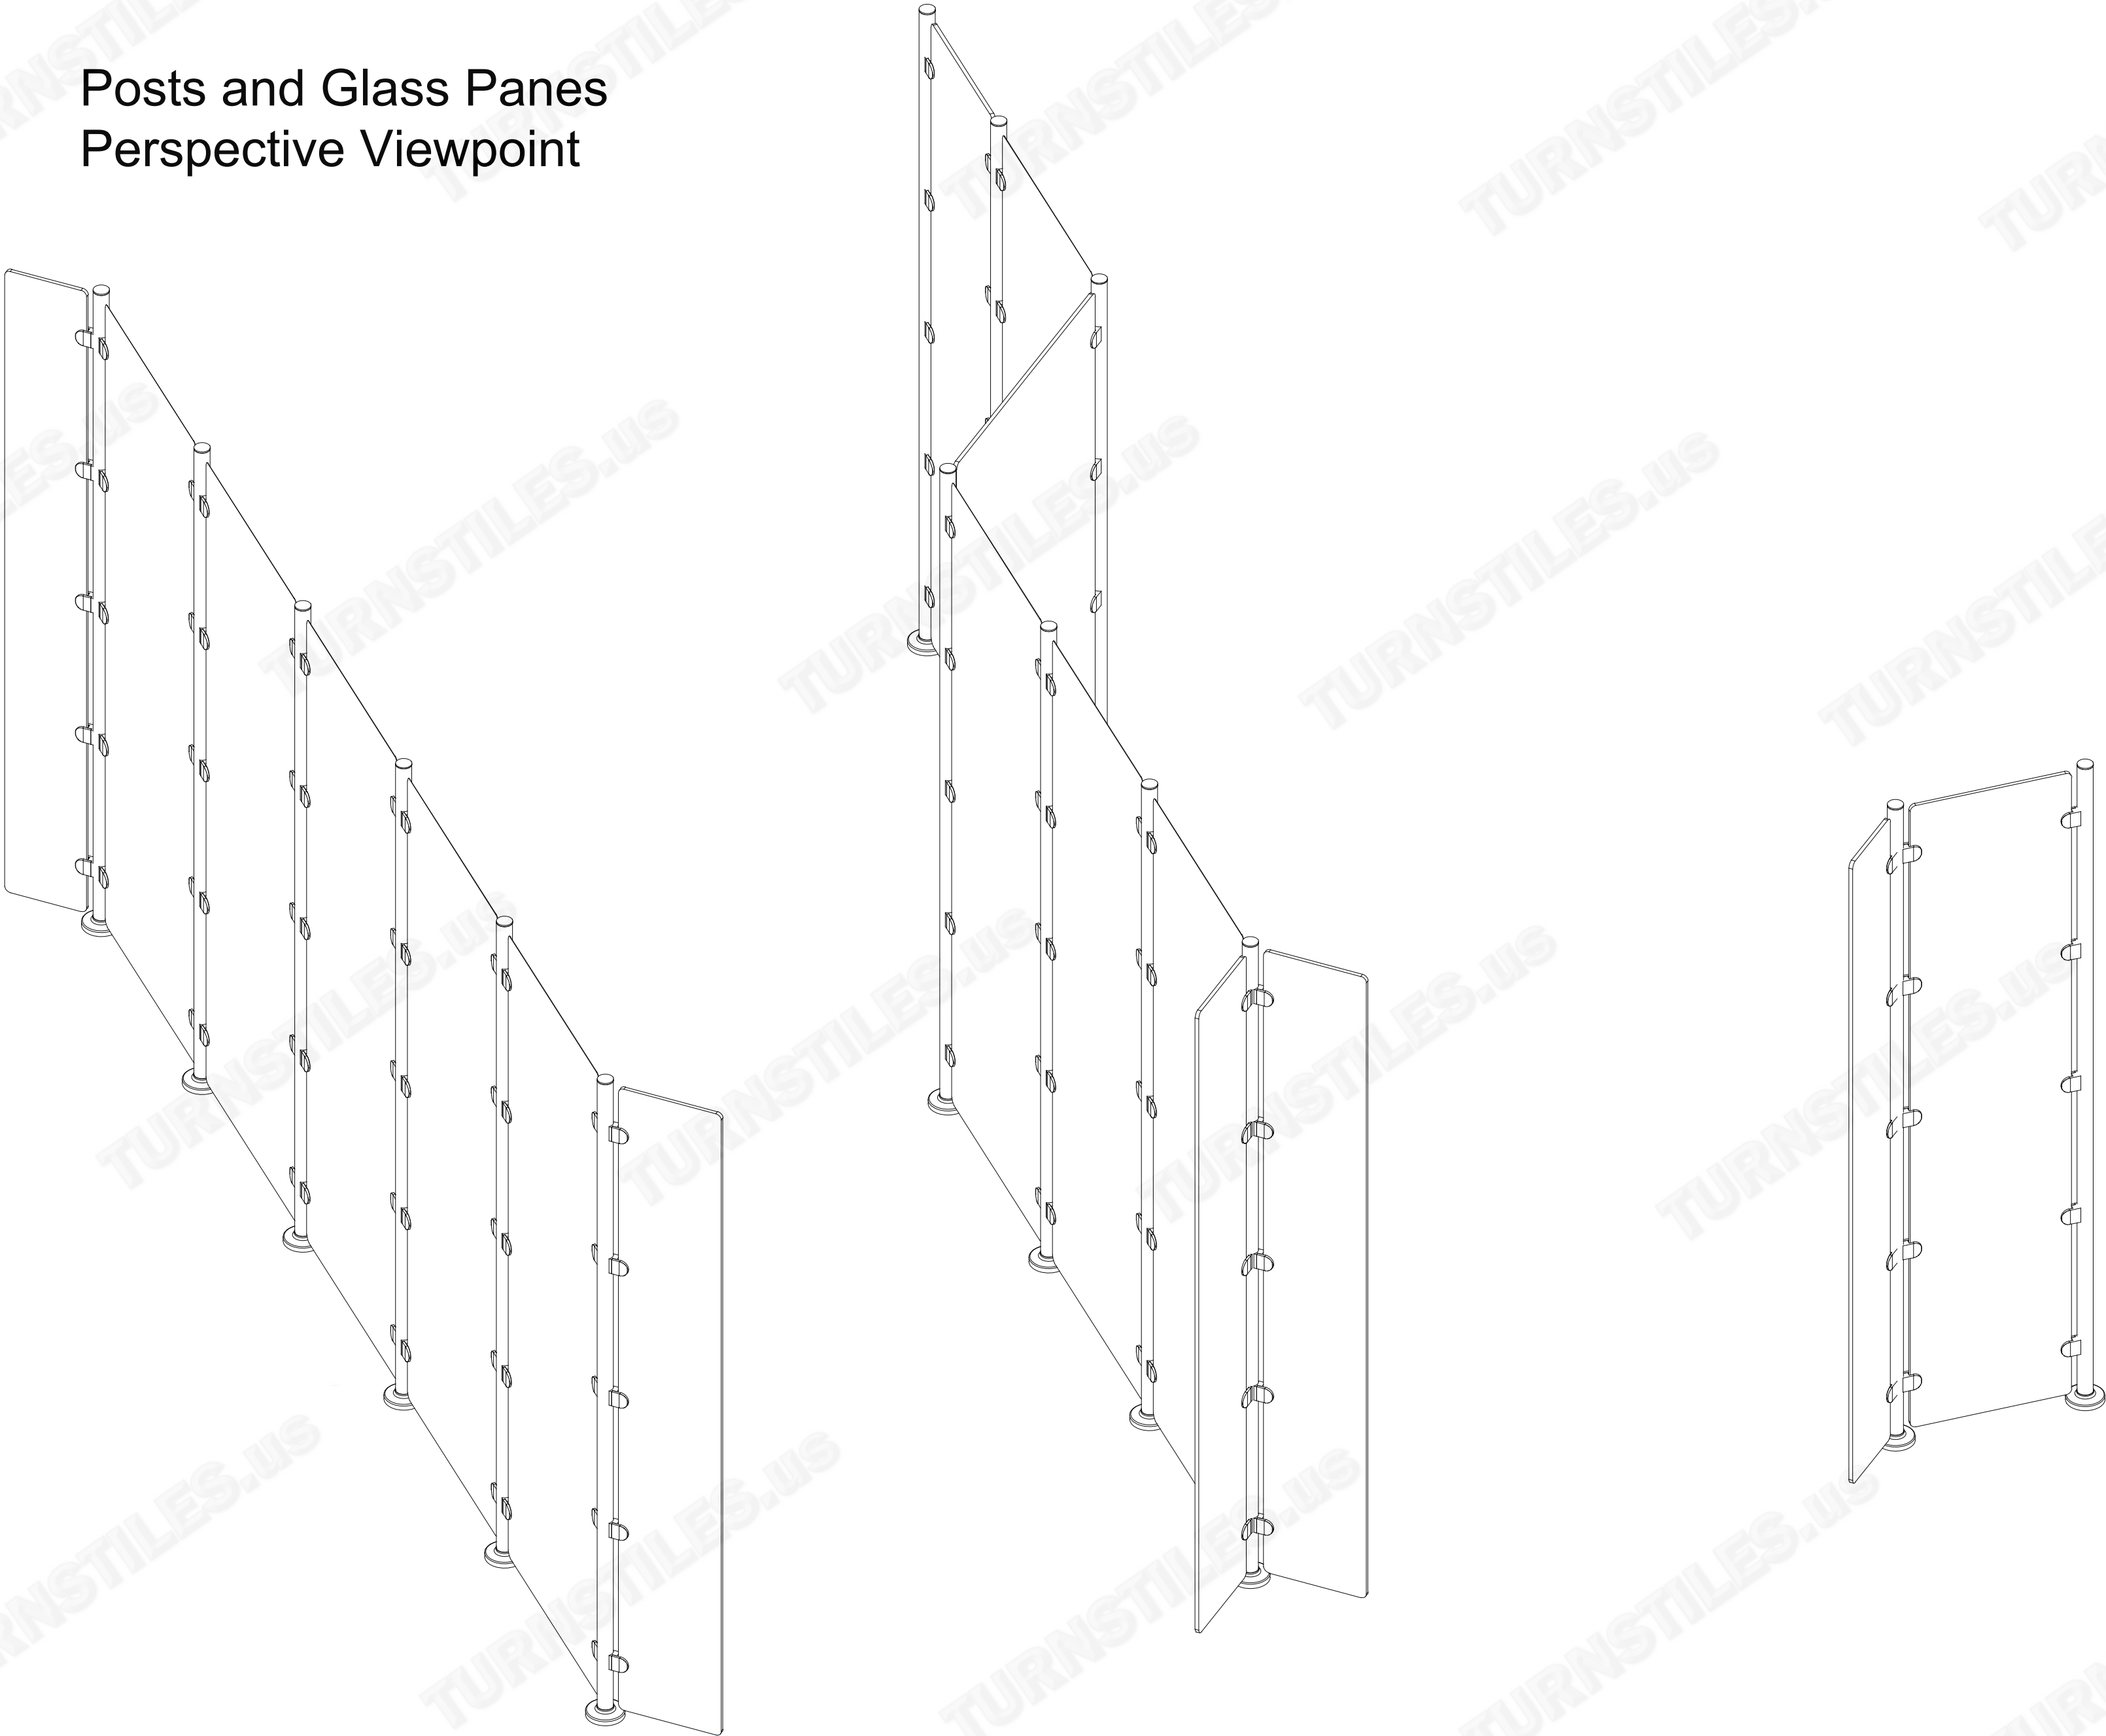

D

FIRST DRAWN	BY
02-01-22	CJC
REVISED	BY

COPYRIGHT © TURNSTILES.US
Copyright © Turnstiles.us All rights reserved. Reproduction or translation of this work without the express written permission of TURNSTILES.US is unlawful and is an infringement of intellectual property belonging to TURNSTILES.US.
All drawings and/or designs are restricted for use exclusively with a purchase, installation, and/or support from Turnstiles.us. Any other use of these materials is a violation of copyright law. Request for additional information should be addressed to the Legal Department, Turnstiles.us.

C

**TURNSTILES.US**

www.TURNSTILES.us
Call 303 670 1099 * Text 303 918 9787
patrick.mcallister@turnstiles.us

B

Posts and Glass Partitions	
STOP & SHOP Full Height Posts, Glass Partitions, Full Layout and Details	
DWG	02-01-22 STOP & SHOP Partition Detail
DATE	02-01-22
SHEET - 1 OF 3	

A

AUTHORIZED SIGNATURE: _____ DATE: ____ / ____ / ____

1

2

3

4

1


2

3

4

* DIMENSIONS MAY VARY IN ACTUAL INSTALLATION - FABRICATION CHANGES RESERVED - FIELD MEASUREMENT REQUIRED *

Posts and Glass Panes Floor Plan

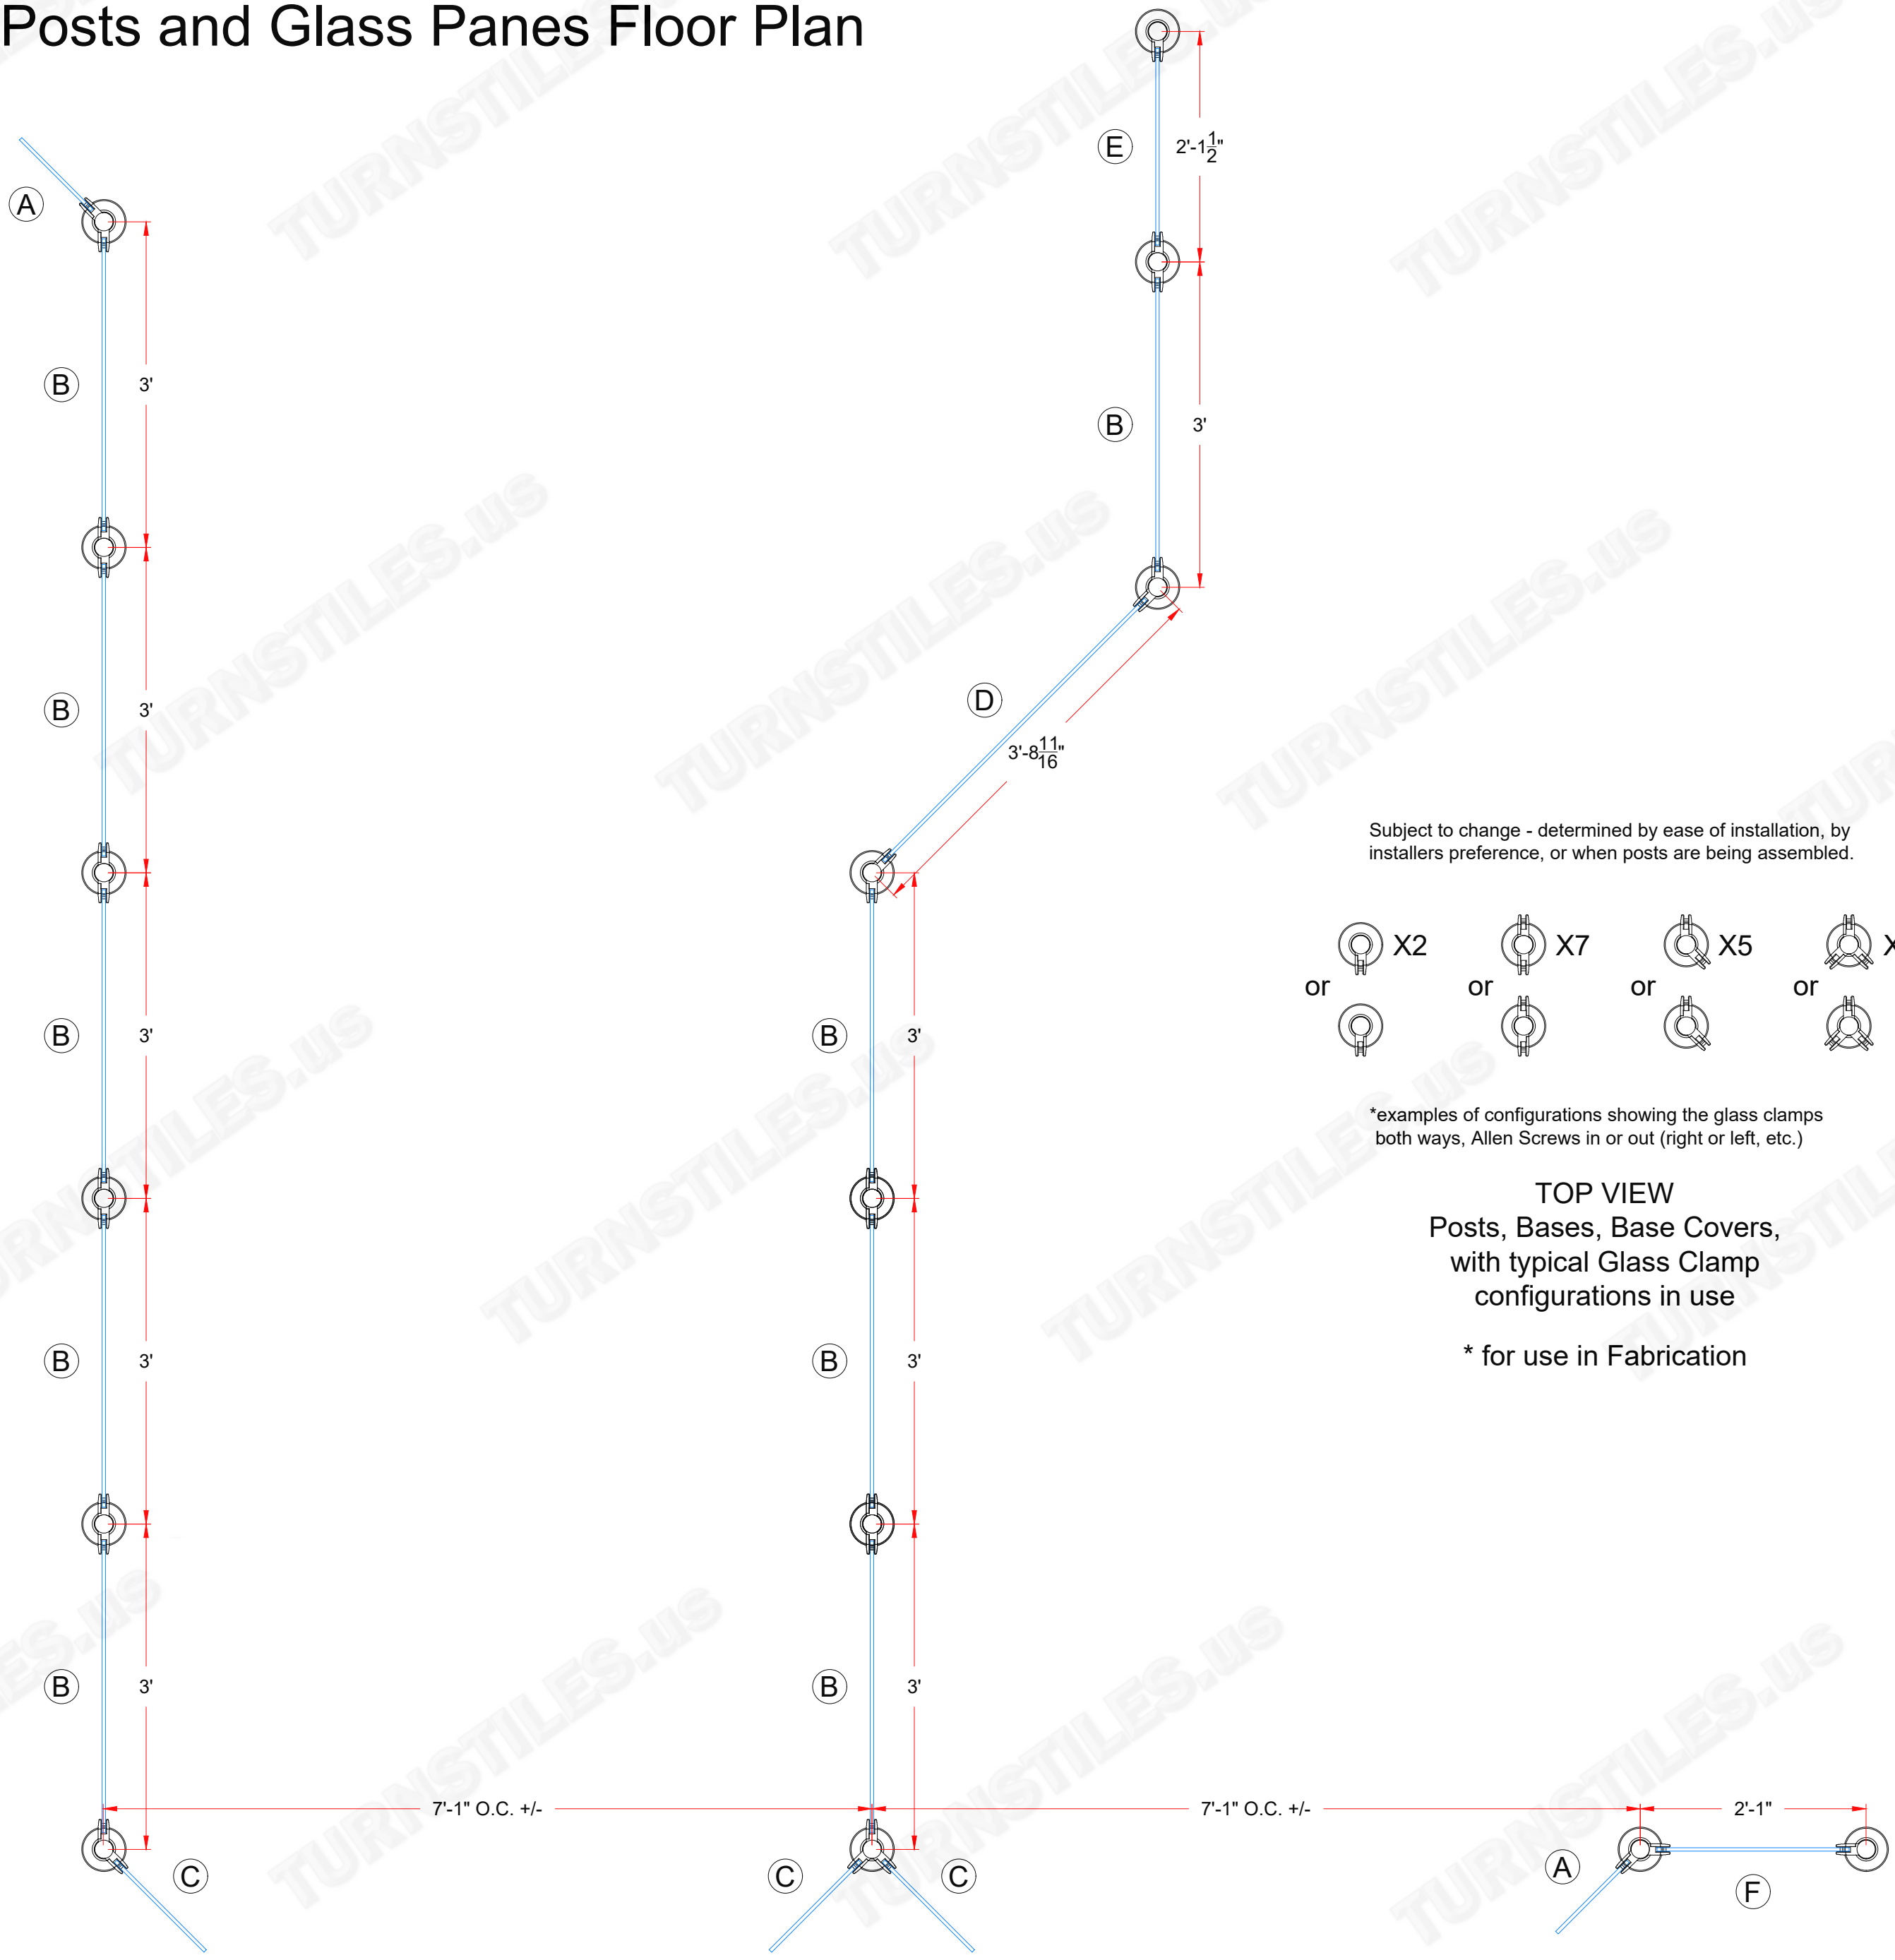

Reference Section Letter for Glass Width. Dimensions shown are posts center to center.

AUTHORIZED SIGNATURE: _____ DATE: ____ / ____ / ____


FIRST DRAWN	BY
02-01-22	CJC
REVISED	BY
COPYRIGHT © TURNSTILES.US	
Copyright © Turnstiles.us All rights reserved. Reproduction or translation of this work without the express written permission of TURNSTILES.us is unlawful and is an infringement of intellectual property belonging to TURNSTILES.us.	
All drawings and/or designs are restricted for use exclusively with a purchase, installation, and/or support from Turnstiles.us. Any other use of these materials is a violation of copyright law. Request for additional information should be addressed to the Legal Department, Turnstiles.us.	




www.TURNSTILES.us
Call 303 670 1099 * Text 303 918 9787
patrick.mcallister@turnstiles.us

Posts and Glass Partitions	
STOP & SHOP Full Height Posts, Glass Partitions, Full Layout - 3D Visualization	
DWG	02-01-22 STOP & SHOP Partition 3D Concept
DATE	02-01-22
SHEET - 2 OF 3	


* DIMENSIONS MAY VARY IN ACTUAL INSTALLATION - FABRICATION CHANGES RESERVED - FIELD MEASUREMENT REQUIRED *

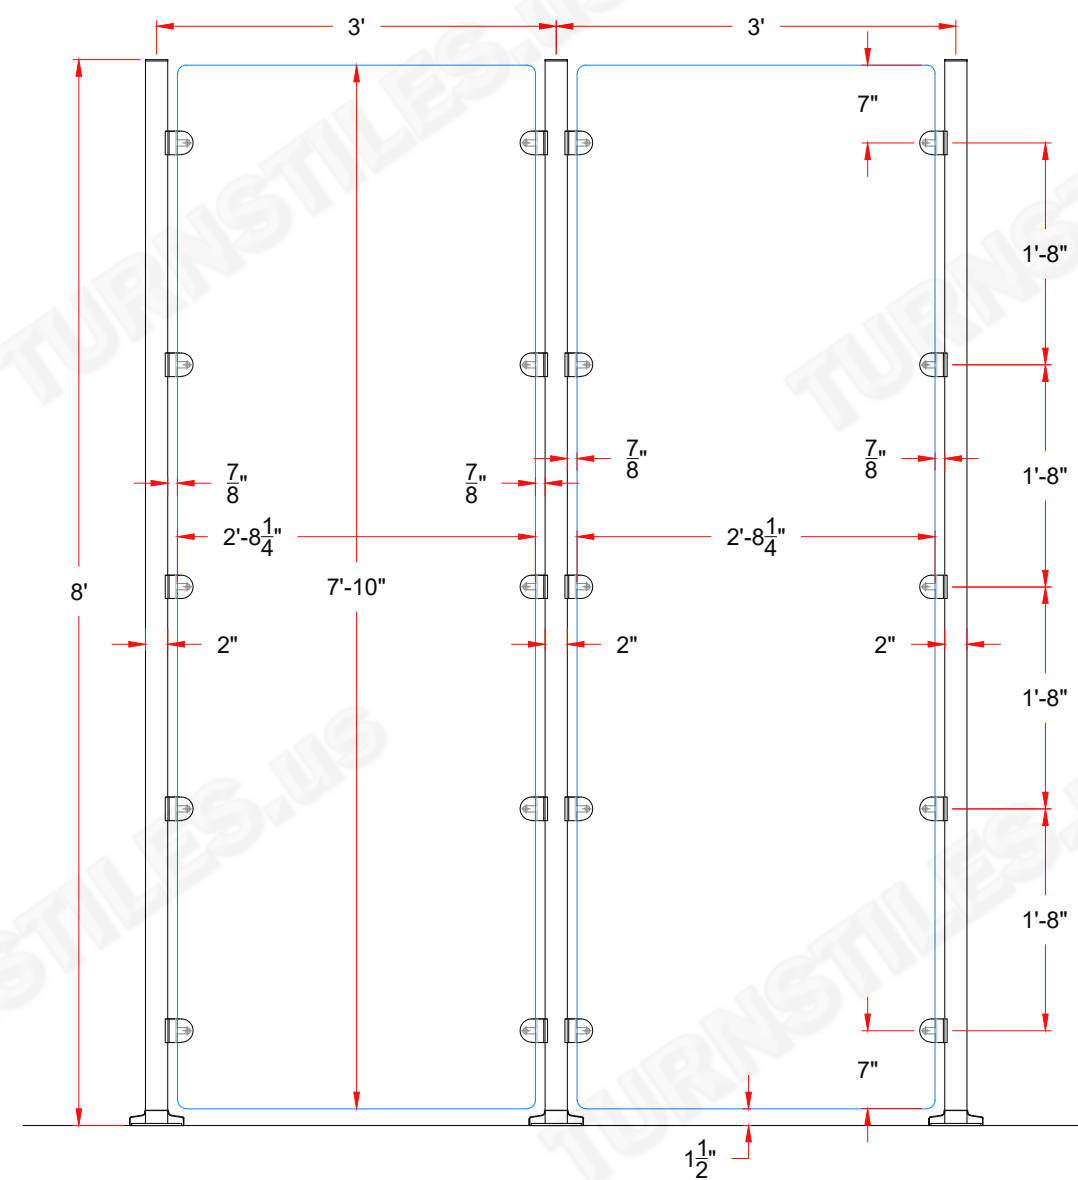

ELEVATION
Typical example of two sections, 3' Wide - On Center

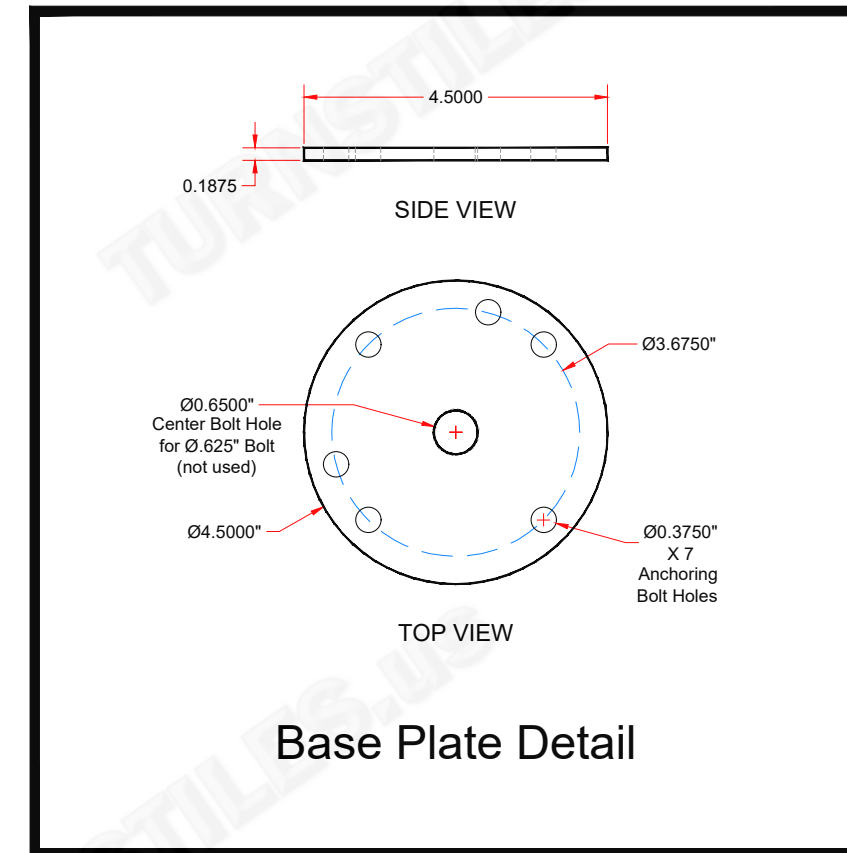

Posts and Glass Example

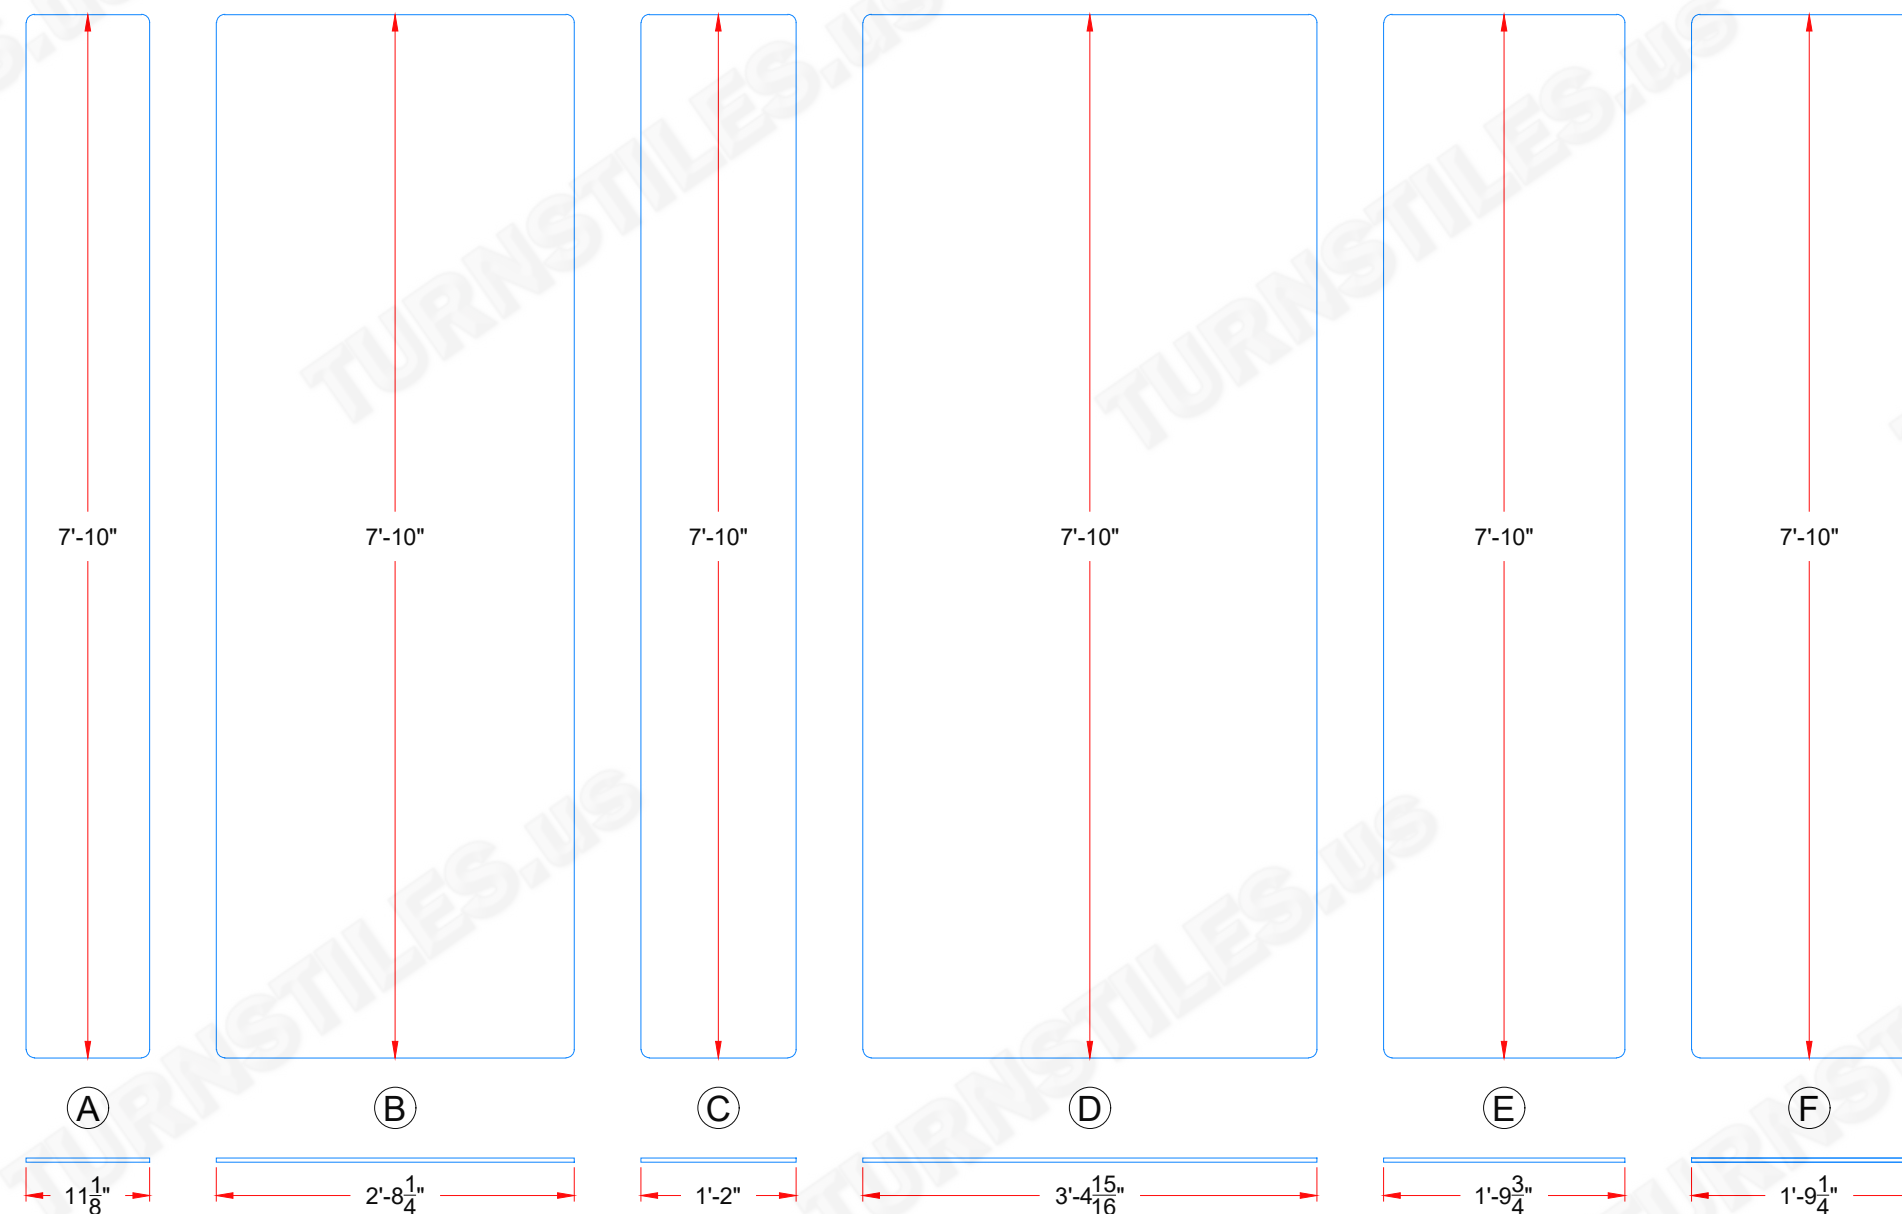

Glass Width Section Reference By Letter

AUTHORIZED SIGNATURE: _____ DATE: ____ / ____ / ____

FIRST DRAWN	BY
02-01-22	CJC
REVISED	BY
COPYRIGHT © TURNSTILES.US	
Copyright © Turnstiles.us All rights reserved. Reproduction or translation of this work without the express written permission of TURNSTILES.US is unlawful and is an infringement of intellectual property belonging to TURNSTILES.US.	
All drawings and/or designs are restricted for use exclusively with a purchase, installation, and/or support from Turnstiles.us. Any other use of these materials is a violation of copyright law. Request for additional information should be addressed to the Legal Department, Turnstiles.us.	



www.TURNSTILES.us
Call 303 670 1099 * Text 303 918 9787
patrick.mcallister@turnstiles.us

Posts and Glass Partitions	
STOP & SHOP Full Height Posts, Glass Partitions, Full Layout - 3D Visualization	
DWG	02-01-22 STOP & SHOP Partition 3D Concept
DATE	02-01-22
SHEET - 3 OF 3	