
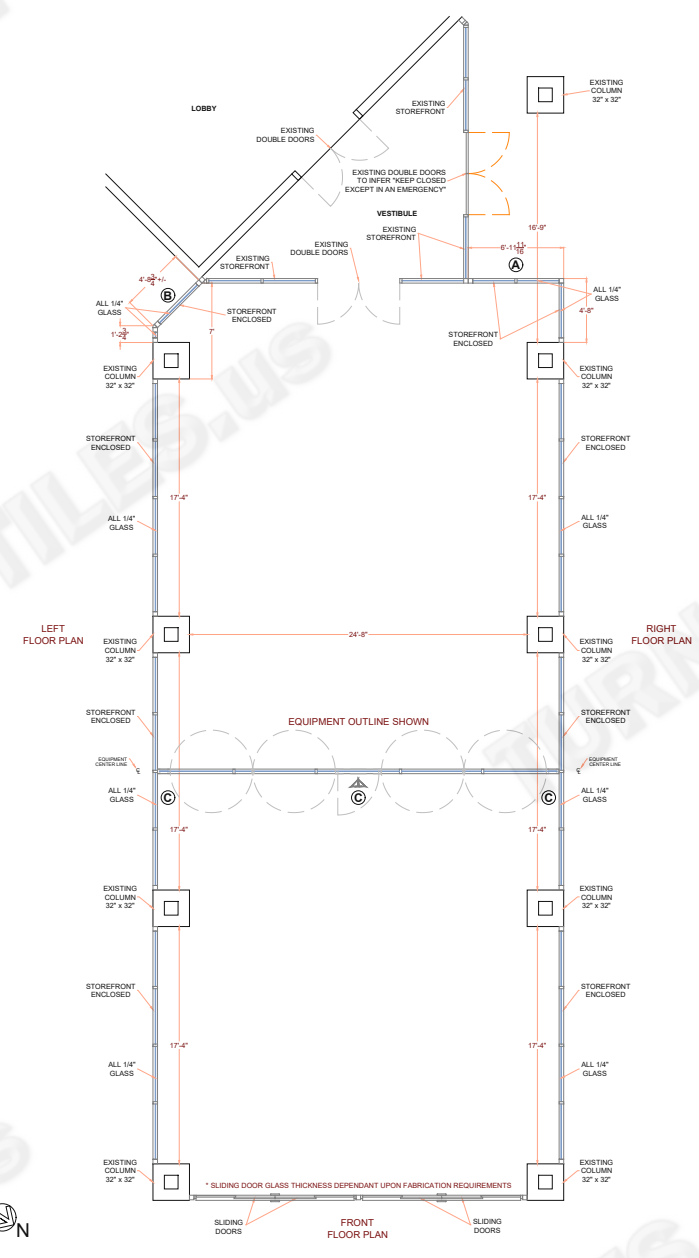


* DIMENSIONS MAY VARY IN ACTUAL INSTALLATION - FABRICATION CHANGES RESERVED - FIELD MEASUREMENT REQUIRED *

FIRST DRAWN	BY
10-19-21	CJC
REVISED	BY
11-03-21	CJC

COPYRIGHT © TURNSTILES.US
 Copyright © Turnstiles.us All rights reserved. Reproduction or translation of this work without the express written permission of TURNSTILES.US is unlawful and is an infringement of intellectual property belonging to TURNSTILES.US.
 All drawings and/or designs are restricted for use exclusively with a purchase, installation, and/or support from Turnstiles.us. Any other use of these materials is a violation of copyright law. Request for additional information should be addressed to the Legal Department, Turnstiles.us.

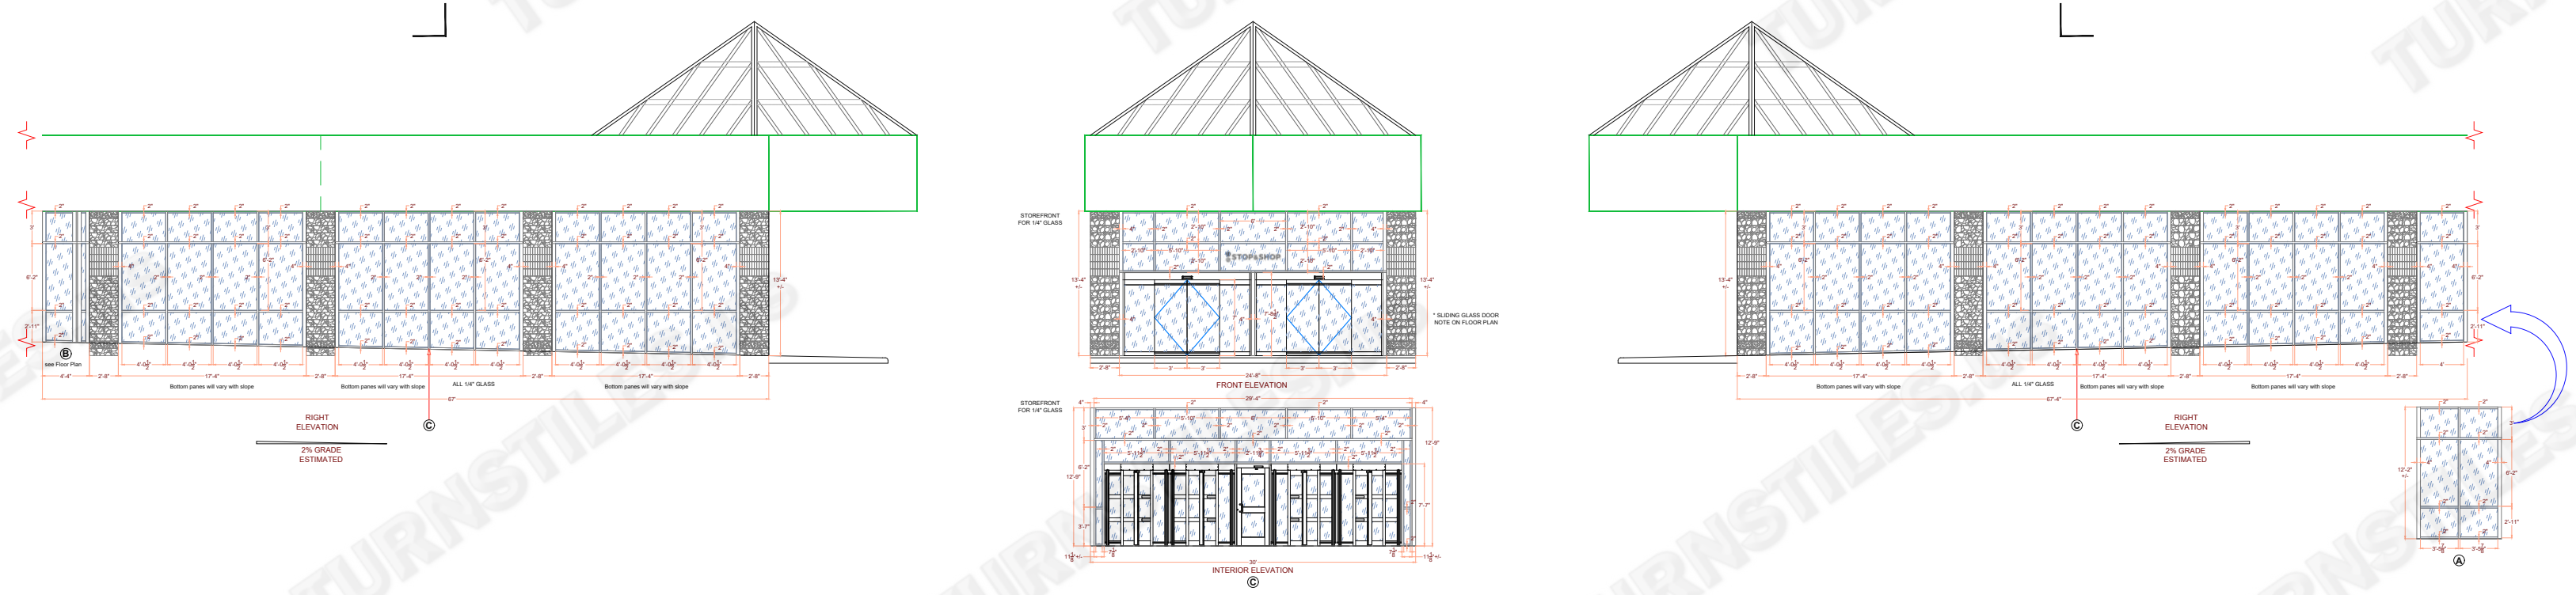


TURNSTILES.US
 www.TURNSTILES.us
 Call 303 670 1099 * Text 303 918 9787
 patrick.mcallister@turnstiles.us

Storefront Details	
COVERED WALKWAY STOREFRONT ALUMINUM AND GLASS ENCLOSED FULL VIEW	
DWG	STOP & SHOP COVERED WALKWAY STOREFRONT ENCLOSED REVISION F
DATE	11-03-21
SHEET - 1 OF 1	

AUTHORIZED SIGNATURE: _____ DATE: ___ / ___ / ___

* DIMENSIONS MAY VARY IN ACTUAL INSTALLATION - FABRICATION CHANGES RESERVED - FIELD MEASUREMENT REQUIRED *

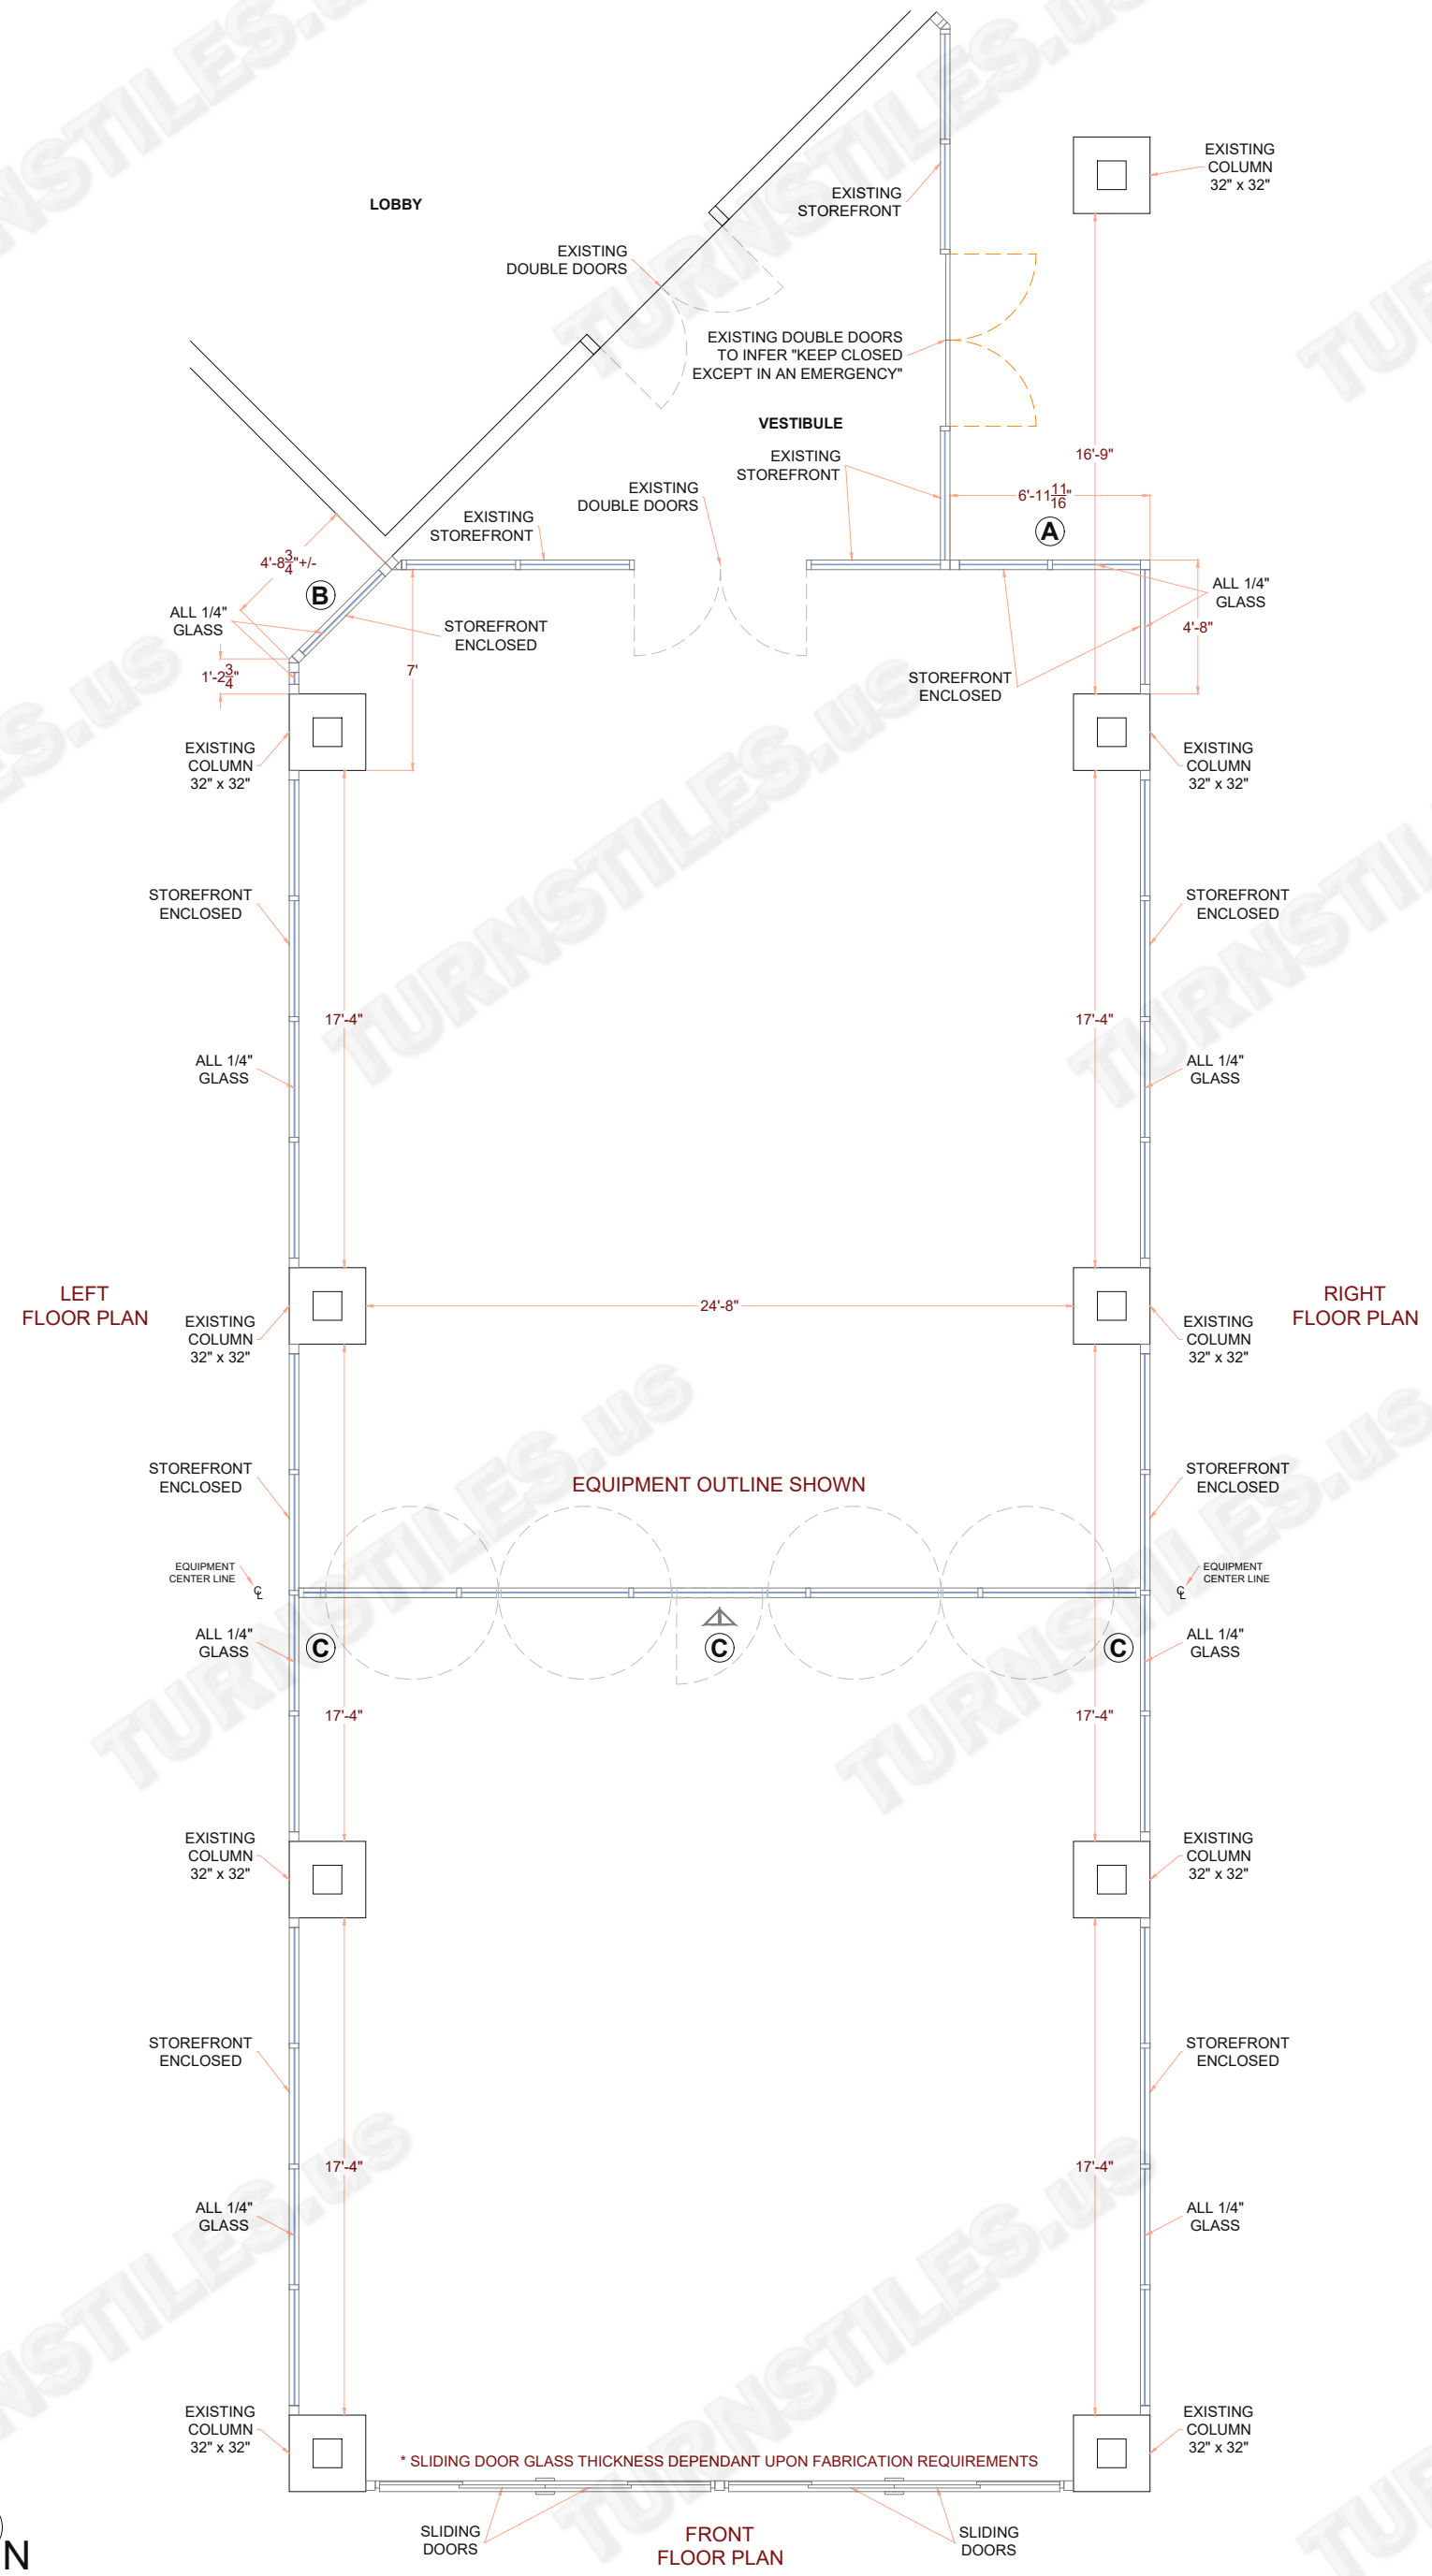

FIRST DRAWN	BY
10-19-21	CJC
REVISED	BY
11-03-21	CJC

COPYRIGHT © TURNSTILES.US
 Copyright © Turnstiles.us All rights reserved. Reproduction or translation of this work without the express written permission of TURNSTILES.US is unlawful and is an infringement of intellectual property belonging to TURNSTILES.US.
 All drawings and/or designs are restricted for use exclusively with a purchase, installation, and/or support from Turnstiles.us. Any other use of these materials is a violation of copyright law. Request for additional information should be addressed to the Legal Department, Turnstiles.us.

TURNSTILES.US
 www.TURNSTILES.us
 Call 303 670 1099 * Text 303 918 9787
 patrick.mcallister@turnstiles.us

Storefront Details	
COVERED WALKWAY STOREFRONT ALUMINUM AND GLASS ENCLOSED FLOOR PLAN	
DWG	STOP & SHOP COVERED WALKWAY STOREFRONT ENCLOSED REVISION F
DATE	11-03-21
SHEET - 2 OF 5	


AUTHORIZED SIGNATURE: _____ DATE: ___ / ___ / ___

* DIMENSIONS MAY VARY IN ACTUAL INSTALLATION - FABRICATION CHANGES RESERVED - FIELD MEASUREMENT REQUIRED *

FIRST DRAWN	BY
10-19-21	CJC
REVISED	BY
11-03-21	CJC

COPYRIGHT © TURNSTILES.US
 Copyright © Turnstiles.us All rights reserved. Reproduction or translation of this work without the express written permission of TURNSTILES.US is unlawful and is an infringement of intellectual property belonging to TURNSTILES.US.
 All drawings and/or designs are restricted for use exclusively with a purchase, installation, and/or support from Turnstiles.us. Any other use of these materials is a violation of copyright law. Request for additional information should be addressed to the Legal Department, Turnstiles.us.


TURNSTILES.US
 www.TURNSTILES.us
 Call 303 670 1099 * Text 303 918 9787
 patrick.mcallister@turnstiles.us

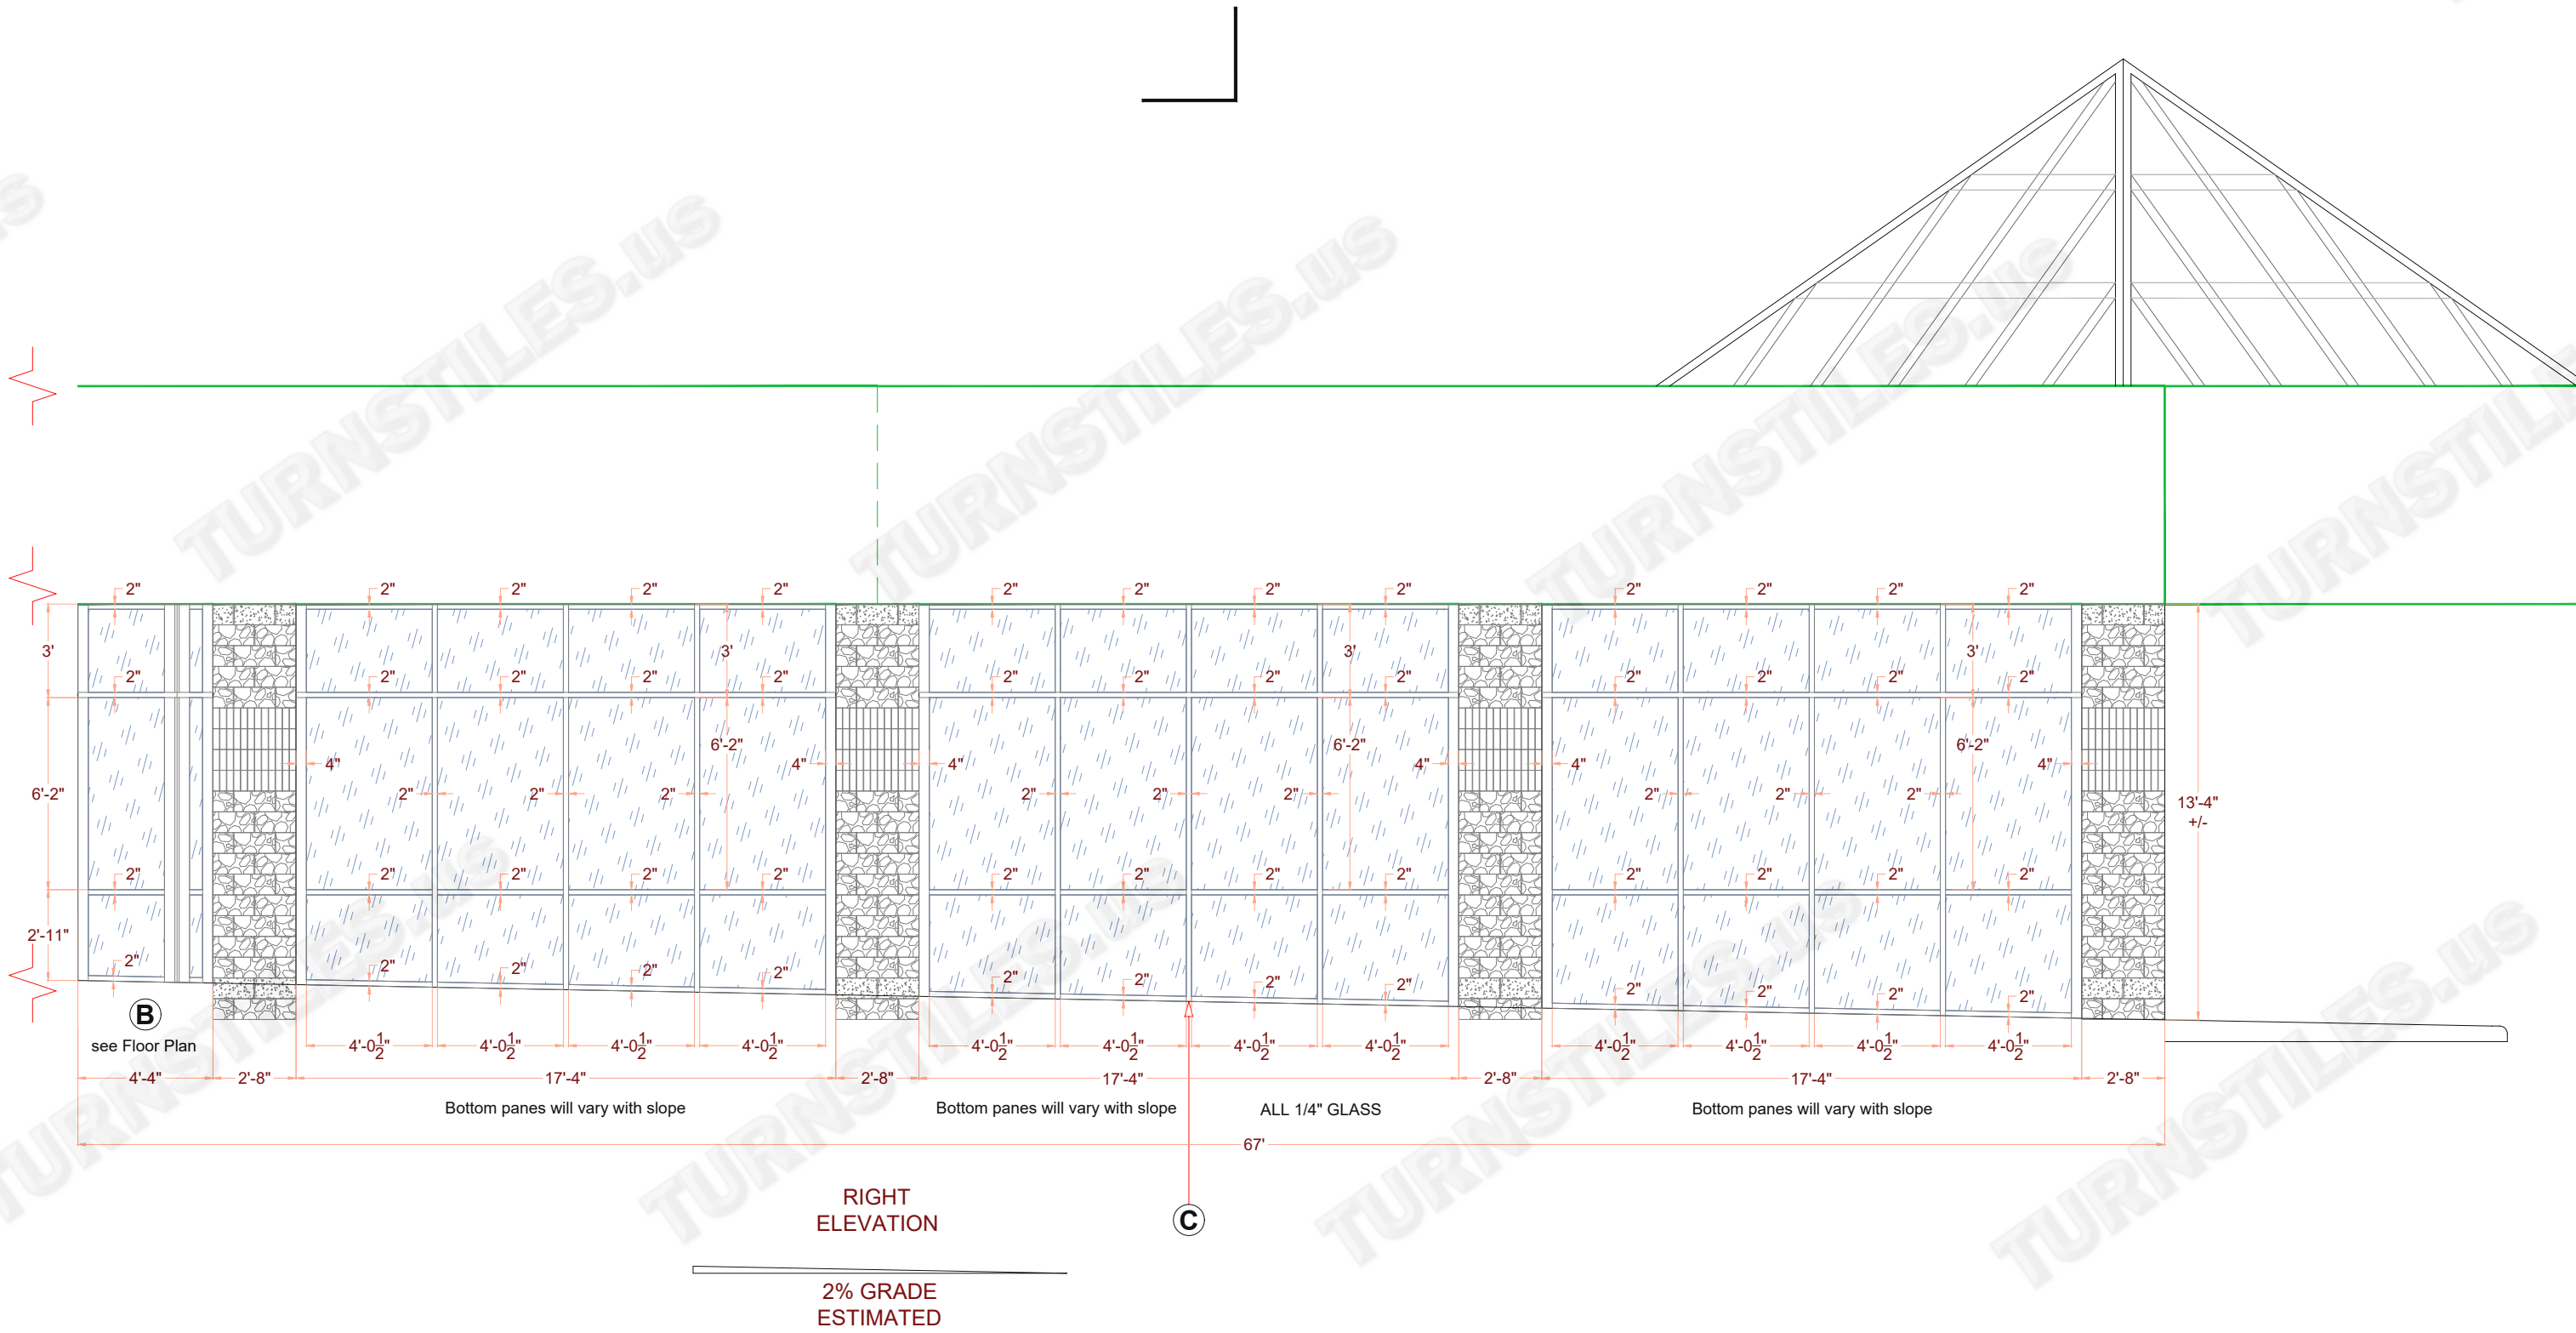


AUTHORIZED SIGNATURE: _____ DATE: ____ / ____ / ____

Storefront Details	
COVERED WALKWAY STOREFRONT ALUMINUM AND GLASS ENCLOSED LEFT ELEVATION	
DWG	STOP & SHOP COVERED WALKWAY STOREFRONT ENCLOSED REVISION F
DATE	11-03-21
SHEET - 3 OF 5	

* DIMENSIONS MAY VARY IN ACTUAL INSTALLATION - FABRICATION CHANGES RESERVED - FIELD MEASUREMENT REQUIRED *

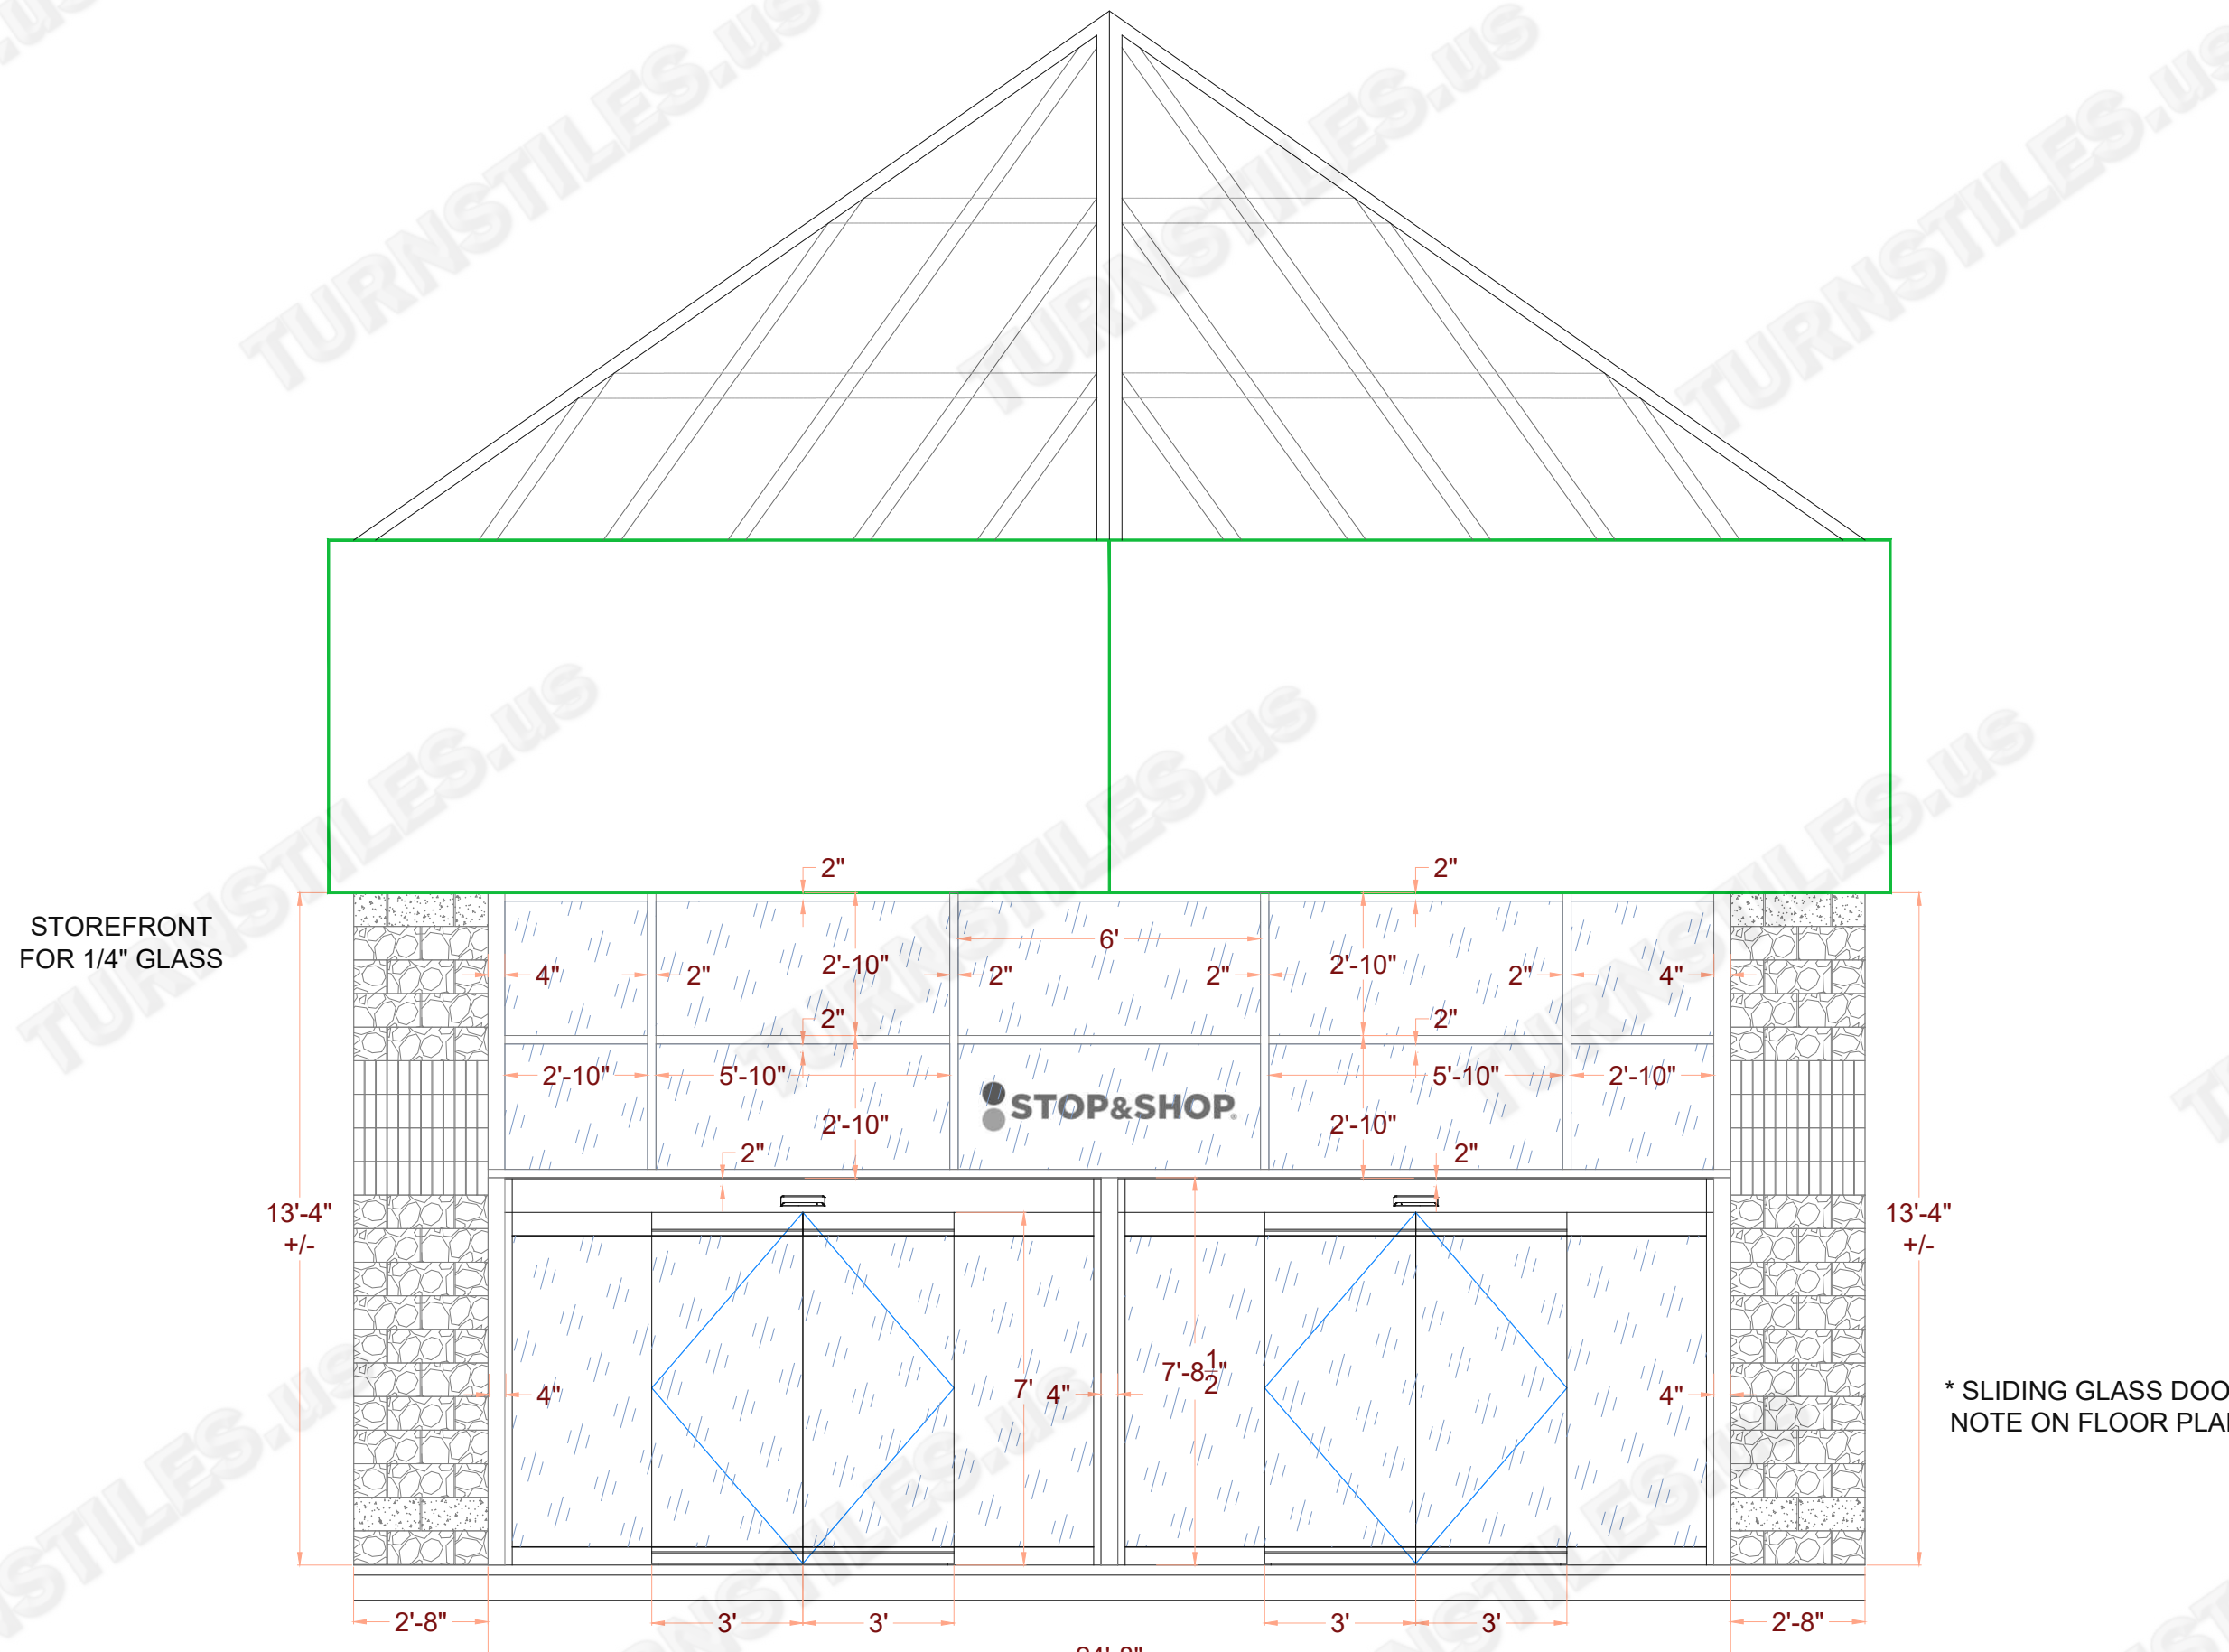

FRONT ELEVATION

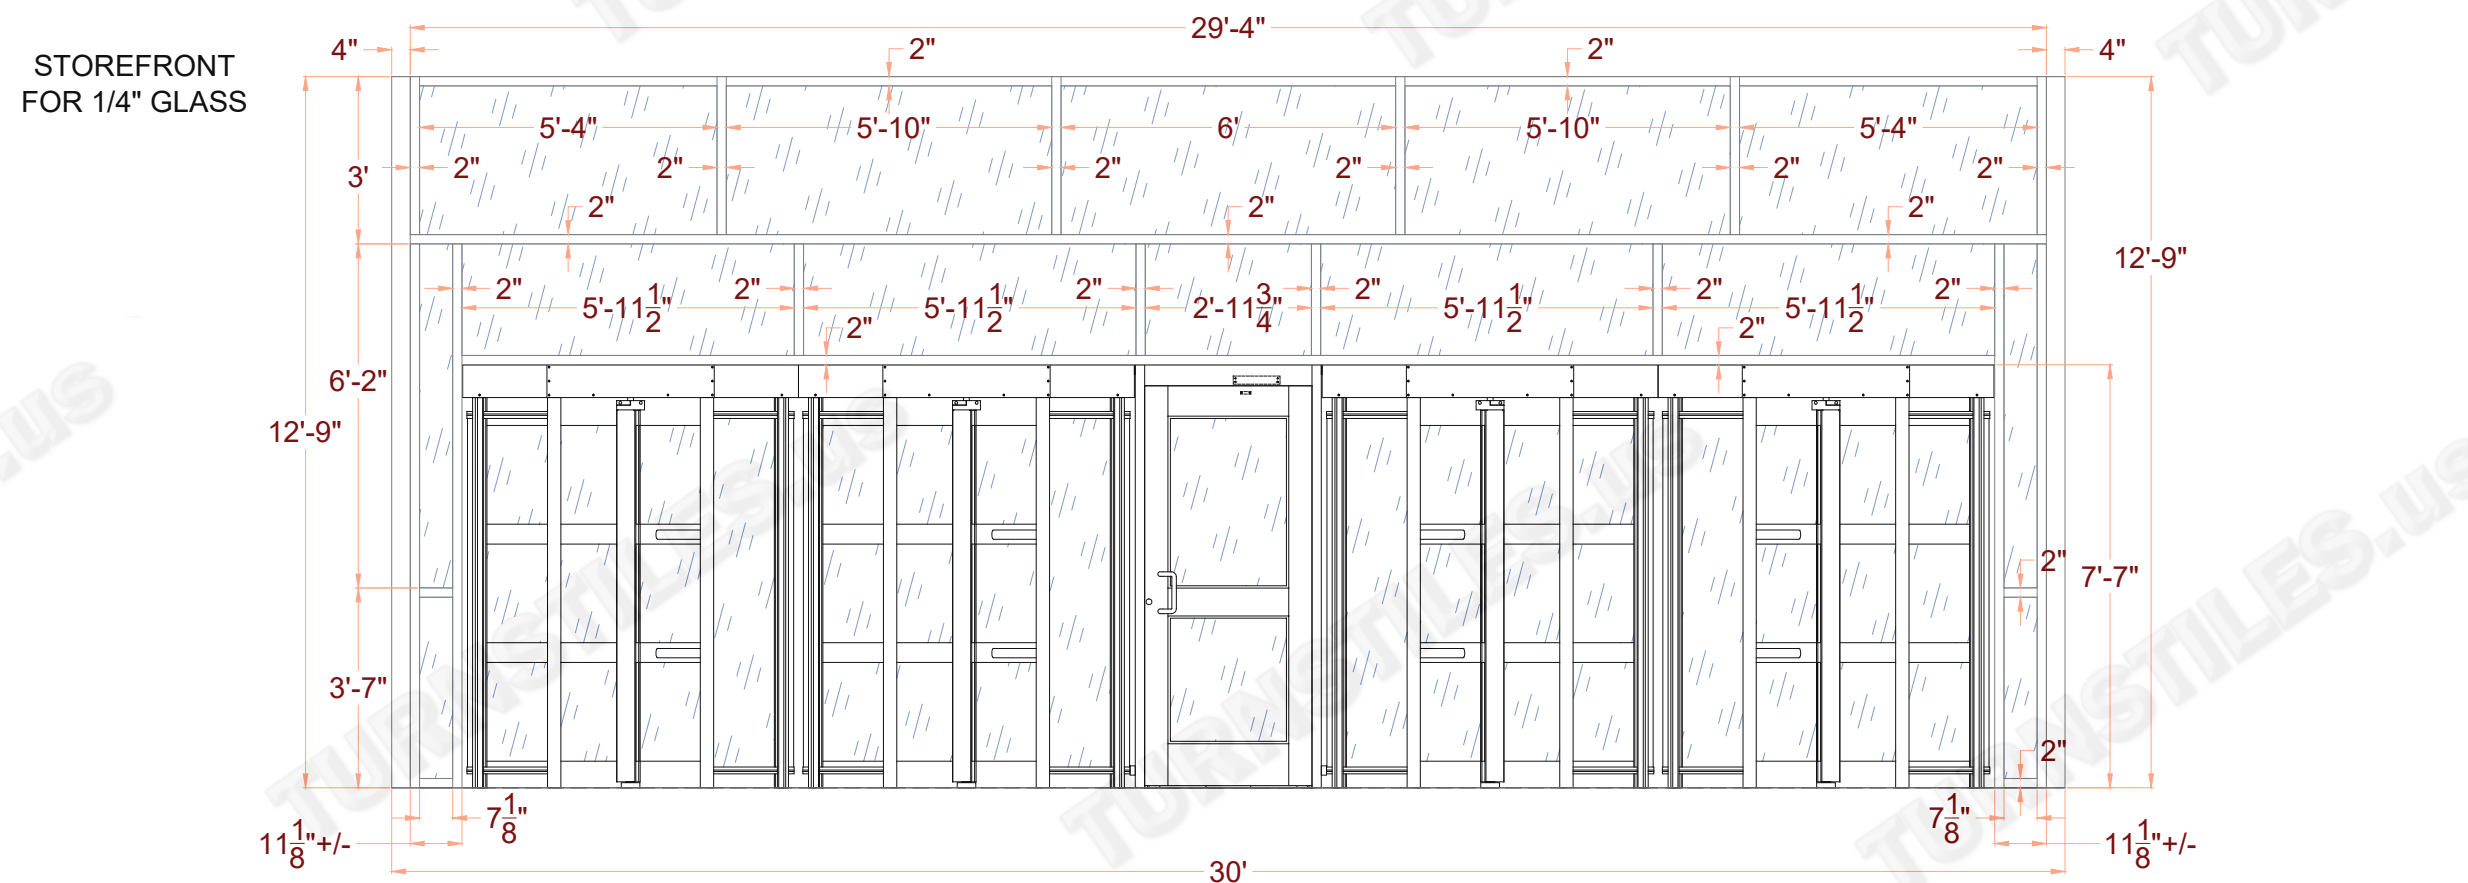

INTERIOR ELEVATION

AUTHORIZED SIGNATURE: _____ DATE: ___ / ___ / ___

FIRST DRAWN	BY
10-19-21	CJC
REVISED	BY
11-03-21	CJC

COPYRIGHT © TURNSTILES.US
 Copyright © Turnstiles.us All rights reserved. Reproduction or translation of this work without the express written permission of TURNSTILES.US is unlawful and is an infringement of intellectual property belonging to TURNSTILES.US.
 All drawings and/or designs are restricted for use exclusively with a purchase, installation, and/or support from Turnstiles.us. Any other use of these materials is a violation of copyright law. Request for additional information should be addressed to the Legal Department, Turnstiles.us.


TURNSTILES.US
 www.TURNSTILES.us
 Call 303 670 1099 * Text 303 918 9787
 patrick.mcallister@turnstiles.us

Storefront Details	
COVERED WALKWAY STOREFRONT ALUMINUM AND GLASS ENCLOSED FRONT ELEVATION	
DWG	STOP & SHOP COVERED WALKWAY STOREFRONT ENCLOSED REVISION F
DATE	11-03-21
SHEET - 4 OF 5	


* DIMENSIONS MAY VARY IN ACTUAL INSTALLATION - FABRICATION CHANGES RESERVED - FIELD MEASUREMENT REQUIRED *

FIRST DRAWN	BY
10-19-21	CJC
REVISED	BY
11-03-21	CJC

COPYRIGHT © TURNSTILES.US
 Copyright © Turnstiles.us All rights reserved. Reproduction or translation of this work without the express written permission of TURNSTILES.US is unlawful and is an infringement of intellectual property belonging to TURNSTILES.US.
 All drawings and/or designs are restricted for use exclusively with a purchase, installation, and/or support from Turnstiles.us. Any other use of these materials is a violation of copyright law. Request for additional information should be addressed to the Legal Department, Turnstiles.us.

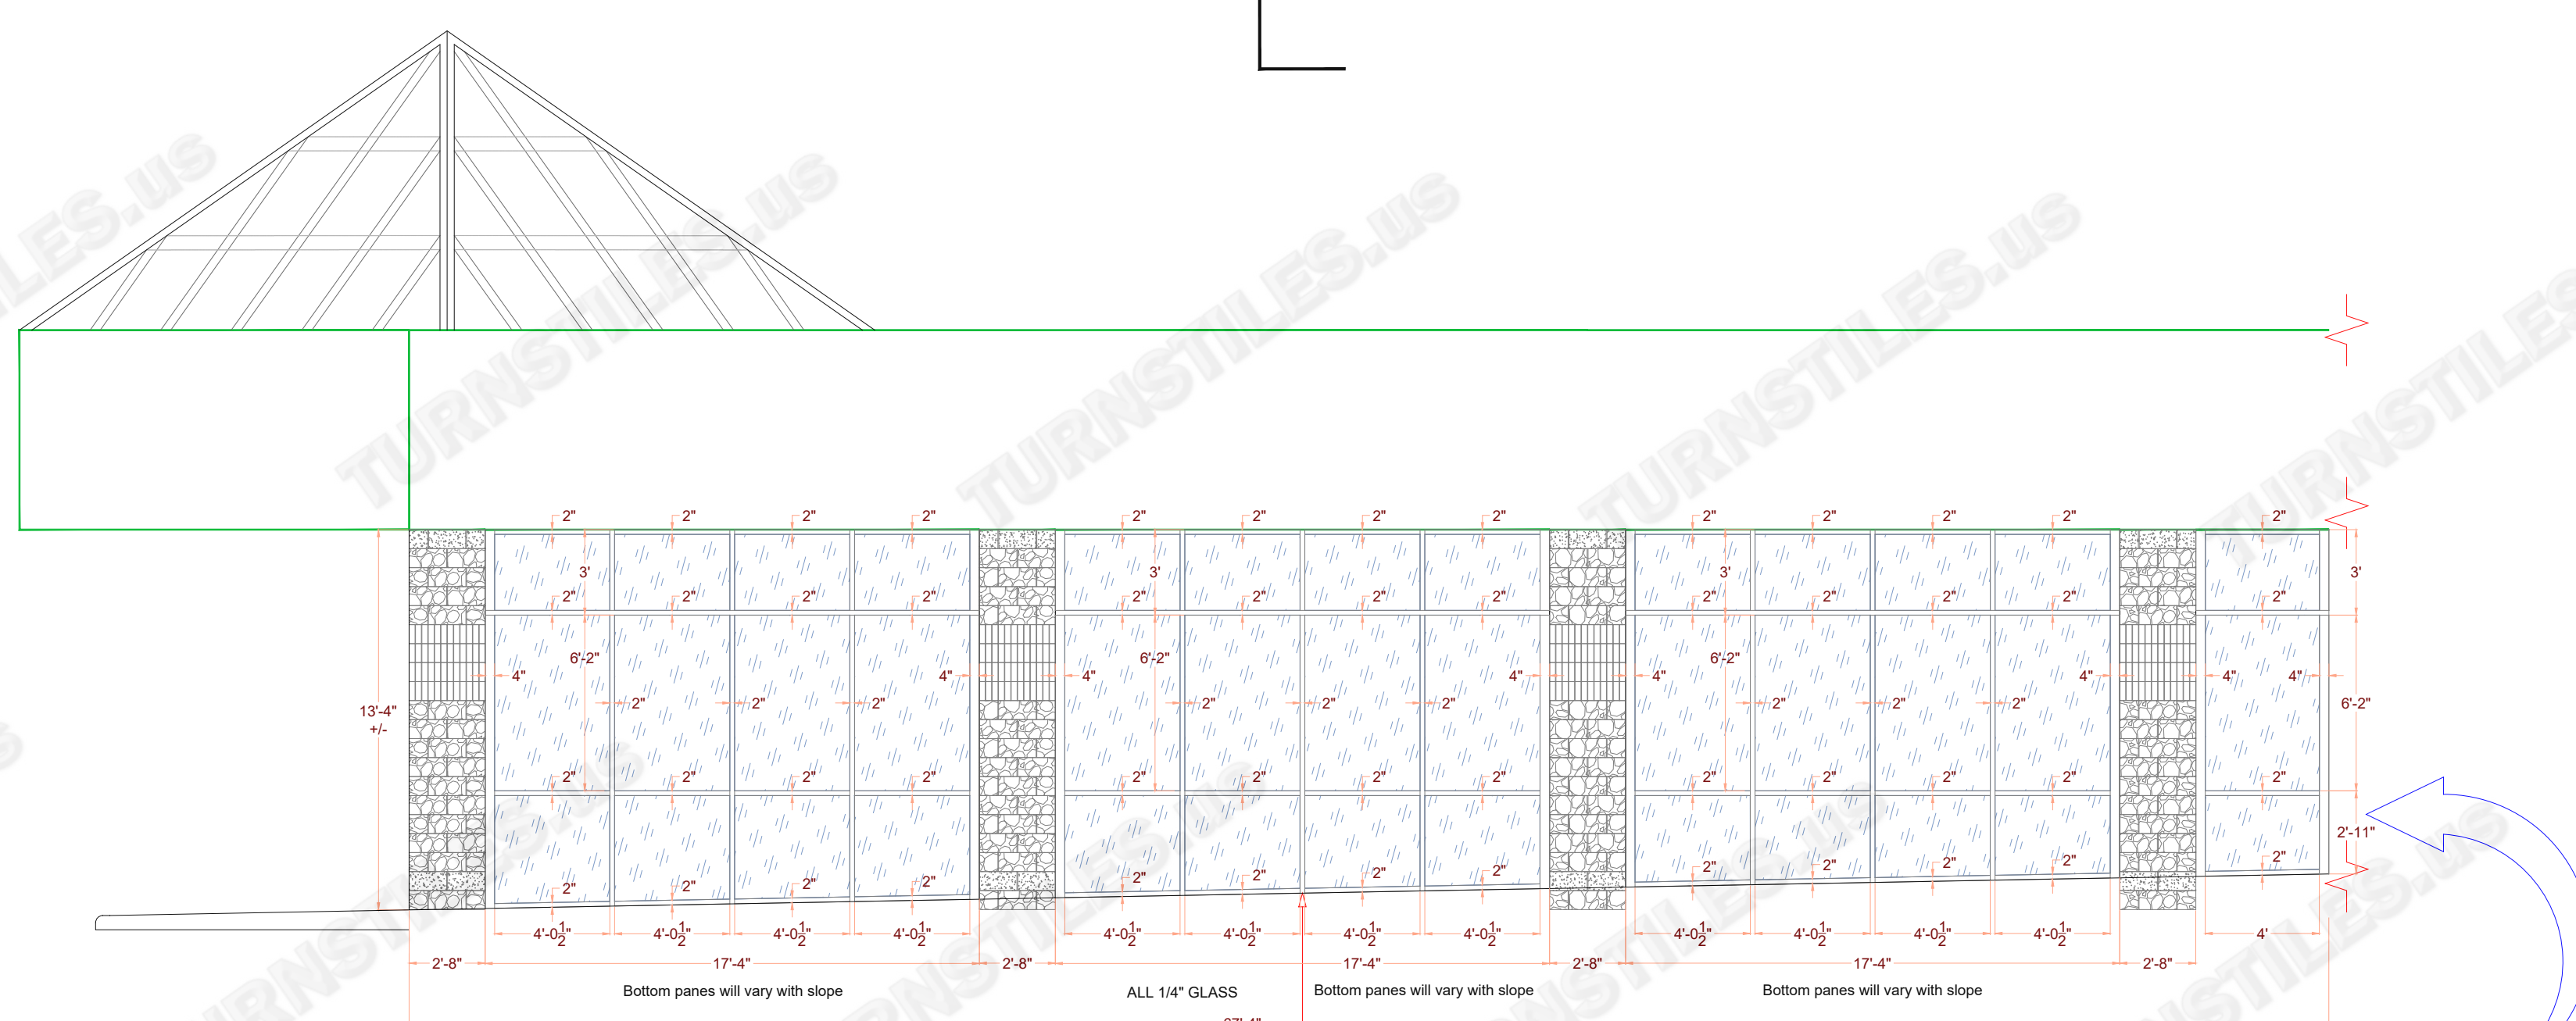

RIGHT ELEVATION
 2% GRADE ESTIMATED

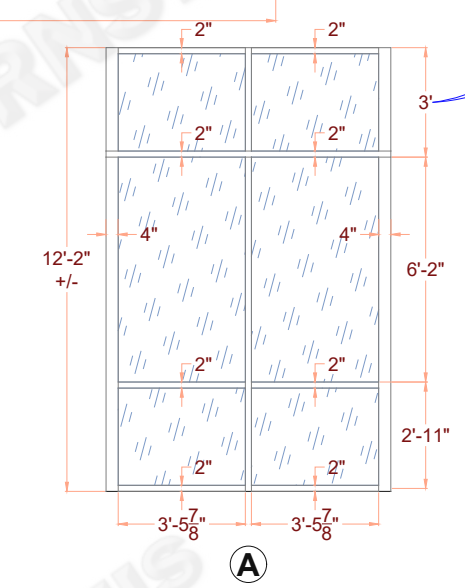

TURNSTILES.US
 www.TURNSTILES.us
 Call 303 670 1099 * Text 303 918 9787
 patrick.mcallister@turnstiles.us

Storefront Details	
COVERED WALKWAY STOREFRONT ALUMINUM AND GLASS ENCLOSED RIGHT ELEVATION	
DWG	STOP & SHOP COVERED WALKWAY STOREFRONT ENCLOSED REVISION F
DATE	11-03-21
SHEET - 5 OF 5	

AUTHORIZED SIGNATURE: _____ DATE: ___ / ___ / ___