
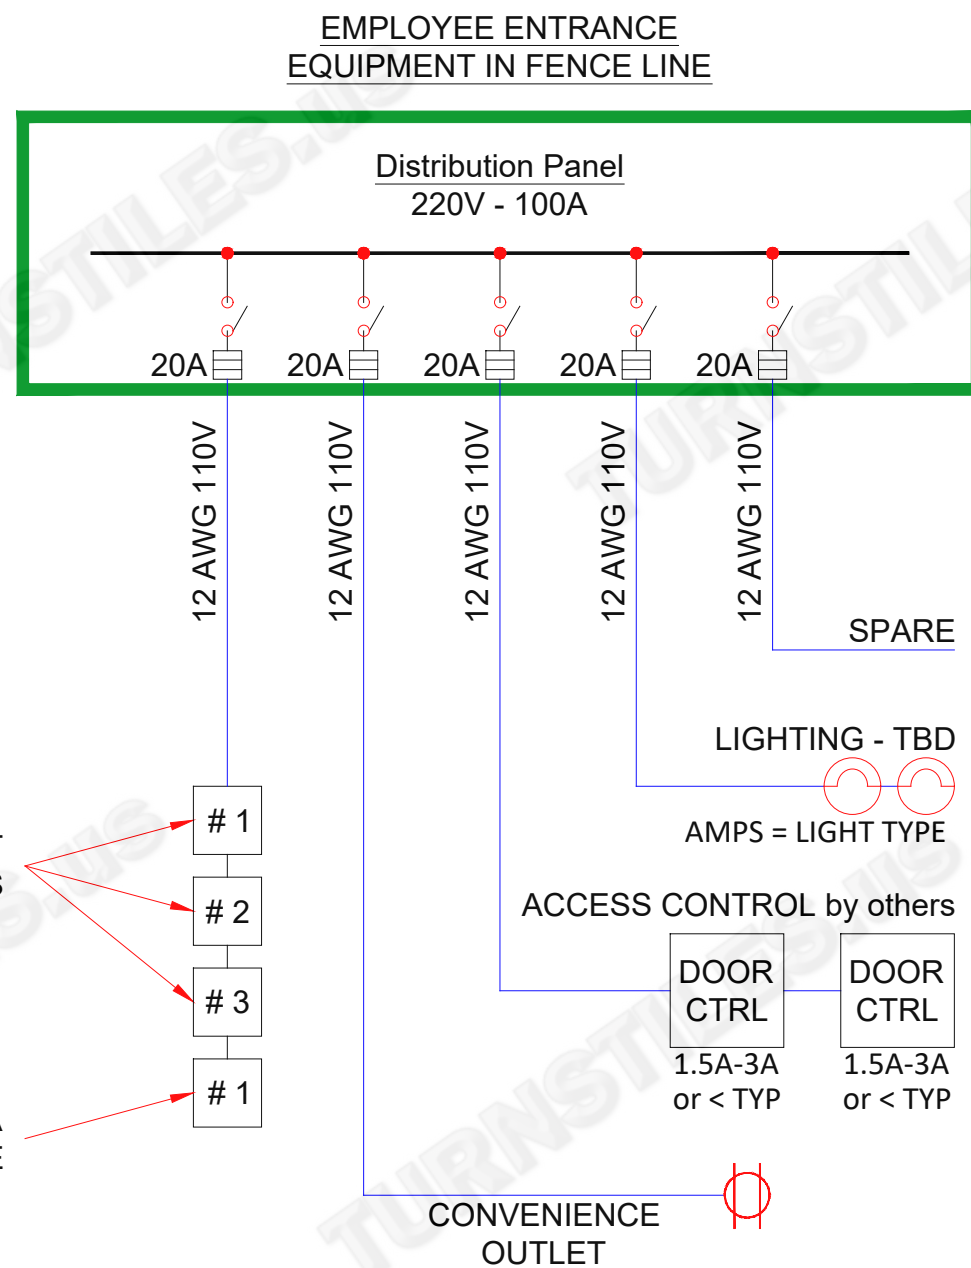


\* DIMENSIONS MAY VARY IN ACTUAL INSTALLATION - FABRICATION CHANGES RESERVED - FIELD MEASUREMENT REQUIRED \*

FIRST DRAWN	BY
11-16-21	CJC
REVISED	BY

**COPYRIGHT © TURNSTILES.US**  
Copyright © Turnstiles.us All rights reserved. Reproduction or translation of this work without the express written permission of TURNSTILES.US is unlawful and is an infringement of intellectual property belonging to TURNSTILES.US.  
All drawings and/or designs are restricted for use exclusively with a purchase, installation, and/or support from Turnstiles.us. Any other use of these materials is a violation of copyright law. Request for additional information should be addressed to the Legal Department, Turnstiles.us.

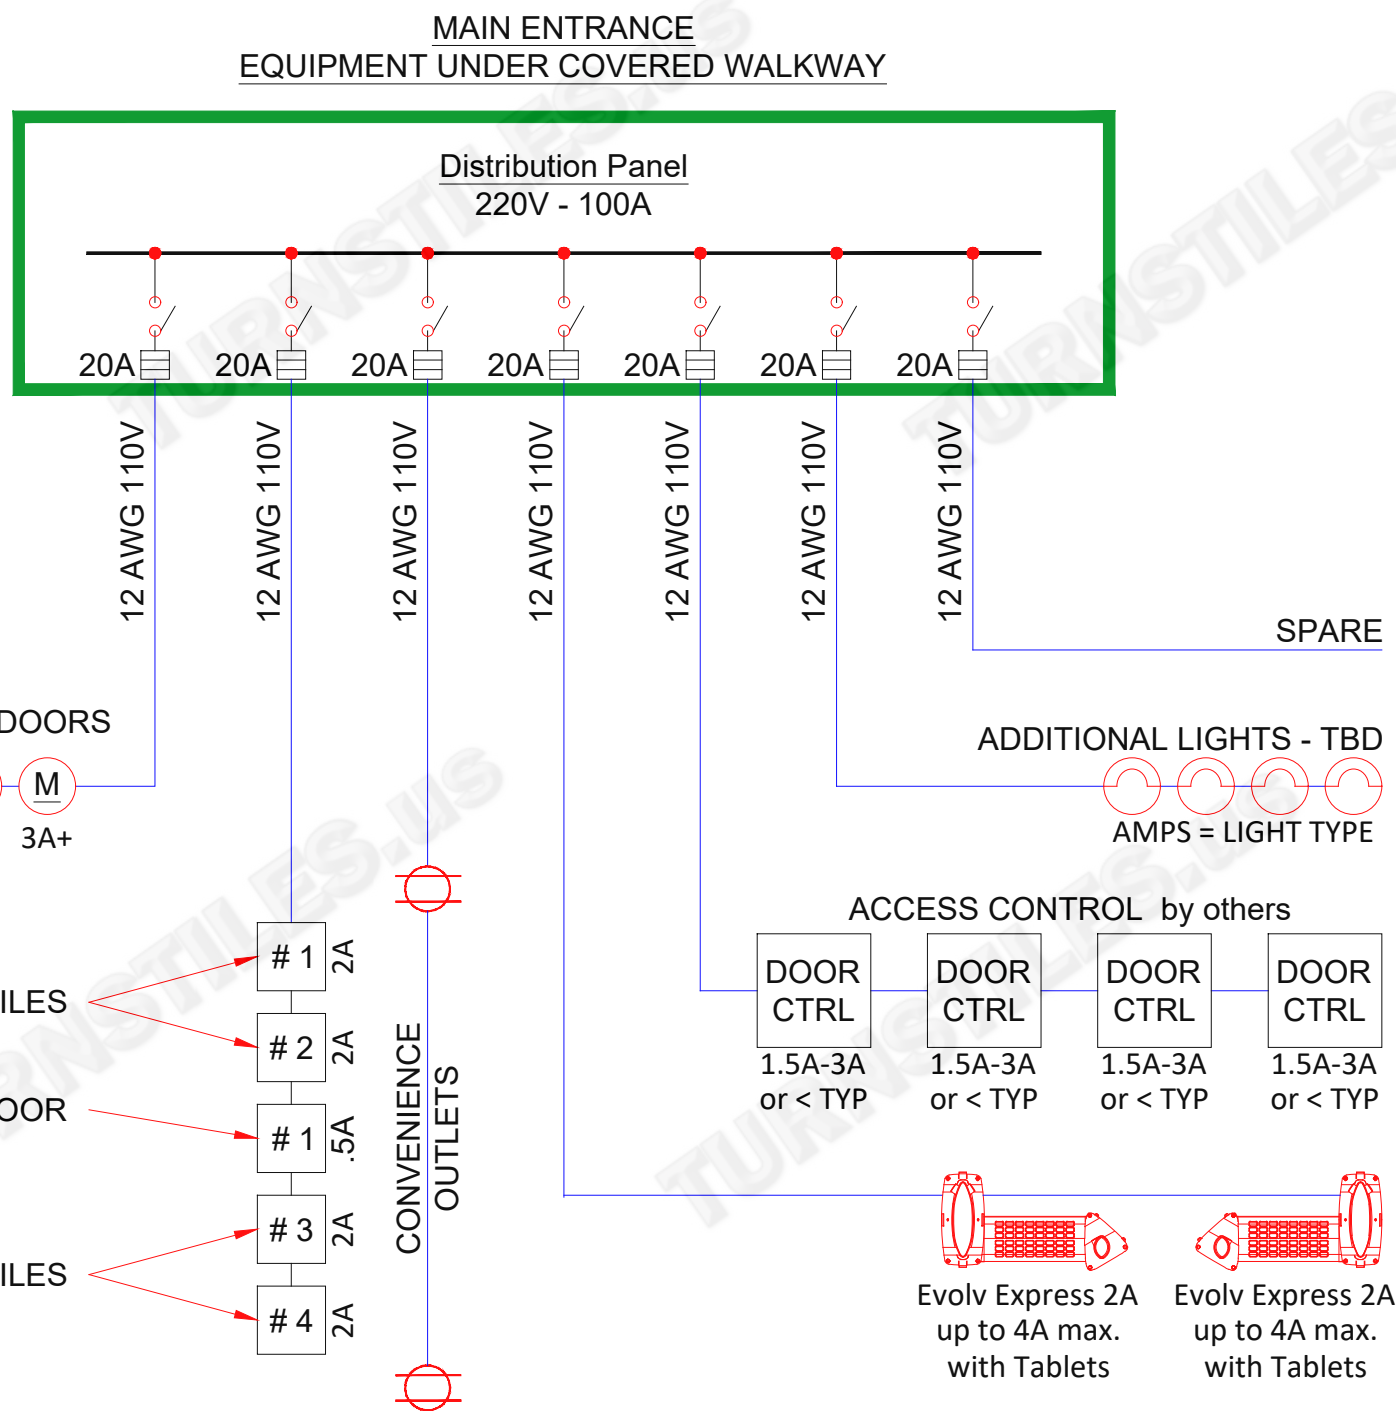

**TURNSTILES.US**  
www.TURNSTILES.us  
Call 303 670 1099 \* Text 303 918 9787  
patrick.mcallister@turnstiles.us

**ELECTRICAL DISTRIBUTION**

STOP and SHOP  
Covered Walkway Equipment  
& Employee Entrance Equipment  
Riser Diagram

DWG

STOP & SHOP  
ELECTRICAL REQUIREMENT  
RISER DIAGRAM

DATE 11-16-21

SHEET - 1 OF 1

AUTHORIZED SIGNATURE: \_\_\_\_\_ DATE: \_\_\_\_ / \_\_\_\_ / \_\_\_\_