



FIRST DRAWN	BY
09-13-22	CJC
REVISED	BY

COPYRIGHT © TURNSTILES.US
 Copyright © Turnstiles.us All rights reserved. Reproduction or translation of this work without the express written permission of TURNSTILES.US is unlawful and is an infringement of intellectual property belonging to TURNSTILES.US.
 All drawings and/or designs are restricted for use exclusively with a purchase, installation, and/or support from Turnstiles.us. Any other use of these materials is a violation of copyright law. Request for additional information should be addressed to the Legal Department, Turnstiles.us.


TURNSTILES.US

www.TURNSTILES.us
 Call 303 670 1099 * Text 303 918 9787
 patrick.mcallister@turnstiles.us




ROUGH OPENING REQUIREMENTS	
Retail Business Services - York, PA AG30T Full Height Turnstile AG36ADA Swing Gate Anti-Reach Barrier Rough Opening Requirements	
DWG	Retail Business Services - York, PA AG30T, AG36ADA, A-R BARRIER R.O.R.
DATE	09-13-22
SHEET - 1 OF 1	

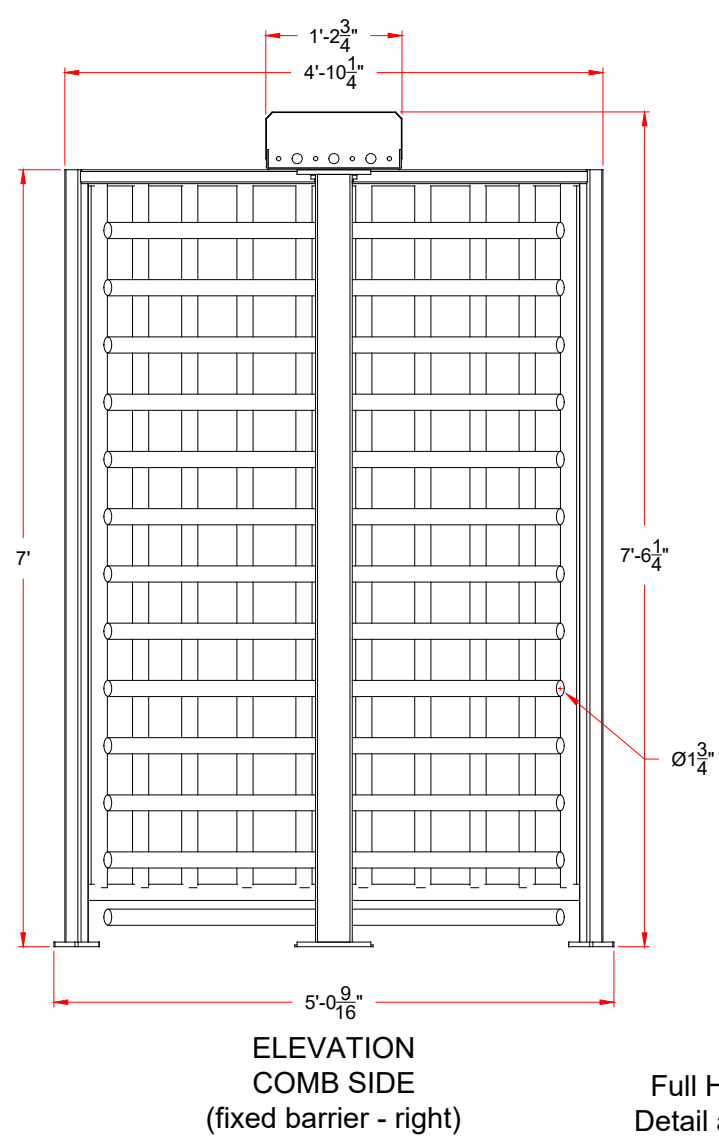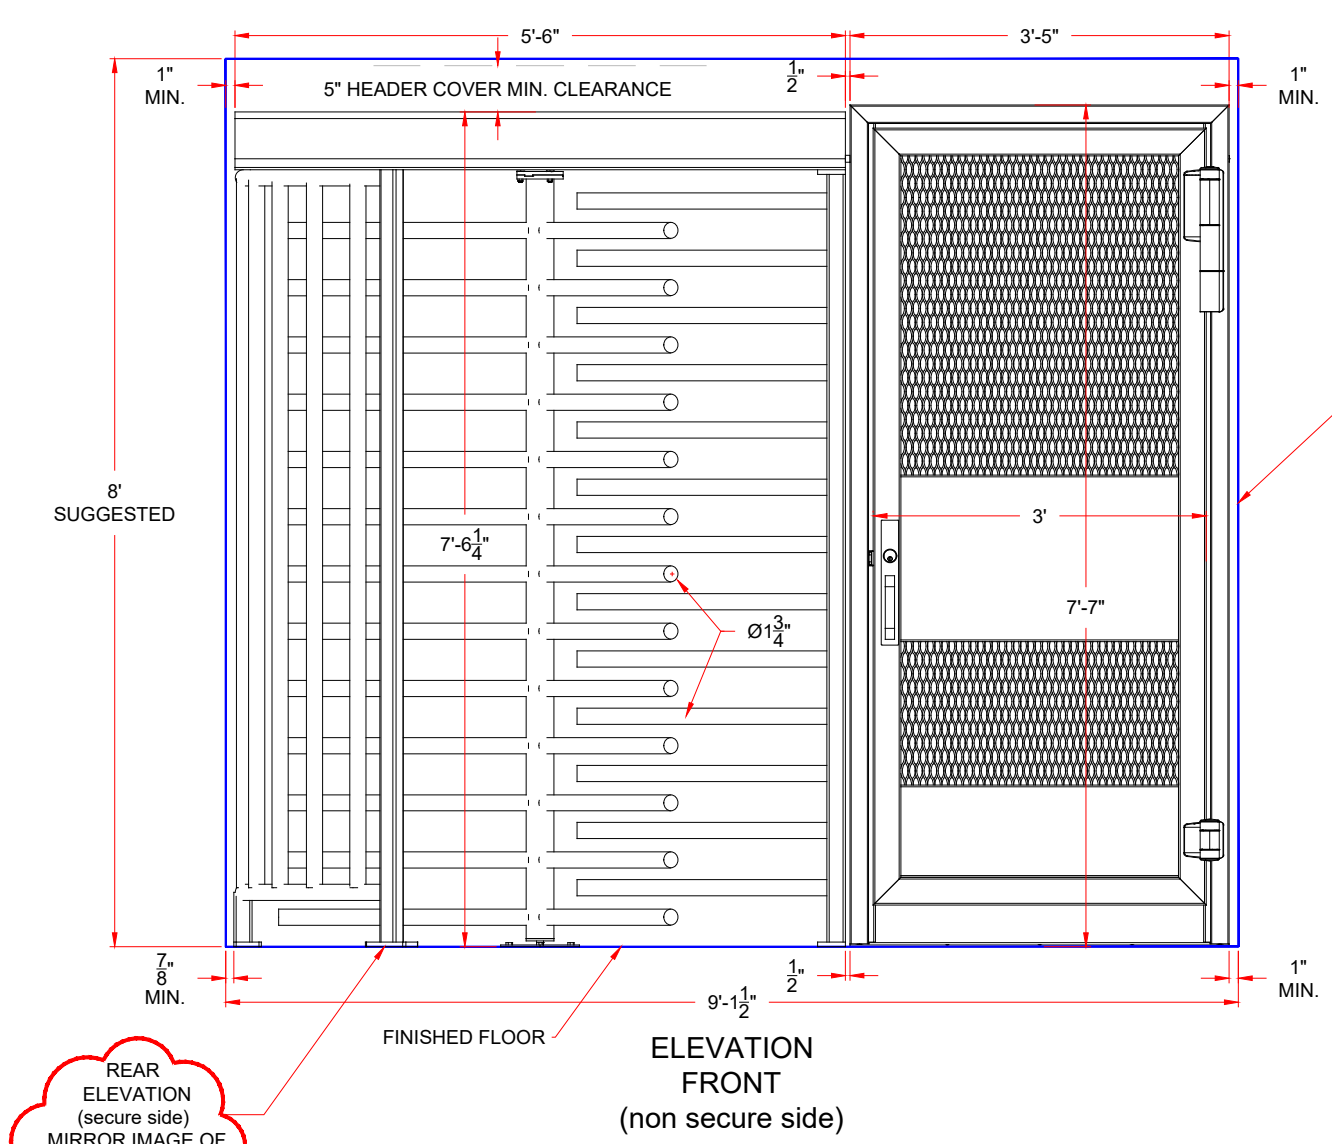

AG30T
Full Height Turnstile
Detail and Dimensions

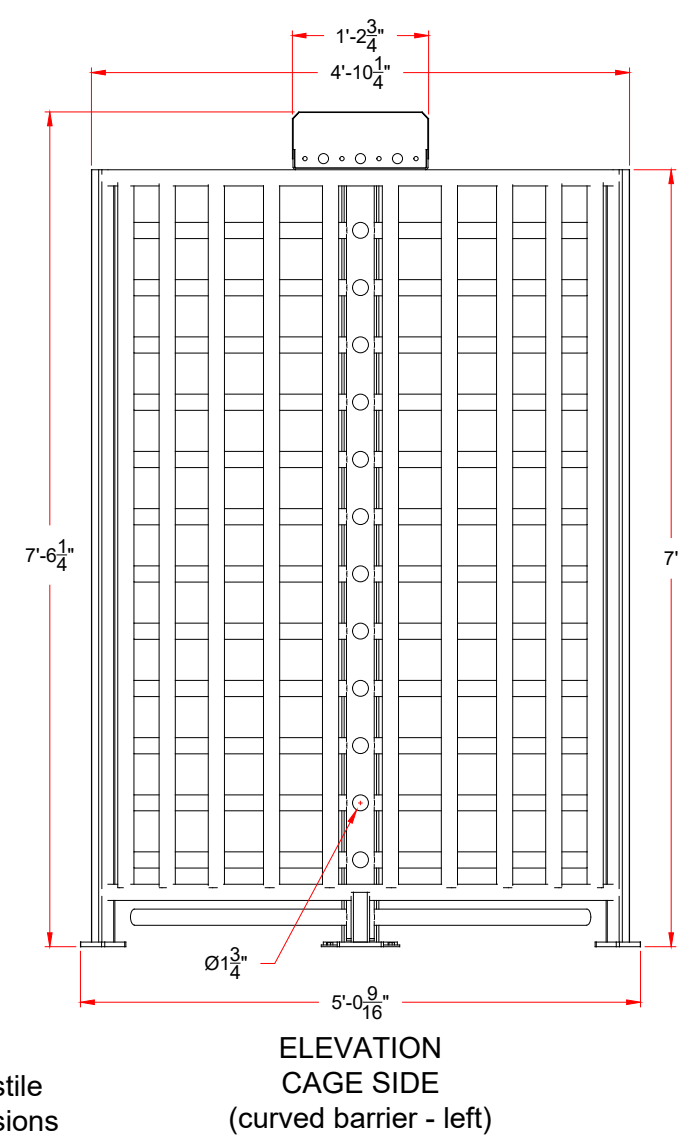

REAR ELEVATION (secure side) MIRROR IMAGE OF FRONT ELEVATION

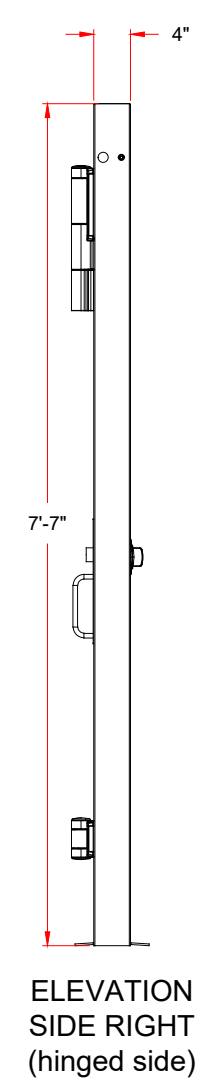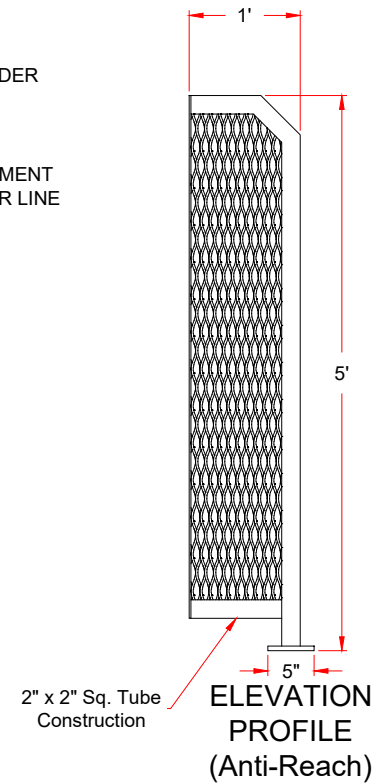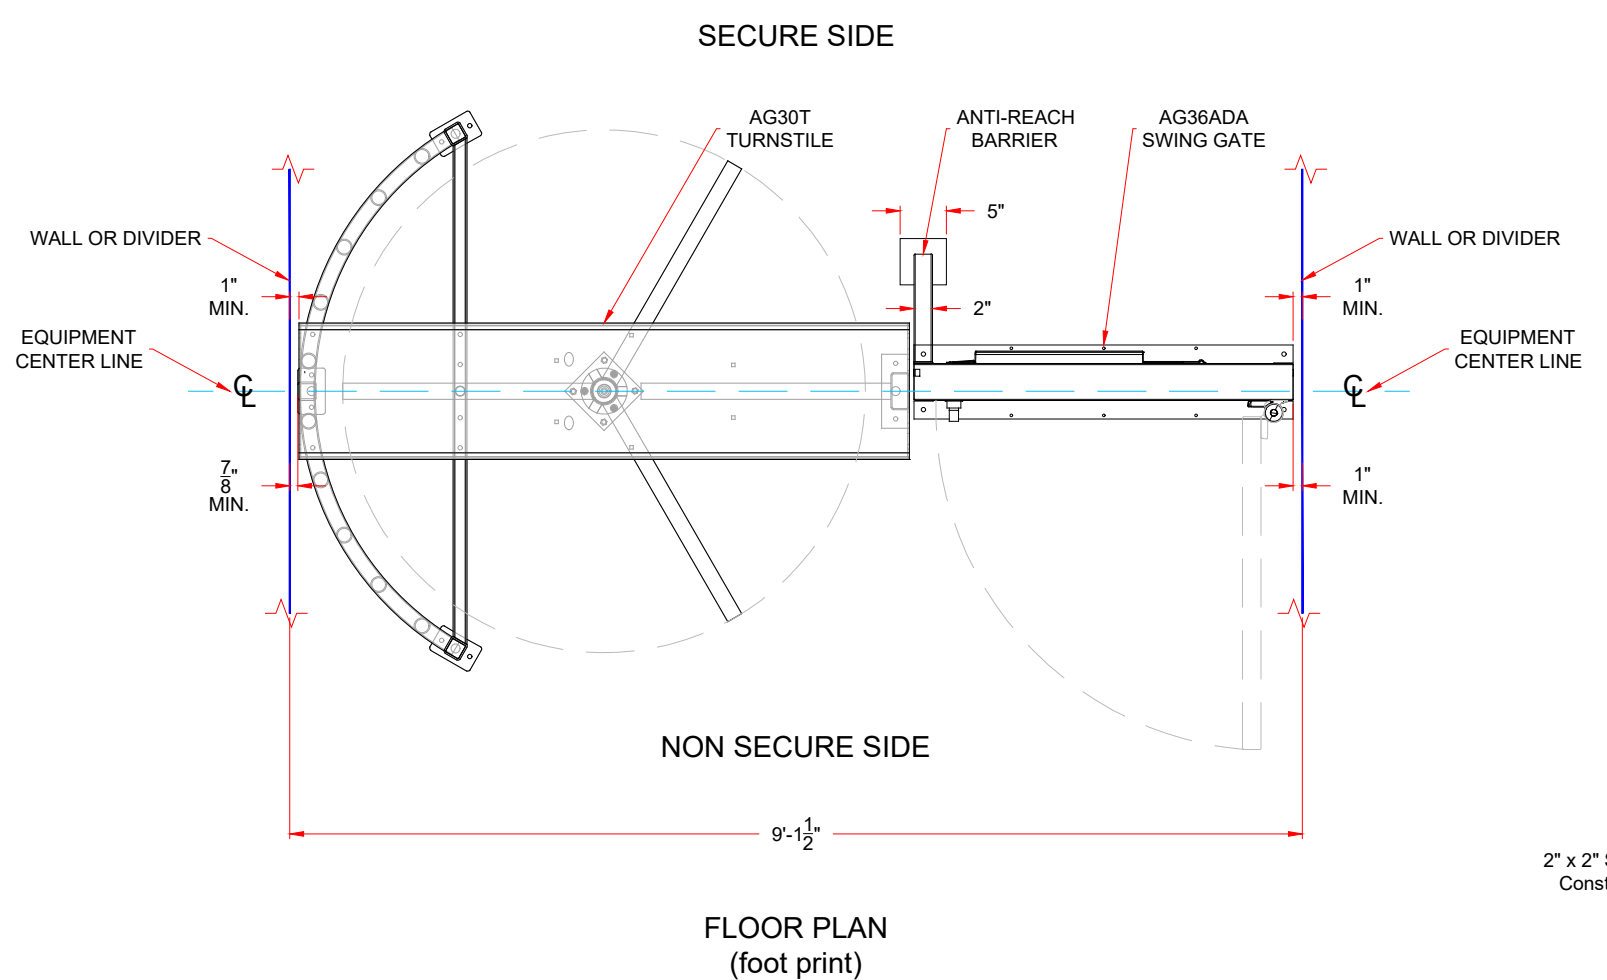

AG36ADA
Swing Gate
Detail and Dimensions

