


\* DIMENSIONS MAY VARY IN ACTUAL INSTALLATION - FABRICATION CHANGES RESERVED - SIMILAR EQUIPMENT MAY BE SUBSTITUTED \*

FIRST DRAWN	BY
09-23-21	CJC
REVISED	BY

**COPYRIGHT © TURNSTILES.US**  
 Copyright © Turnstiles.us All rights reserved. Reproduction or translation of this work without the express written permission of TURNSTILES.US is unlawful and is an infringement of intellectual property belonging to TURNSTILES.US.  
 All drawings and/or designs are restricted for use exclusively with a purchase, installation, and/or support from Turnstiles.us. Any other use of these materials is a violation of copyright law. Request for additional information should be addressed to the Legal Department, Turnstiles.us.

**TURNSTILES.US**  
 www.TURNSTILES.us  
 Call 303 670 1099 \* Text 303 918 9787  
 patrick.mcallister@turnstiles.us

SUGGESTED CONDUIT PLAN	
Visionary Construction, Inc. San Diego, CA - Norco Turnstile AG Series Tandem Turnstile, ADA Swing Gate and Pad	
DWG	09-23-21 Visionary Construction, Inc. CONDUIT PLAN
DATE	09-23-21
SHEET - 1 OF 1	

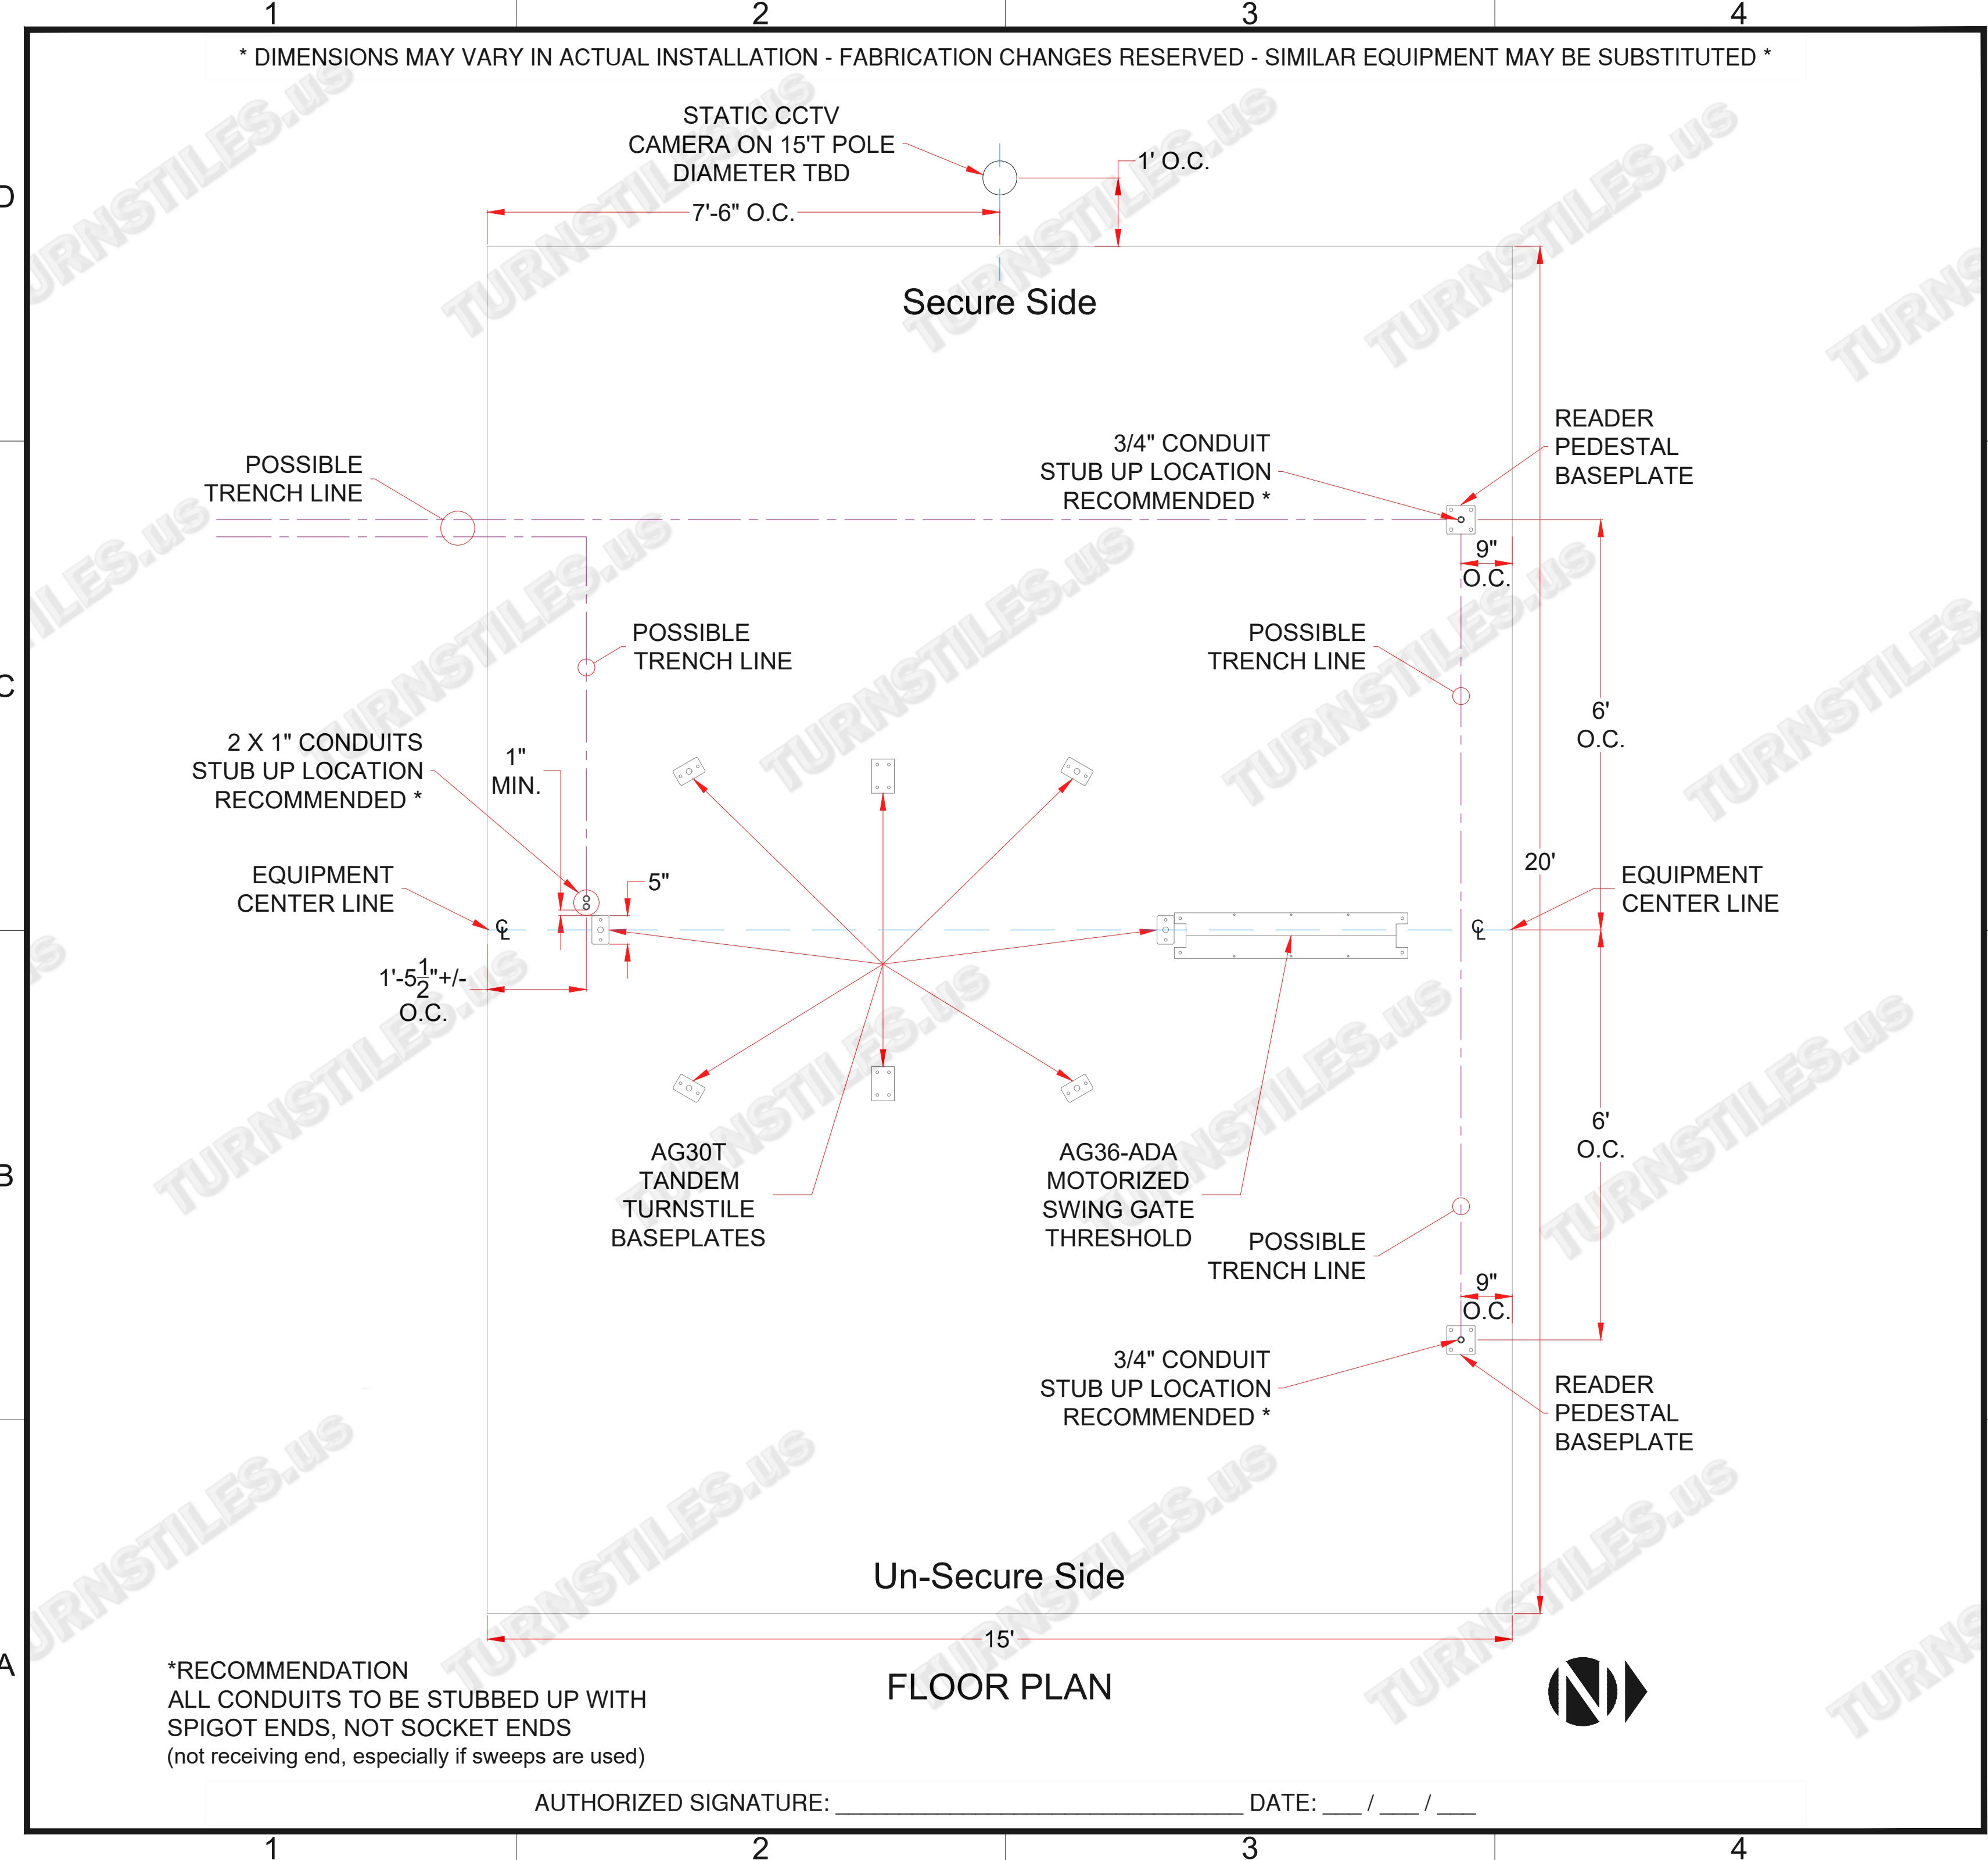

\*RECOMMENDATION  
 ALL CONDUITS TO BE STUBBED UP WITH  
 SPIGOT ENDS, NOT SOCKET ENDS  
 (not receiving end, especially if sweeps are used)

AUTHORIZED SIGNATURE: \_\_\_\_\_ DATE: \_\_\_ / \_\_\_ / \_\_\_

FLOOR PLAN