


* DIMENSIONS MAY VARY IN ACTUAL INSTALLATION - FABRICATION CHANGES RESERVED - FIELD MEASUREMENT REQUIRED *

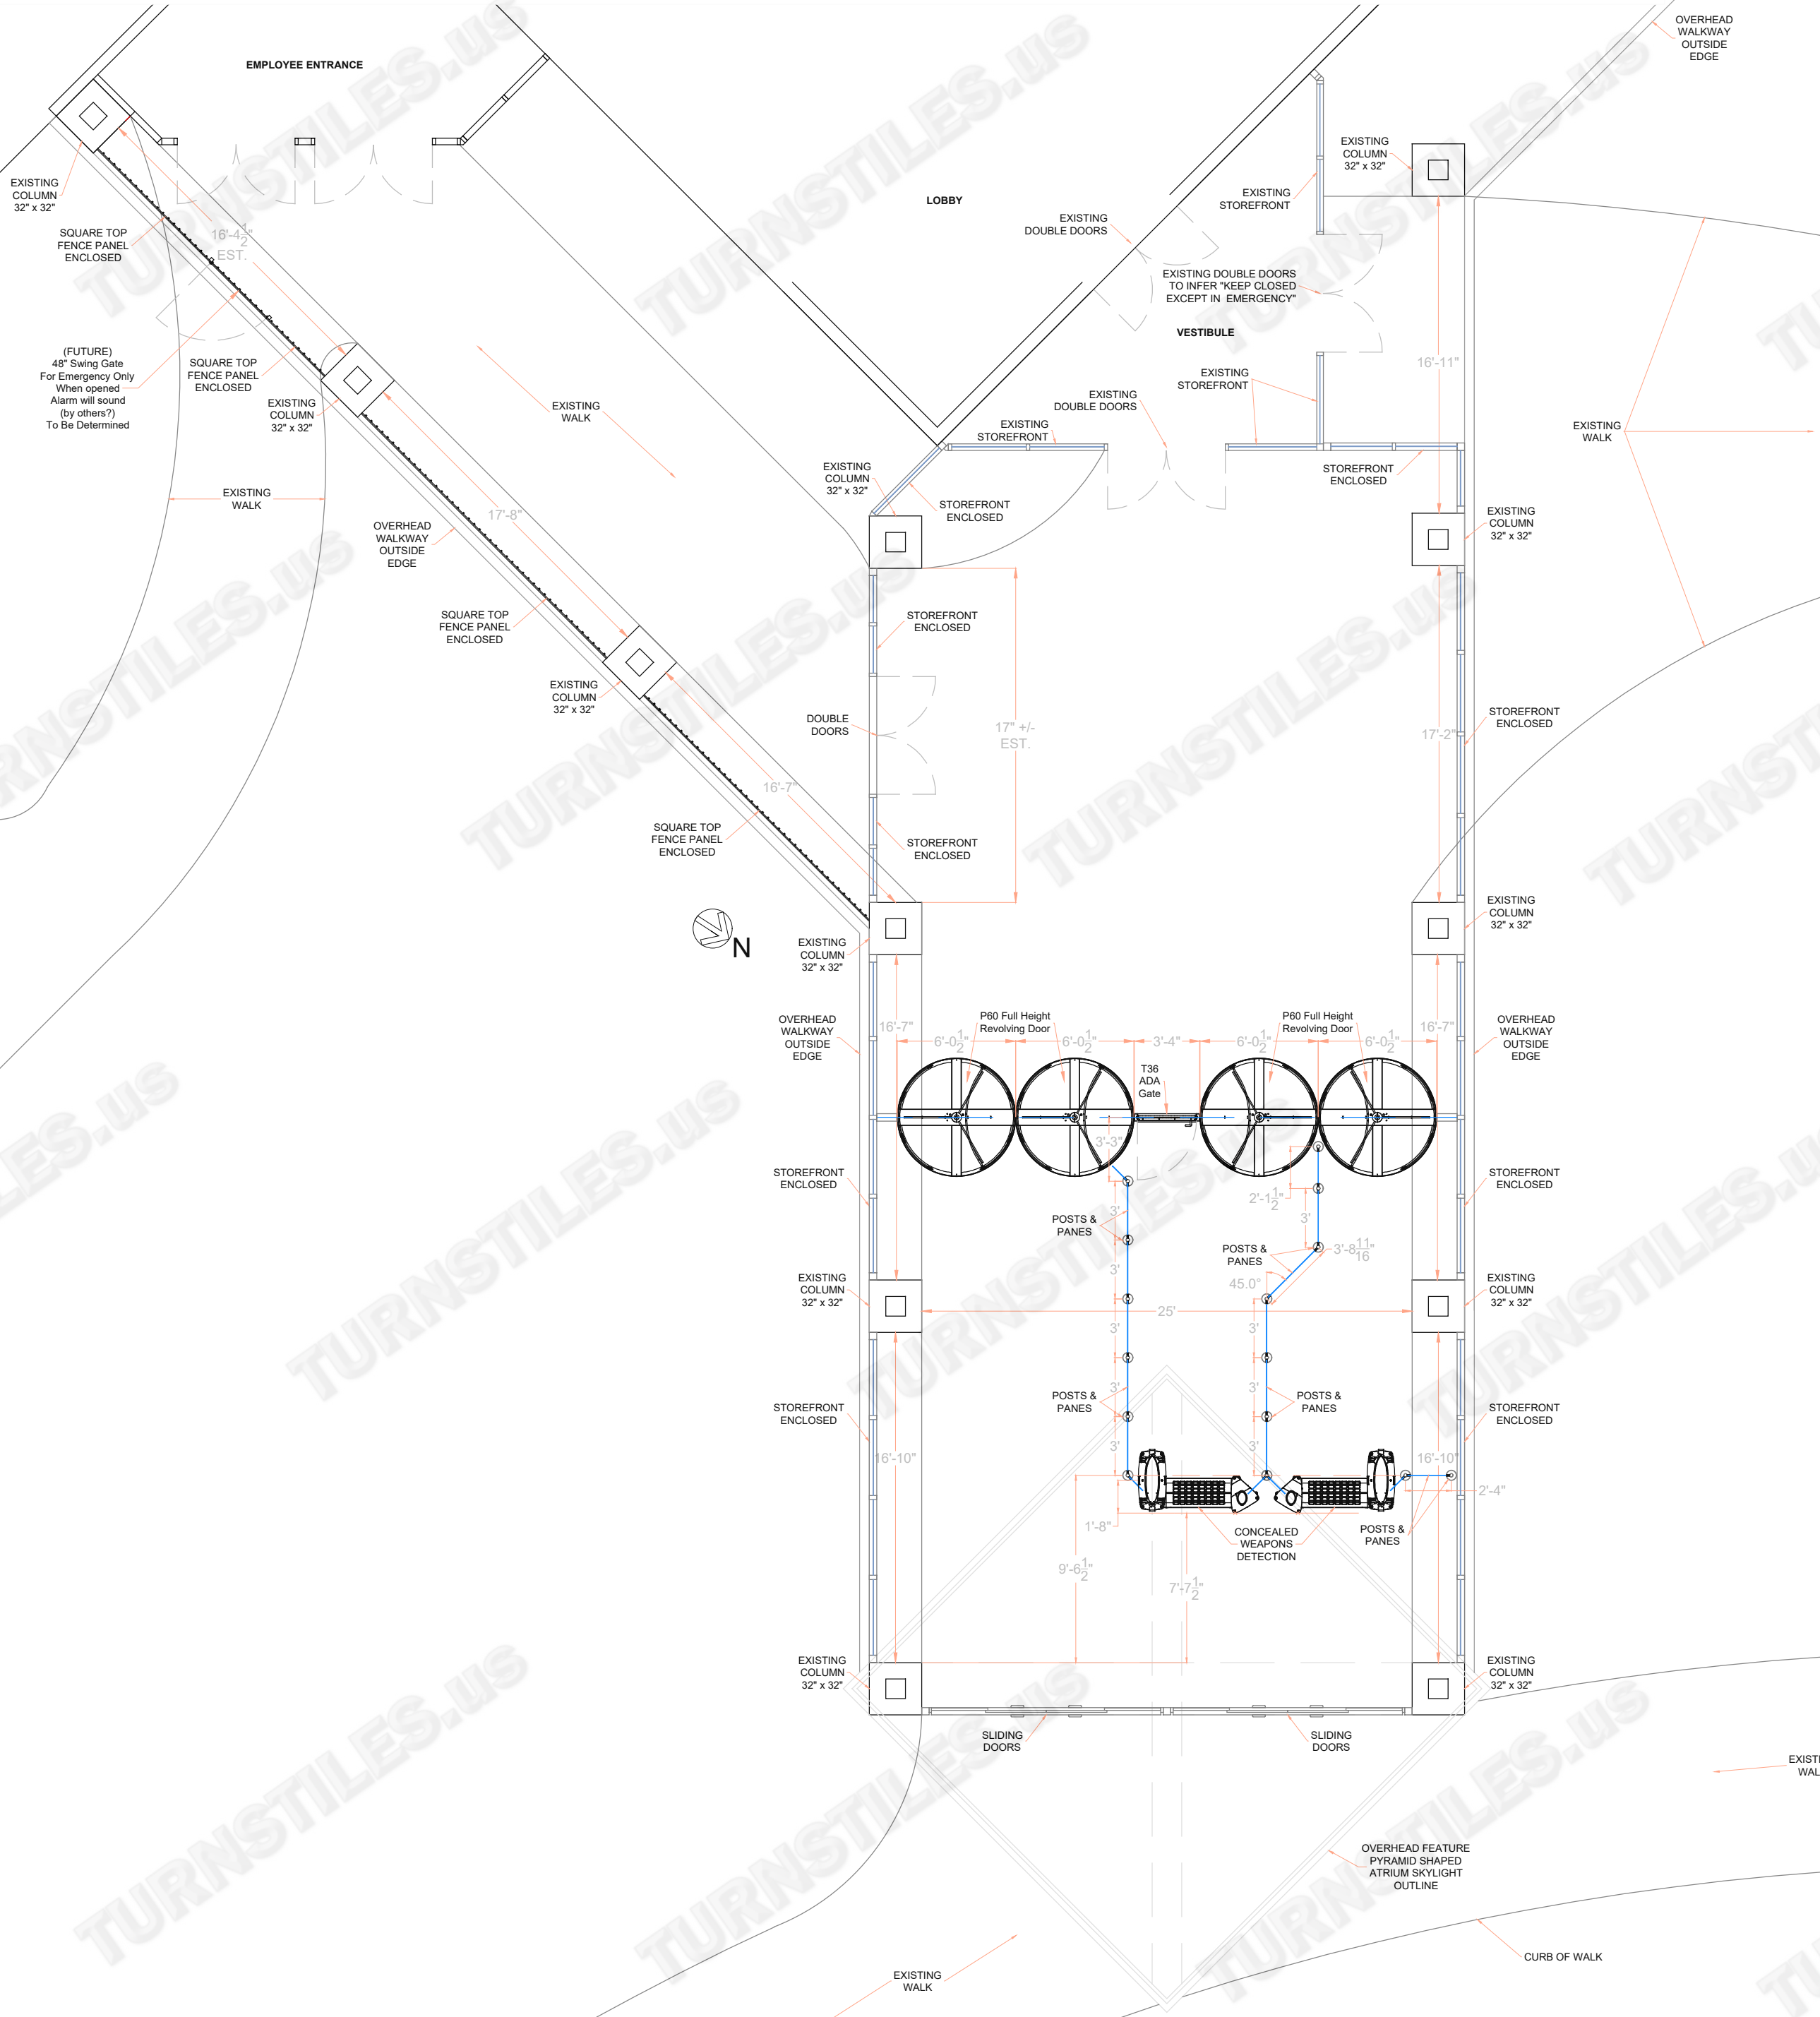

FIRST DRAWN	BY
04-28-21	CJC
REVISED	BY
09-13-21	CJC
10-14-21	CJC

COPYRIGHT © TURNSTILES.US
Copyright © Turnstiles.us All rights reserved. Reproduction or translation of this work without the express written permission of TURNSTILES.us is unlawful and is an infringement of intellectual property belonging to TURNSTILES.us.
All drawings and/or designs are restricted for use exclusively with a purchase, installation, and/or support from Turnstiles.us. Any other use of these materials is a violation of copyright law. Request for additional information should be addressed to the Legal Department, Turnstiles.us.



www.TURNSTILES.us
Call 303 670 1099 * Text 303 918 9787
patrick.mcallister@turnstiles.us

Equipment Location Detail	
STOP & SHOP P60 Revolving Doors, T36 Man Door Concealed Weapon Detection with Glass Partitioned Lanes & Fenced Secure Passage to Employee Entrance	
DWG	10-14-21 STOP & SHOP Assonet, MA ELD - REVISION C
DATE	10-14-21
SHEET - 1 OF 1	

AUTHORIZED SIGNATURE: _____ DATE: ____ / ____ / ____