
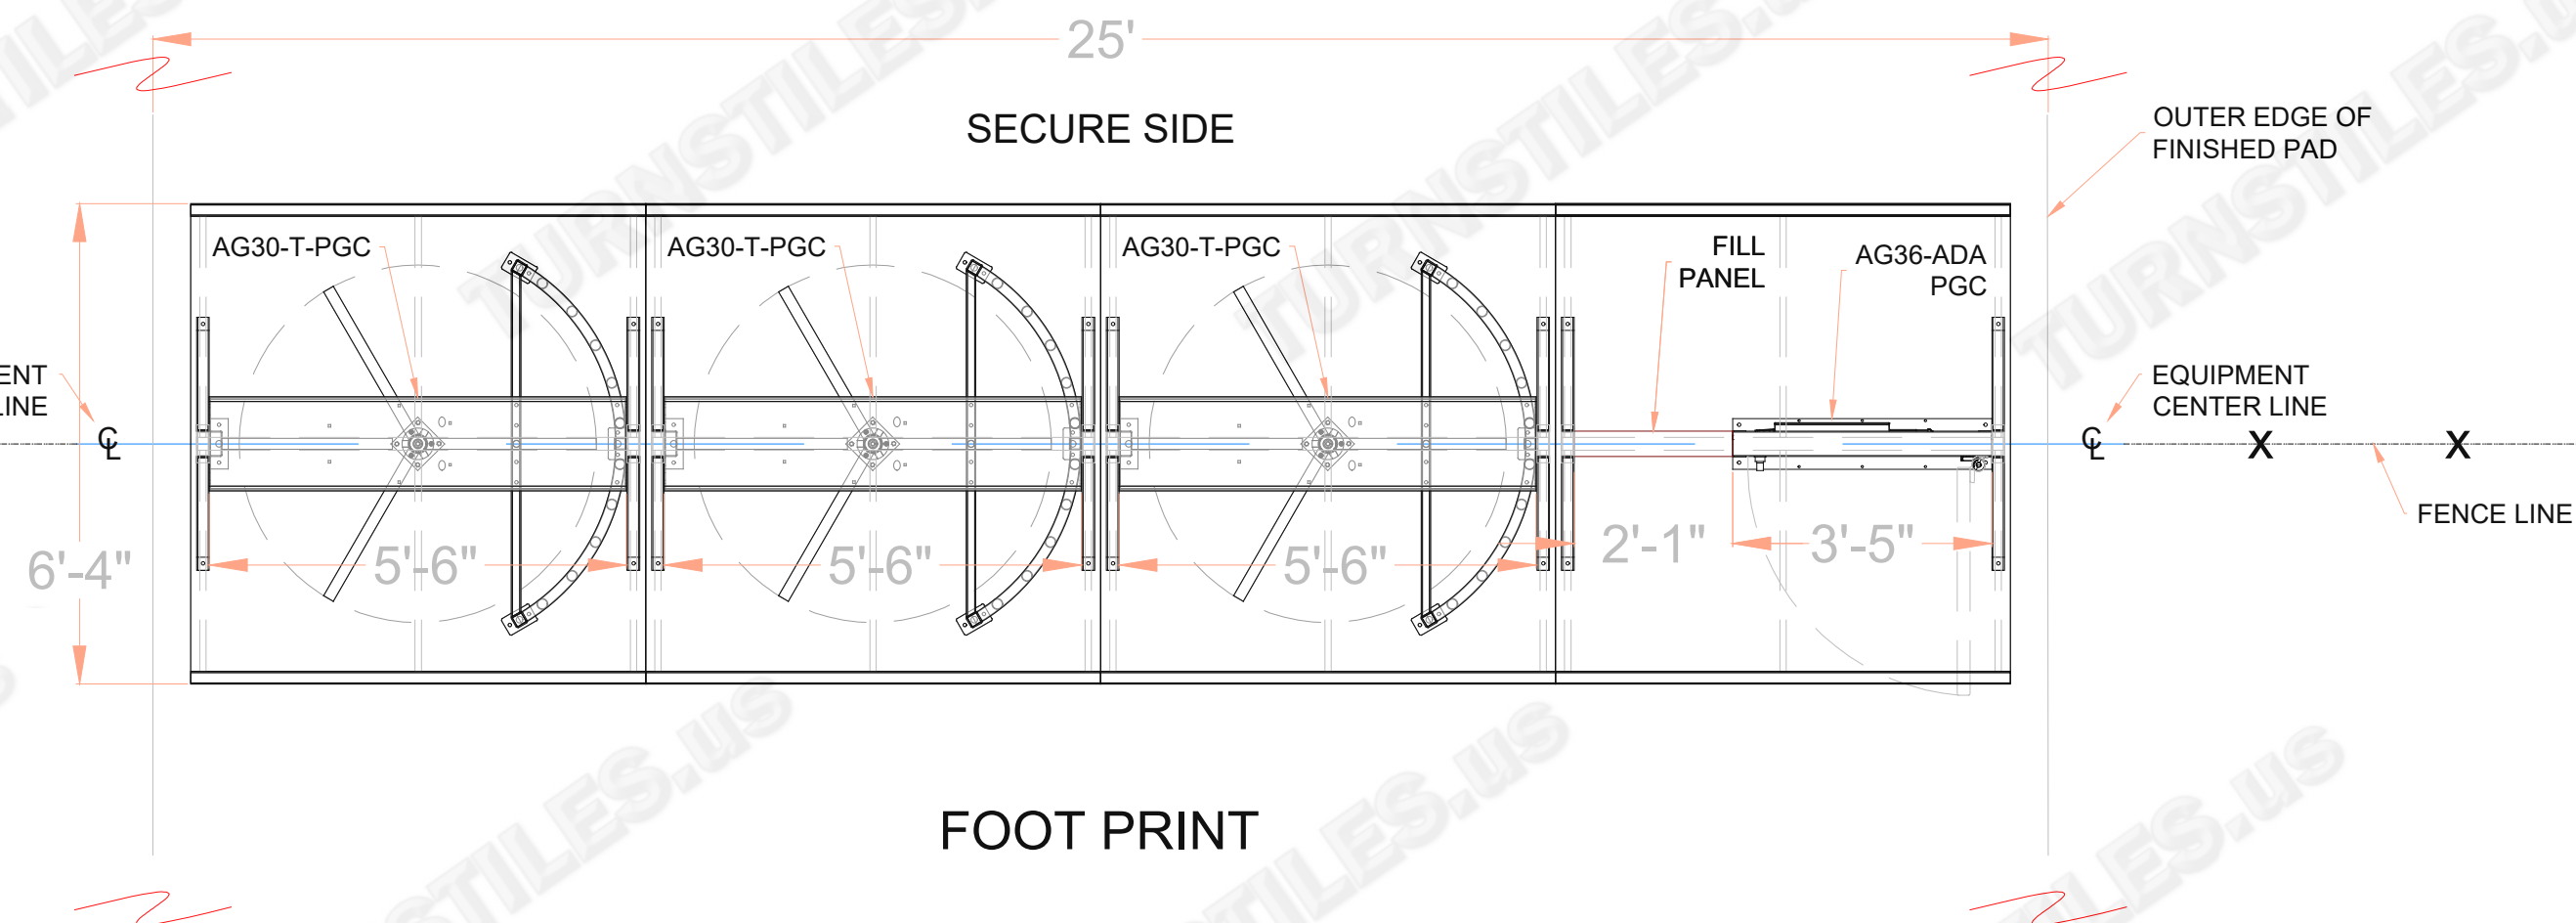


* DIMENSIONS MAY VARY IN ACTUAL INSTALLATION - FABRICATION CHANGES RESERVED - FIELD MEASUREMENT REQUIRED *

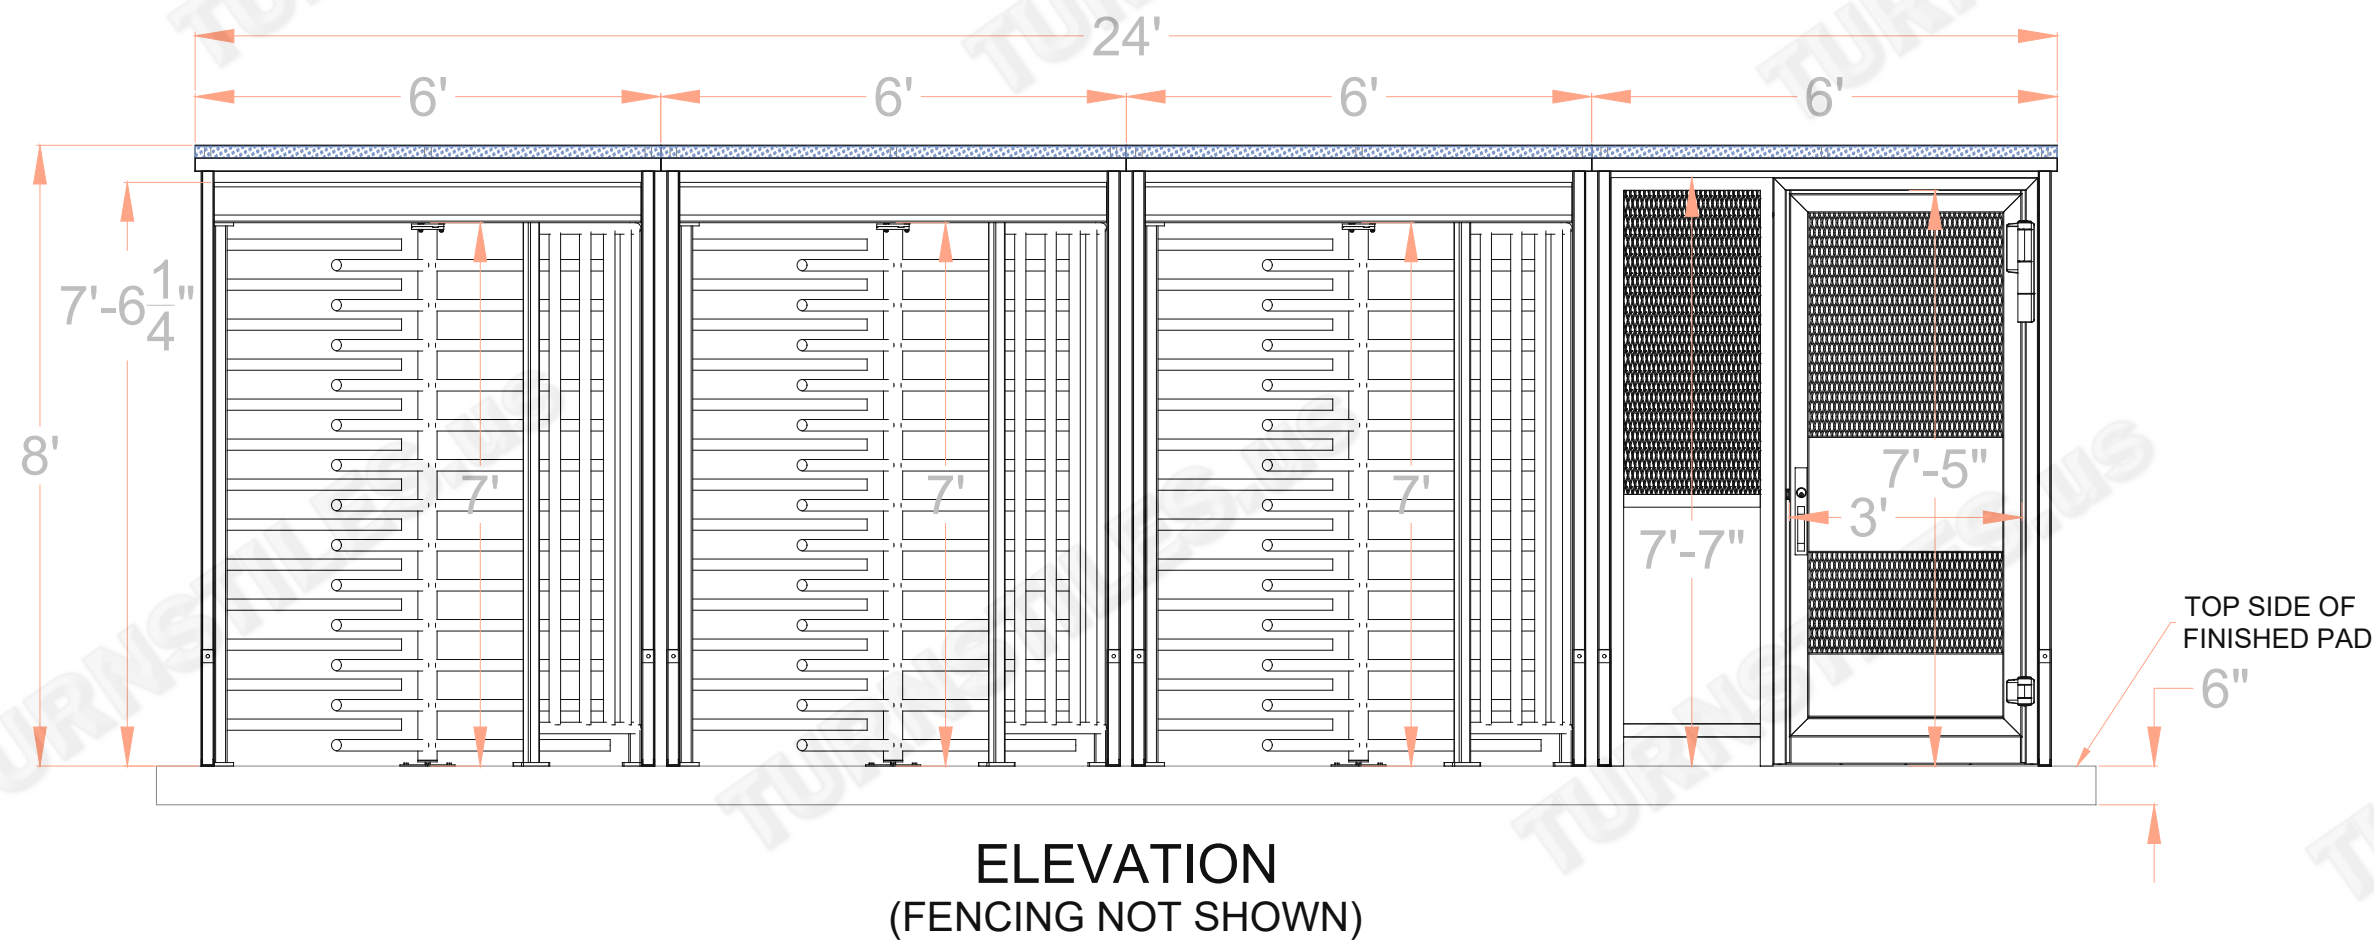

AUTHORIZED SIGNATURE: _____ DATE: ____ / ____ / ____

FIRST DRAWN	BY
04-28-21	CJC
REVISED	BY
10-21-21	CJC

COPYRIGHT © TURNSTILES.US
Copyright © Turnstiles.us All rights reserved. Reproduction or translation of this work without the express written permission of TURNSTILES.US is unlawful and is an infringement of intellectual property belonging to TURNSTILES.US.
All drawings and/or designs are restricted for use exclusively with a purchase, installation, and/or support from Turnstiles.us. Any other use of these materials is a violation of copyright law. Request for additional information should be addressed to the Legal Department, Turnstiles.us.

TURNSTILES.US

www.TURNSTILES.us

Call 303 670 1099 * Text 303 918 9787

patrick.mcallister@turnstiles.us

Equipment Location Detail

STOP & SHOP
AG30-T-PGC TURNSTILES,
AG36-ADA-PGC SWING GATE,
CURVED TOP CLEAR CANOPIES

DWG

STOP & SHOP
Assonet, MA - ELD
EMPLOYEE ENTRANCE
REVISION A

DATE 10-21-21

SHEET - 1 OF 1