


EQUIPMENT IN ENCLOSED ENTRANCE CANOPY

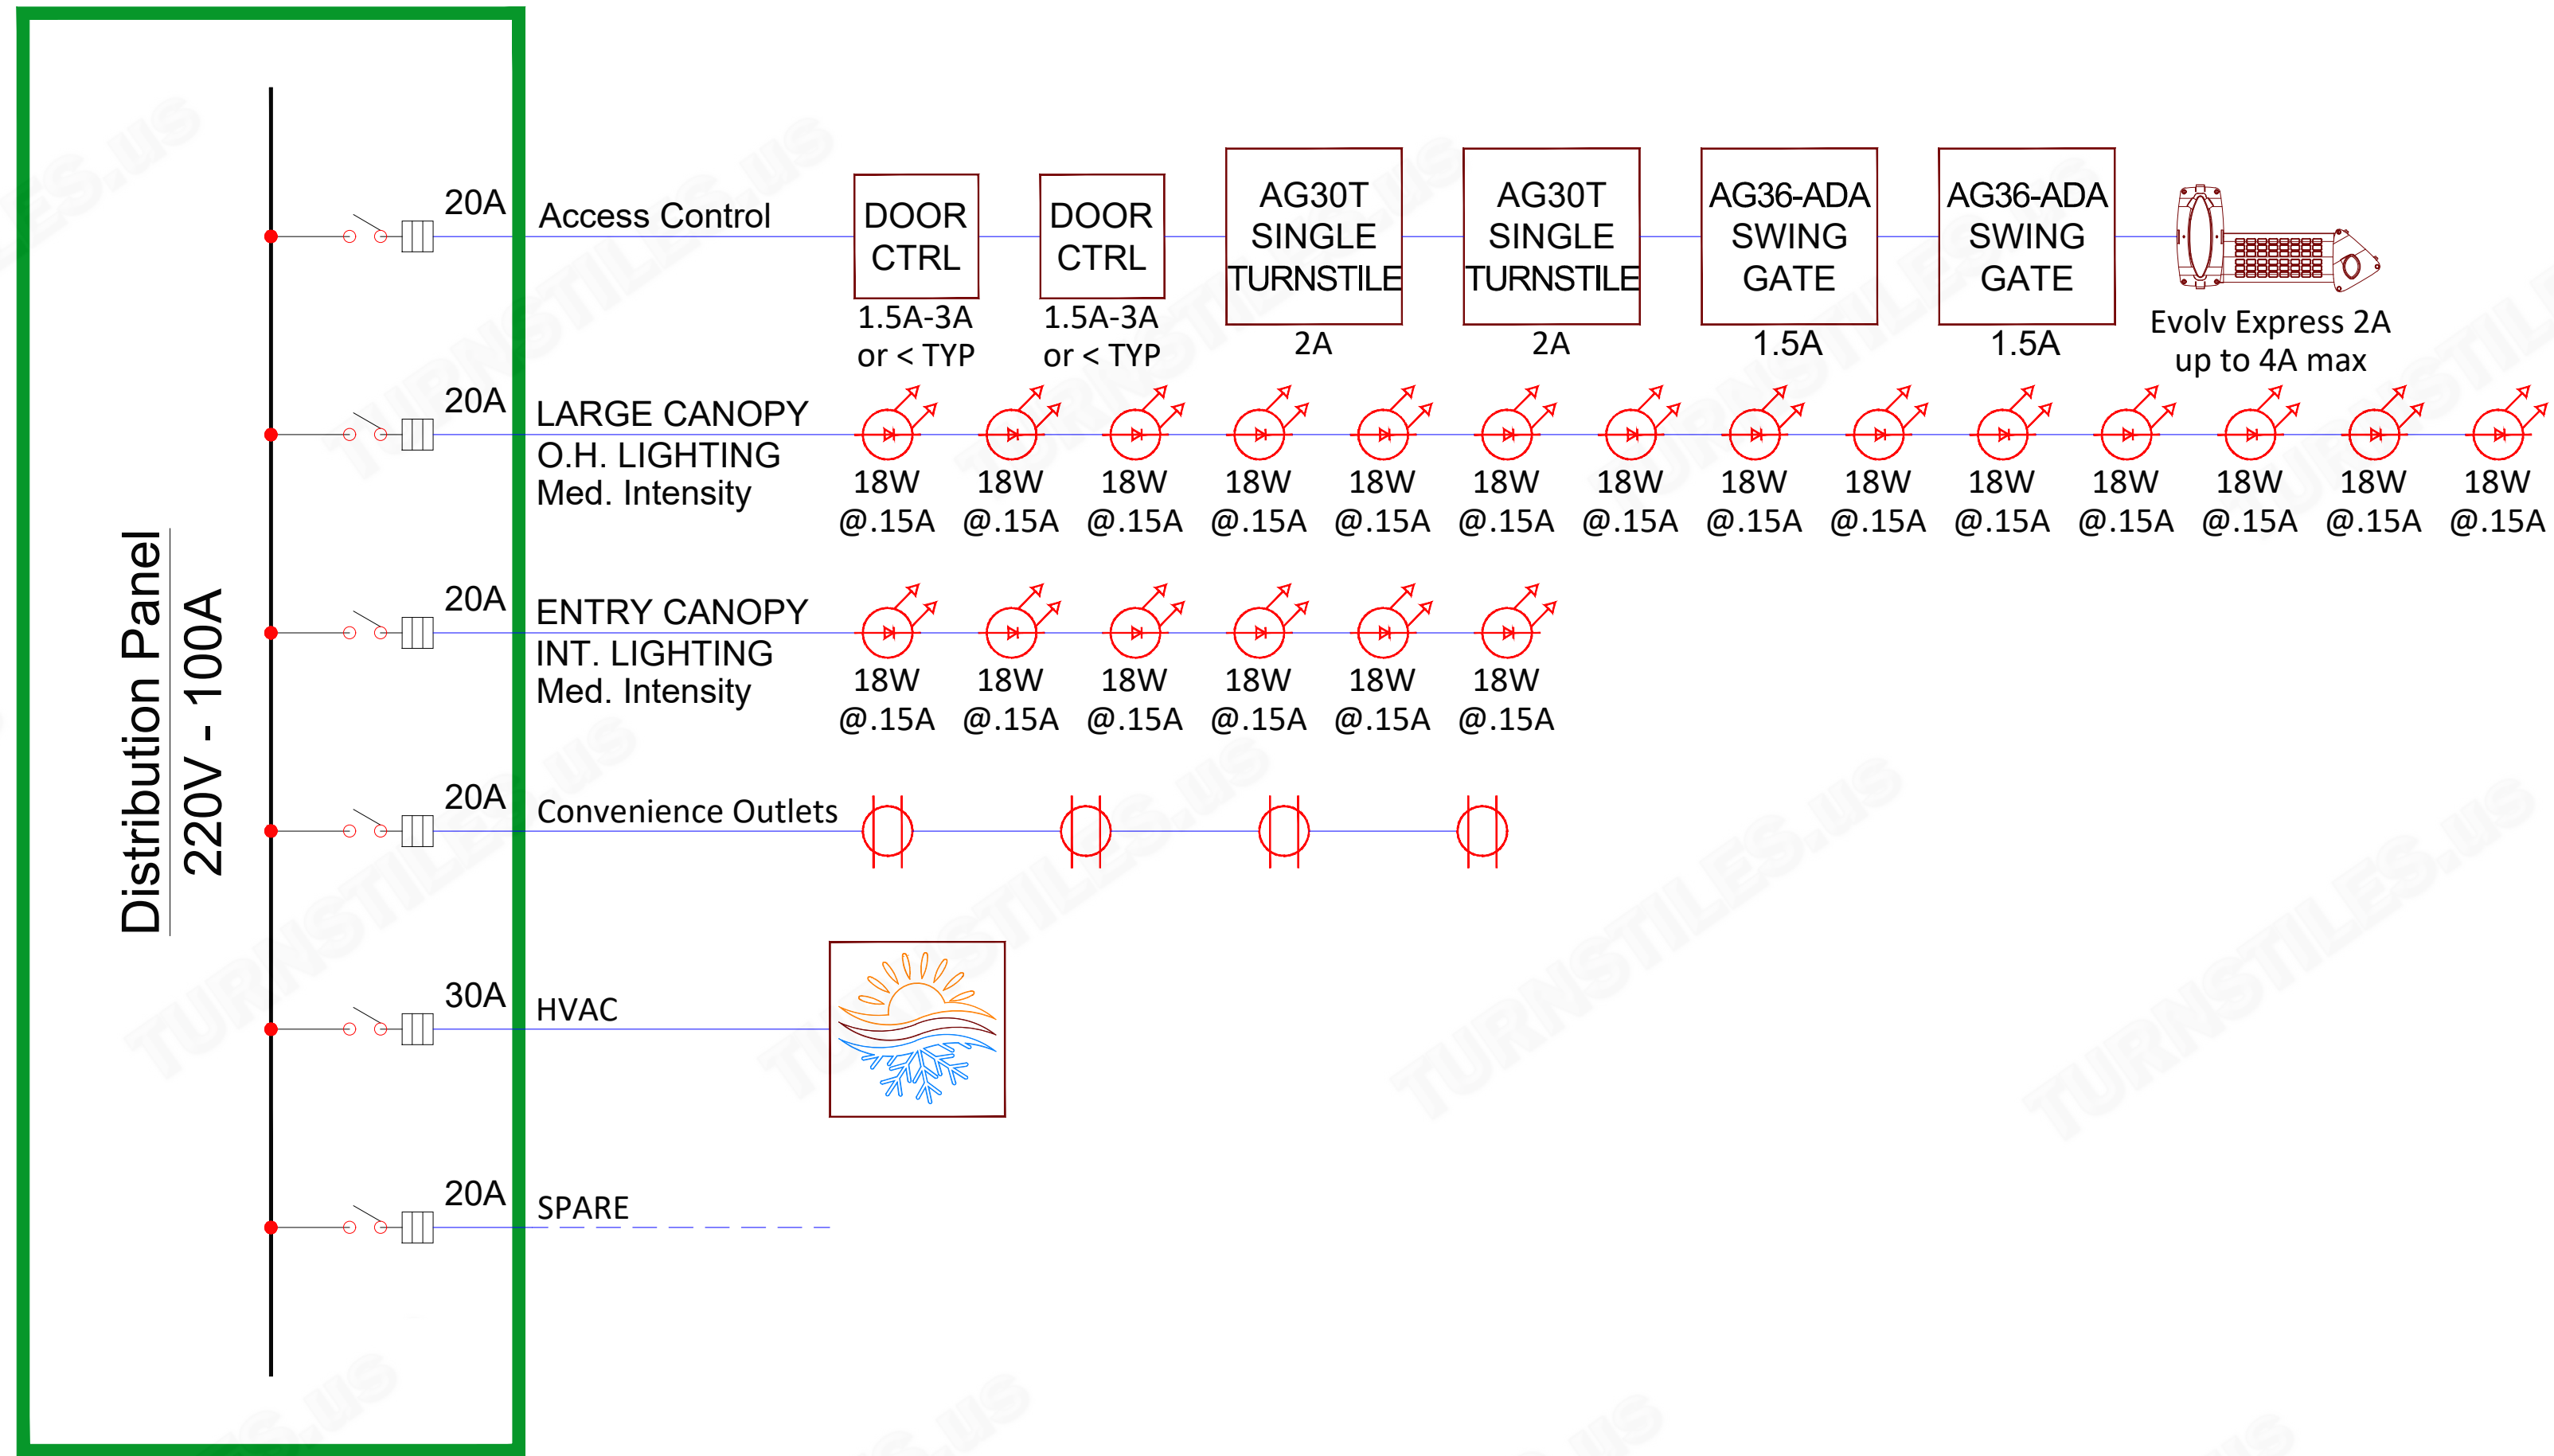

FIRST DRAWN	BY
09-02-22	CJC
REVISED	BY

COPYRIGHT © TURNSTILES.US
 Copyright © Turnstiles.us All rights reserved. Reproduction or translation of this work without the express written permission of TURNSTILES.US is unlawful and is an infringement of intellectual property belonging to TURNSTILES.US.
 All drawings and/or designs are restricted for use exclusively with a purchase, installation, and/or support from Turnstiles.us. Any other use of these materials is a violation of copyright law. Request for additional information should be addressed to the Legal Department, Turnstiles.us.

TURNSTILES.US
 www.TURNSTILES.us
 Call 303 670 1099 * Text 303 918 9787
 patrick.mcallister@turnstiles.us

ELECTRICAL DISTRIBUTION	
Retail Business Services - York, PA ELECTRICAL RISER DIAGRAM ONE-LINE	
DWG	RETAIL BUSINESS SERVICES YORK, PA ELECTRICAL RISER DIAGRAM
DATE	09-02-22
SHEET - 1 OF 1	

AUTHORIZED SIGNATURE: _____ DATE: ___ / ___ / ___