

\* DIMENSIONS MAY VARY IN ACTUAL INSTALLATION - FABRICATION CHANGES RESERVED - SIMILAR EQUIPMENT MAY BE SUBSTITUTED \*


FIRST DRAWN	BY
06/28/21	CJC
REVISED	BY
08/13/21	CJC

**COPYRIGHT © TURNSTILES.US**  
Copyright © Turnstiles.us All rights reserved. Reproduction or translation of this work without the express written permission of TURNSTILES.US is unlawful and is an infringement of intellectual property belonging to TURNSTILES.US.  
All drawings and/or designs are restricted for use exclusively with a purchase, installation, and/or support from Turnstiles.us. Any other use of these materials is a violation of copyright law. Request for additional information should be addressed to the Legal Department, Turnstiles.us.



**www.TURNSTILES.us**  
Call 303 670 1099 \* Text 303 918 9787  
patrick.mcallister@turnstiles.us

Equipment Location Detail	
GSA - Emmett J Bean Federal Center AG-SG-60 ADA Optical Barrier Swing Glass High Glass - Clear View	
DWG	08-13-21 GSA - Emmett J Bean Federal Center ELD REV A
DATE	08-13-21
SHEET - 1 OF 3	

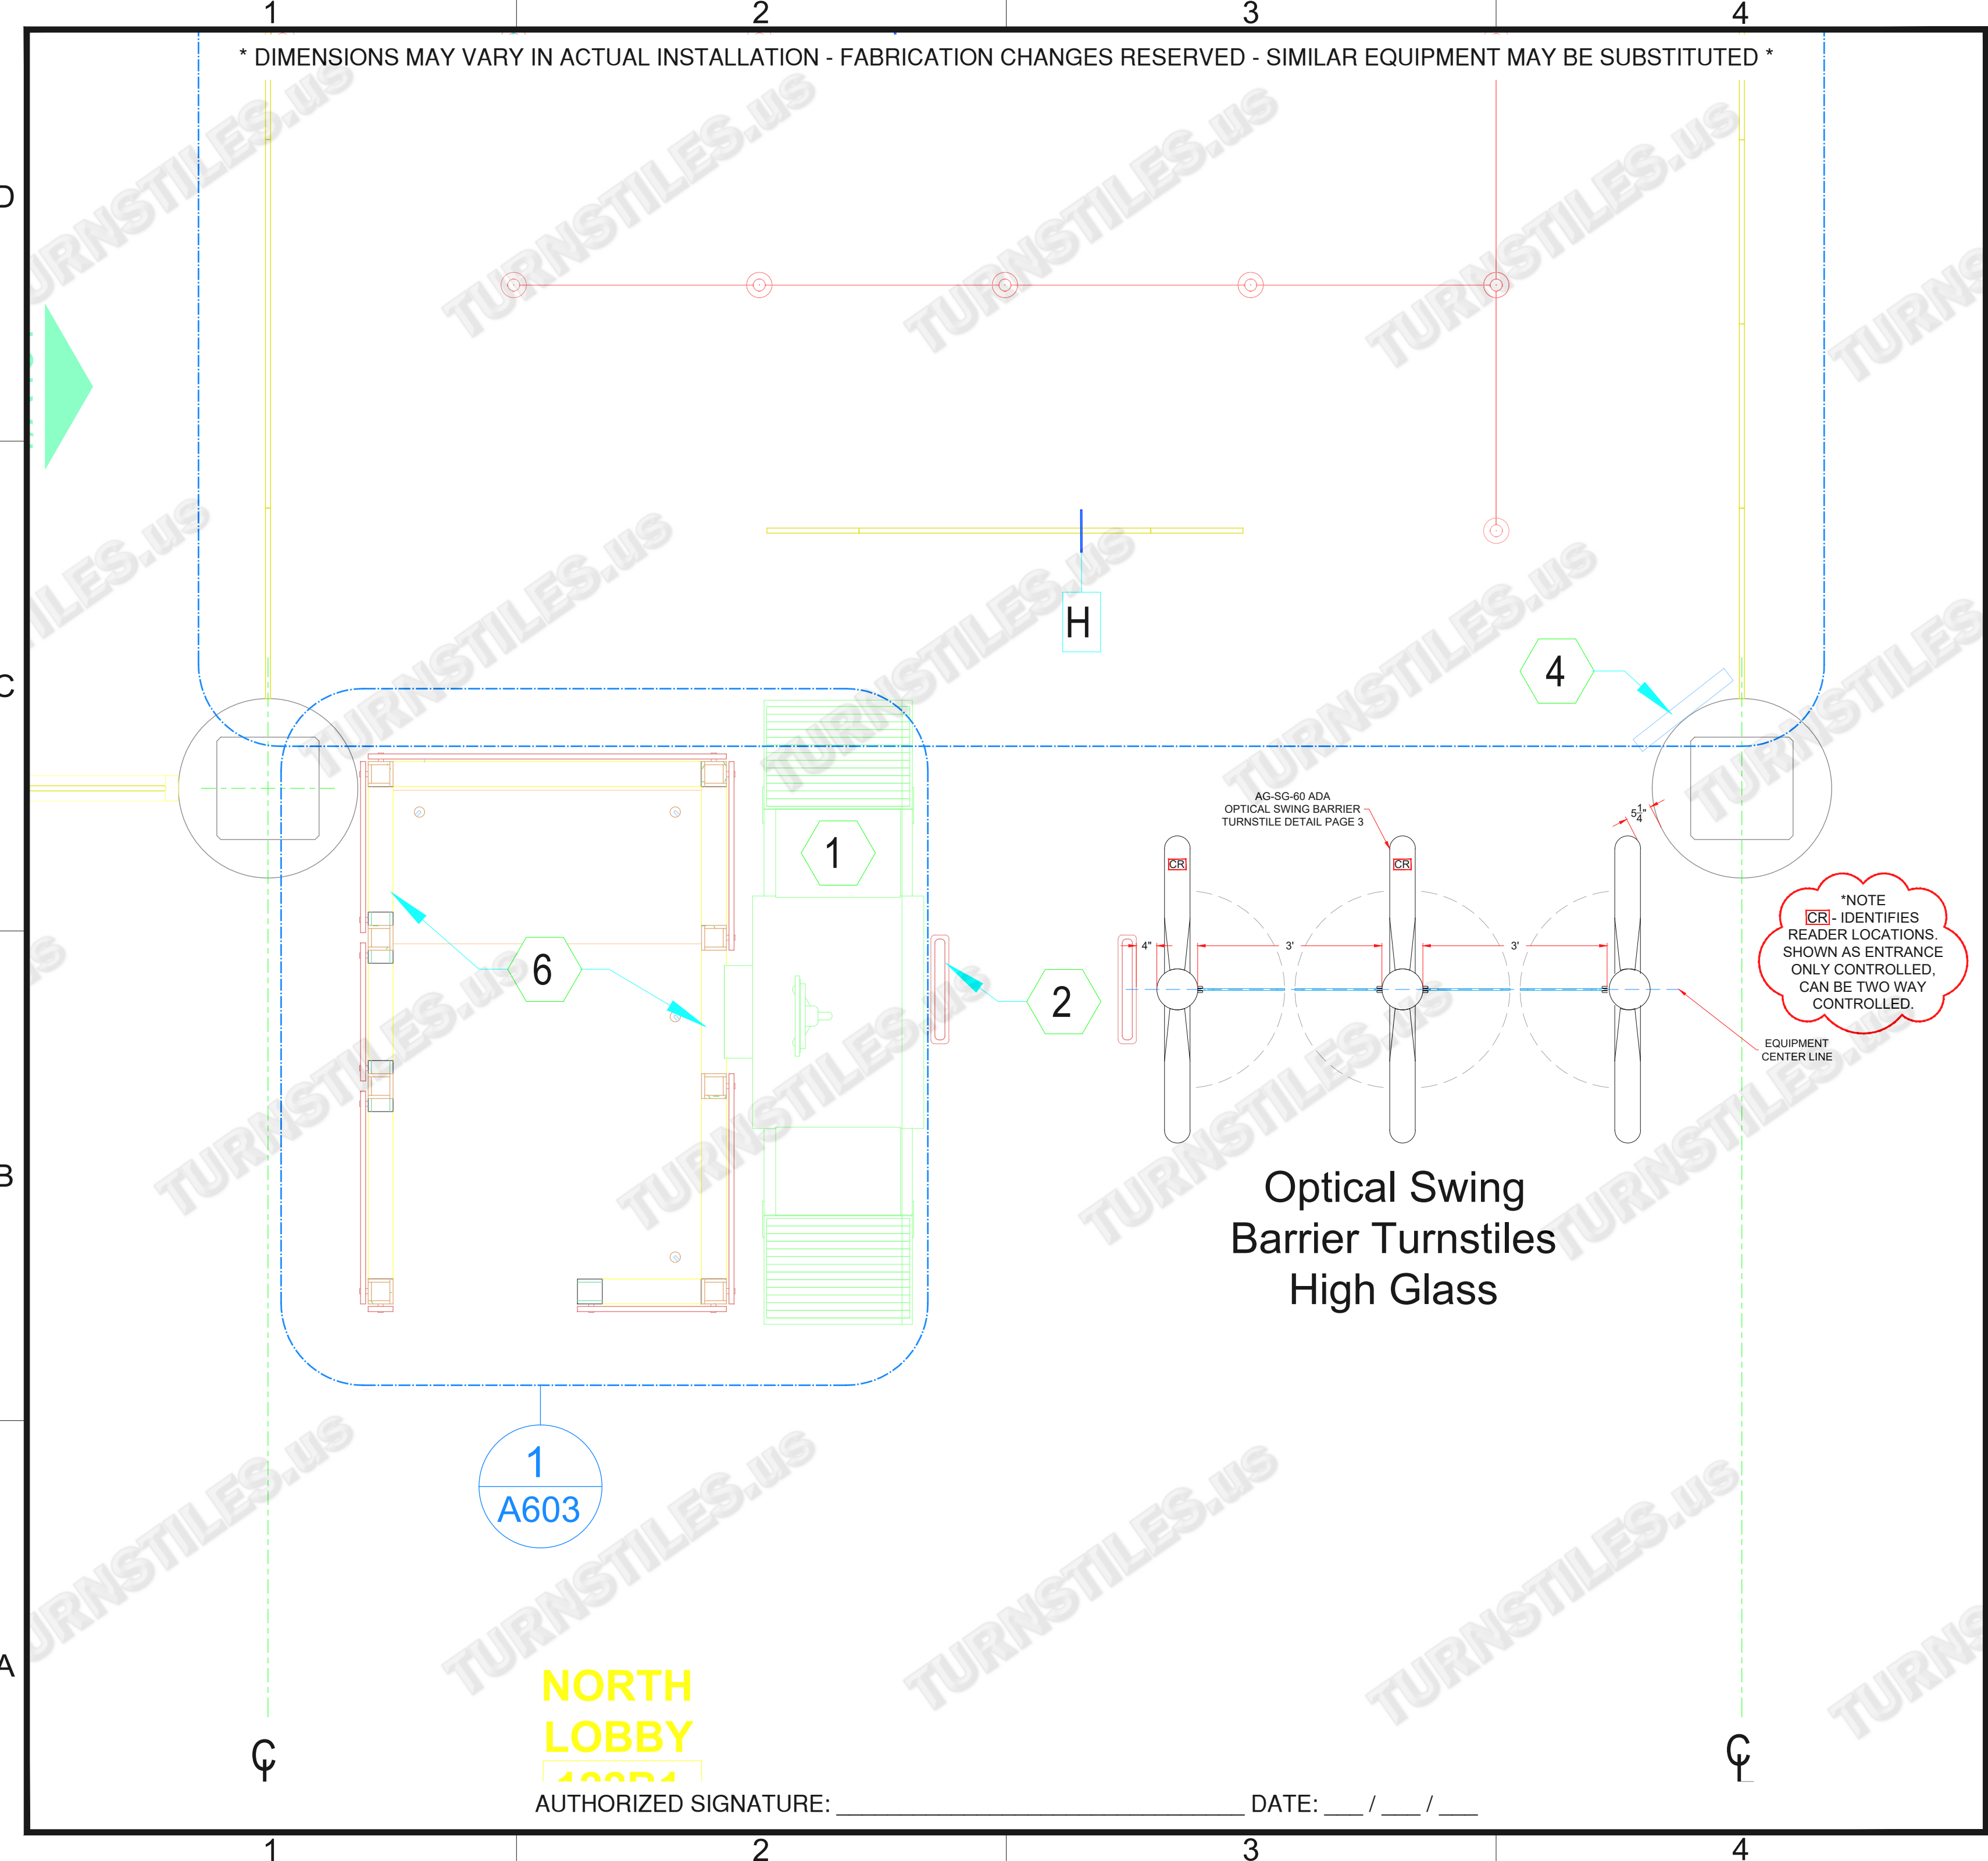

\* DIMENSIONS MAY VARY IN ACTUAL INSTALLATION - FABRICATION CHANGES RESERVED - SIMILAR EQUIPMENT MAY BE SUBSTITUTED \*

FIRST DRAWN	BY
06/28/21	CJC
REVISED	BY
08/13/21	CJC

**COPYRIGHT © TURNSTILES.US**  
Copyright © Turnstiles.us All rights reserved. Reproduction or translation of this work without the express written permission of TURNSTILES.US is unlawful and is an infringement of intellectual property belonging to TURNSTILES.US.  
All drawings and/or designs are restricted for use exclusively with a purchase, installation, and/or support from Turnstiles.us. Any other use of these materials is a violation of copyright law. Request for additional information should be addressed to the Legal Department, Turnstiles.us.

**TURNSTILES.US**

www.TURNSTILES.us

Call 303 670 1099 \* Text 303 918 9787

patrick.mcallister@turnstiles.us

Equipment Location Detail

GSA - Emmett J Bean Federal Center  
AG-SG-60 ADA  
Optical Barrier Swing Glass  
High Glass - Clear View

DWG 08-13-21  
GSA - Emmett J Bean Federal Center  
ELD REV A

DATE 08-13-21

SHEET - 2 OF 3

Optical Swing  
Barrier Turnstiles  
High Glass

\*NOTE  
CR - IDENTIFIES  
READER LOCATIONS.  
SHOWN AS ENTRANCE  
ONLY CONTROLLED,  
CAN BE TWO WAY  
CONTROLLED.


AG-SG-60 ADA  
OPTICAL SWING BARRIER  
TURNSTILE DETAIL PAGE 3

EQUIPMENT  
CENTER LINE


AUTHORIZED SIGNATURE: \_\_\_\_\_ DATE: \_\_\_\_ / \_\_\_\_ / \_\_\_\_




\* DIMENSIONS MAY VARY IN ACTUAL INSTALLATION - FABRICATION CHANGES RESERVED - SIMILAR EQUIPMENT MAY BE SUBSTITUTED \*

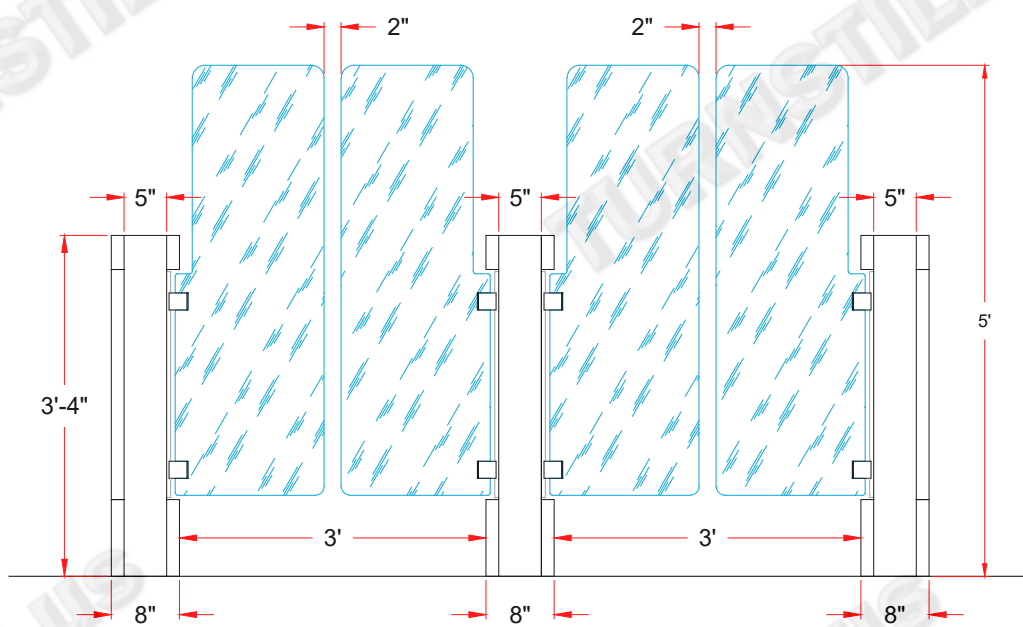


ELEVATION  
NORTH LOBBY

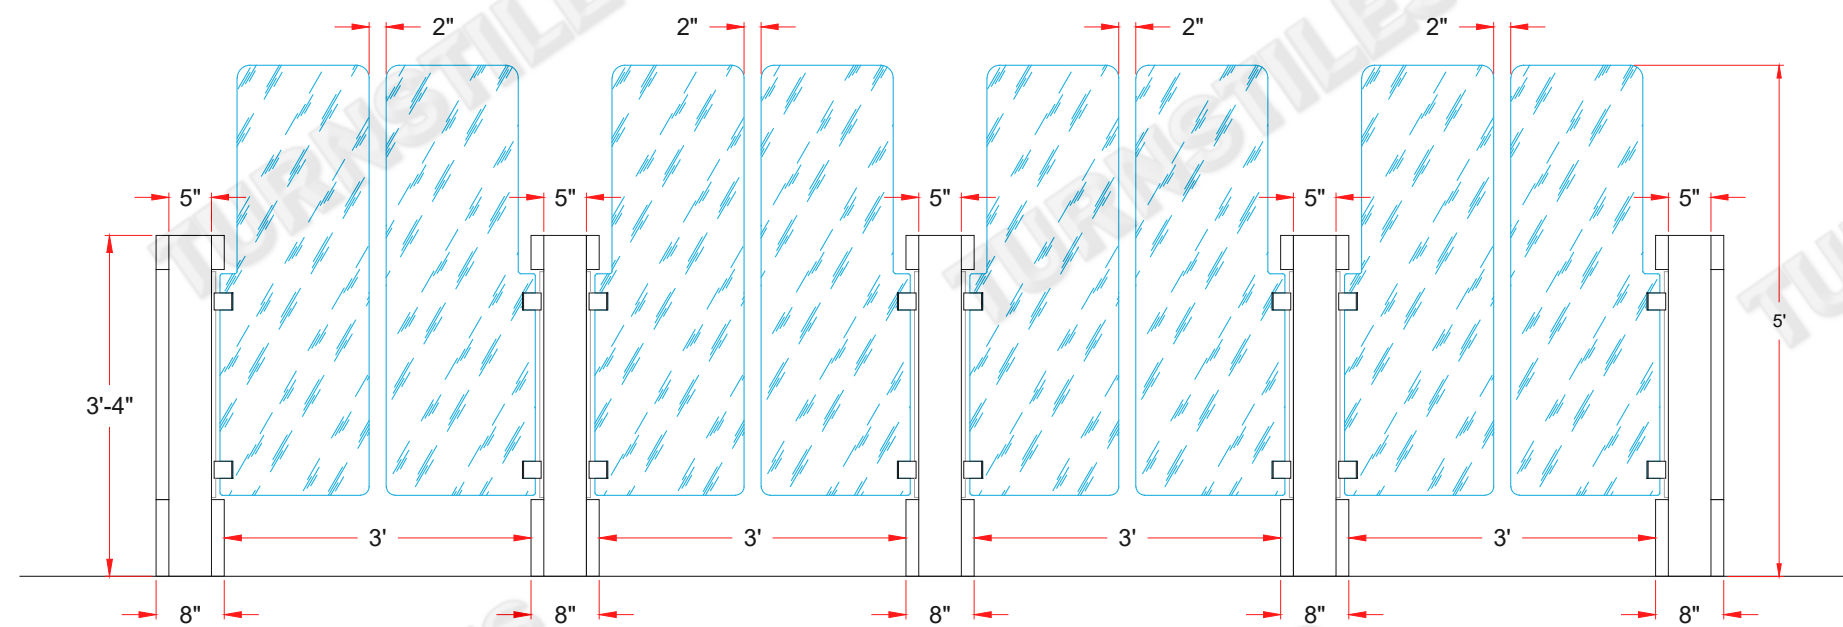


ELEVATION  
SOUTH LOBBY

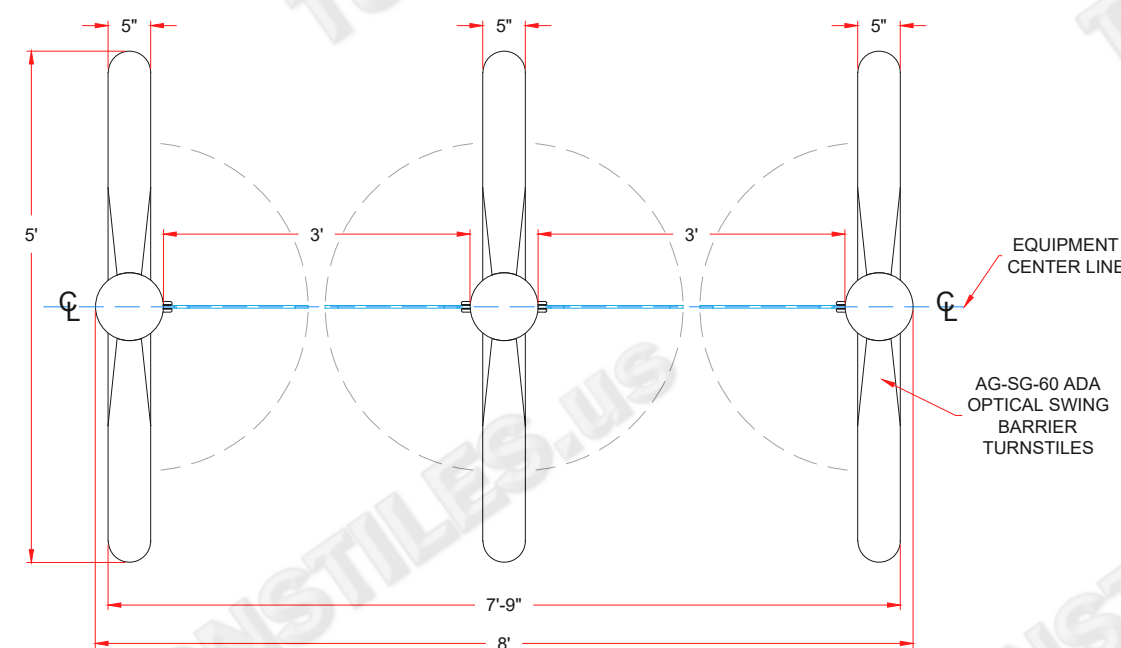


SECURE SIDE  
NORTH LOBBY  
FLOOR PLAN

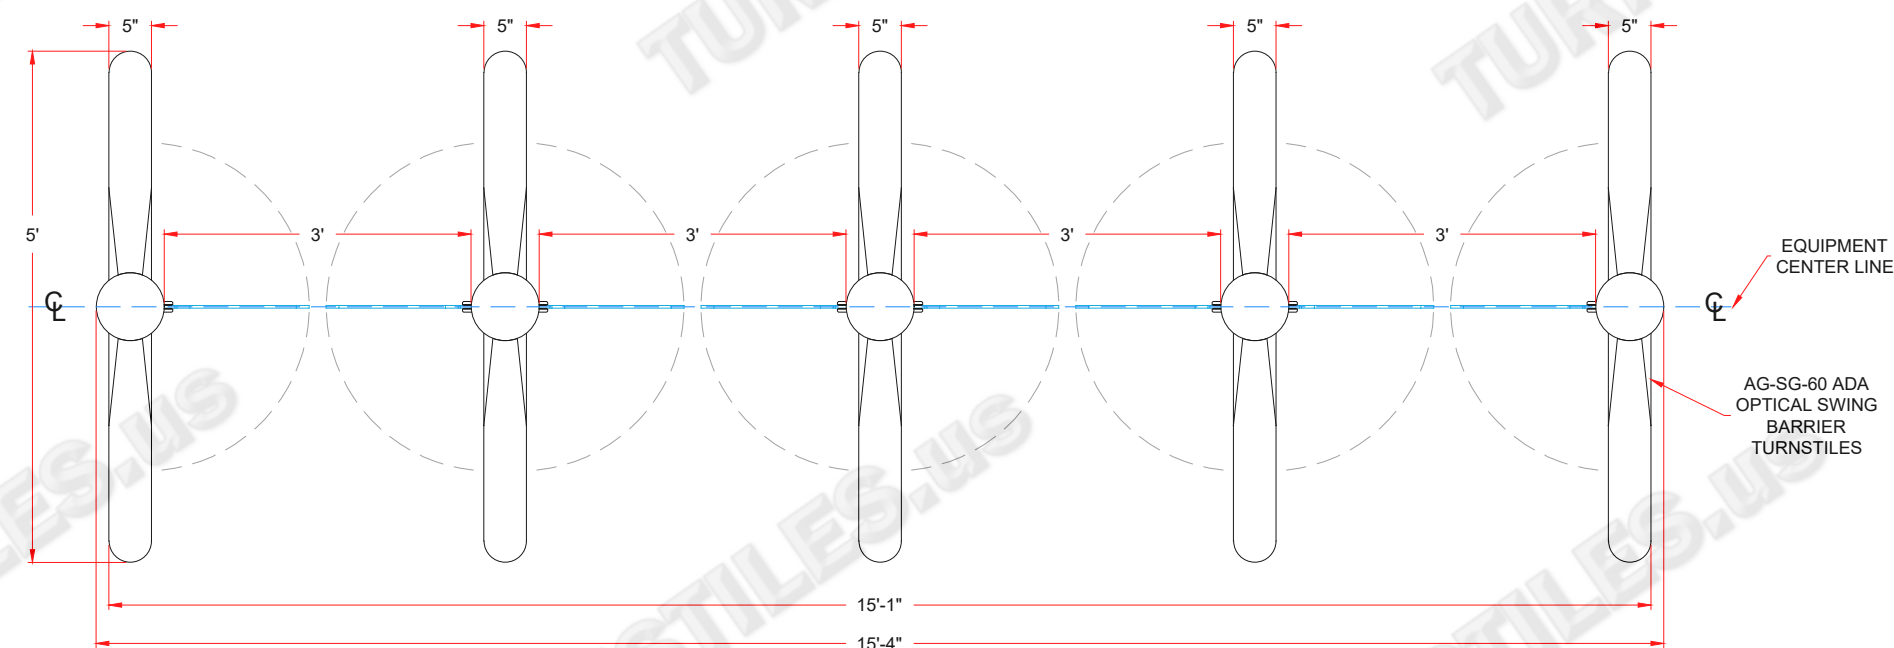

SECURE SIDE  
SOUTH LOBBY  
FLOOR PLAN

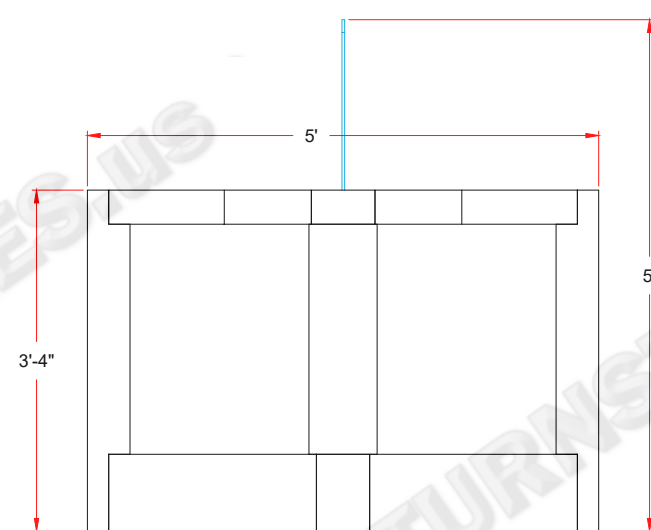

ELEVATION  
SIDE VIEW

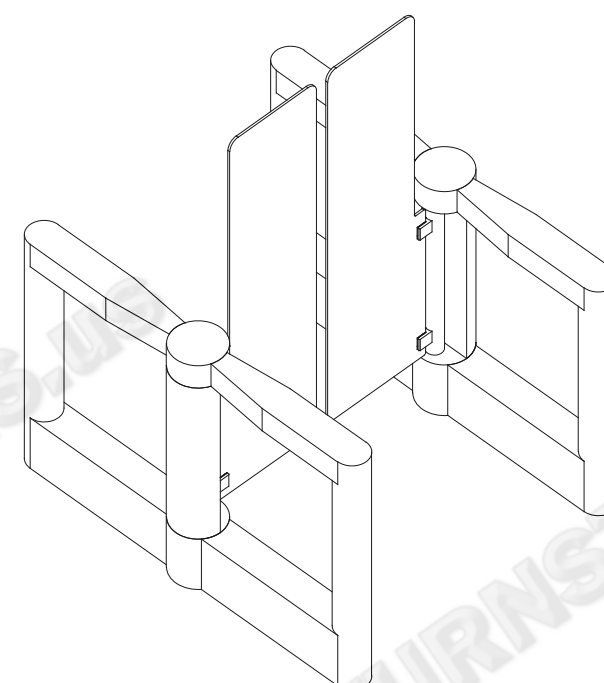

3D CONCEPT

AUTHORIZED SIGNATURE: \_\_\_\_\_ DATE: \_\_\_\_ / \_\_\_\_ / \_\_\_\_

FIRST DRAWN	BY
06/28/21	CJC
REVISED	BY
08/13/21	CJC

**COPYRIGHT © TURNSTILES.US**  
Copyright © Turnstiles.us All rights reserved. Reproduction or translation of this work without the express written permission of TURNSTILES.us is unlawful and is an infringement of intellectual property belonging to TURNSTILES.us.  
All drawings and/or designs are restricted for use exclusively with a purchase, installation, and/or support from Turnstiles.us. Any other use of these materials is a violation of copyright law. Request for additional information should be addressed to the Legal Department, Turnstiles.us.

**TURNSTILES.US**

www.TURNSTILES.us  
Call 303 670 1099 \* Text 303 918 9787  
patrick.mcallister@turnstiles.us

Equipment Location Detail

GSA - Emmett J Bean Federal Center  
AG-SG-60 ADA  
Optical Barrier Swing Glass  
High Glass - Clear View

DWG 08-13-21  
GSA - Emmett J Bean Federal Center  
ELD REV A

DATE 08-13-21

SHEET - 3 OF 3