


FIRST DRAWN	BY
03/31/2022	TUS
REVISED	BY

**COPYRIGHT © TURNSTILES.US**  
 Copyright © Turnstiles.us All rights reserved. Reproduction or translation of this work without the express written permission of TURNSTILES.US is unlawful and is an infringement of intellectual property belonging to TURNSTILES.US. All drawings and/or designs are restricted for use exclusively with a purchase, installation, and/or support from Turnstiles.us. Any other use of these materials is a violation of copyright law. Request for additional information should be addressed to the Legal Department, Turnstiles.us.

**TURNSTILES.US**  
 www.TURNSTILES.us  
 Call 303 670 1099 \* Text 303 918 9787  
 patrick.mcallister@turnstiles.us

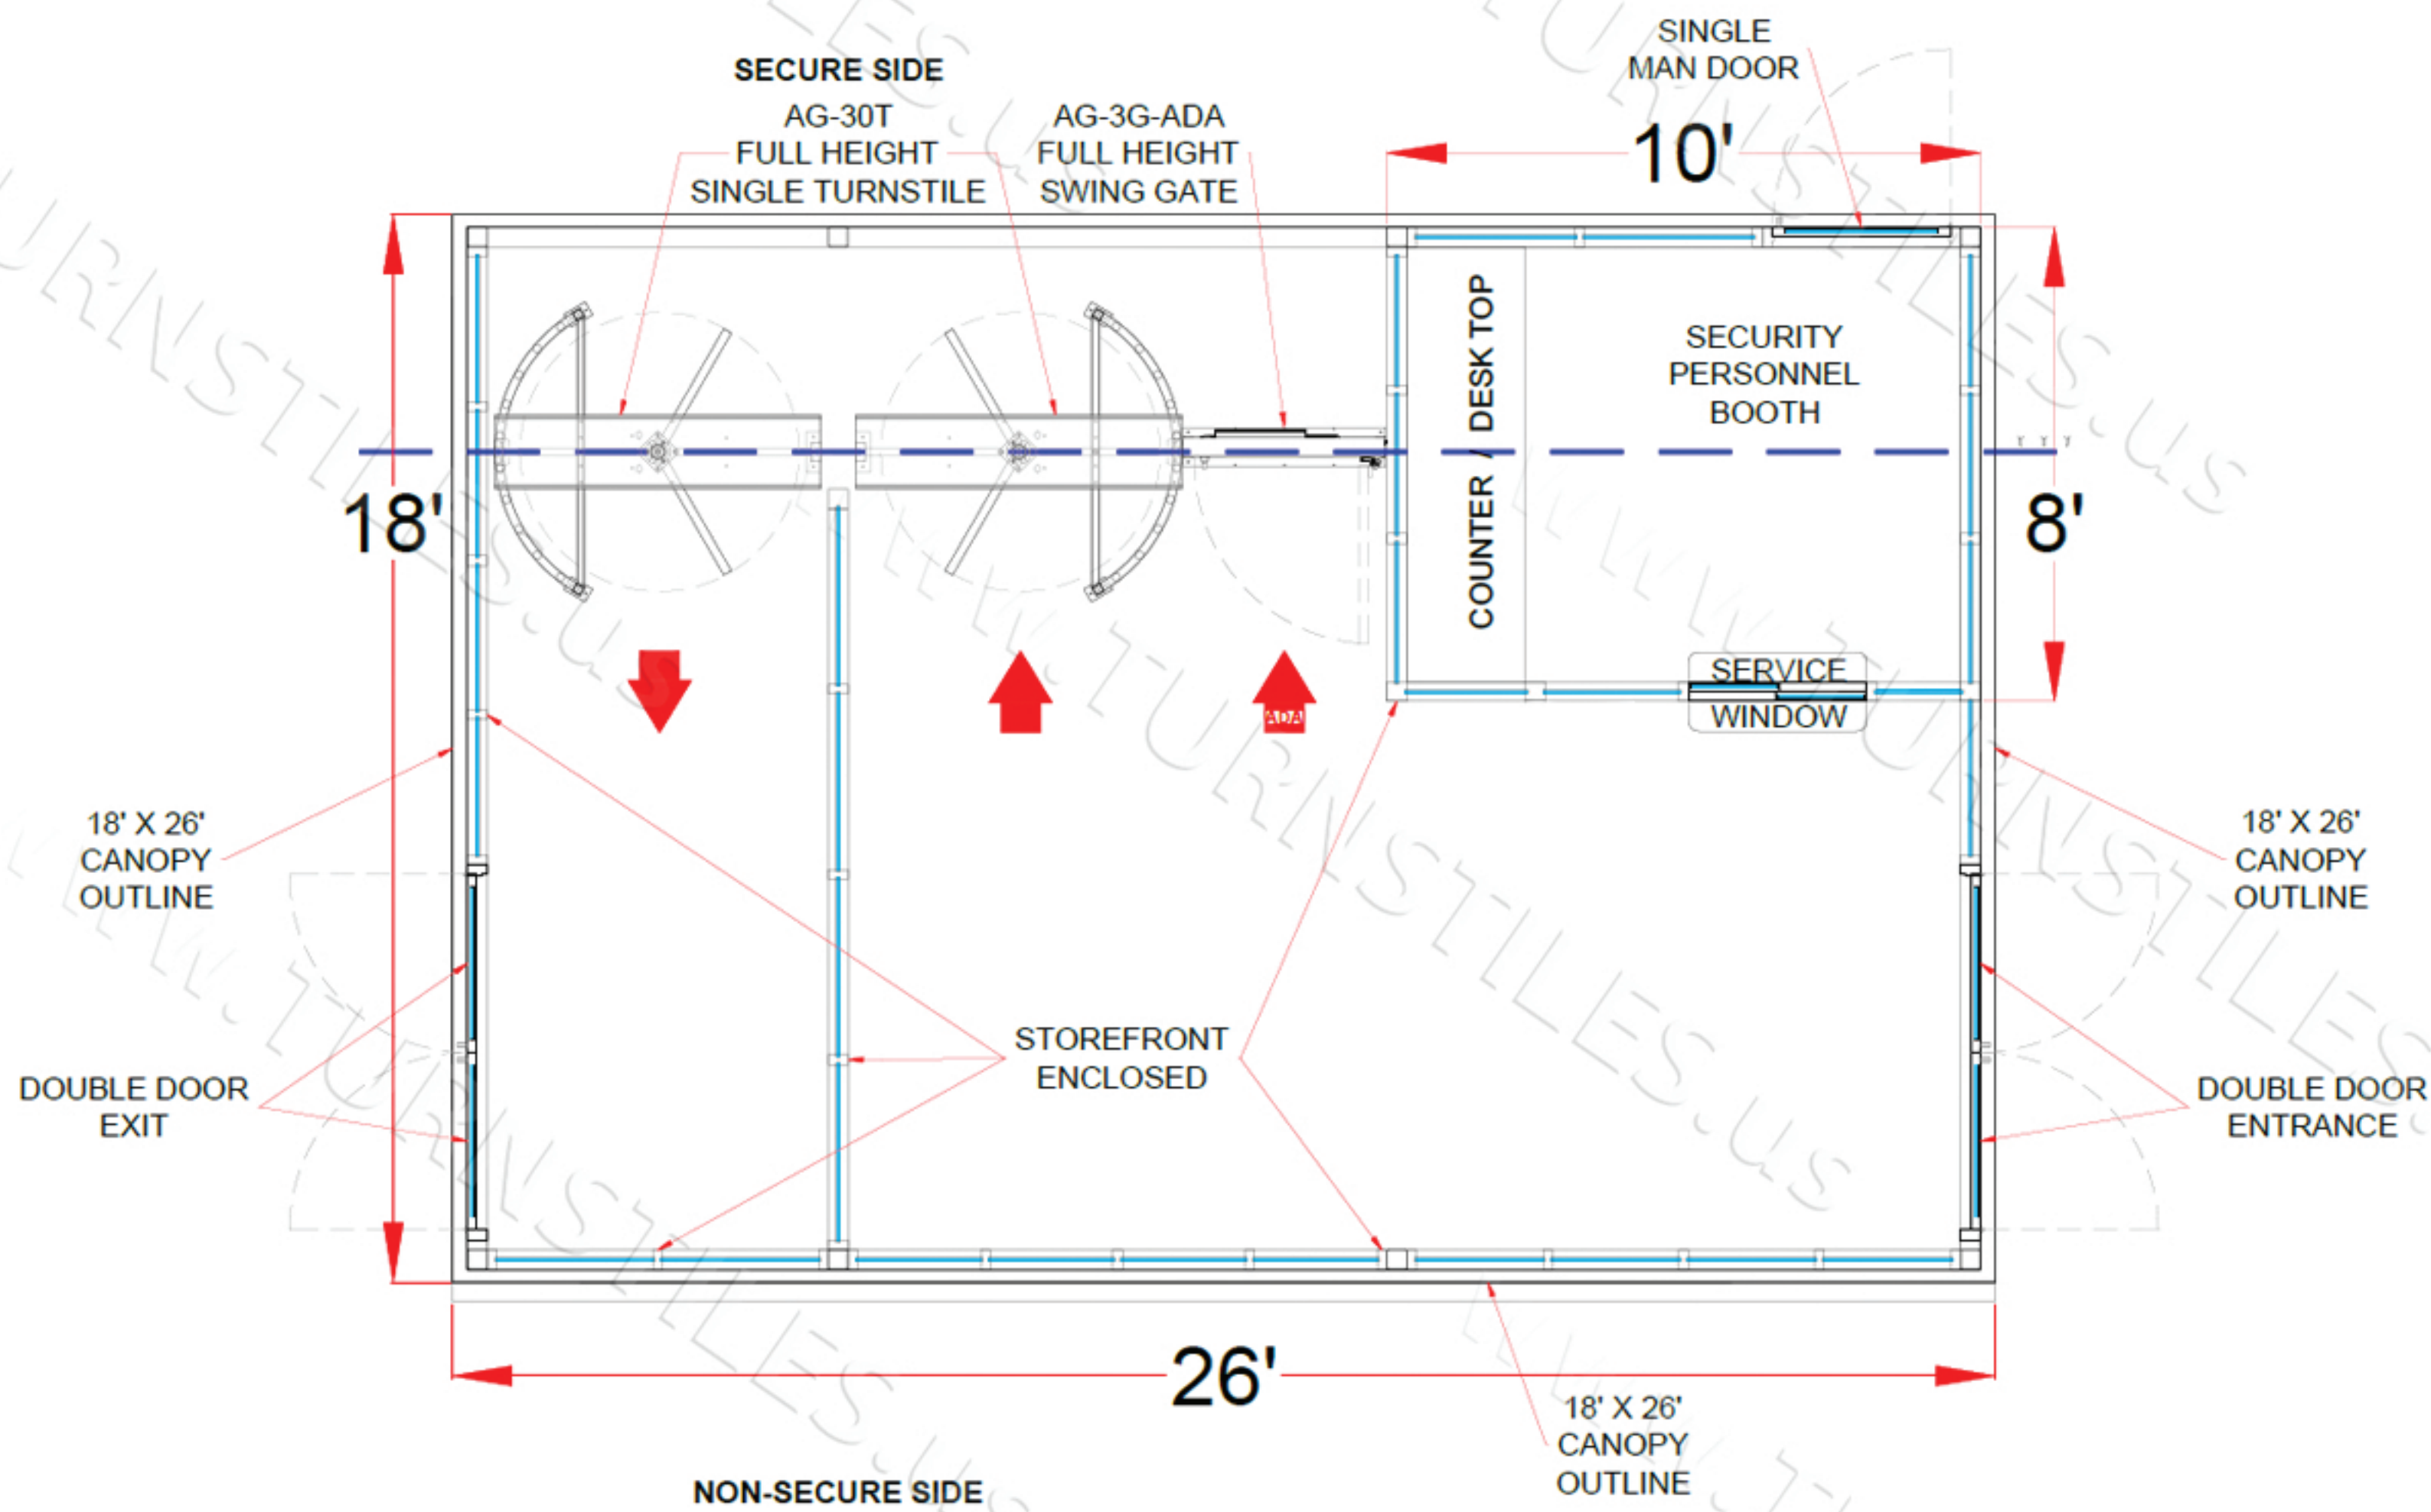

AUTHORIZED SIGNATURE: \_\_\_\_\_ DATE: \_\_\_/\_\_\_/\_\_\_

www.TURNSTILES.us HSE1826 High Security Entrance with 18x16' EGC, 8x10' Guard Shack 2 Turnstiles, 1 ADA Gate and Glass Exit Partition	
DWG	HSE1826 YORK
DATE	03/31/2022
SHEET 1 OF 1	