


\* DIMENSIONS MAY VARY IN ACTUAL INSTALLATION - FABRICATION CHANGES RESERVED - SIMILAR EQUIPMENT MAY BE SUBSTITUTED \*


### CANOPY POST CONCRETE ANCHOR DETAIL

typical of standard anchor plate with "J" hooks

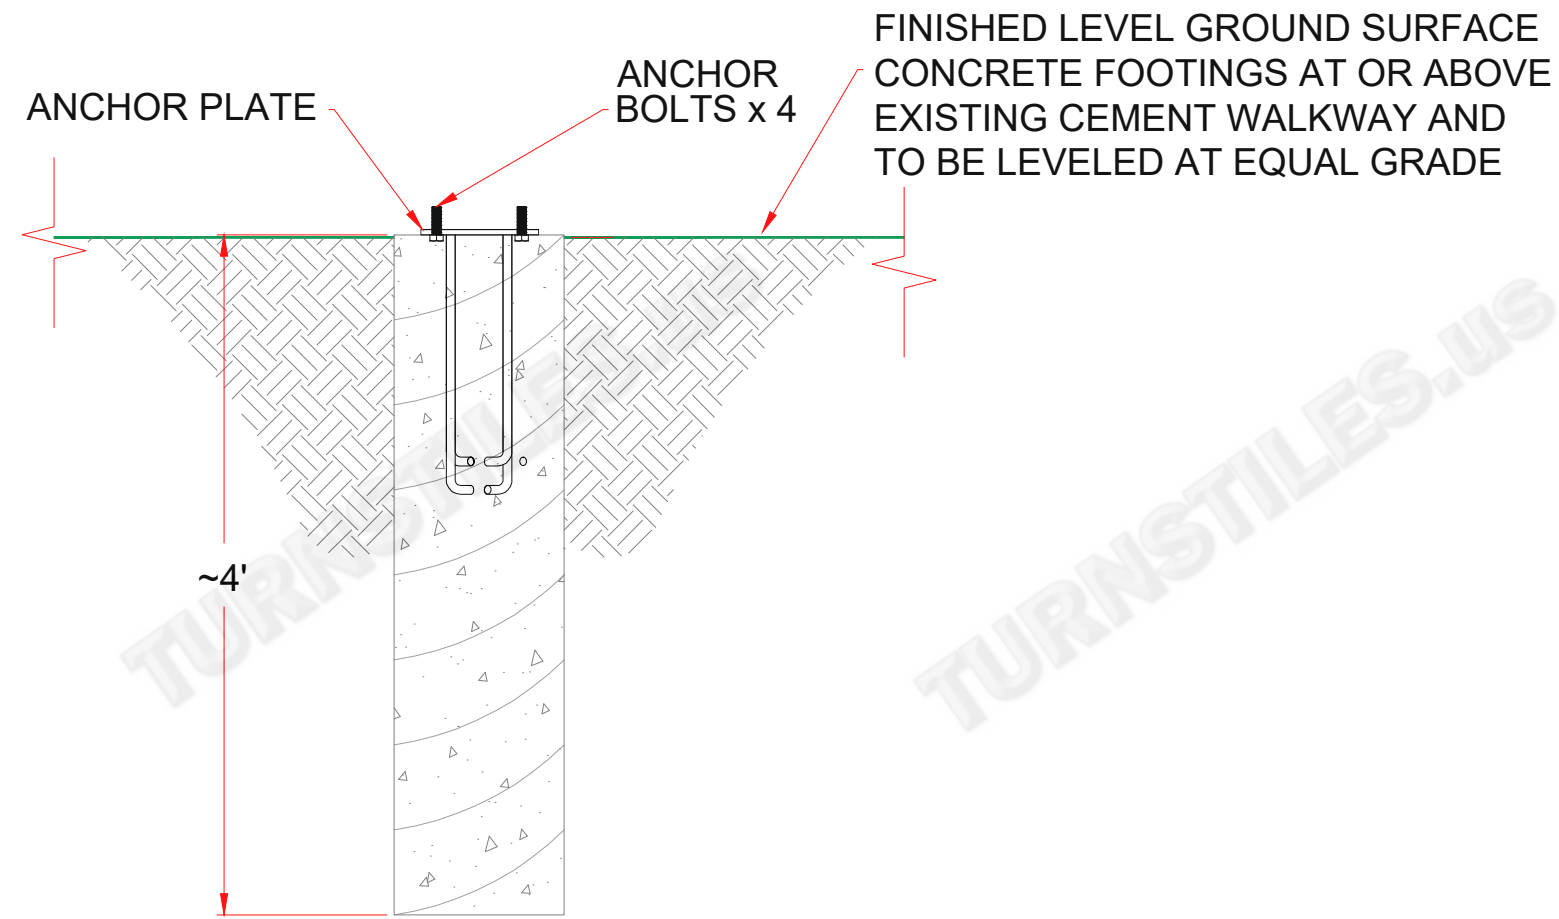

ELEVATION

### SONOTUBE, ANCHOR, J-HOOK DETAIL

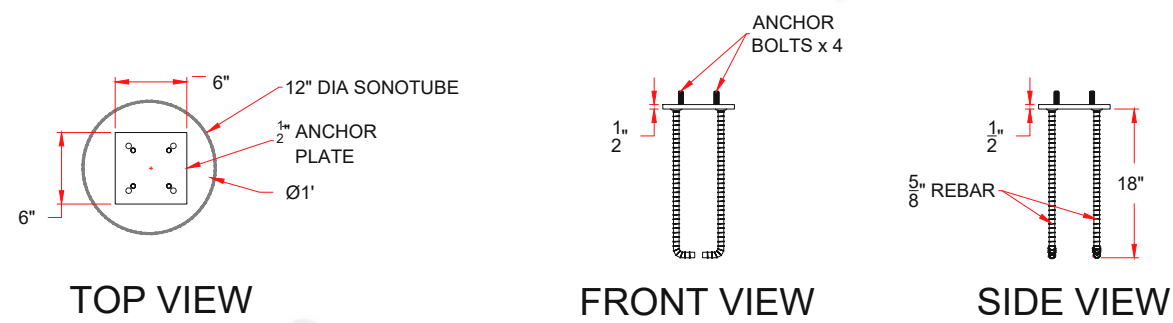

AUTHORIZED SIGNATURE: \_\_\_\_\_ DATE: \_\_\_ / \_\_\_ / \_\_\_

FIRST DRAWN	BY
08-23-23	RJI
REVISED	BY
COPYRIGHT © TURNSTILES.US Copyright © Turnstiles.us All rights reserved. Reproduction or translation of this work without the express written permission of TURNSTILES.US is unlawful and is an infringement of intellectual property belonging to TURNSTILES.US. All drawings and/or designs are restricted for use exclusively with a purchase, installation, and/or support from Turnstiles.us. Any other use of these materials is a violation of copyright law. Request for additional information should be addressed to the Legal Department, Turnstiles.us.	

  
[www.TURNSTILES.us](http://www.TURNSTILES.us)  
 Call 303 670 1099 \* Text 303 918 9787  
[patrick.mcallister@turnstiles.us](mailto:patrick.mcallister@turnstiles.us)

Equipment Location Detail	
08-23-23 CITGO - DOWNERS GROVE IL CANOPY ANCHOR DETAIL J-HOOK, SONOTUBE	
DWG	08-23-23
CITGO - DOWNERS GROVE IL CANOPY ANCHOR DETAIL	
DATE	08-23-23
SHEET - 1 OF 1	