


* ELECTRICAL REQUIREMENTS MAY VARY OR ARE SUBJECT TO CHANGE - SUBSTITUTIONS RESERVED - SIMILAR EQUIPMENT / EQUIVALENTS INTENDED *

EQUIPMENT IN ENCLOSED FIBERGLASS BUILDING

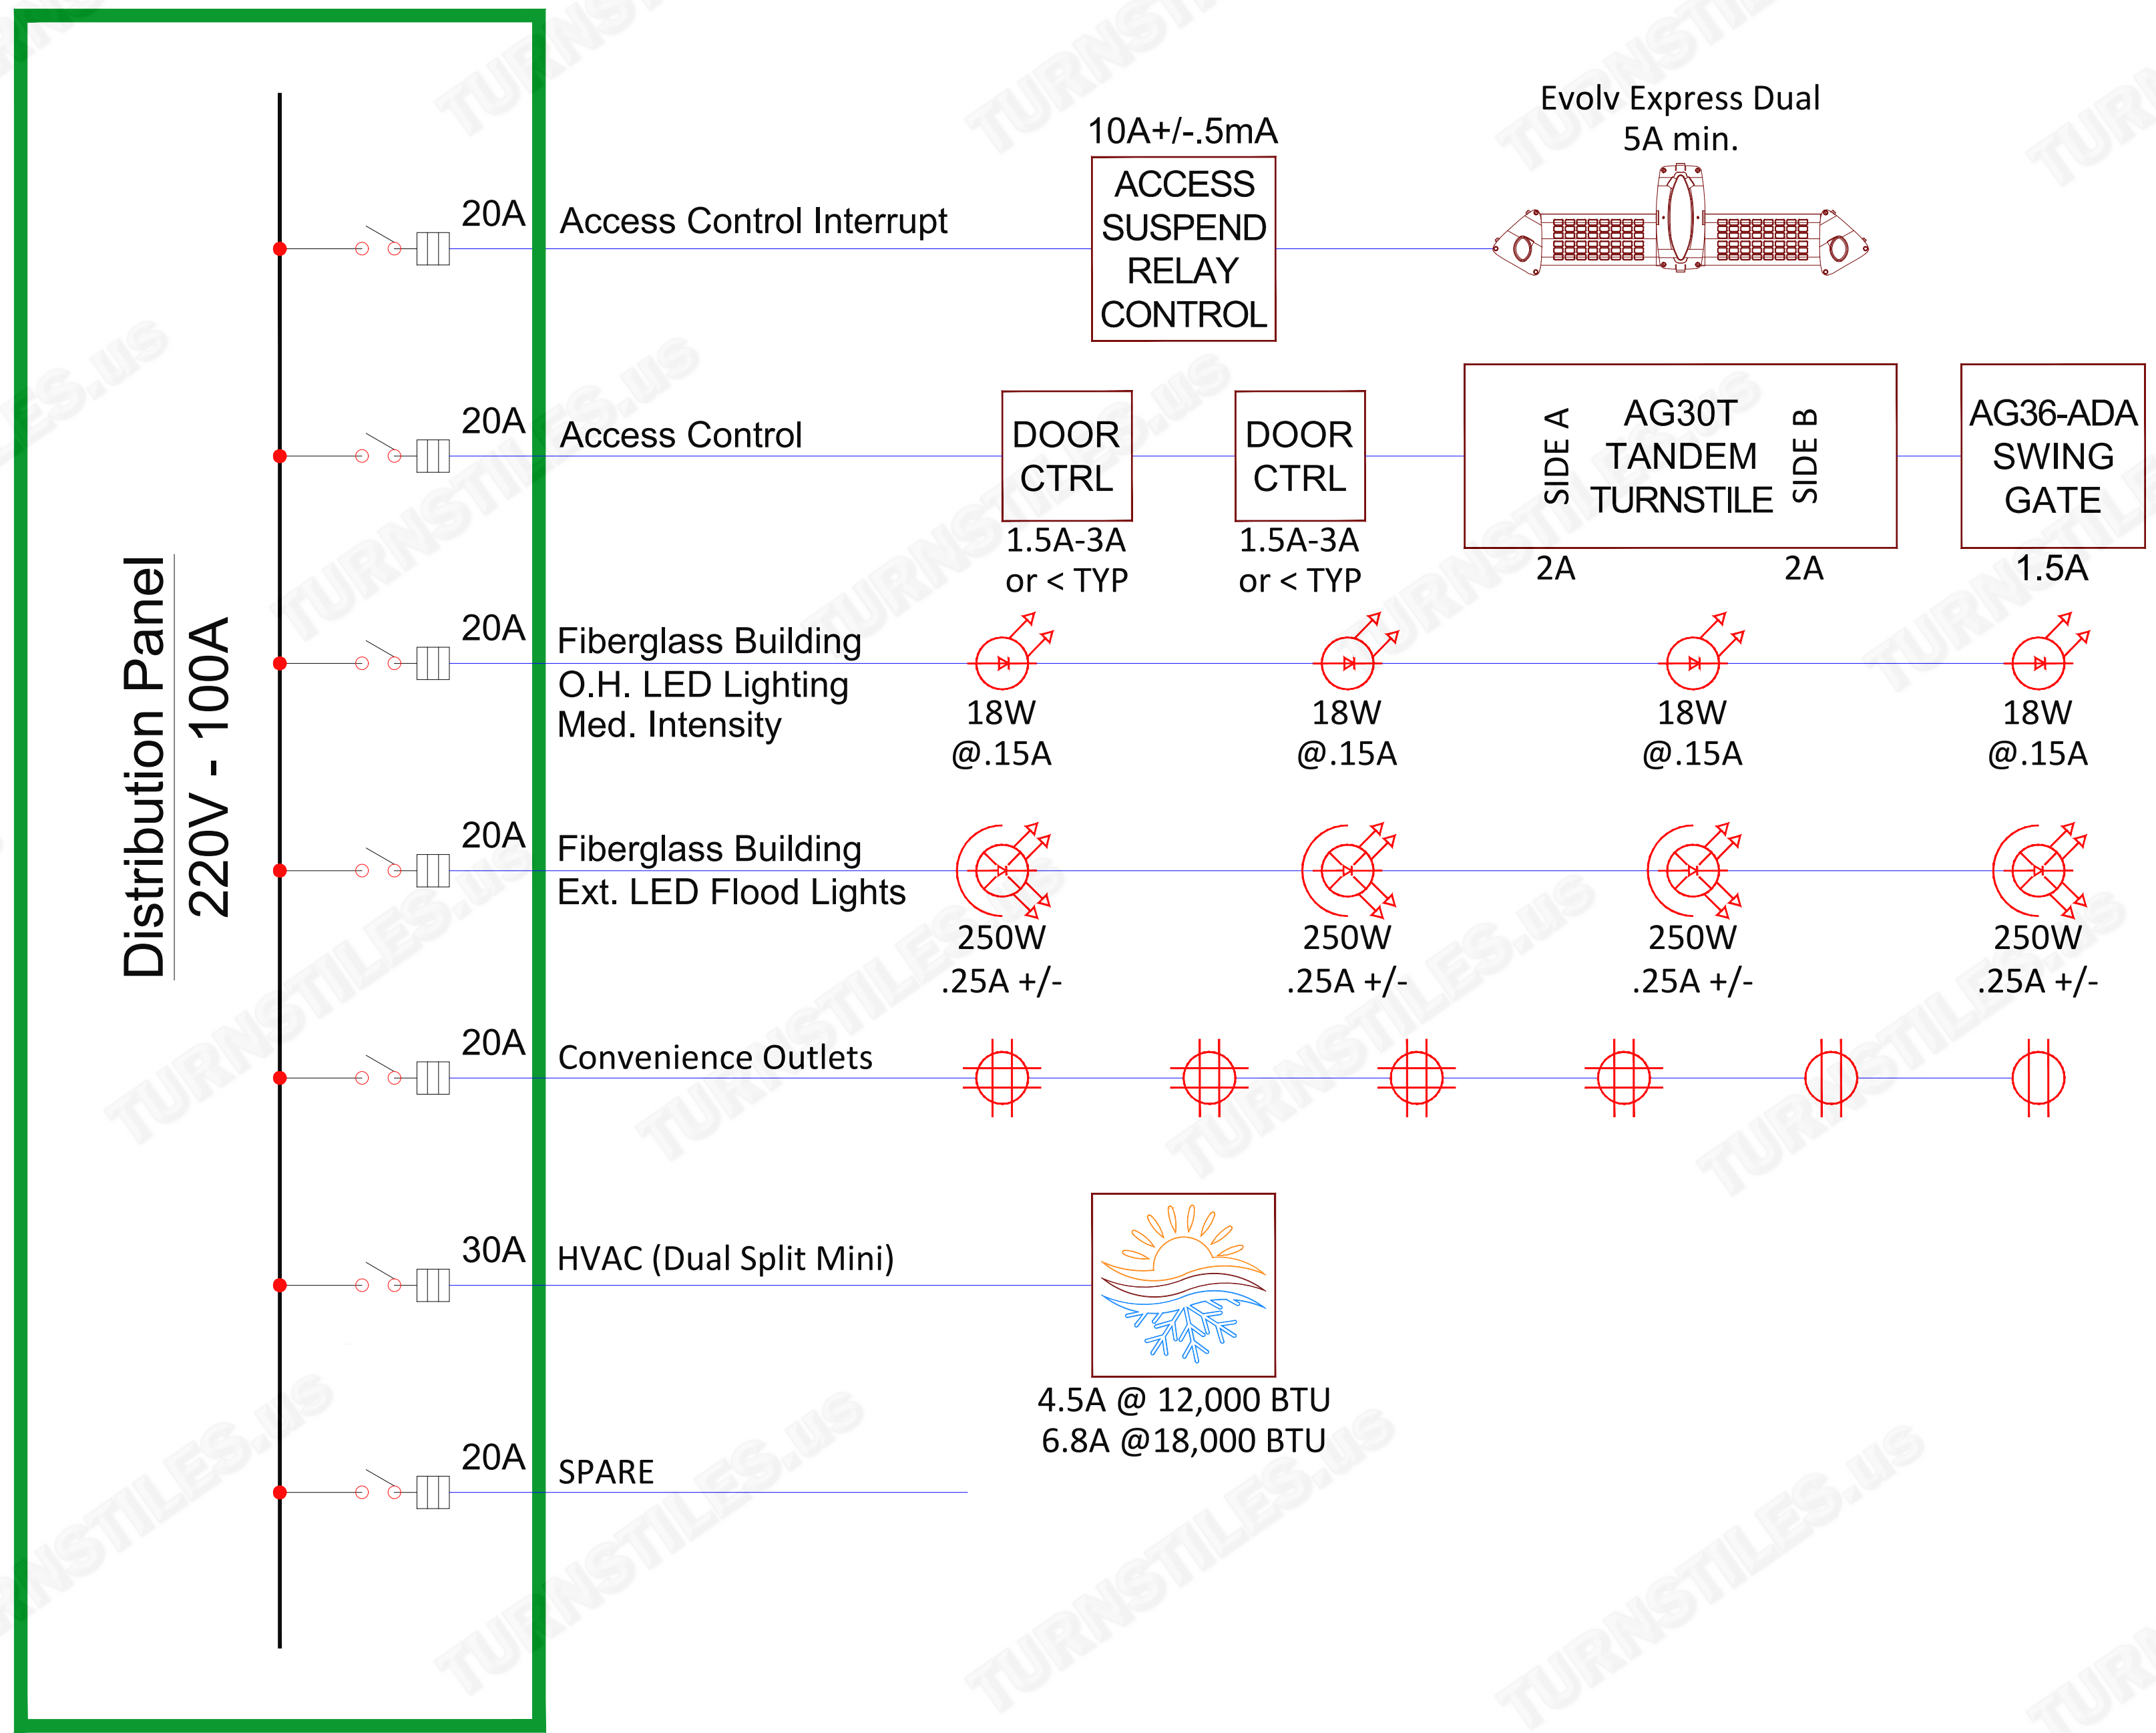

FIRST DRAWN	BY
09-30-22	CJC
REVISED	BY
COPYRIGHT © TURNSTILES.US Copyright © Turnstiles.us All rights reserved. Reproduction or translation of this work without the express written permission of TURNSTILES.US is unlawful and is an infringement of intellectual property belonging to TURNSTILES.US. All drawings and/or designs are restricted for use exclusively with a purchase, installation, and/or support from Turnstiles.us. Any other use of these materials is a violation of copyright law. Request for additional information should be addressed to the Legal Department, Turnstiles.us.	

TURNSTILES.US

www.TURNSTILES.us

Call 303 670 1099 * Text 303 918 9787

patrick.mcallister@turnstiles.us

ELECTRICAL DISTRIBUTION	
Retail Business Services - Dunn, NC Access Control Fiberglass Buildings with Security Offices Electrical Requirements - Riser	
DWG	Retail Business Services - Dunn, NC ELECTRICAL REQUIREMENT RISER DIAGRAM
DATE	09-30-22
SHEET - 1 OF 1	

AUTHORIZED SIGNATURE: _____ DATE: ___ / ___ / ___