



* DIMENSIONS MAY VARY IN ACTUAL INSTALLATION - FABRICATION CHANGES RESERVED - SIMILAR EQUIPMENT MAY BE SUBSTITUTED *

FIRST DRAWN	BY
09-28-22	CJC
REVISED	BY
10-03-22	CJC
10-05-22	CJC
10-06-22	RJI

COPYRIGHT © TURNSTILES.US
Copyright © Turnstiles.us All rights reserved. Reproduction or translation of this work without the express written permission of TURNSTILES.US is unlawful and is an infringement of intellectual property belonging to TURNSTILES.US.
All drawings and/or designs are restricted for use exclusively with a purchase, installation, and/or support from Turnstiles.us. Any other use of these materials is a violation of copyright law. Request for additional information should be addressed to the Legal Department, Turnstiles.us.

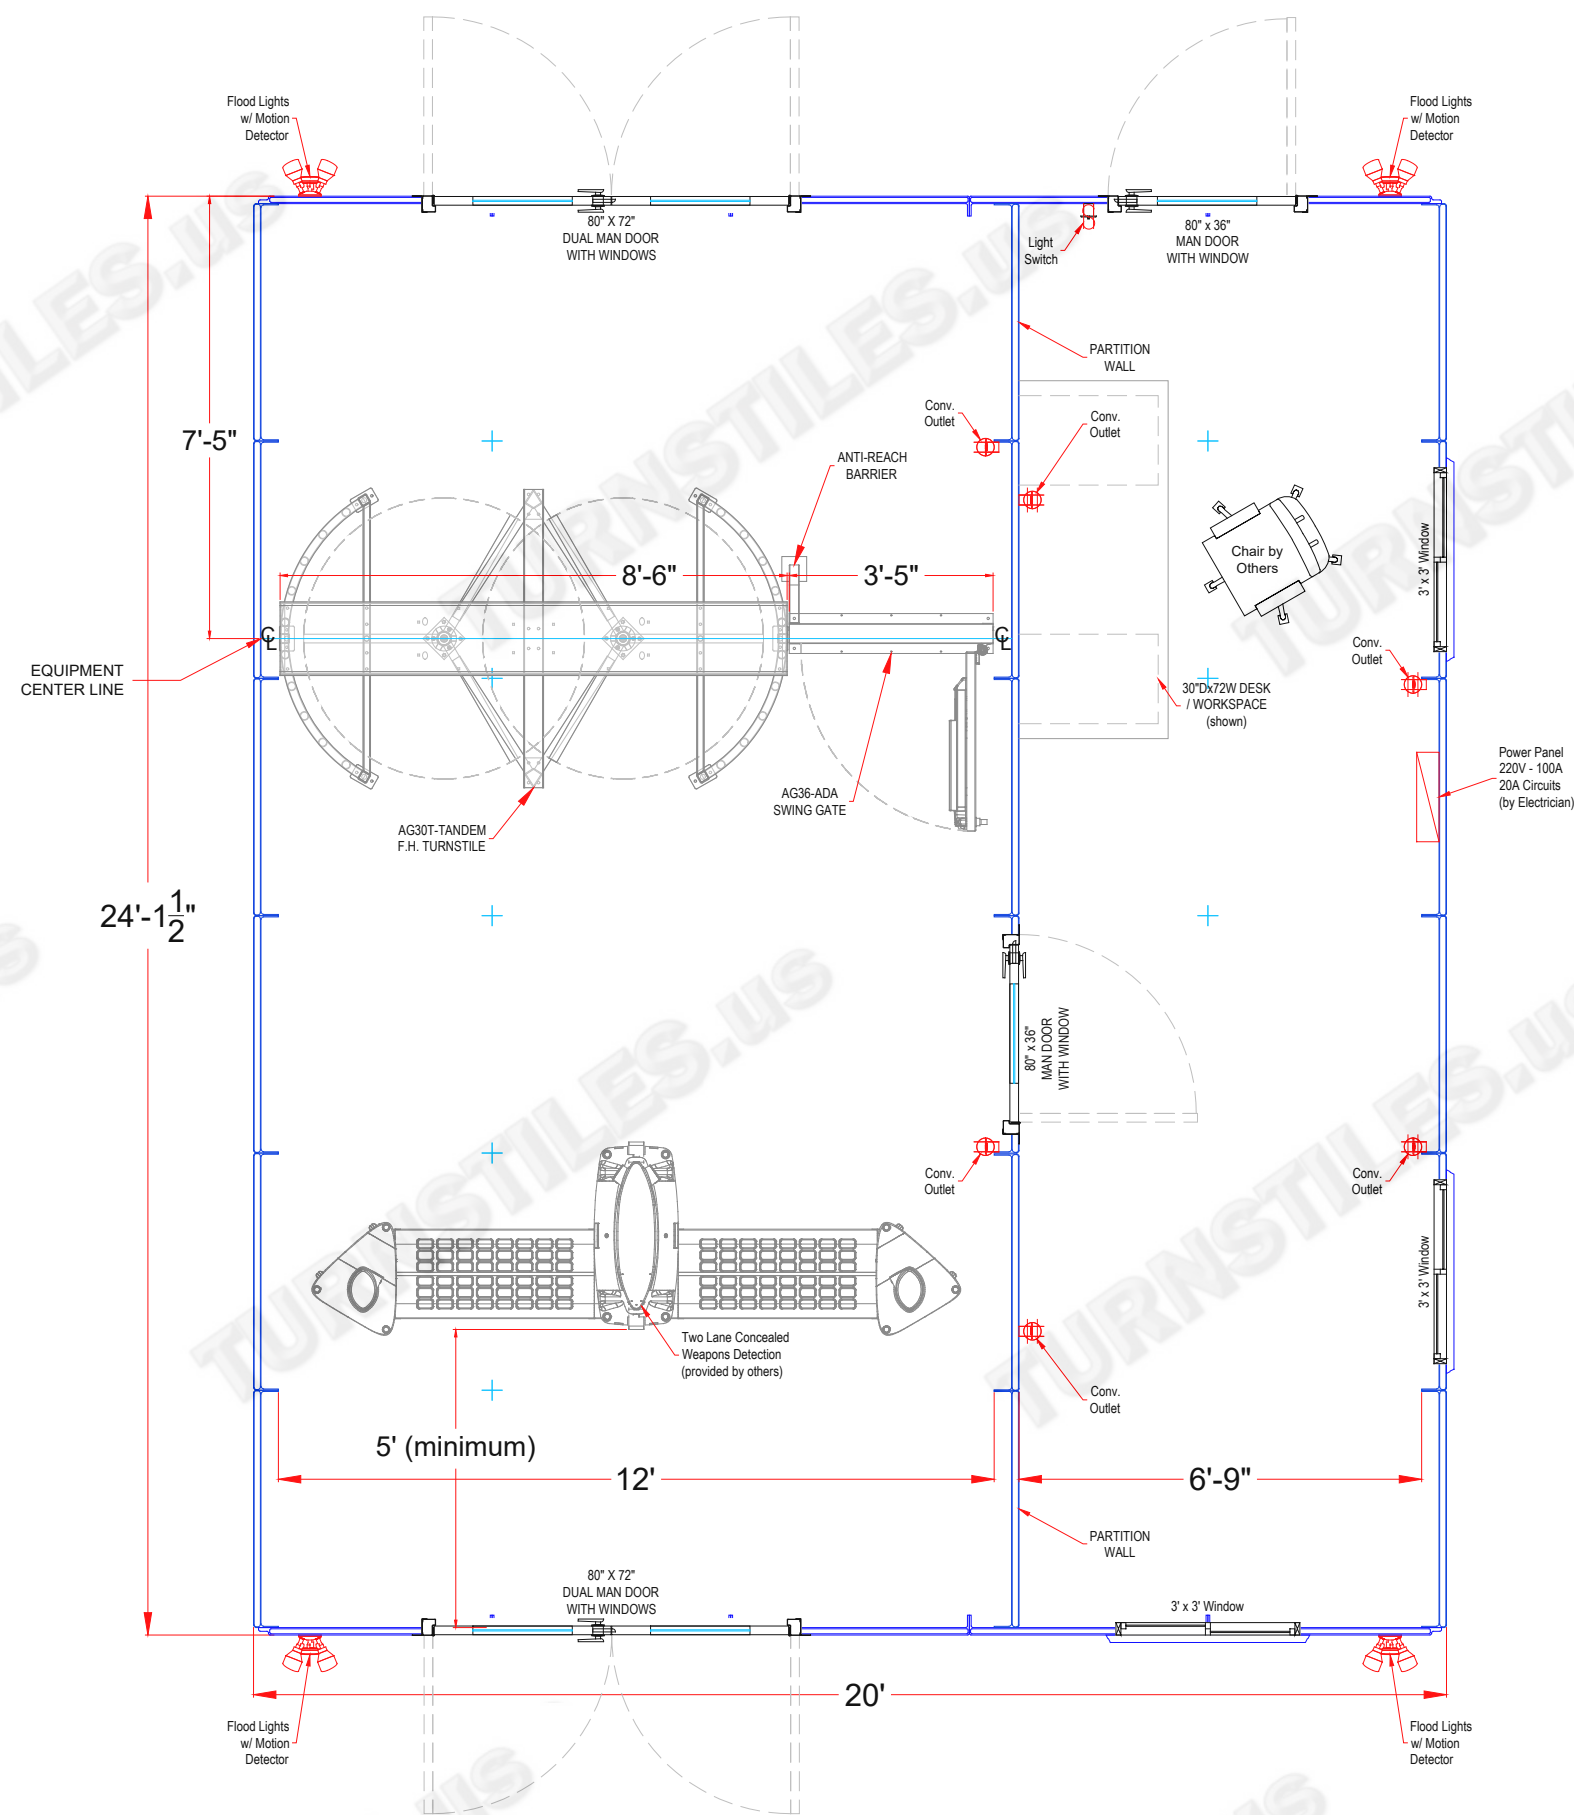

EQUIPMENT FLOOR PLAN

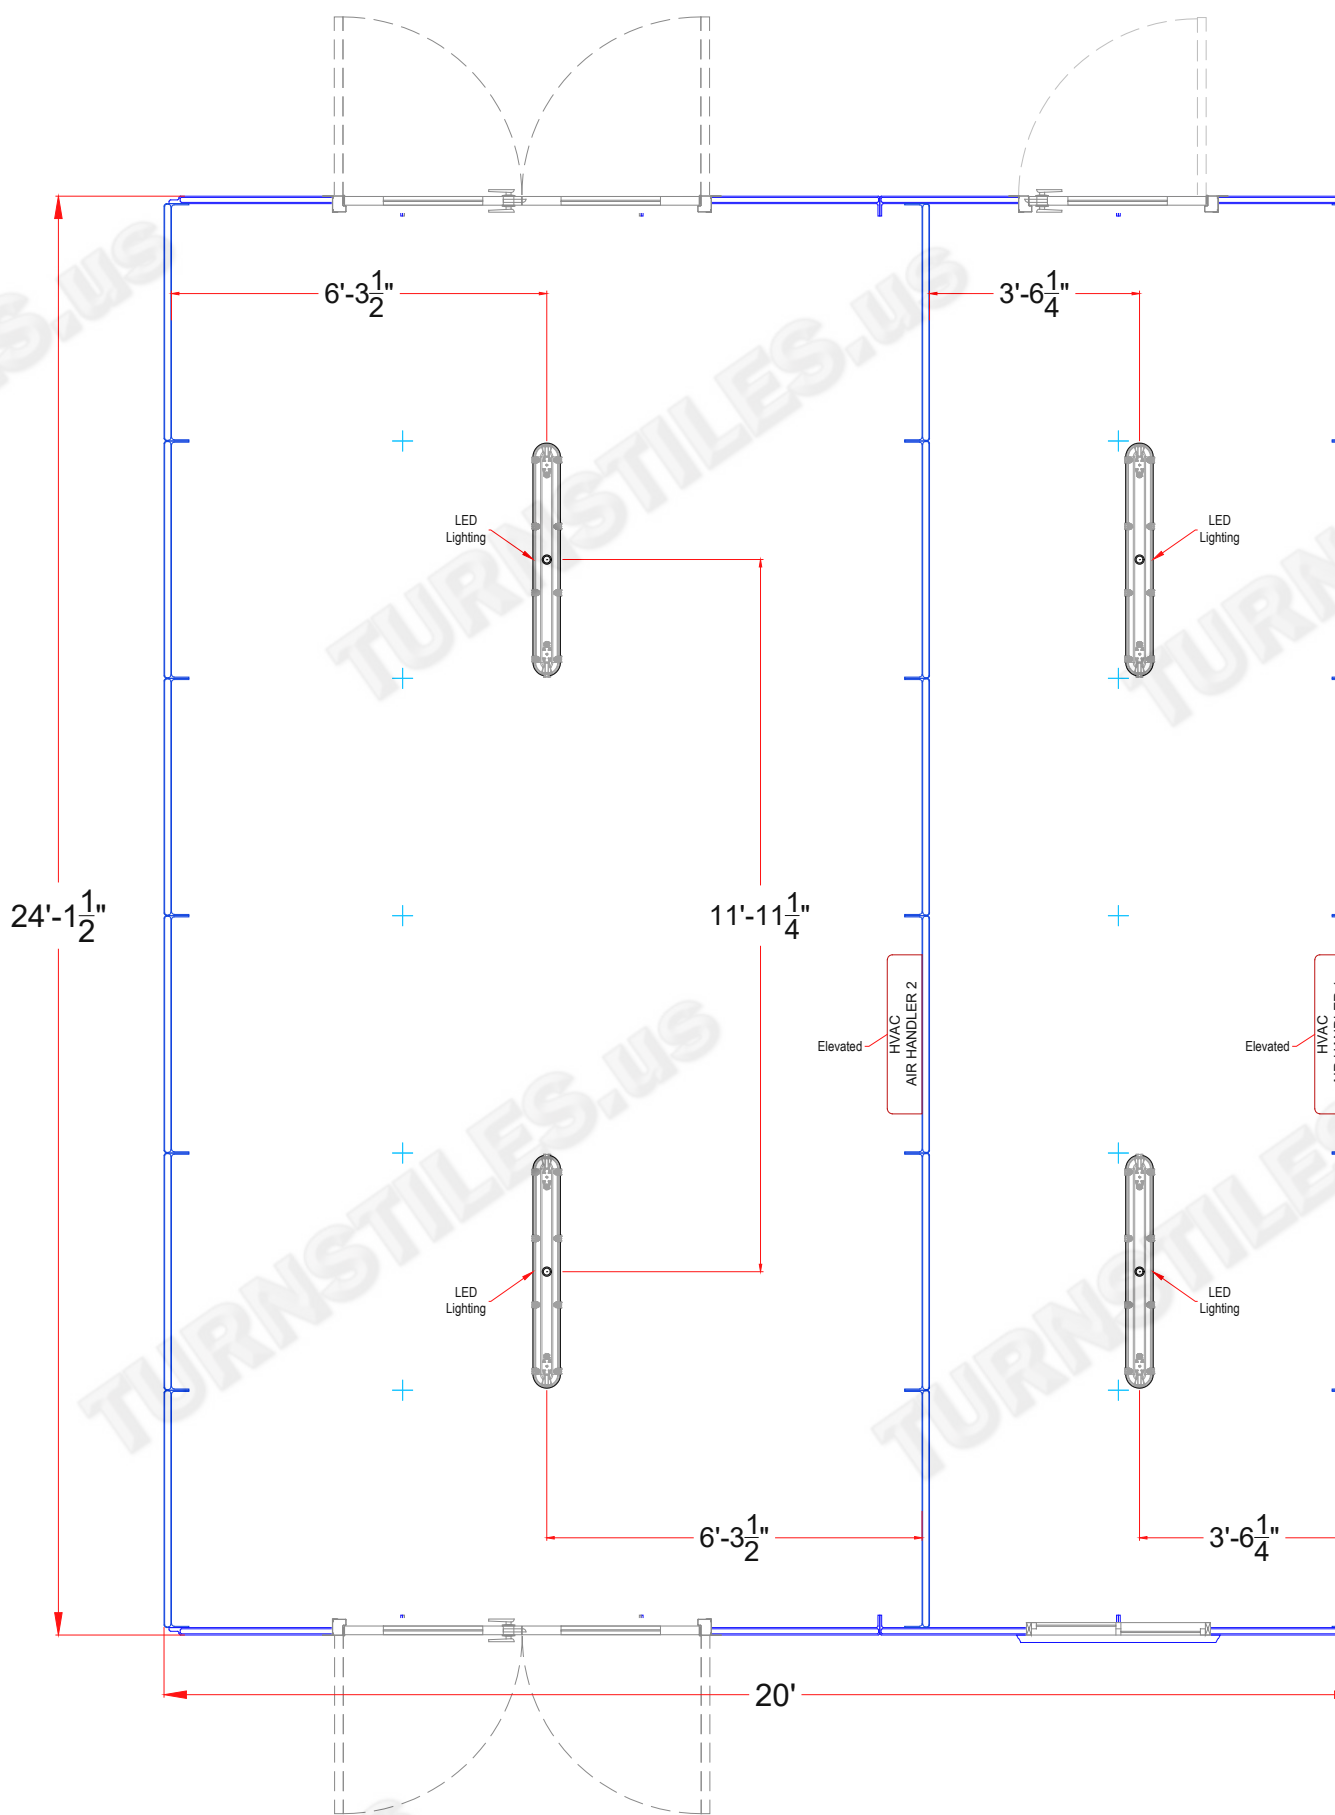

INTERIOR OVERHEAD LIGHTING PLAN
AND DUAL SPLIT HVAC SYSTEM

DETAILS AND DIMENSIONS

Retail Business Services - Dunn, NC
9'Tx20'Wx24'-1.5"D Fiberglass Bldg.
with Security Office including
AG Series Turnstile - ADA Swing Gate
for Authorized Access Control

DWG


Retail Business Services - Dunn, NC
Fiberglass Bldg. with Security Office
Concealed Weapon Detection - F.H.
Tandem Turnstile - Swing Gate - REV A

DATE 10-06-22


SHEET - 1 OF 2

AUTHORIZED SIGNATURE: _____ DATE: ____ / ____ / ____


* DIMENSIONS MAY VARY IN ACTUAL INSTALLATION - FABRICATION CHANGES RESERVED - SIMILAR EQUIPMENT MAY BE SUBSTITUTED *

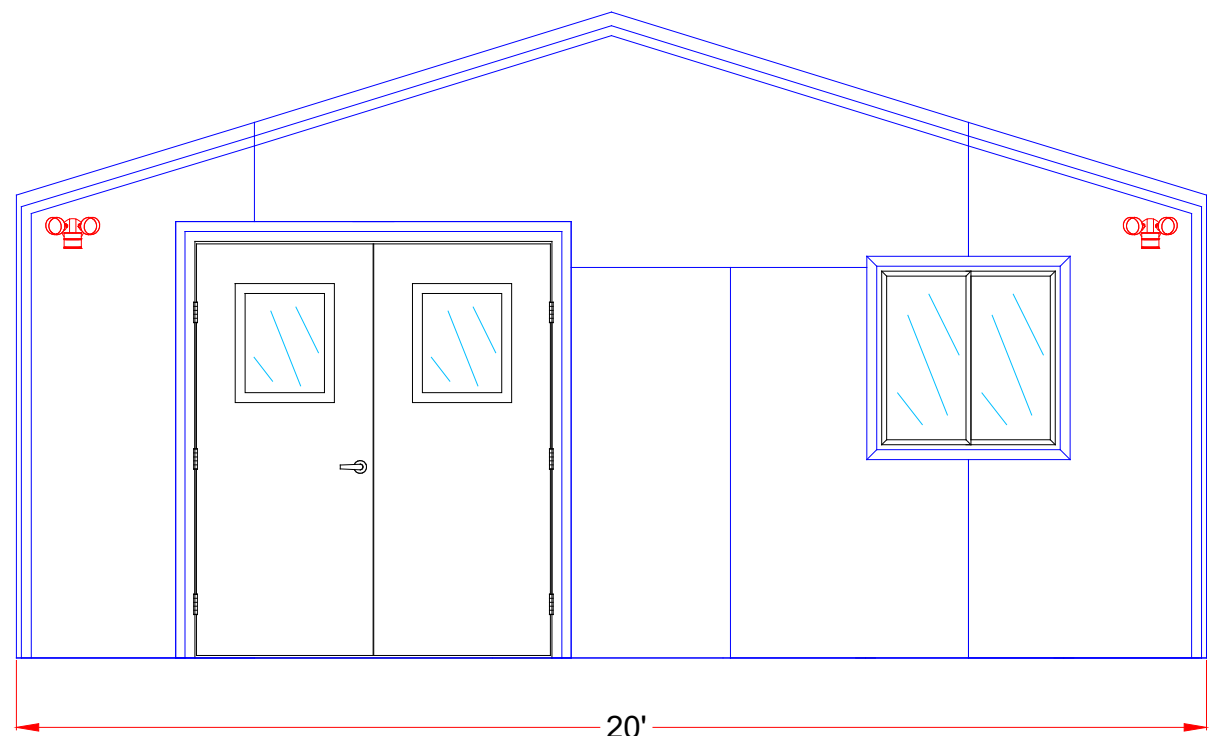


FRONT ELEVATION
NON SECURE SIDE

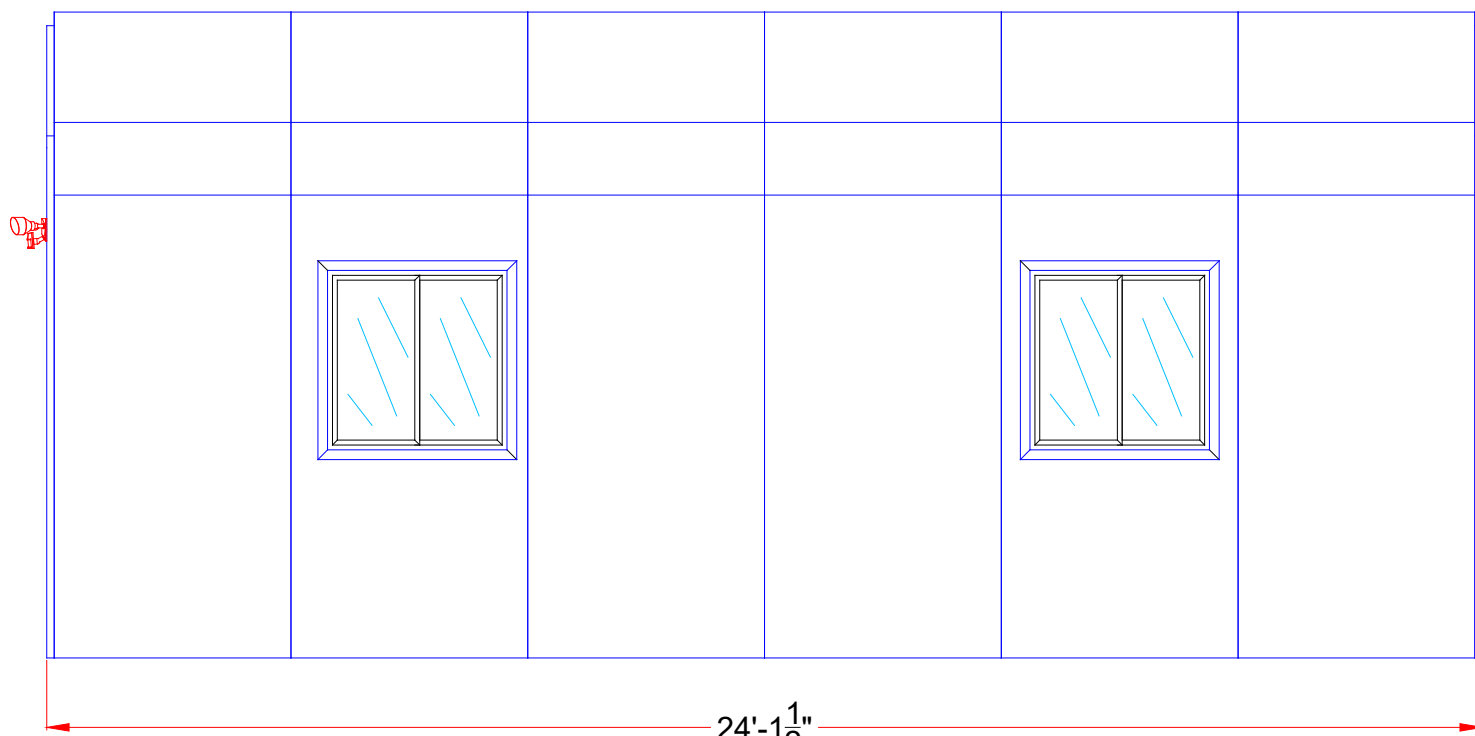


ELEVATION RIGHT SIDE
(Electrical connection and HVAC not shown)

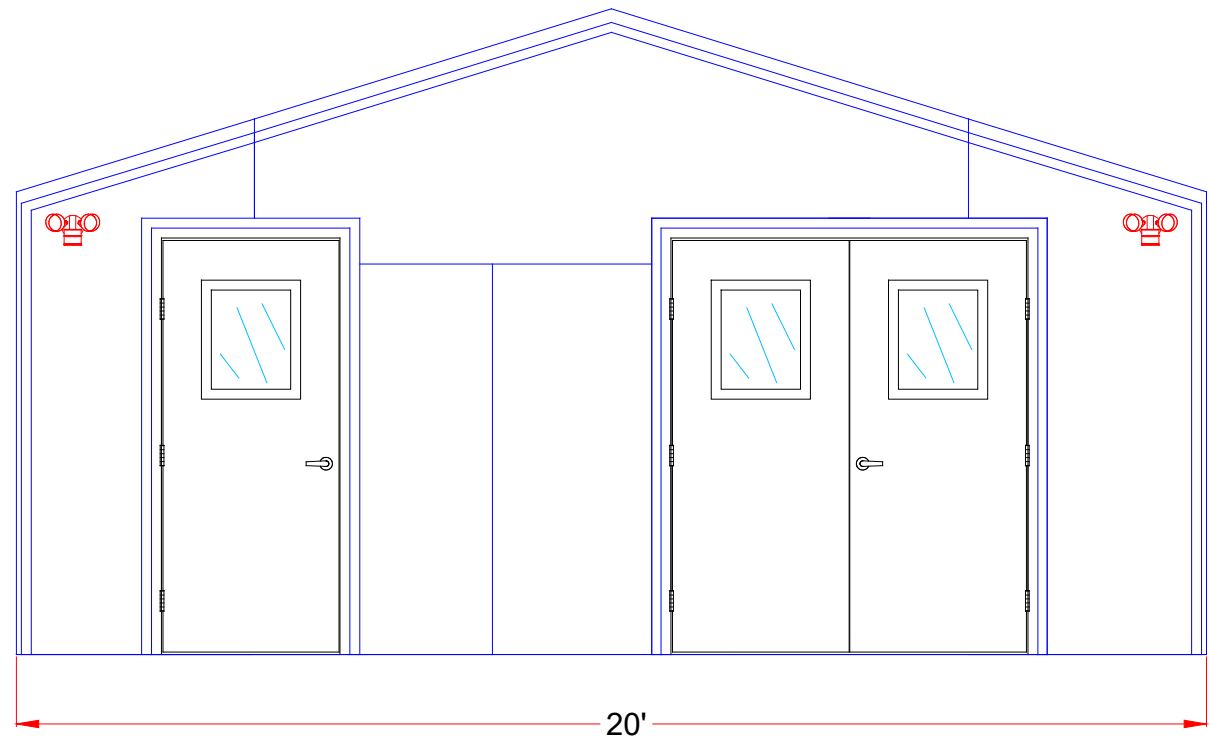


REAR ELEVATION
SECURE SIDE

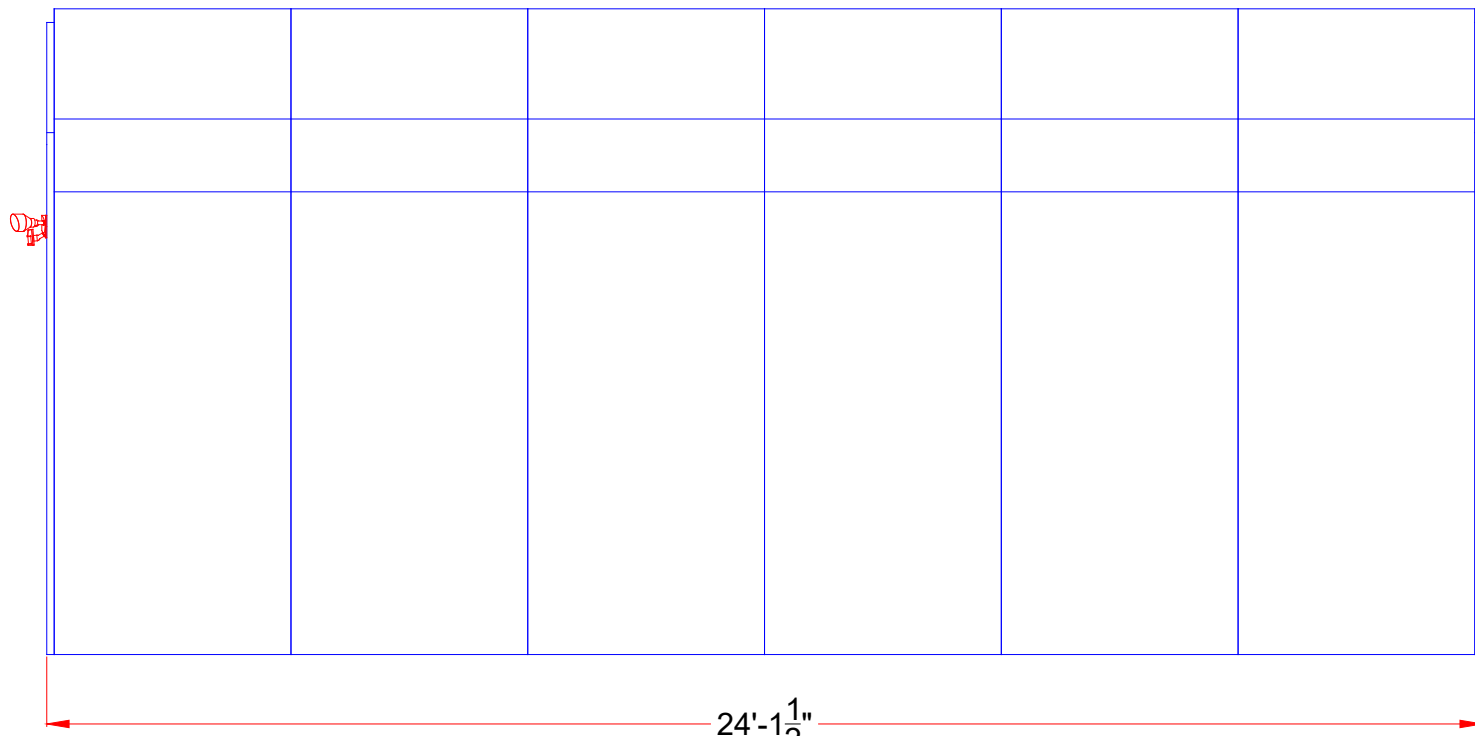

ELEVATION LEFT SIDE

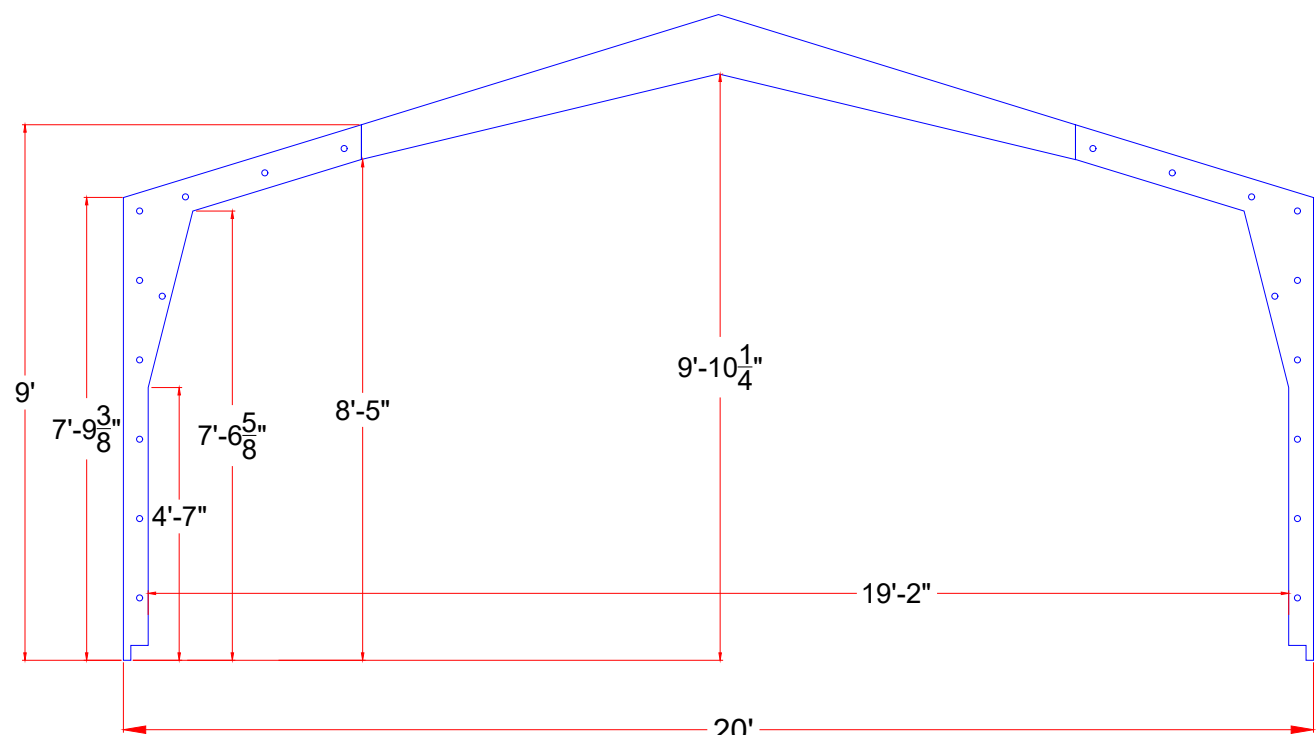

EXTERNAL HEIGHTS AND
PANEL FLANGE DIMENSIONS

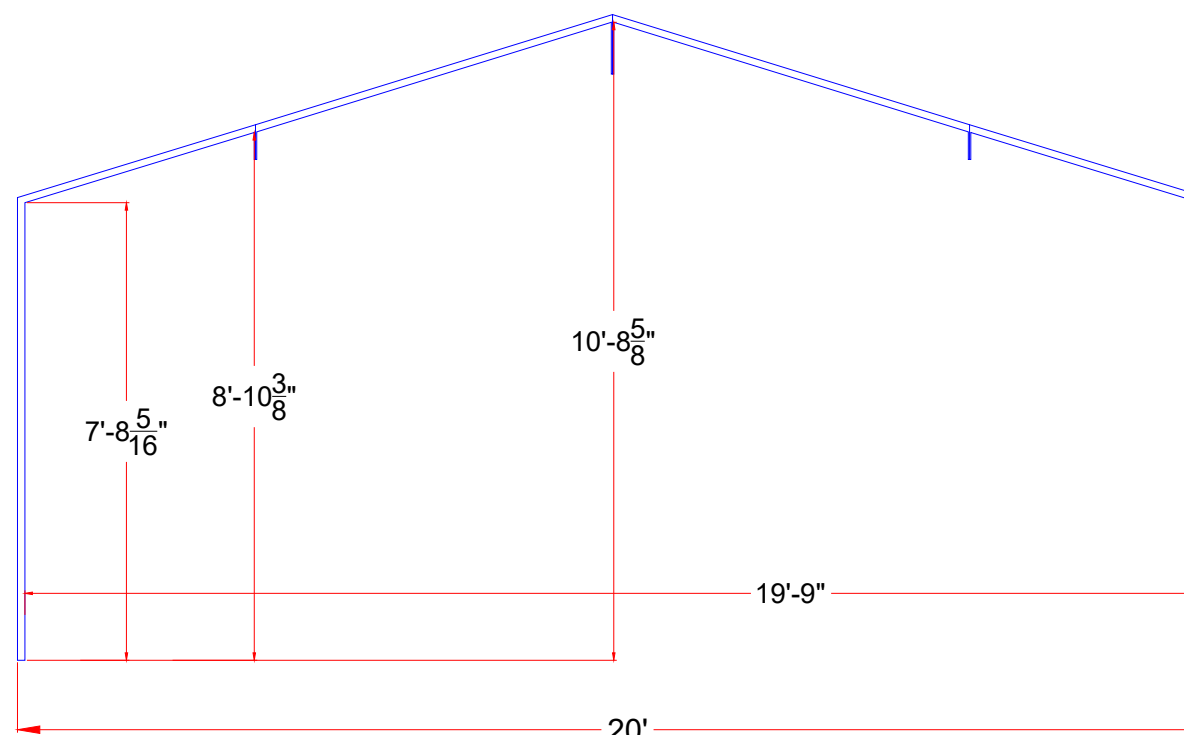

INTERNAL DEPTH DIMENSIONS
PAST SIDE PANEL FLANGES

AUTHORIZED SIGNATURE: _____ DATE: ____ / ____ / ____

FIRST DRAWN	BY
09-28-22	CJC
REVISED	BY

COPYRIGHT © TURNSTILES.US
Copyright © Turnstiles.us All rights reserved. Reproduction or translation of this work without the express written permission of TURNSTILES.us is unlawful and is an infringement of intellectual property belonging to TURNSTILES.us.
All drawings and/or designs are restricted for use exclusively with a purchase, installation, and/or support from Turnstiles.us. Any other use of these materials is a violation of copyright law. Request for additional information should be addressed to the Legal Department, Turnstiles.us.



TURNSTILES.US
www.TURNSTILES.us
Call 303 670 1099 * Text 303 918 9787
patrick.mcallister@turnstiles.us

DETAILS AND DIMENSIONS	
Retail Business Services - Dunn, NC 9'Tx20'Wx24'-1.5"D Fiberglass Bldg. with Security Office including AG Series Turnstile - ADA Swing Gate for Authorized Access Control	
DWG	
Retail Business Services - Dunn, NC Fiberglass Bldg. with Security Office Concealed Weapon Detection F. H. Tandem Turnstile and Swing Gate	
DATE	09-28-22
SHEET - 2 OF 2	