

1

2

3

4

D

D

C


C

B

B

A

A

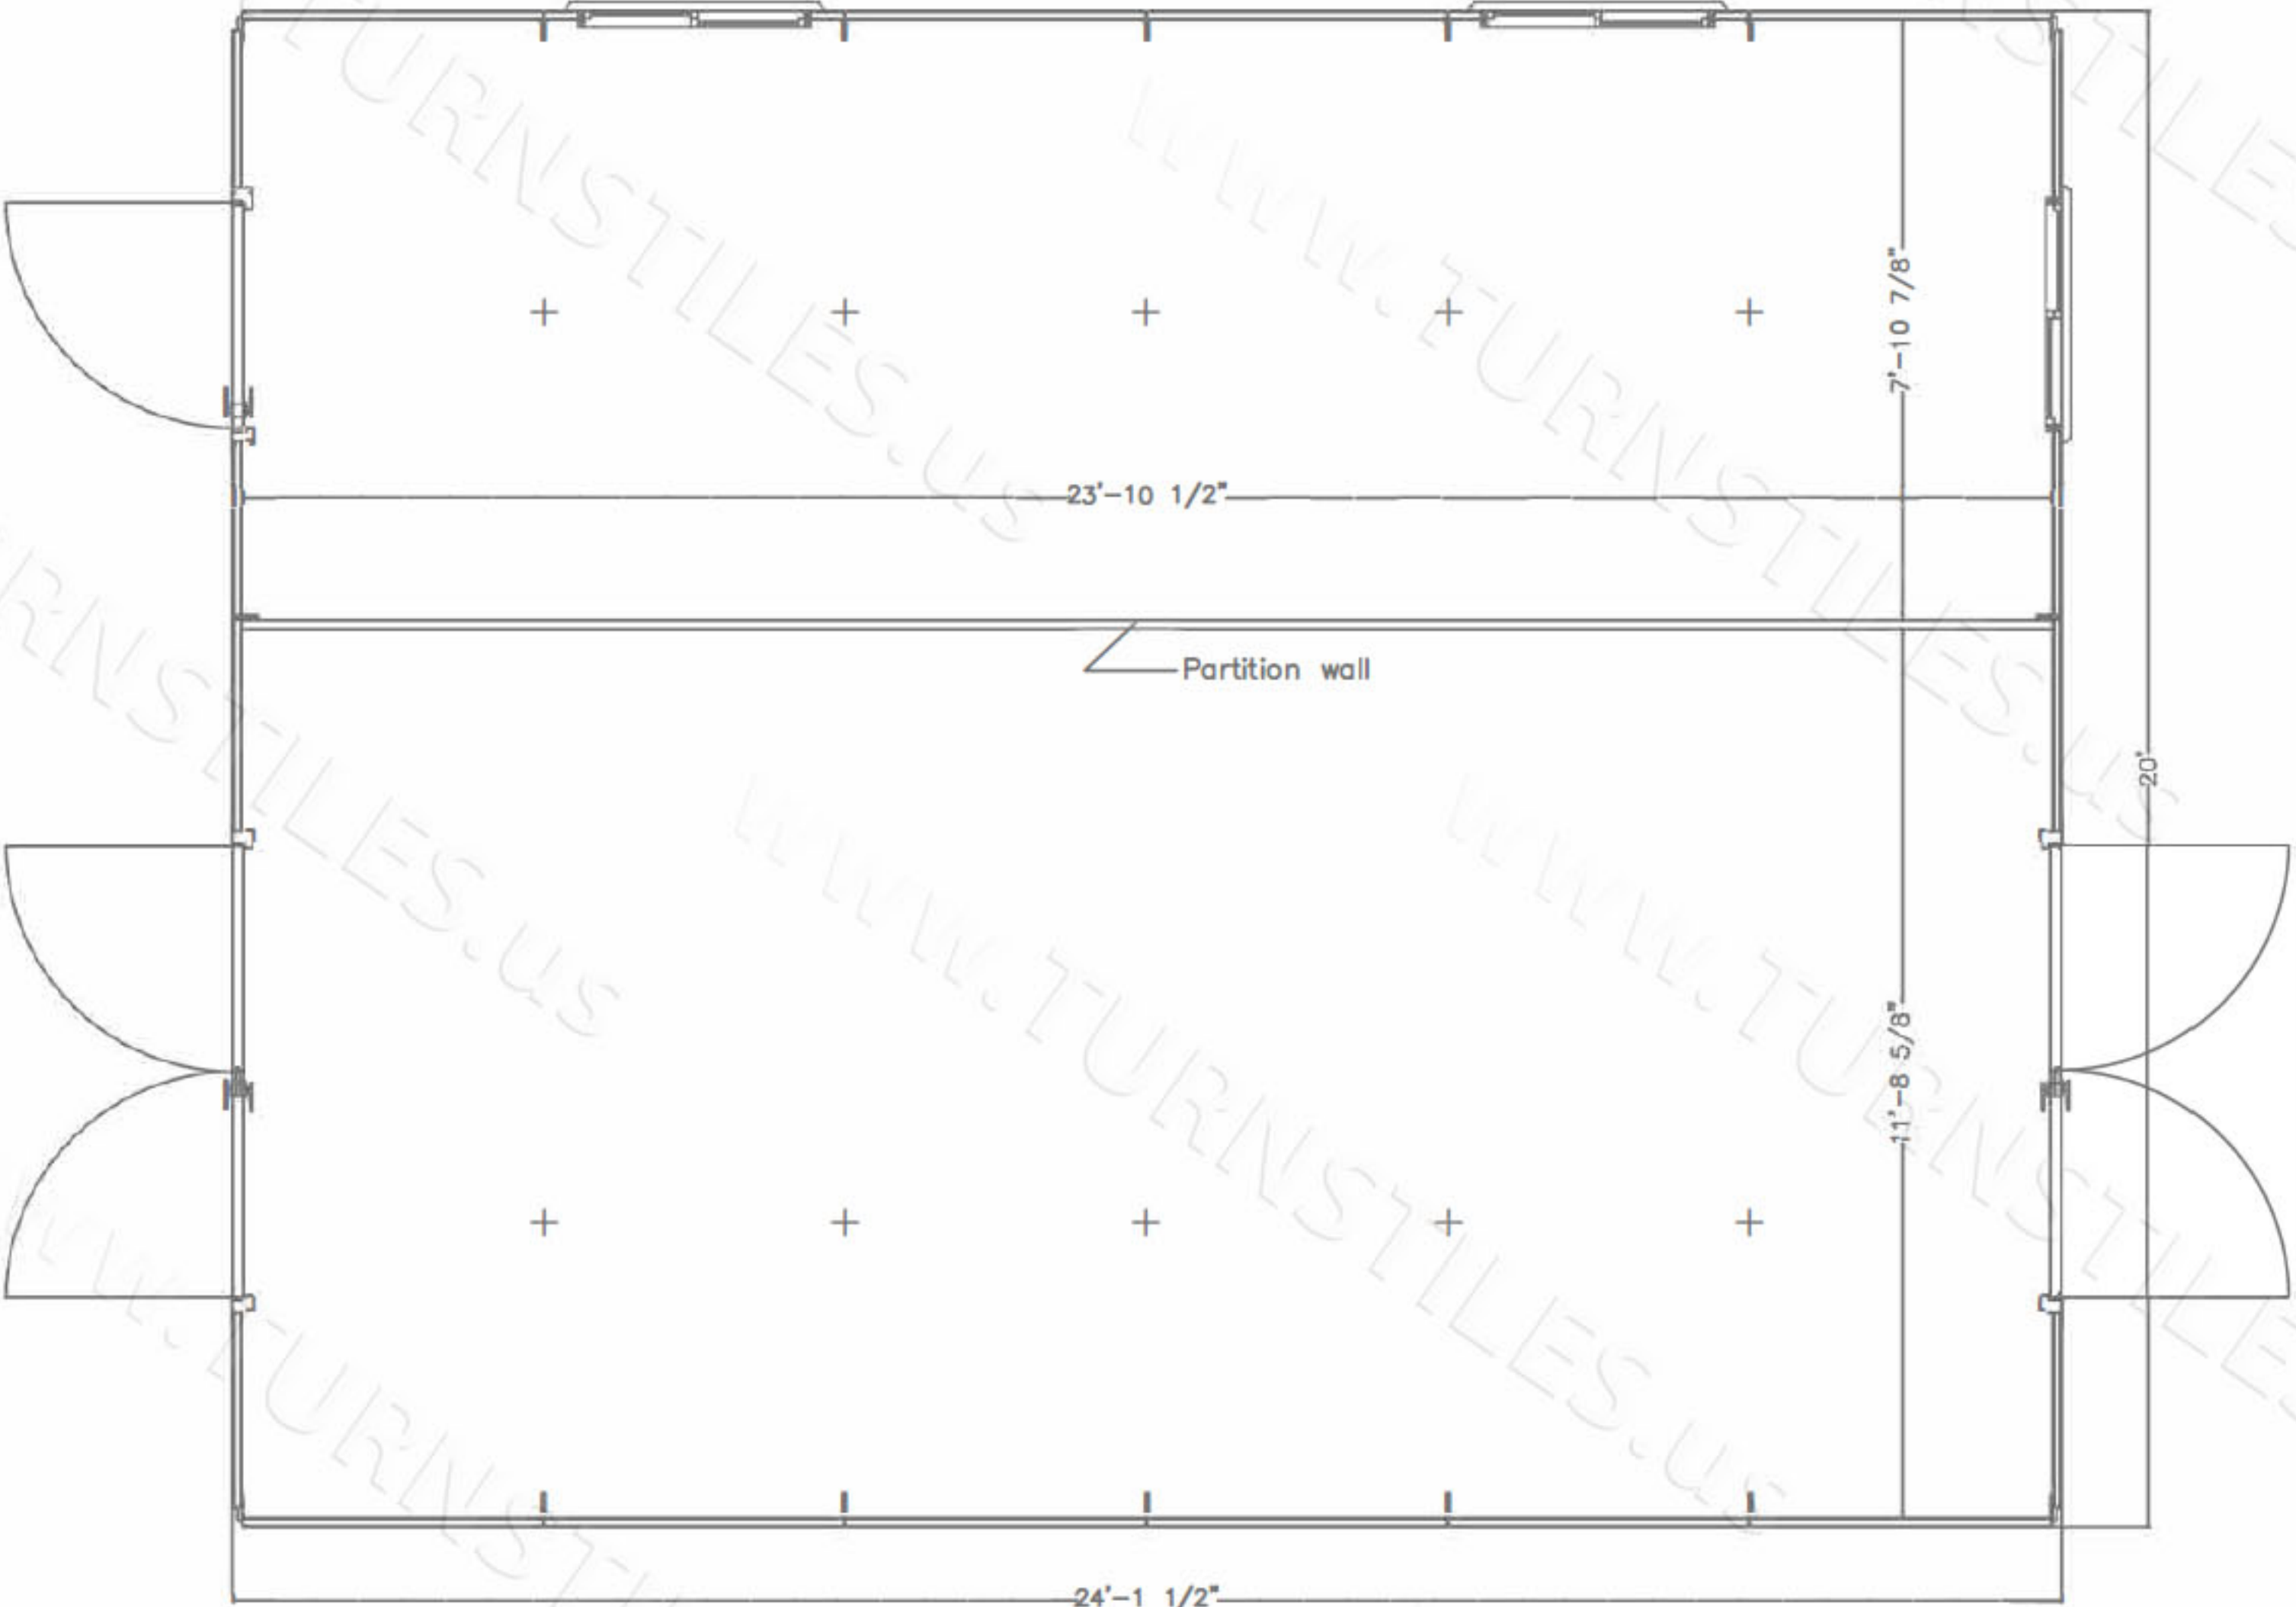

FIRST DRAWN	BY
10/20/2022	RJI
REVISED	BY

COPYRIGHT © TURNSTILES.US
 Copyright © Turnstiles.us All rights reserved. Reproduction or translation of this work without the express written permission of TURNSTILES.us is unlawful and is an infringement of intellectual property belonging to TURNSTILES.us. All drawings and/or designs are restricted for use exclusively with a purchase, installation, and/or support from Turnstiles.us. Any other use of these materials is a violation of copyright law. Request for additional information should be addressed to the Legal Department, Turnstiles.us.

TURNSTILES.US
 www.TURNSTILES.us
 Call 303 670 1099 * Text 303 918 9787
 patrick.mcallister@turnstiles.us

www.TURNSTILES.us
 EntraBOX
 Fiberglass Security Building
 20 x 24 x 9

DWG	20 x 24 x 9 Fiberglass Security Building
-----	---

DATE 10/20/2022

SHEET 1 OF 4

AUTHORIZED SIGNATURE: _____ DATE: ___/___/___

1

2

3

4

1

2

3


4

FIRST DRAWN	BY
10/20/2022	RJI
REVISED	BY

COPYRIGHT © TURNSTILES.US
 Copyright © Turnstiles.us All rights reserved. Reproduction or translation of this work without the express written permission of TURNSTILES.us is unlawful and is an infringement of intellectual property belonging to TURNSTILES.us. All drawings and/or designs are restricted for use exclusively with a purchase, installation, and/or support from Turnstiles.us. Any other use of these materials is a violation of copyright law. Request for additional information should be addressed to the Legal Department, Turnstiles.us.

D

D

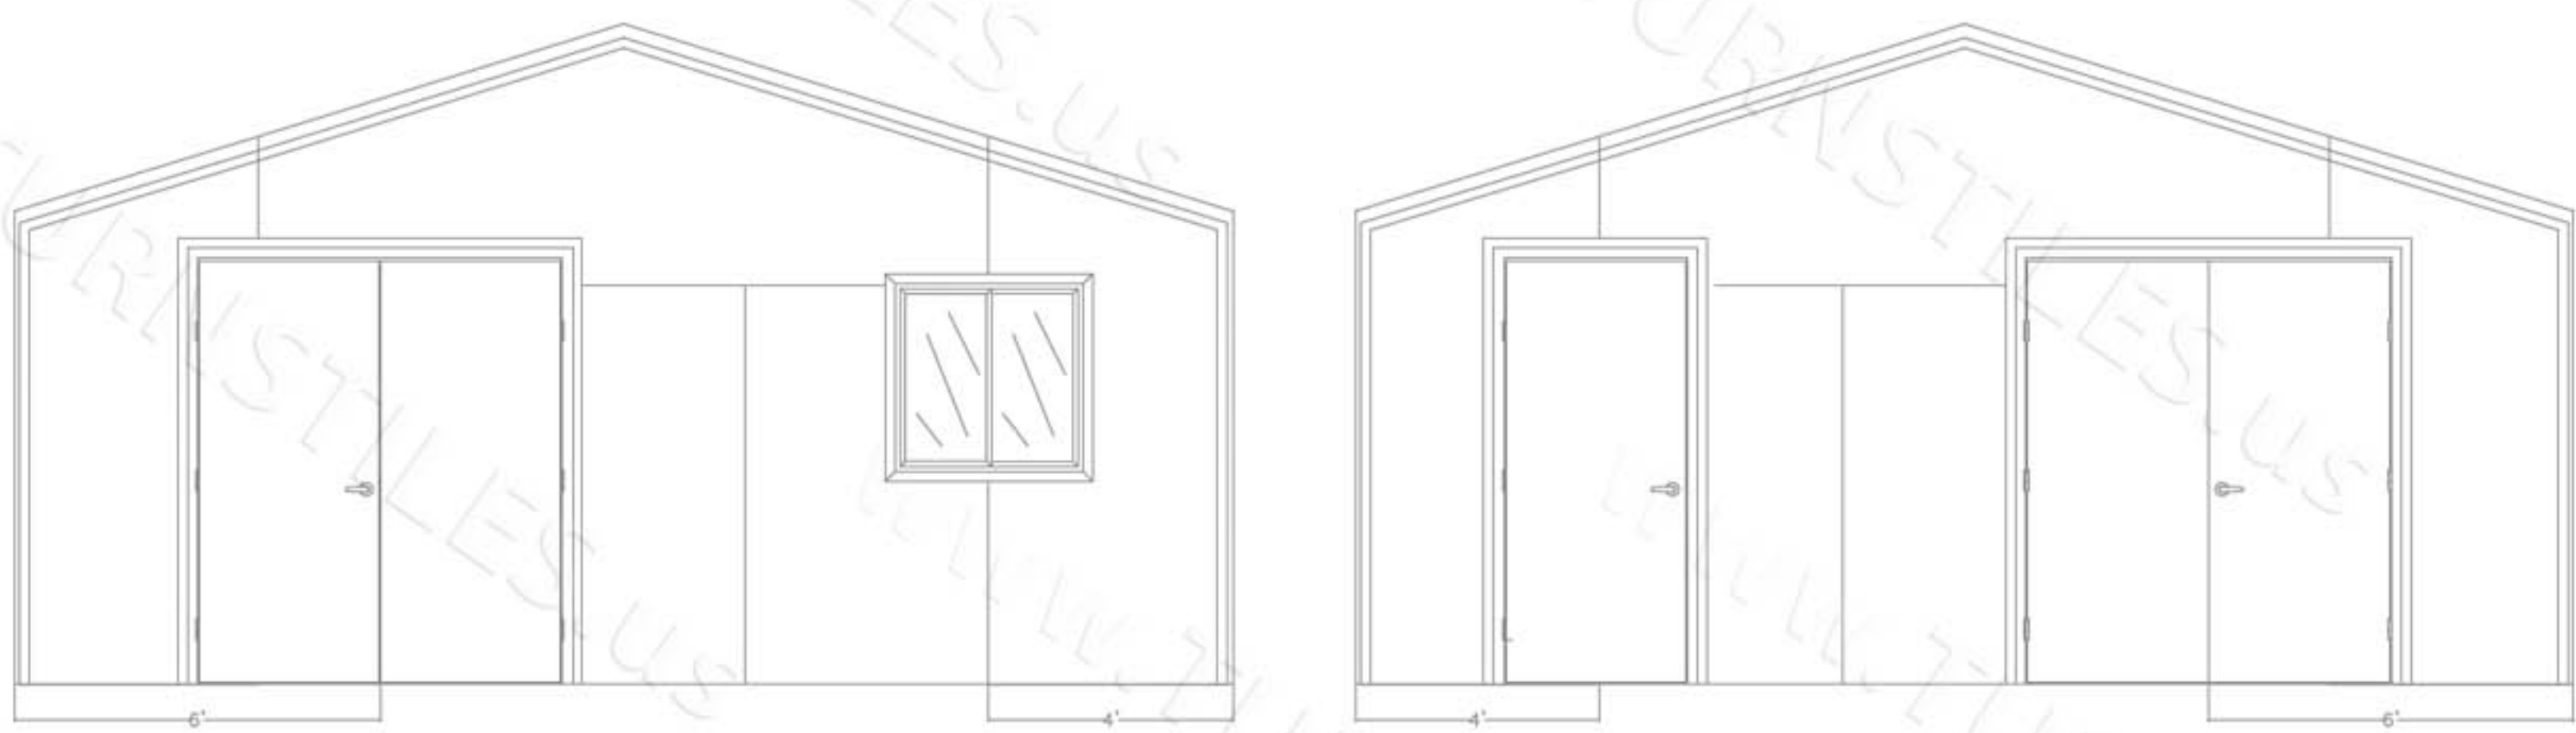

C

C

B

B

A

A

TURNSTILES.US
 www.TURNSTILES.us
 Call 303 670 1099 * Text 303 918 9787
 patrick.mcallister@turnstiles.us

www.TURNSTILES.us
 EntraBOX
 Fiberglass Security Building
 20 x 24 x 9

DWG 20 x 24 x 9
 Fiberglass Security Building

DATE 10/20/2022

SHEET 2 OF 4

AUTHORIZED SIGNATURE: _____ DATE: ___/___/___

1

2

3

4

1

2

3

4

FIRST DRAWN	BY
10/20/2022	RJI
REVISED	BY

COPYRIGHT © TURNSTILES.US
 Copyright © Turnstiles.us All rights reserved. Reproduction or translation of this work without the express written permission of TURNSTILES.us is unlawful and is an infringement of intellectual property belonging to TURNSTILES.us. All drawings and/or designs are restricted for use exclusively with a purchase, installation, and/or support from Turnstiles.us. Any other use of these materials is a violation of copyright law. Request for additional information should be addressed to the Legal Department, Turnstiles.us.


TURNSTILES.US
 www.TURNSTILES.us
 Call 303 670 1099 * Text 303 918 9787
 patrick.mcallister@turnstiles.us

www.TURNSTILES.us
 EntraBOX
 Fiberglass Security Building
 20 x 24 x 9

DWG
 20 x 24 x 9
 Fiberglass Security Building

DATE 10/20/2022

SHEET 3 OF 4

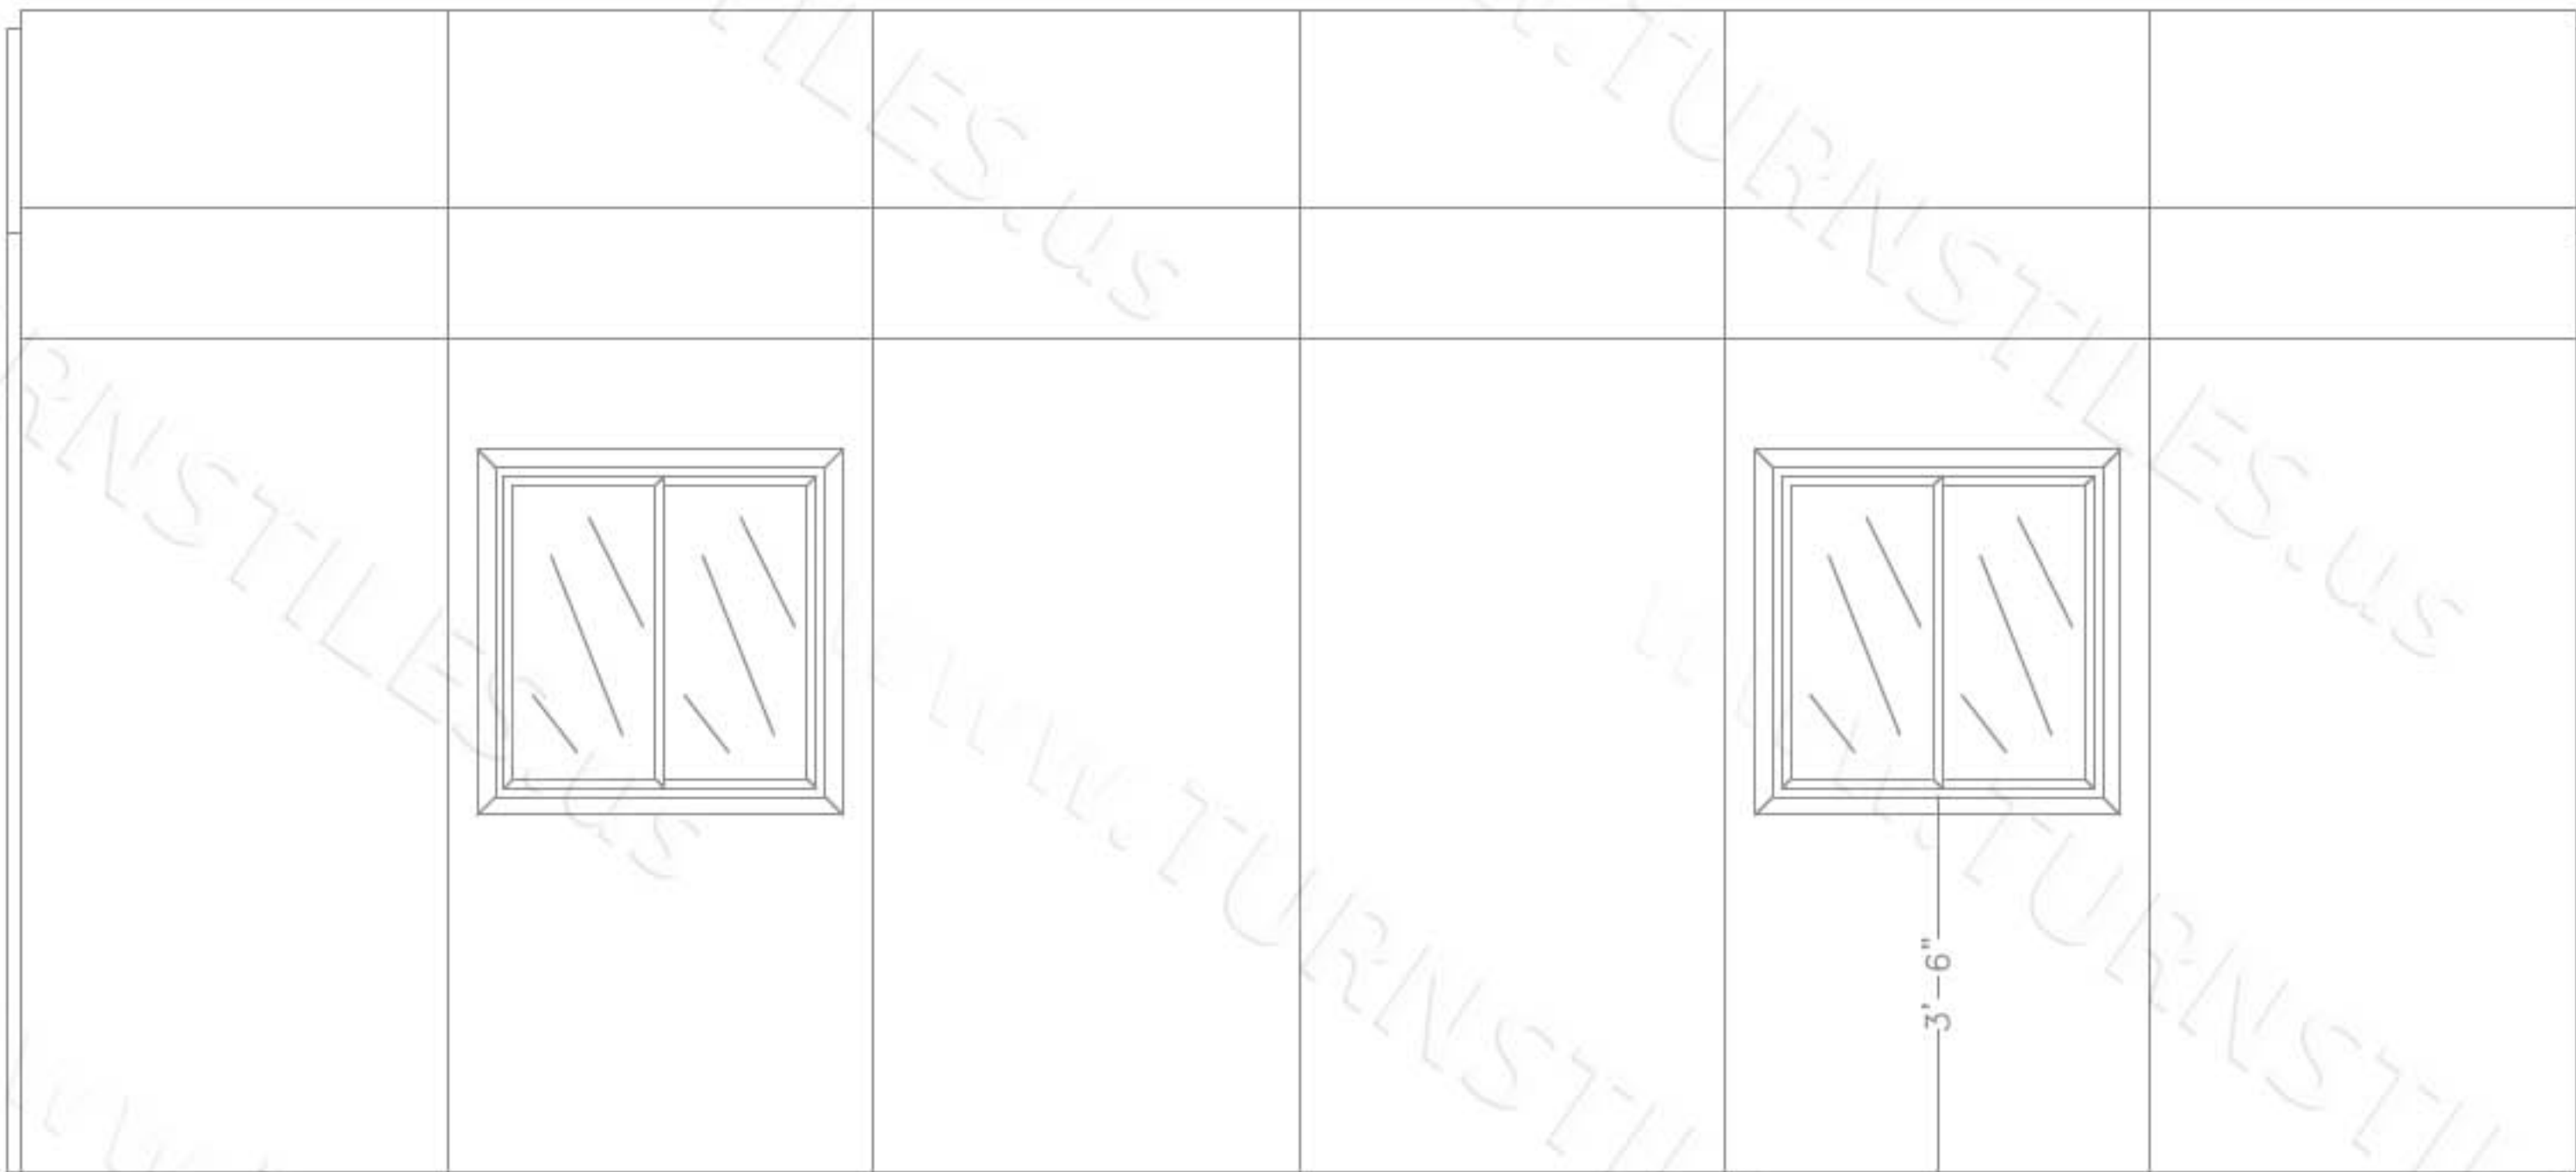

AUTHORIZED SIGNATURE: _____ DATE: ___/___/___

1

2

3

4

1


2

3

4

FIRST DRAWN	BY
10/20/2022	RJI
REVISED	BY

COPYRIGHT © TURNSTILES.US
 Copyright © Turnstiles.us All rights reserved. Reproduction or translation of this work without the express written permission of TURNSTILES.us is unlawful and is an infringement of intellectual property belonging to TURNSTILES.us. All drawings and/or designs are restricted for use exclusively with a purchase, installation, and/or support from Turnstiles.us. Any other use of these materials is a violation of copyright law. Request for additional information should be addressed to the Legal Department, Turnstiles.us.

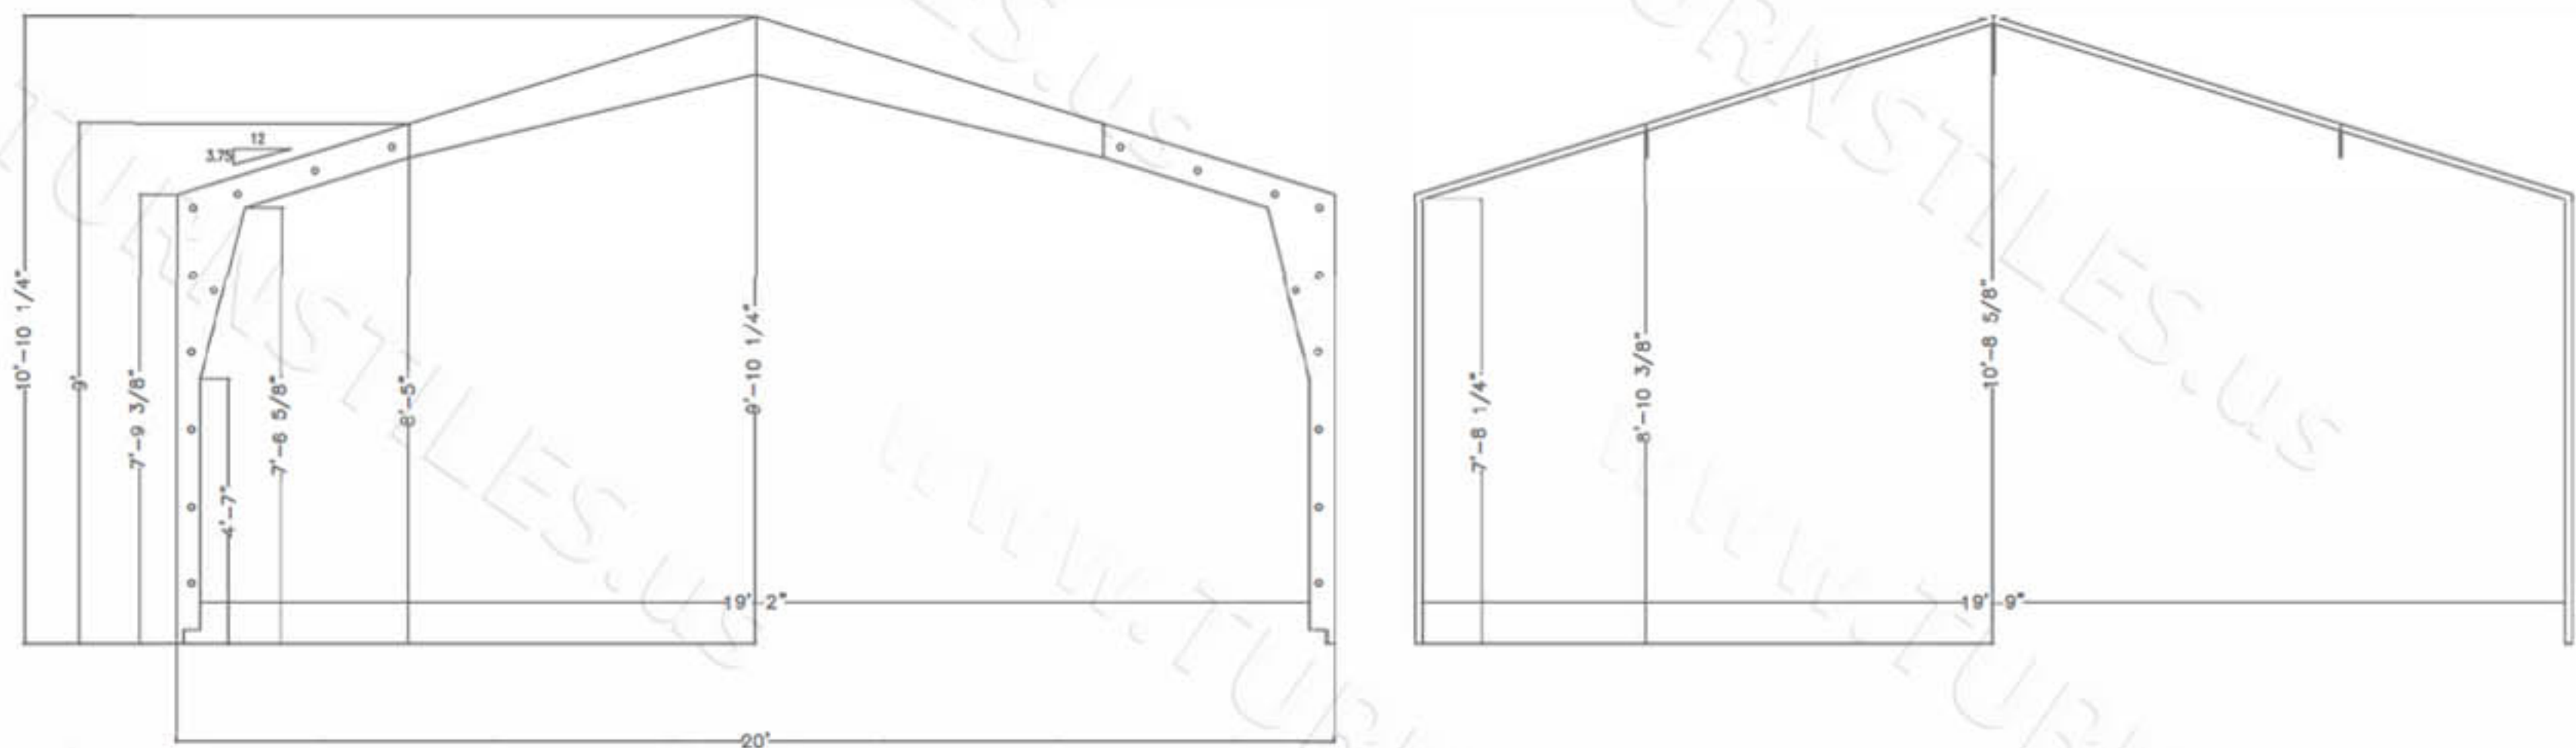

TURNSTILES.US

www.TURNSTILES.us

Call 303 670 1099 * Text 303 918 9787

patrick.mcallister@turnstiles.us

www.TURNSTILES.us
 EntraBOX
 Fiberglass Security Building
 20 x 24 x 9

DWG	20 x 24 x 9 Fiberglass Security Building
-----	---

DATE 10/20/2022

SHEET 4 OF 4

AUTHORIZED SIGNATURE: _____ DATE: ___/___/___

1

2

3

4