


Chain Link Fence with Barbed Wire - Typical detail of common parts and straightforward installation.

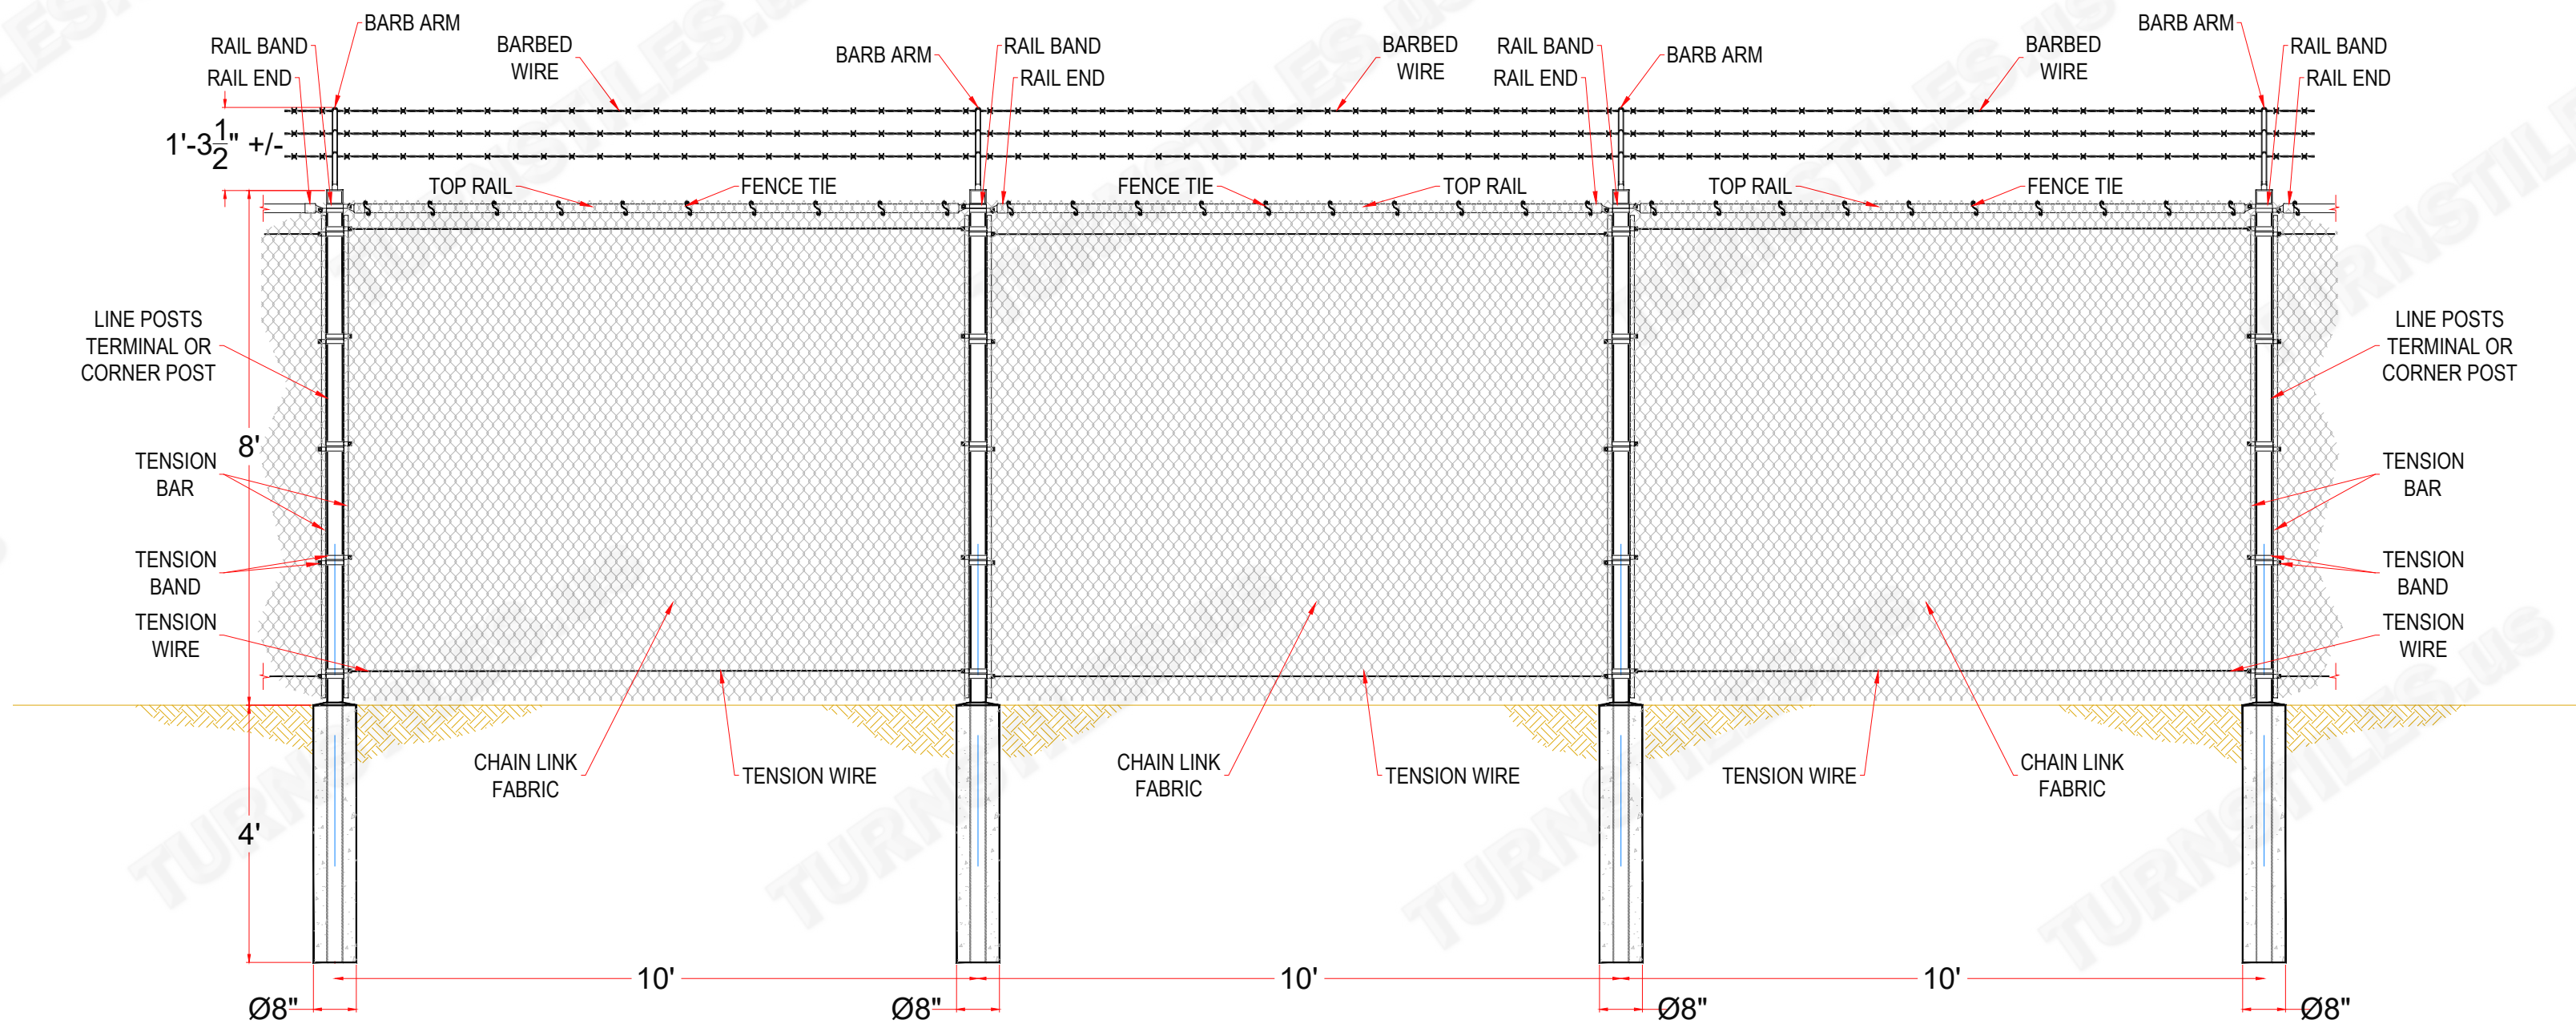

NOTES:

1. ALL POST HOLES SHALL BE AUGURED, DO NOT FORM.
2. CONCRETE SHALL REACH A MINIMUM STRENGTH OF 4,000 P.S.I. (RAPID SETTING).
3. LINE POSTS SHALL BE INSTALLED EQUALLY SPACED ALONG FENCE LINE AT A MAXIMUM OF 10'-0" CENTER TO CENTER.
4. ALL WIRE, FENCE FABRIC, POST, BRACE RAILS AND HARDWARE TO BE GALVANIZED.

NOTE:

(only if applicable)
In reference to End Posts or Corner Posts; if they are used in the new fence that is being connected to any existing fence lines and/or solely installed as new fencing, addition of a brace and truss to these areas may be required.
(not shown)

AUTHORIZED SIGNATURE: _____ DATE: ____ / ____ / ____

FIRST DRAWN	BY
11-25-22	CJC
REVISED	BY

COPYRIGHT © TURNSTILES.US
Copyright © Turnstiles.us All rights reserved. Reproduction or translation of this work without the express written permission of TURNSTILES.US is unlawful and is an infringement of intellectual property belonging to TURNSTILES.US.
All drawings and/or designs are restricted for use exclusively with a purchase, installation, and/or support from Turnstiles.us. Any other use of these materials is a violation of copyright law. Request for additional information should be addressed to the Legal Department, Turnstiles.us.

TURNSTILES.US

www.TURNSTILES.us

Call 303 670 1099 * Text 303 918 9787

patrick.mcallister@turnstiles.us

CHAIN LINK FENCE DETAIL

Retail Business Services - Dunn, NC
Chain Link Fence Detail
including Barb Arms & Barbed Wire
Straightforward Installation (typical)

DWG

Retail Business Services - Dunn, NC
Chain Link Fence with Barbed Wire
Detail

DATE 11-25-22

SHEET - 1 OF 1