

* DIMENSIONS MAY VARY IN ACTUAL INSTALLATION - FABRICATION CHANGES RESERVED - SIMILAR EQUIPMENT MAY BE SUBSTITUTED *


FIRST DRAWN	BY
01-31-22	CJC
REVISED	BY
04-13-22	RJI
05-11-22	RJI

COPYRIGHT © TURNSTILES.US
Copyright © Turnstiles.us All rights reserved. Reproduction or translation of this work without the express written permission of TURNSTILES.US is unlawful and is an infringement of intellectual property belonging to TURNSTILES.US.
All drawings and/or designs are restricted for use exclusively with a purchase, installation, and/or support from Turnstiles.us. Any other use of these materials is a violation of copyright law. Request for additional information should be addressed to the Legal Department, Turnstiles.us.



www.TURNSTILES.us
Call 303 670 1099 * Text 303 918 9787
patrick.mcallister@turnstiles.us

Equipment Detail and Dimensions	
DPR Construction Spectrum Terrace SG-4 Series Speed Gates Custom Specifications	
DWG	05-11-22 DPR Construction DETAIL B
DATE	05-11-22
SHEET - 1 OF 1	

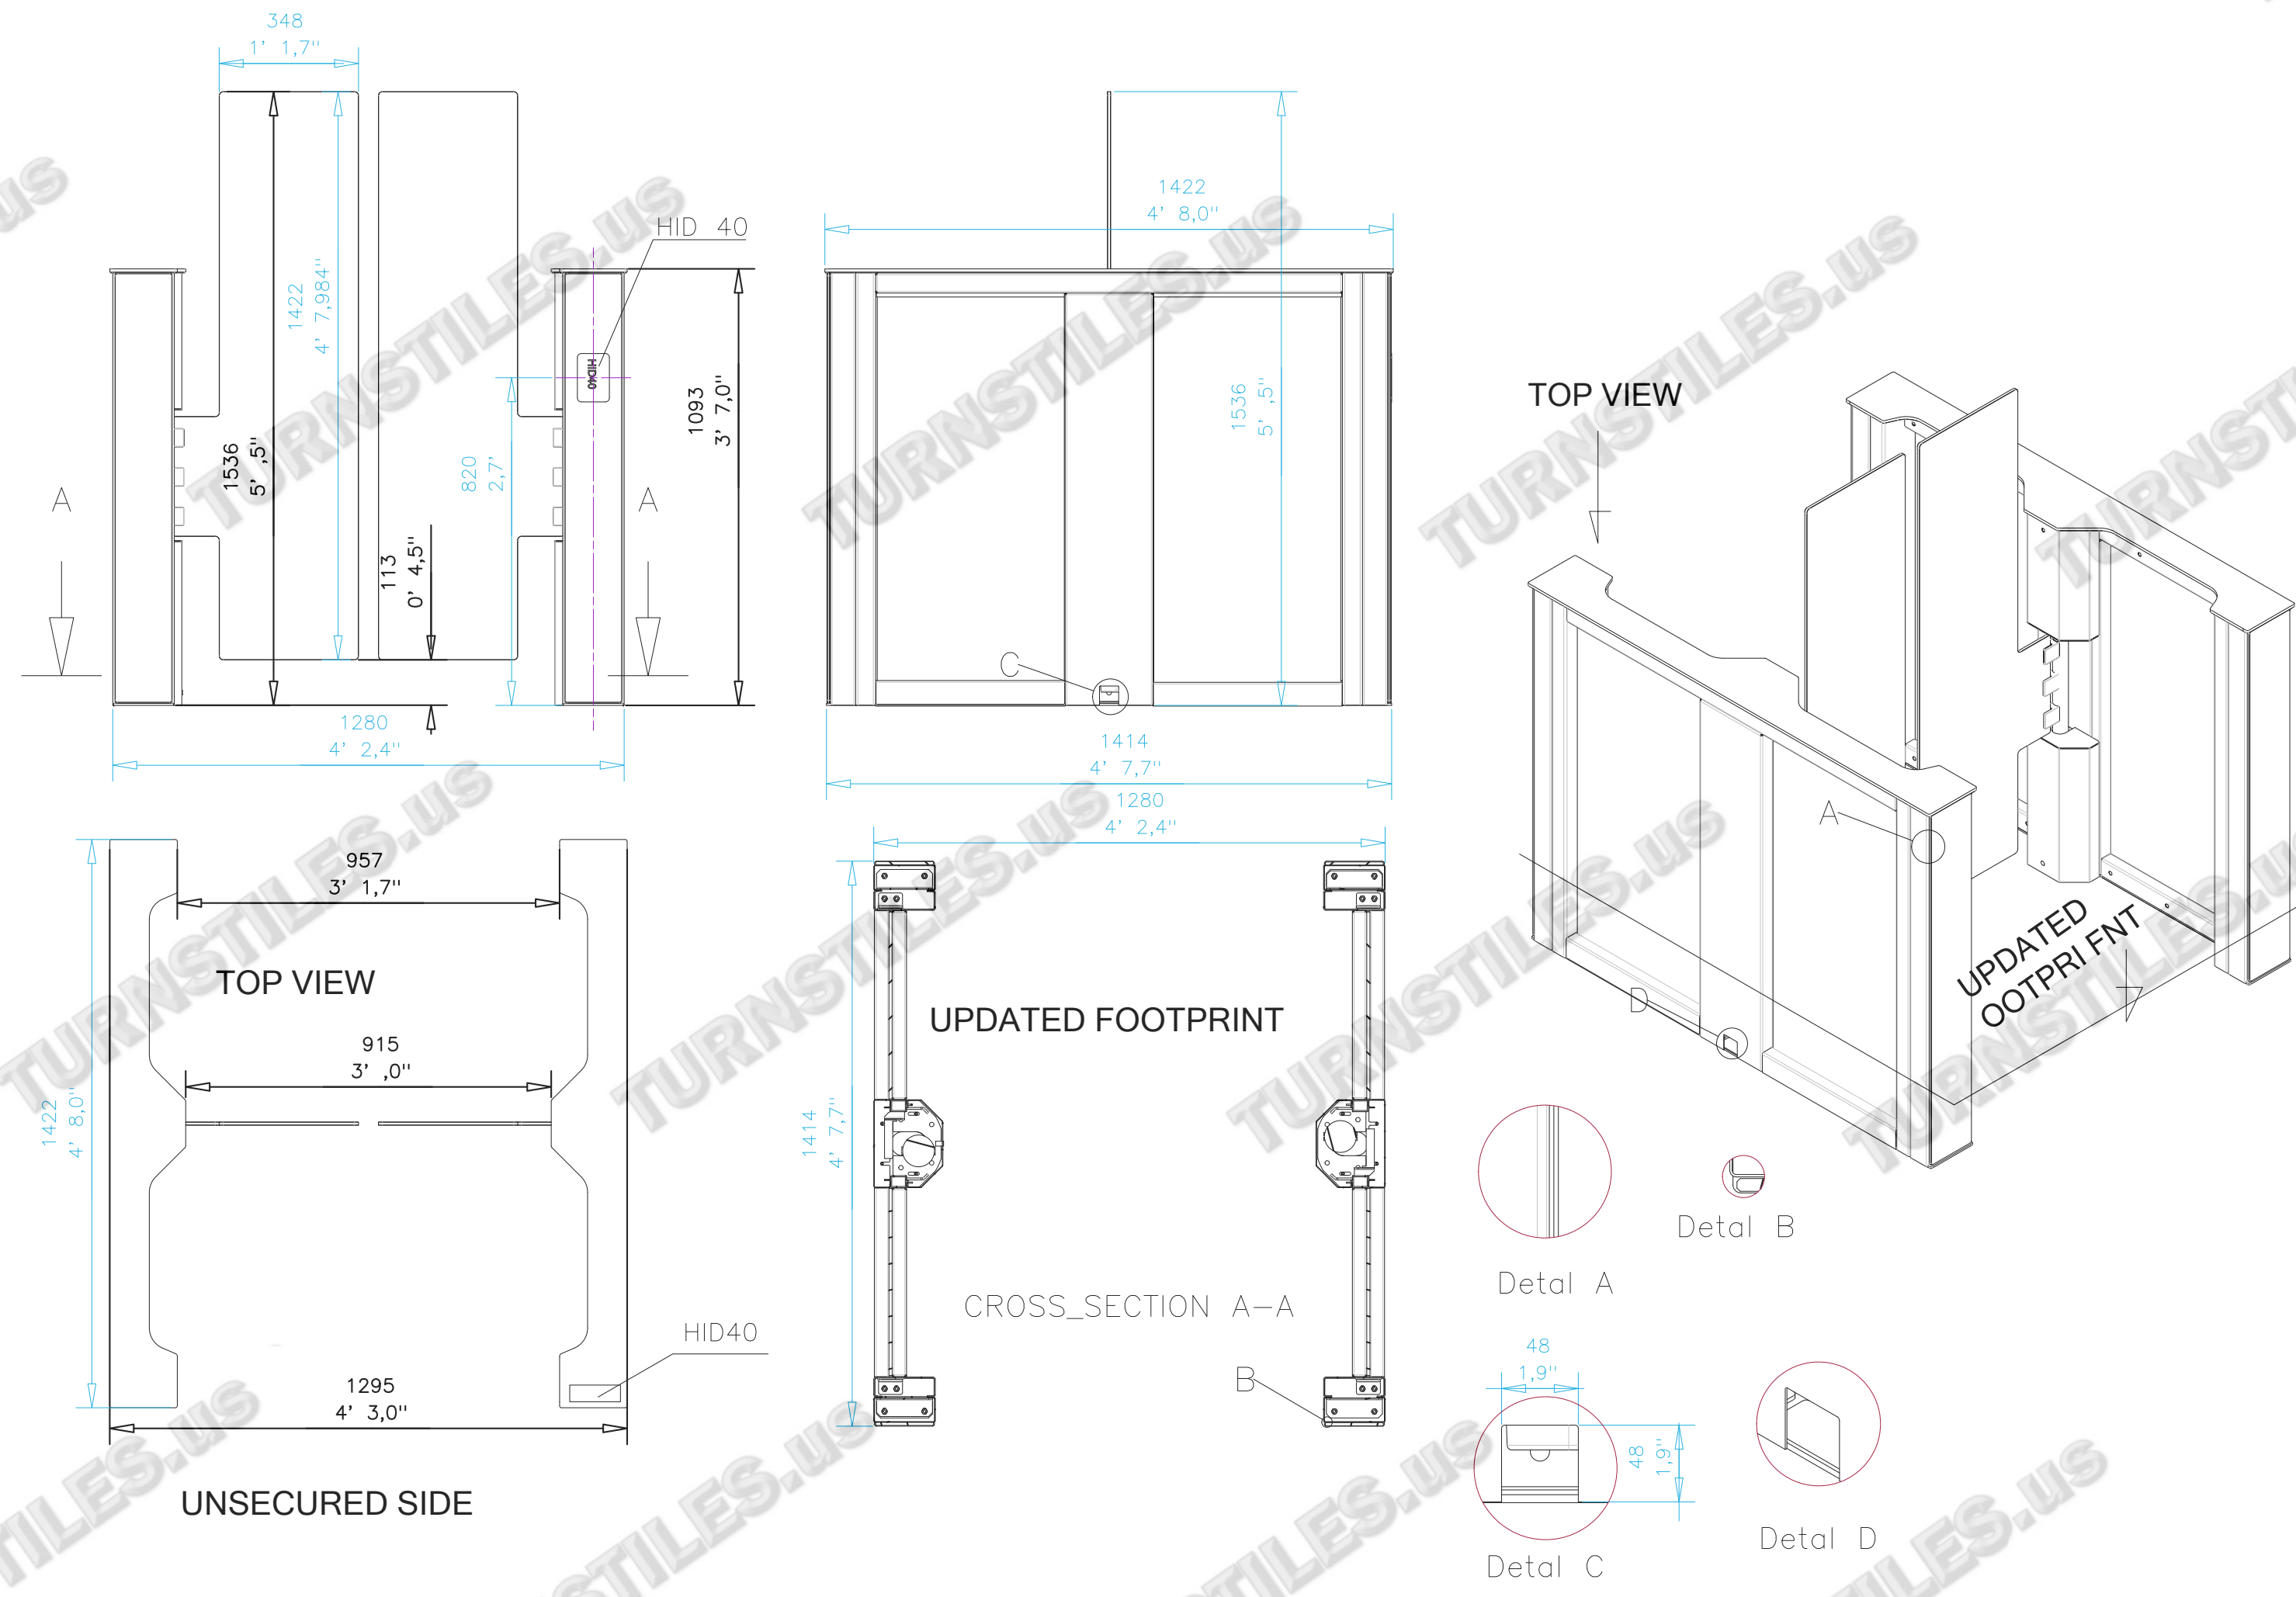

5/12*2022

Wanita Savage

AUTHORIZED SIGNATURE: _____ DATE: ____ / ____ / ____