

* DIMENSIONS MAY VARY IN ACTUAL INSTALLATION - FABRICATION CHANGES RESERVED - SIMILAR EQUIPMENT MAY BE SUBSTITUTED *


FIRST DRAWN	BY
05-11-22	CJC
REVISED	BY

COPYRIGHT © TURNSTILES.US
 Copyright © Turnstiles.us All rights reserved. Reproduction or translation of this work without the express written permission of TURNSTILES.US is unlawful and is an infringement of intellectual property belonging to TURNSTILES.US.
 All drawings and/or designs are restricted for use exclusively with a purchase, installation, and/or support from Turnstiles.us. Any other use of these materials is a violation of copyright law. Request for additional information should be addressed to the Legal Department, Turnstiles.us.

TURNSTILES.US

www.TURNSTILES.us
 Call 303 670 1099 * Text 303 918 9787
 patrick.mcallister@turnstiles.us

EQUIPMENT LOCATION DETAIL	
Blommer Chocolate Company BR5500 SERIES Turnstiles with Posts and Panes partition and fillers	
DWG	Blommer Chocolate Co. BR5500 Series - Post & Glass ELD
DATE	05-11-22
SHEET - 1 OF 1	

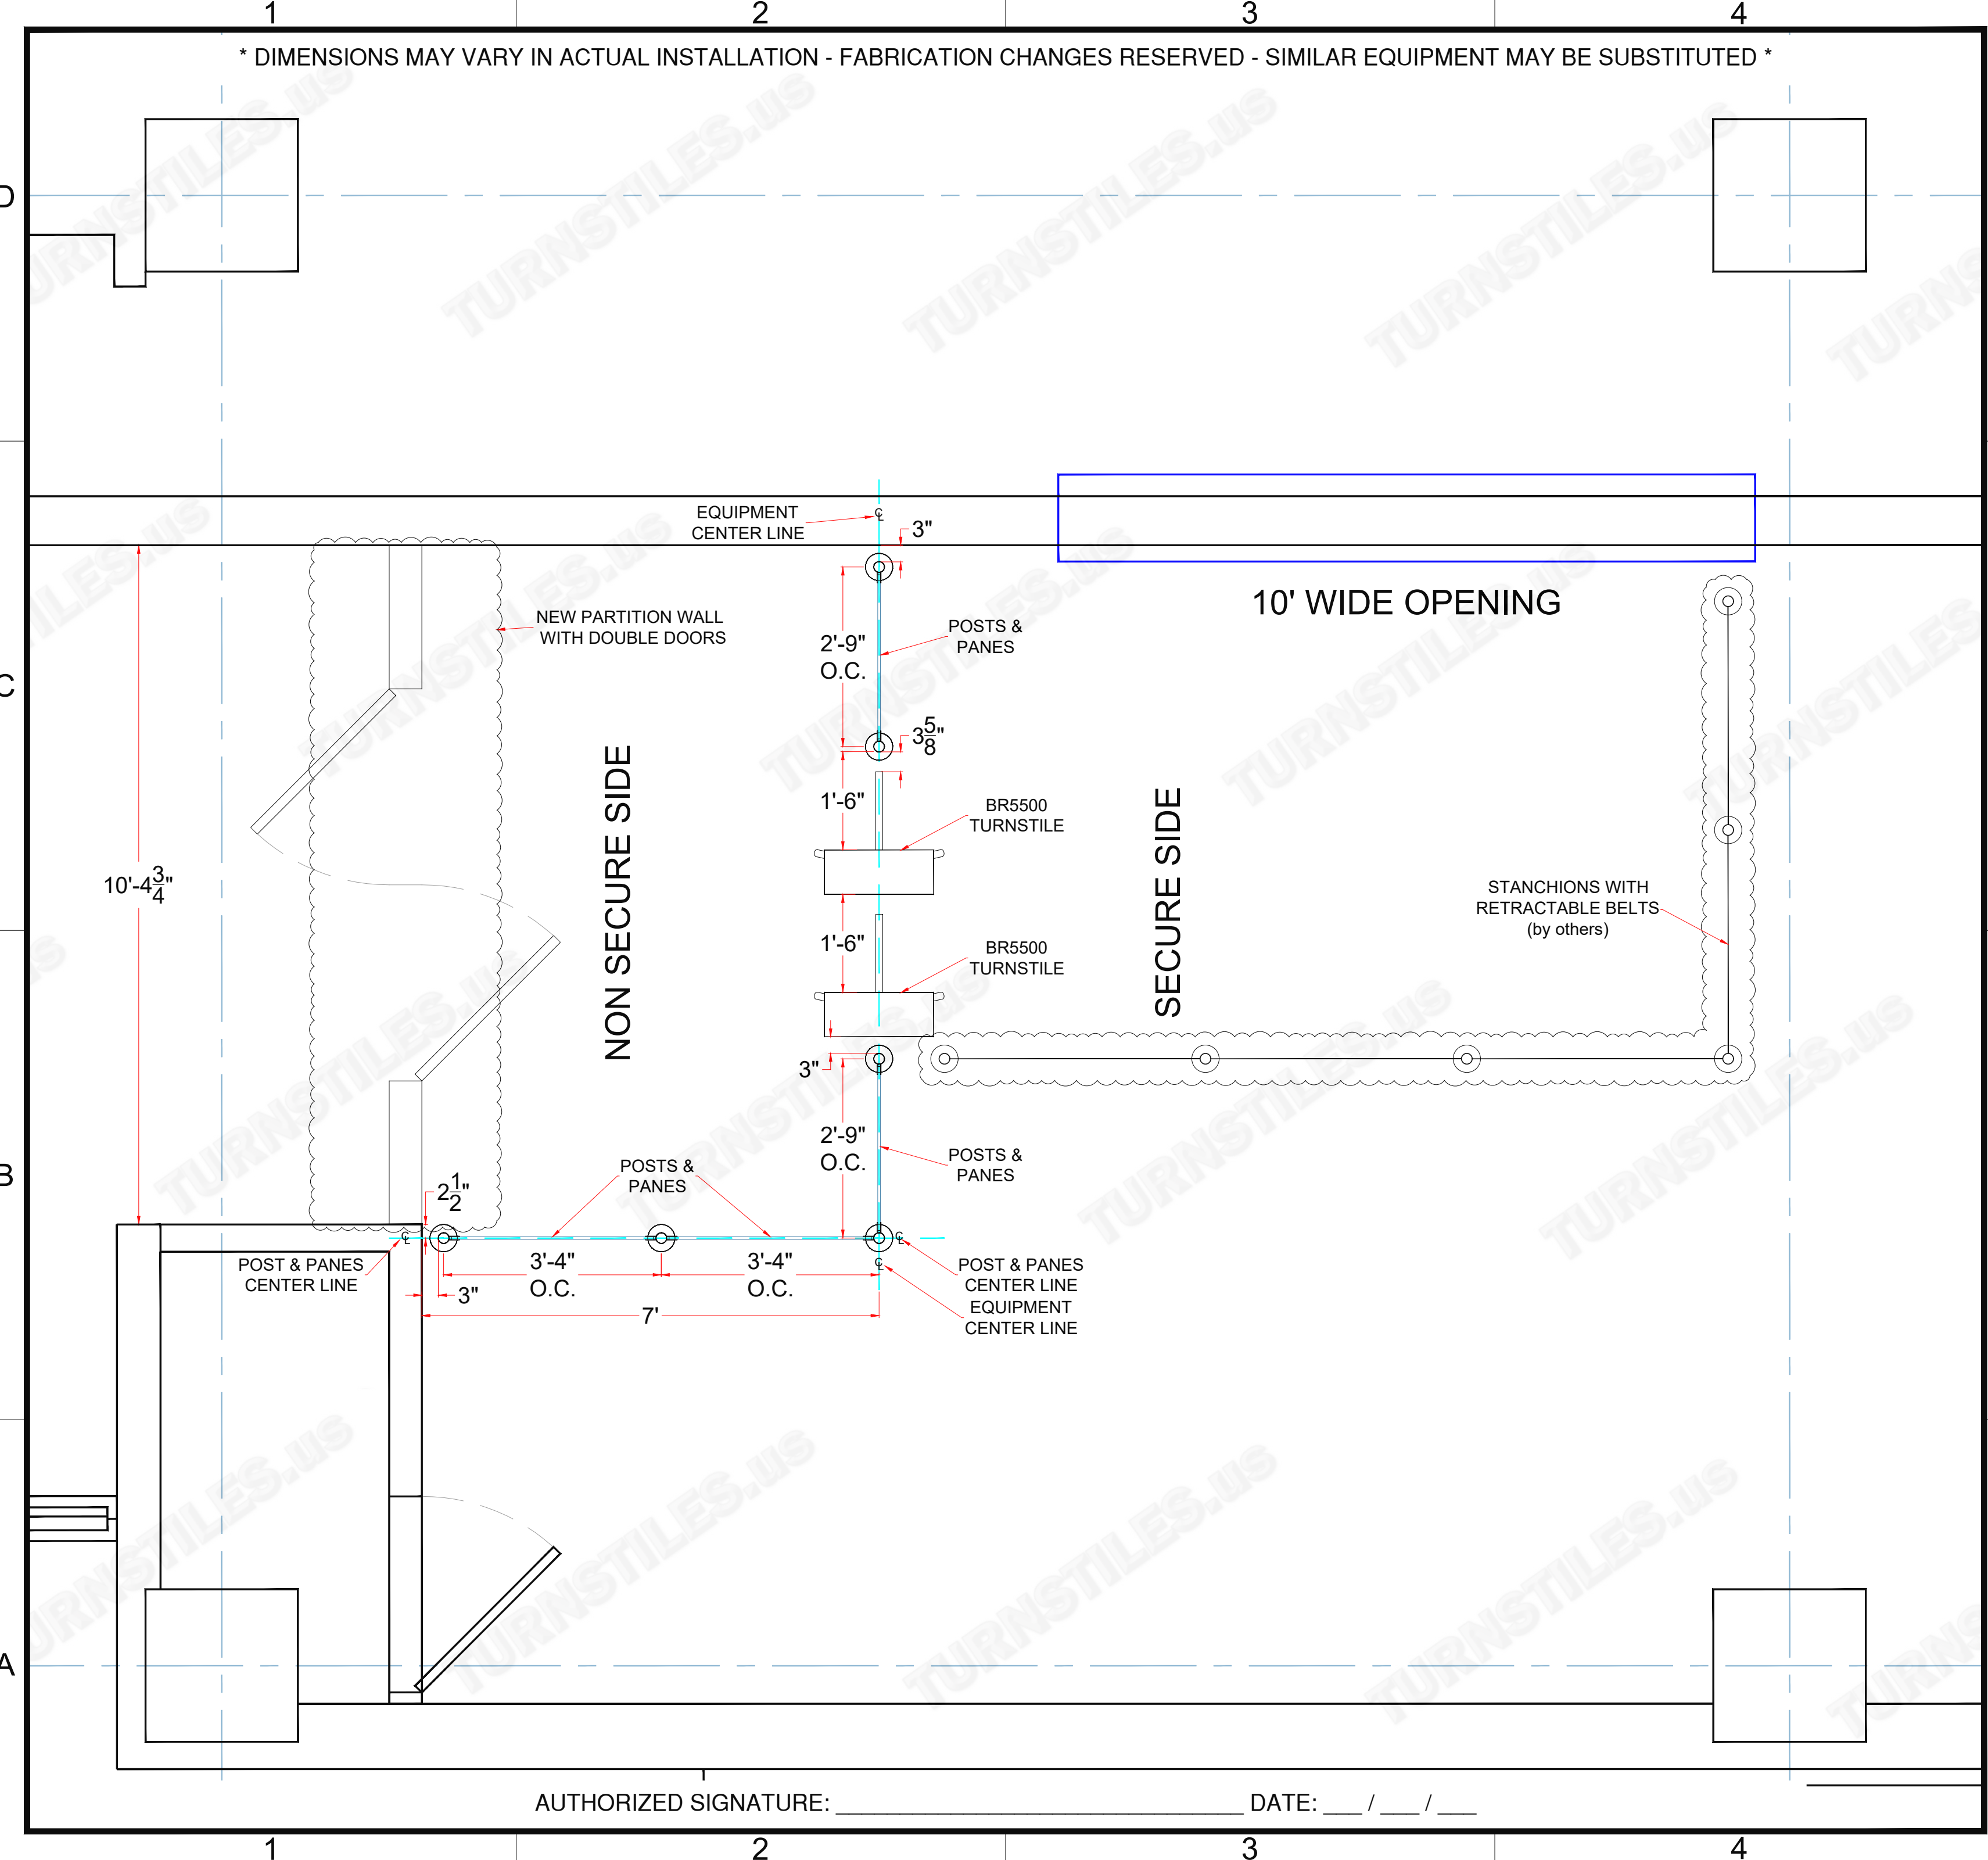

AUTHORIZED SIGNATURE: _____ DATE: ____ / ____ / ____