
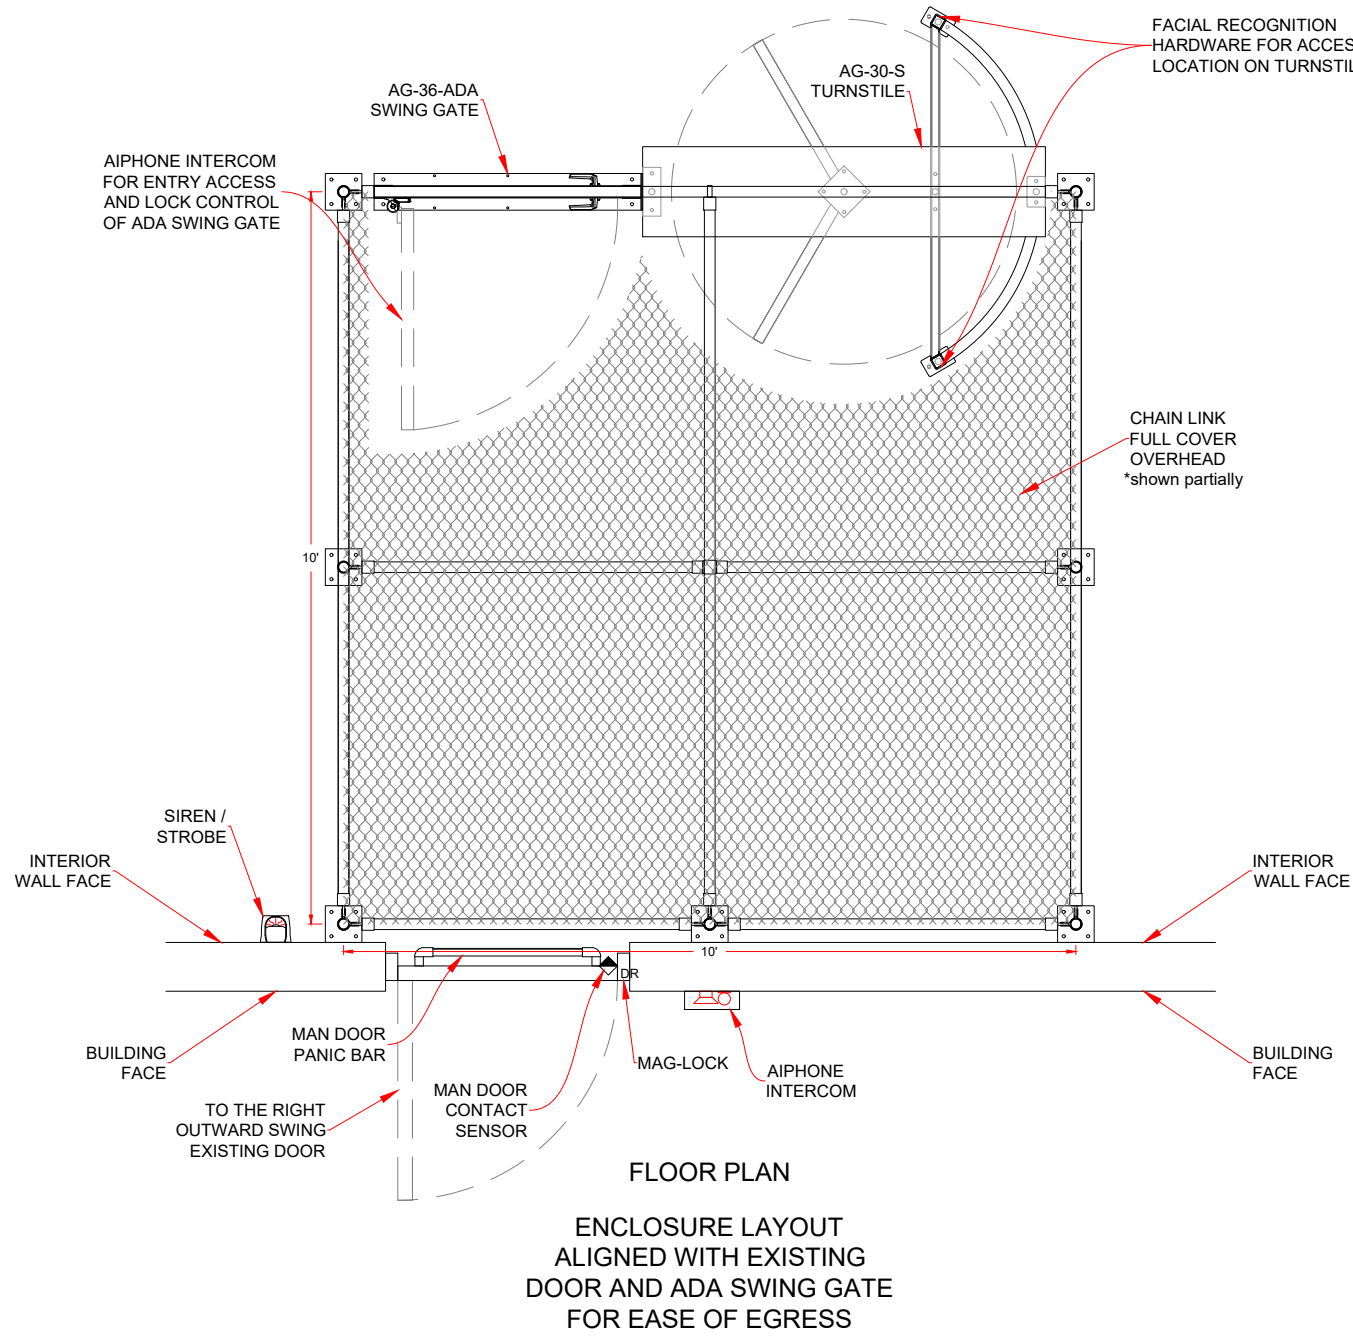


* DIMENSIONS MAY VARY IN ACTUAL INSTALLATION - FABRICATION CHANGES RESERVED *

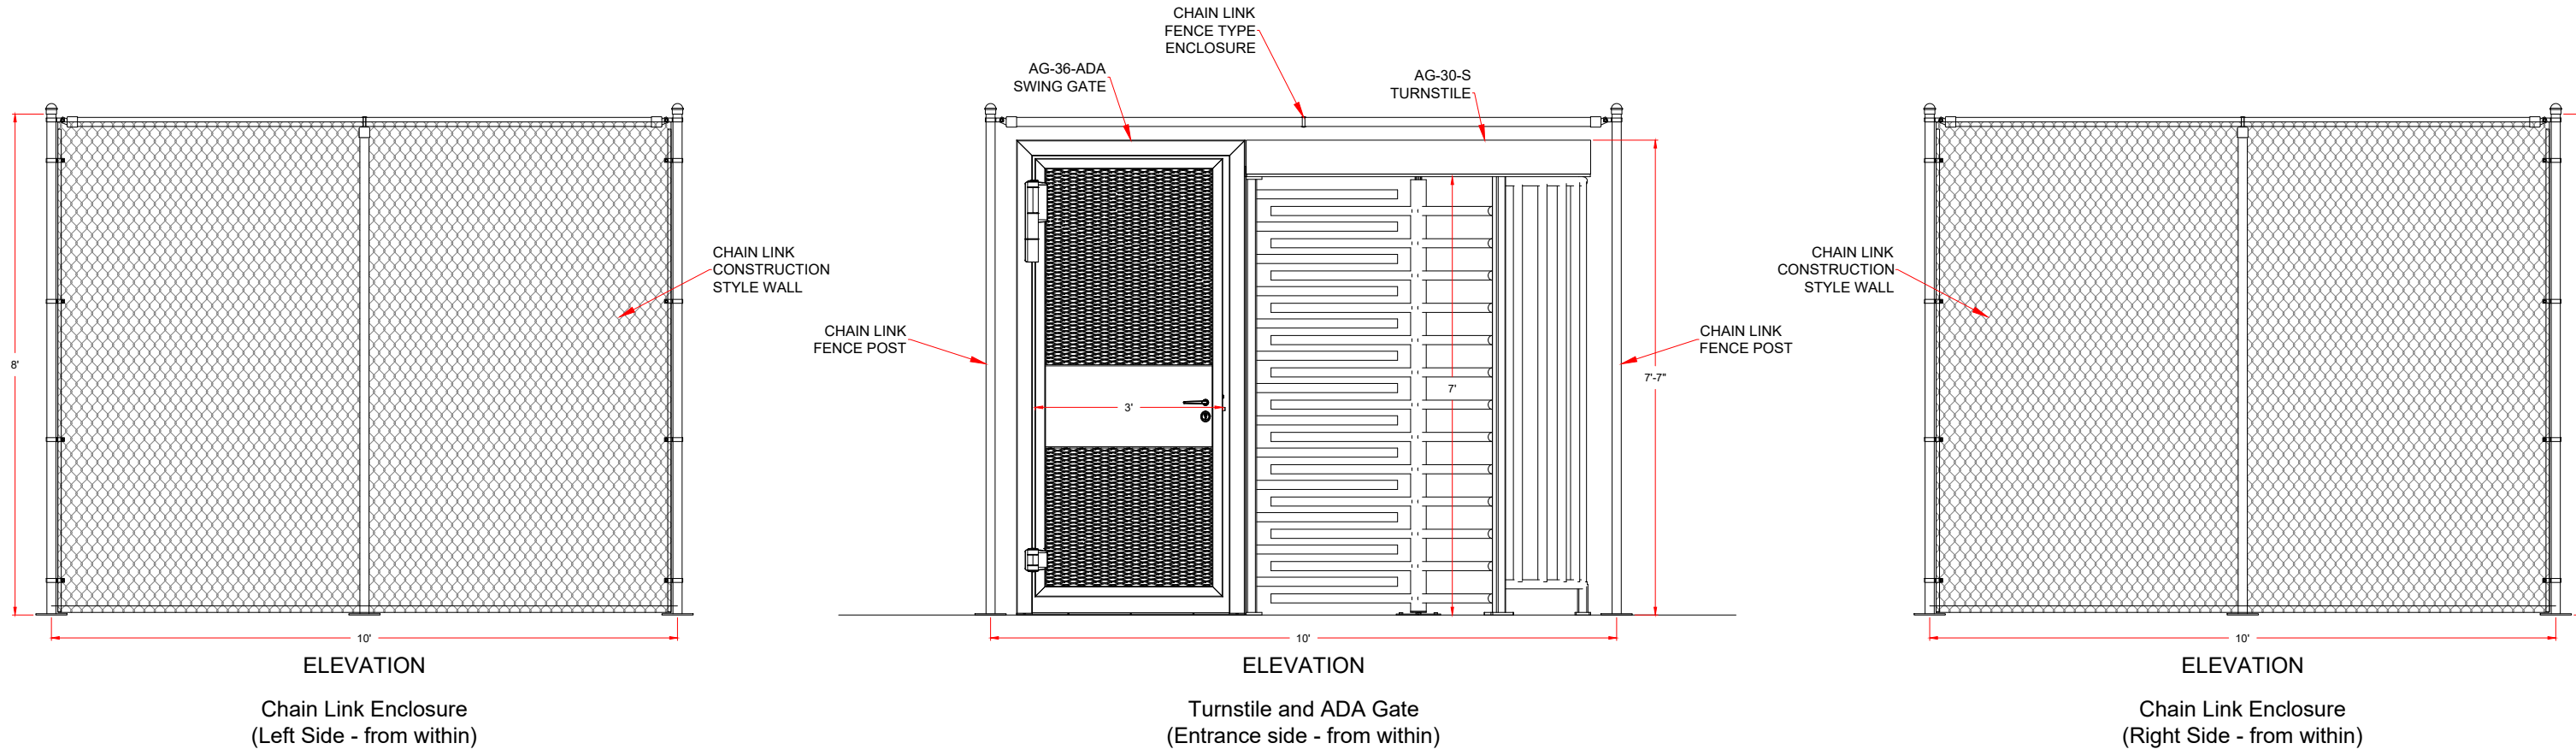



AUTHORIZED SIGNATURE: _____ DATE: ___ / ___ / ___

FIRST DRAWN	BY
03/20/20	CJC
REVISED	BY

www.TURNSTILES.us
8641 South Warhawk Rd. Conifer, CO 80433
Patrick McAllister Tel: 303-670-1099

Equipment Location Detail	
JG KERN ENTERPRISES Source Link Fence System AG Series Turnstile - ADA Gate Overhead & Man Door Equipment	
DWG	03-20-20
JG KERN ENTERPRISES ELD	
DATE	03 / 20 / 20
SCALE =	< >
SHEET - 1 OF 3	

* DIMENSIONS MAY VARY IN ACTUAL INSTALLATION - FABRICATION CHANGES RESERVED *

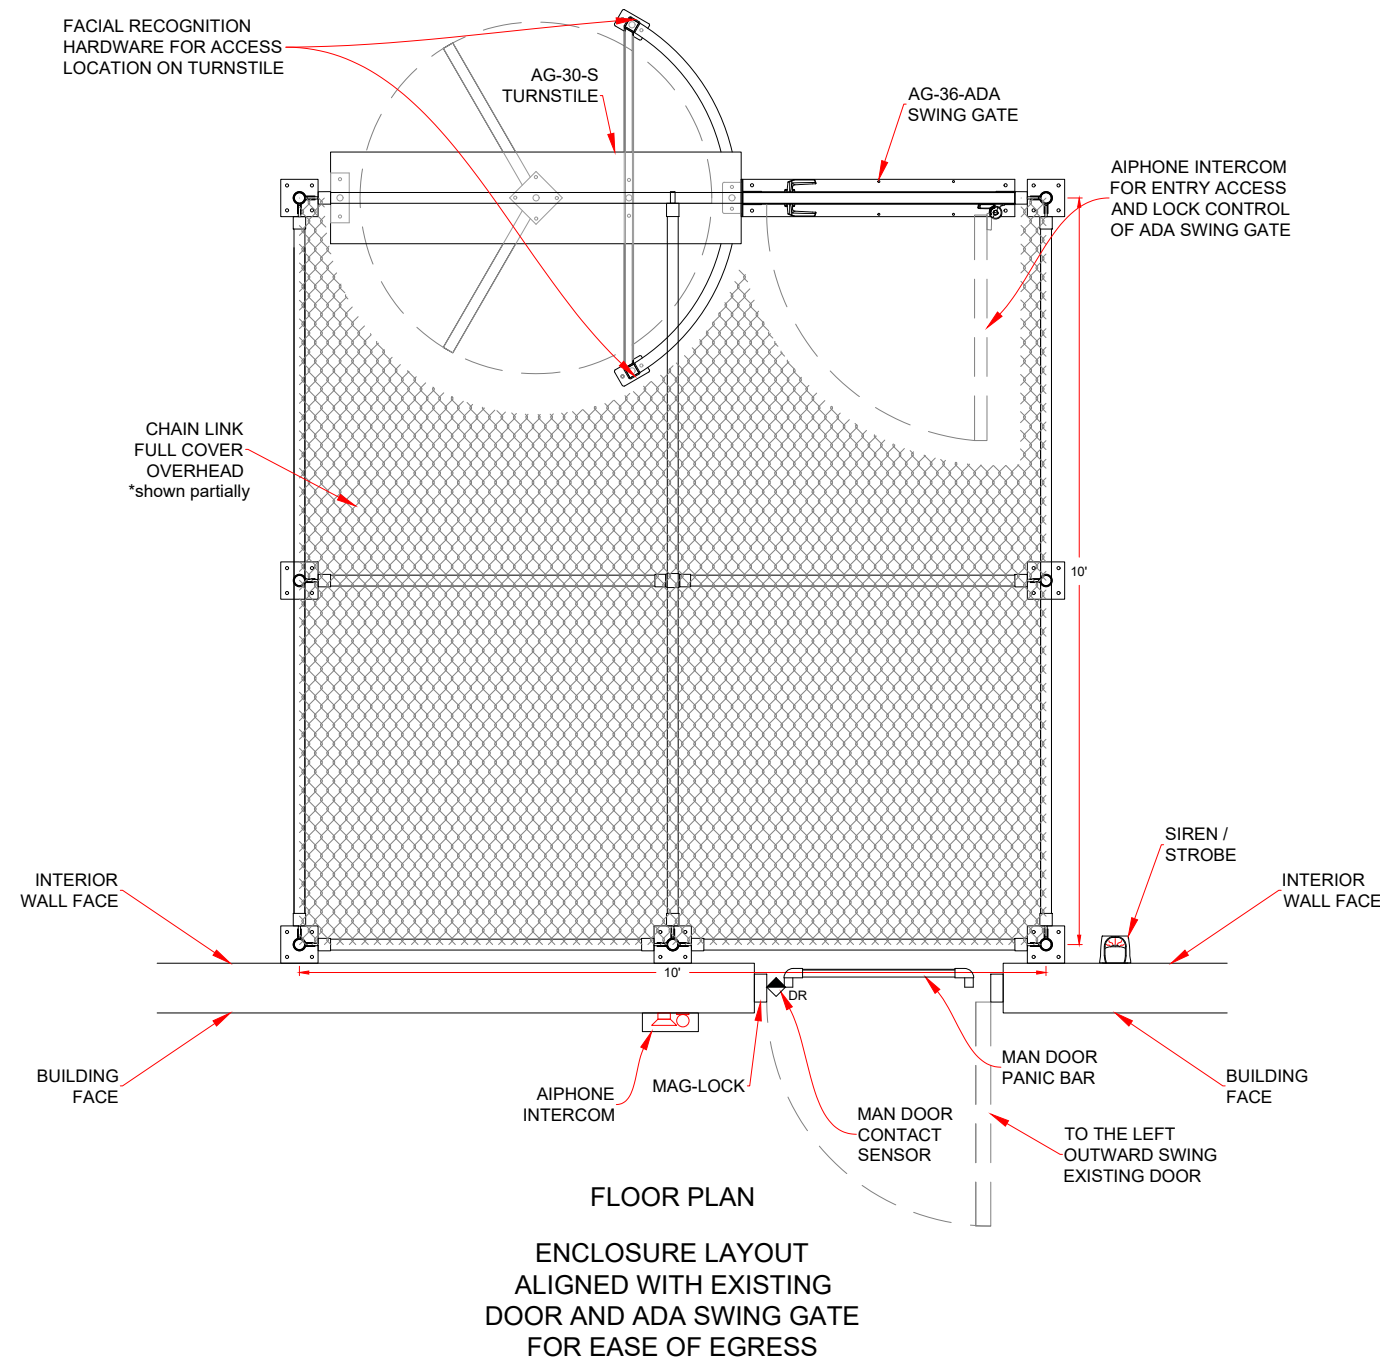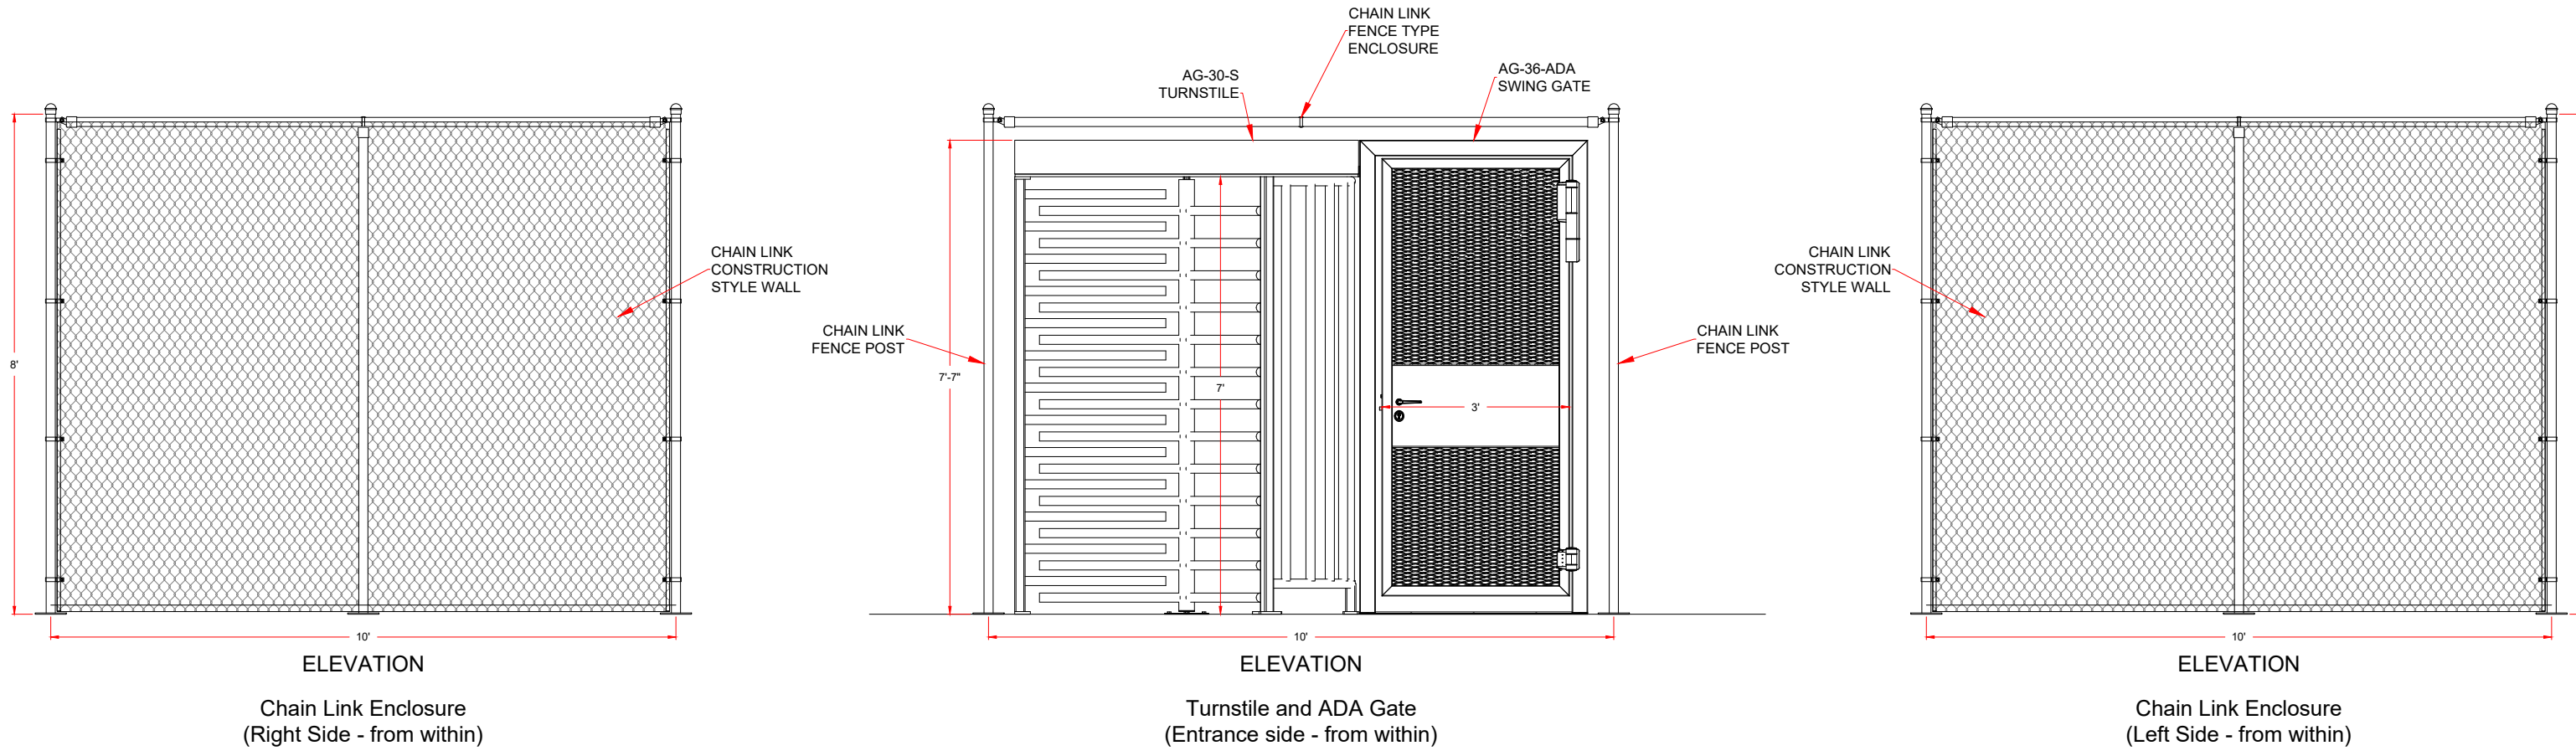




AUTHORIZED SIGNATURE: _____ DATE: ___ / ___ / ___

FIRST DRAWN	BY
03/20/20	CJC
REVISED	BY

www.TURNSTILES.us
8641 South Warhawk Rd. Conifer, CO 80433
Patrick McAllister Tel: 303-670-1099

Equipment Location Detail	
JG KERN ENTERPRISES Source Link Fence System AG Series Turnstile - ADA Gate Overhead & Man Door Equipment	
DWG	03-20-20 JG KERN ENTERPRISES ELD
DATE	03 / 20 / 20
SCALE =	< >
SHEET - 2 OF 3	

* DIMENSIONS MAY VARY IN ACTUAL INSTALLATION - FABRICATION CHANGES RESERVED *

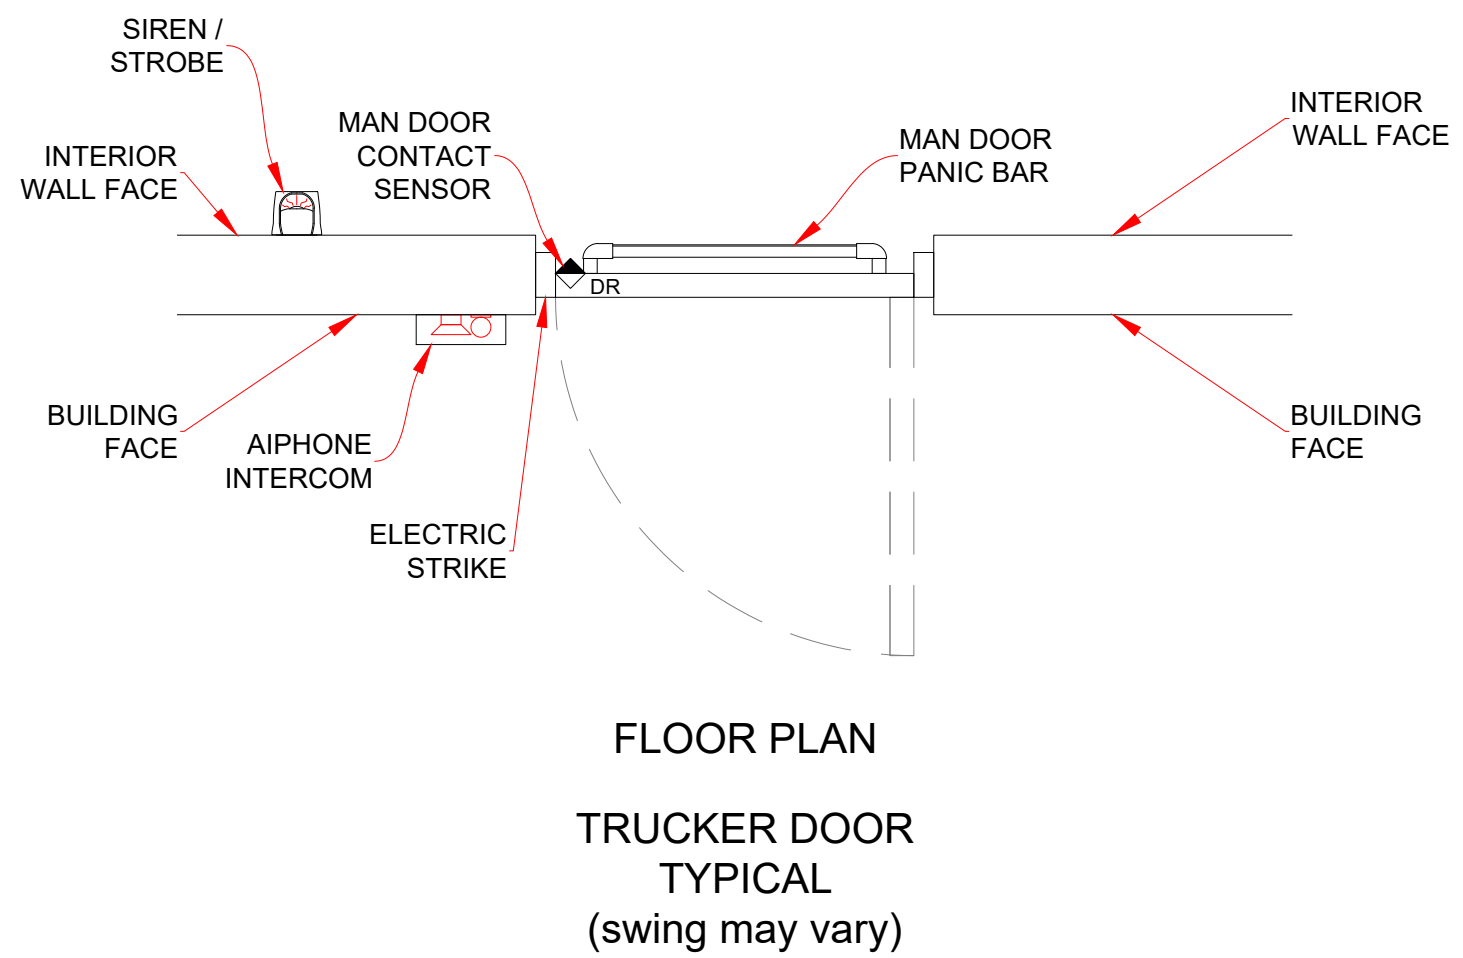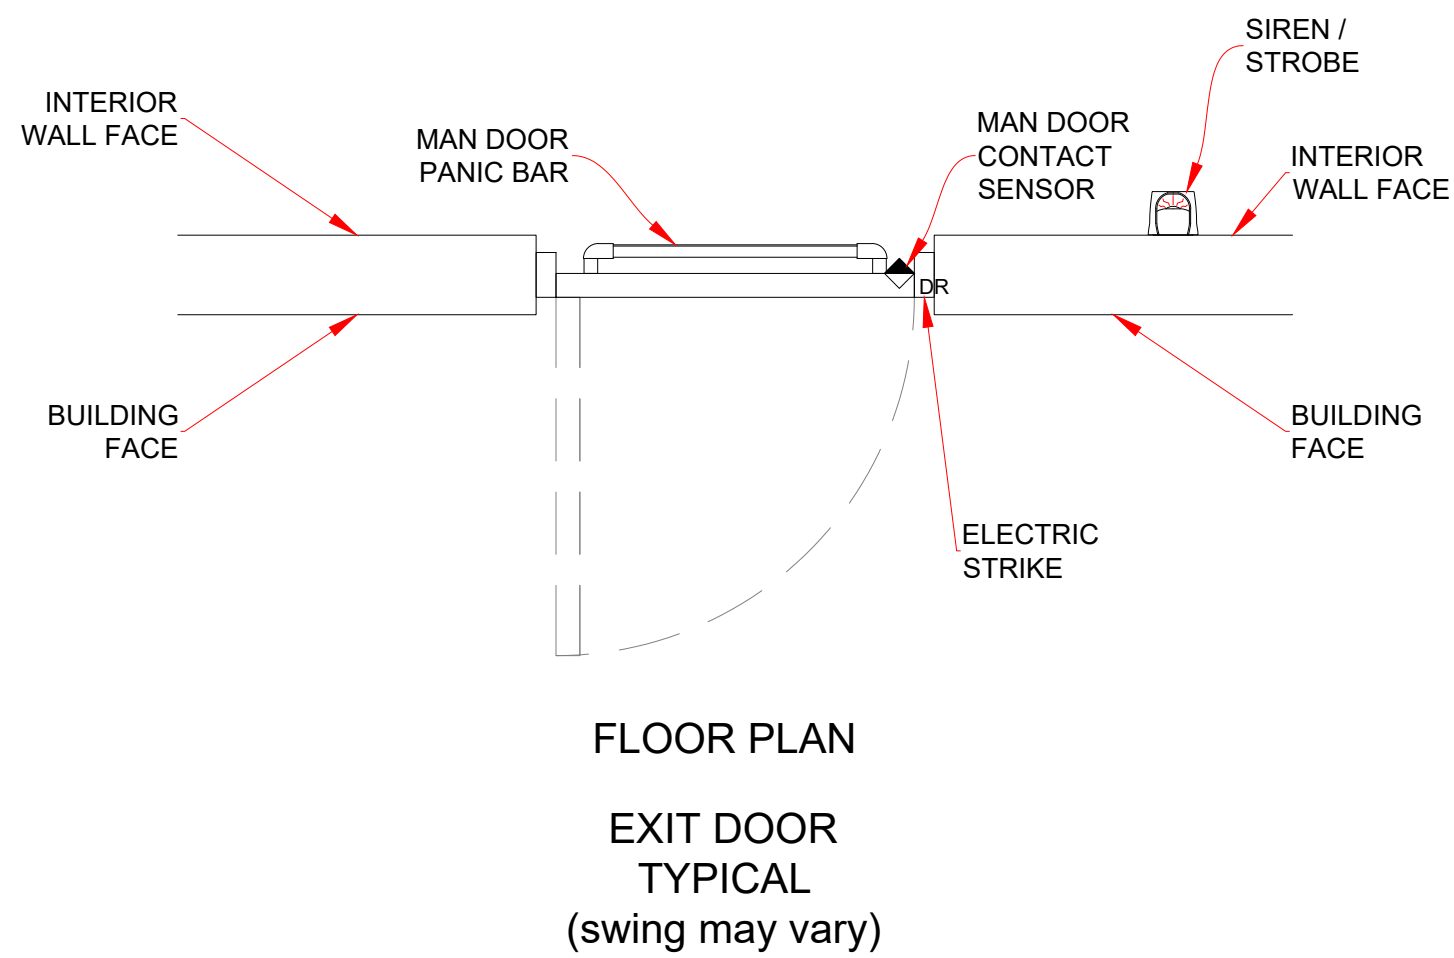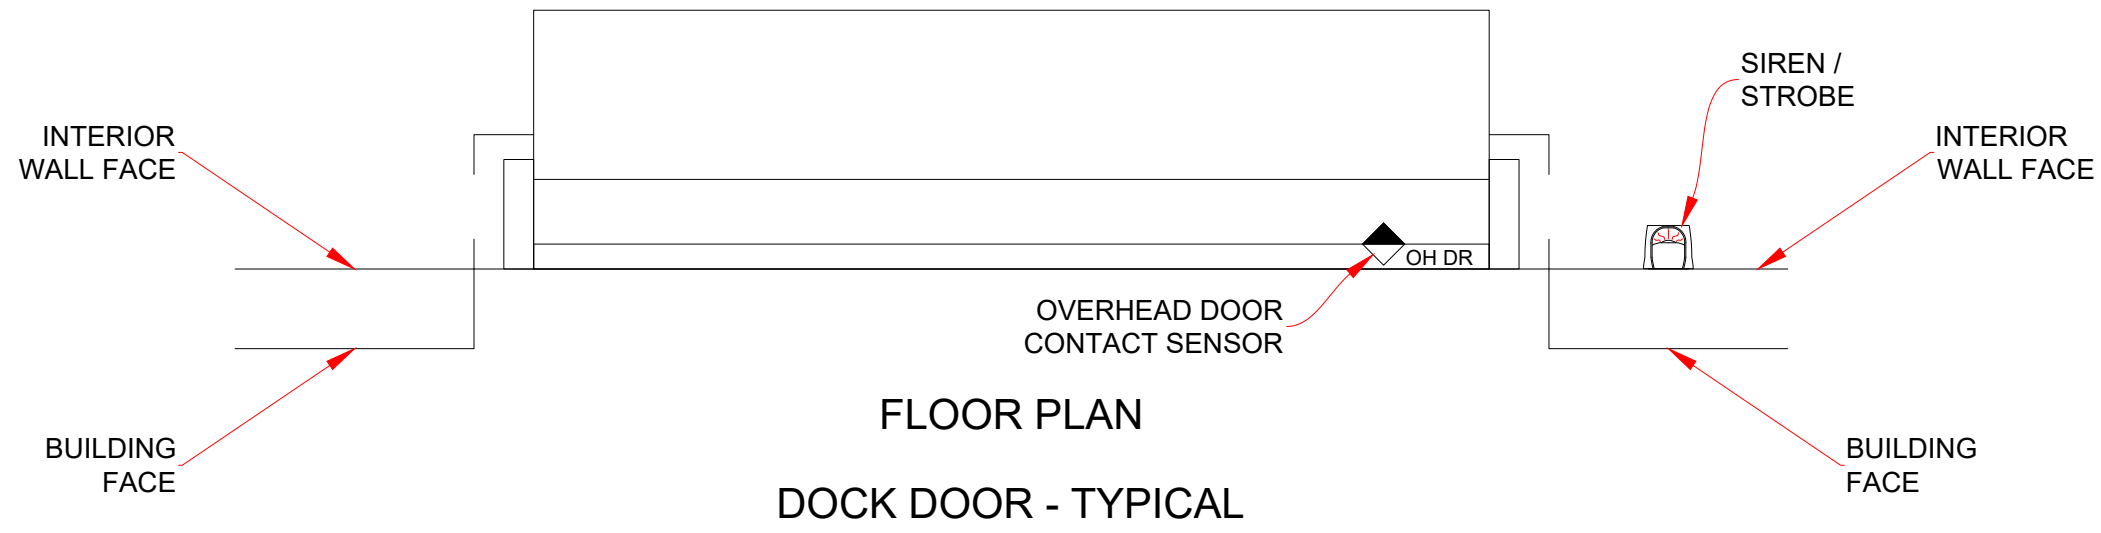

FIRST DRAWN	BY
03/20/20	CJC
REVISED	BY

www.TURNSTILES.us
8641 South Warhawk Rd. Conifer, CO 80433
Patrick McAllister Tel: 303-670-1099

Equipment Location Detail	
JG KERN ENTERPRISES Source Link Fence System AG Series Turnstile - ADA Gate Overhead & Man Door Equipment	
DWG	03-20-20
JG KERN ENTERPRISES ELD	
DATE	03 / 20 / 20
SCALE =	< >
SHEET - 3 OF 3	

AUTHORIZED SIGNATURE: _____ DATE: ___ / ___ / ___