


* DIMENSIONS MAY VARY IN ACTUAL INSTALLATION - FABRICATION CHANGES RESERVED - FIELD MEASUREMENT REQUIRED *

FIRST DRAWN	BY
03-26-21	CJC
REVISED	BY
03-29-22/03-30-21	CJC
06-08-21	CJC
06-22-22	CJC
12-21-22	CJC
COPYRIGHT © TURNSTILES.US Copyright © Turnstiles.us All rights reserved. Reproduction or translation of this work without the express written permission of TURNSTILES.US is unlawful and is an infringement of intellectual property belonging to TURNSTILES.US. All drawings and/or designs are restricted for use exclusively with a purchase, installation, and/or support from Turnstiles.us. Any other use of these materials is a violation of copyright law. Request for additional information should be addressed to the Legal Department, Turnstiles.us.	

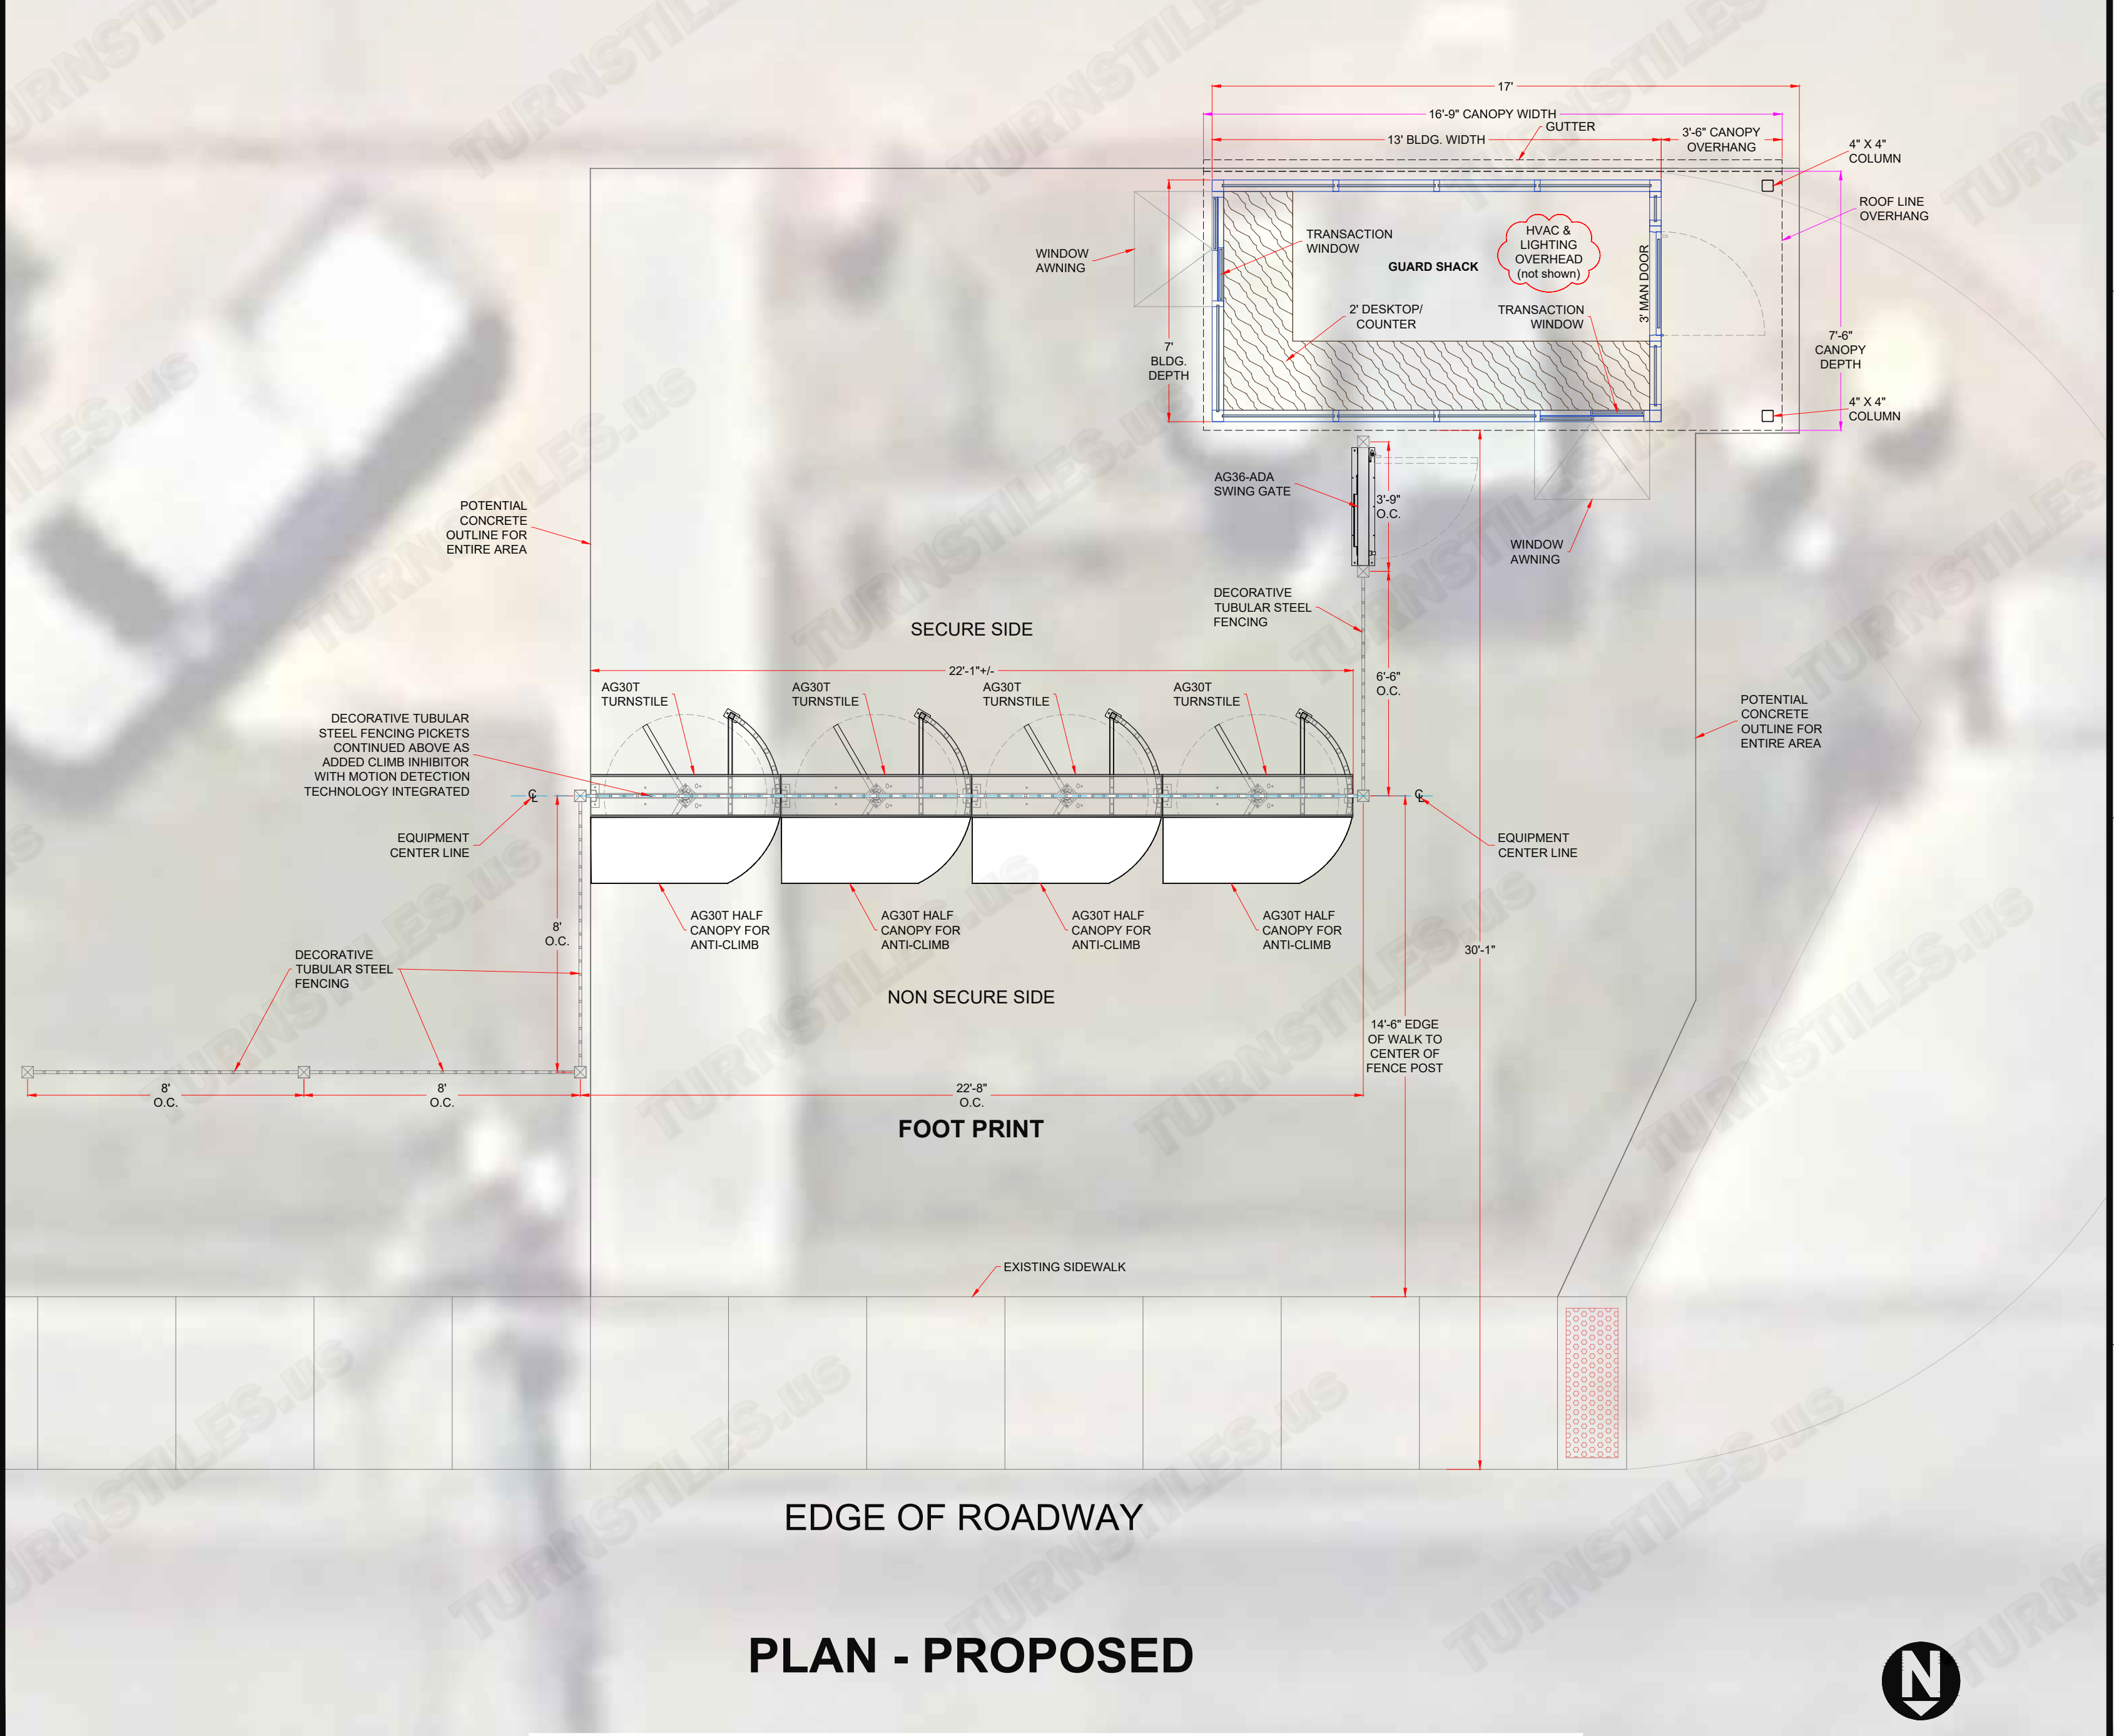


 www.TURNSTILES.us
 Call 303 670 1099 * Text 303 918 9787
 patrick.mcallister@turnstiles.us

Equipment Location Detail	
BRAKEBUSH BROTHERS, INC. AG SERIES TURNSTILES & ADA SWING GATE w/ 1/2 CANOPIES, GUARD SHACK, & FENCING	
DWG	12-21-22 BRAKEBUSH BROTHERS, INC. IRVING, TX ELD REV E
DATE	12-21-22
SHEET - 1 OF 1	

AUTHORIZED SIGNATURE: _____ DATE: ___ / ___ / ___

