


FIRST DRAWN	BY
11-27-23	CJC
REVISED	BY
01-17-23	CJC

**COPYRIGHT © TURNSTILES.US**  
 Copyright © Turnstiles.us All rights reserved. Reproduction or translation of this work without the express written permission of Turnstiles.us is unlawful and is an infringement of intellectual property belonging to Turnstiles.us.  
 All drawings and/or designs are restricted for use exclusively with a purchase, installation, and/or support from Turnstiles.us. Any other use of these materials is a violation of copyright law. Request for additional information should be addressed to the Legal Department, Turnstiles.us.

**TURNSTILES.US**

www.TURNSTILES.us  
 Call 303 670 1099 \* Text 303 918 9787  
 patrick.mcallister@turnstiles.us

Schematic	
<b>BAKEWELL</b>	
MorphoAccess, HS Series, Existing Doors, EntraPASS, Access Control Wiring Diagram	
DWG	BAKEWELL Amanzar Yacoub SCH
DATE	01-17-23
SHEET - 1 OF 2	

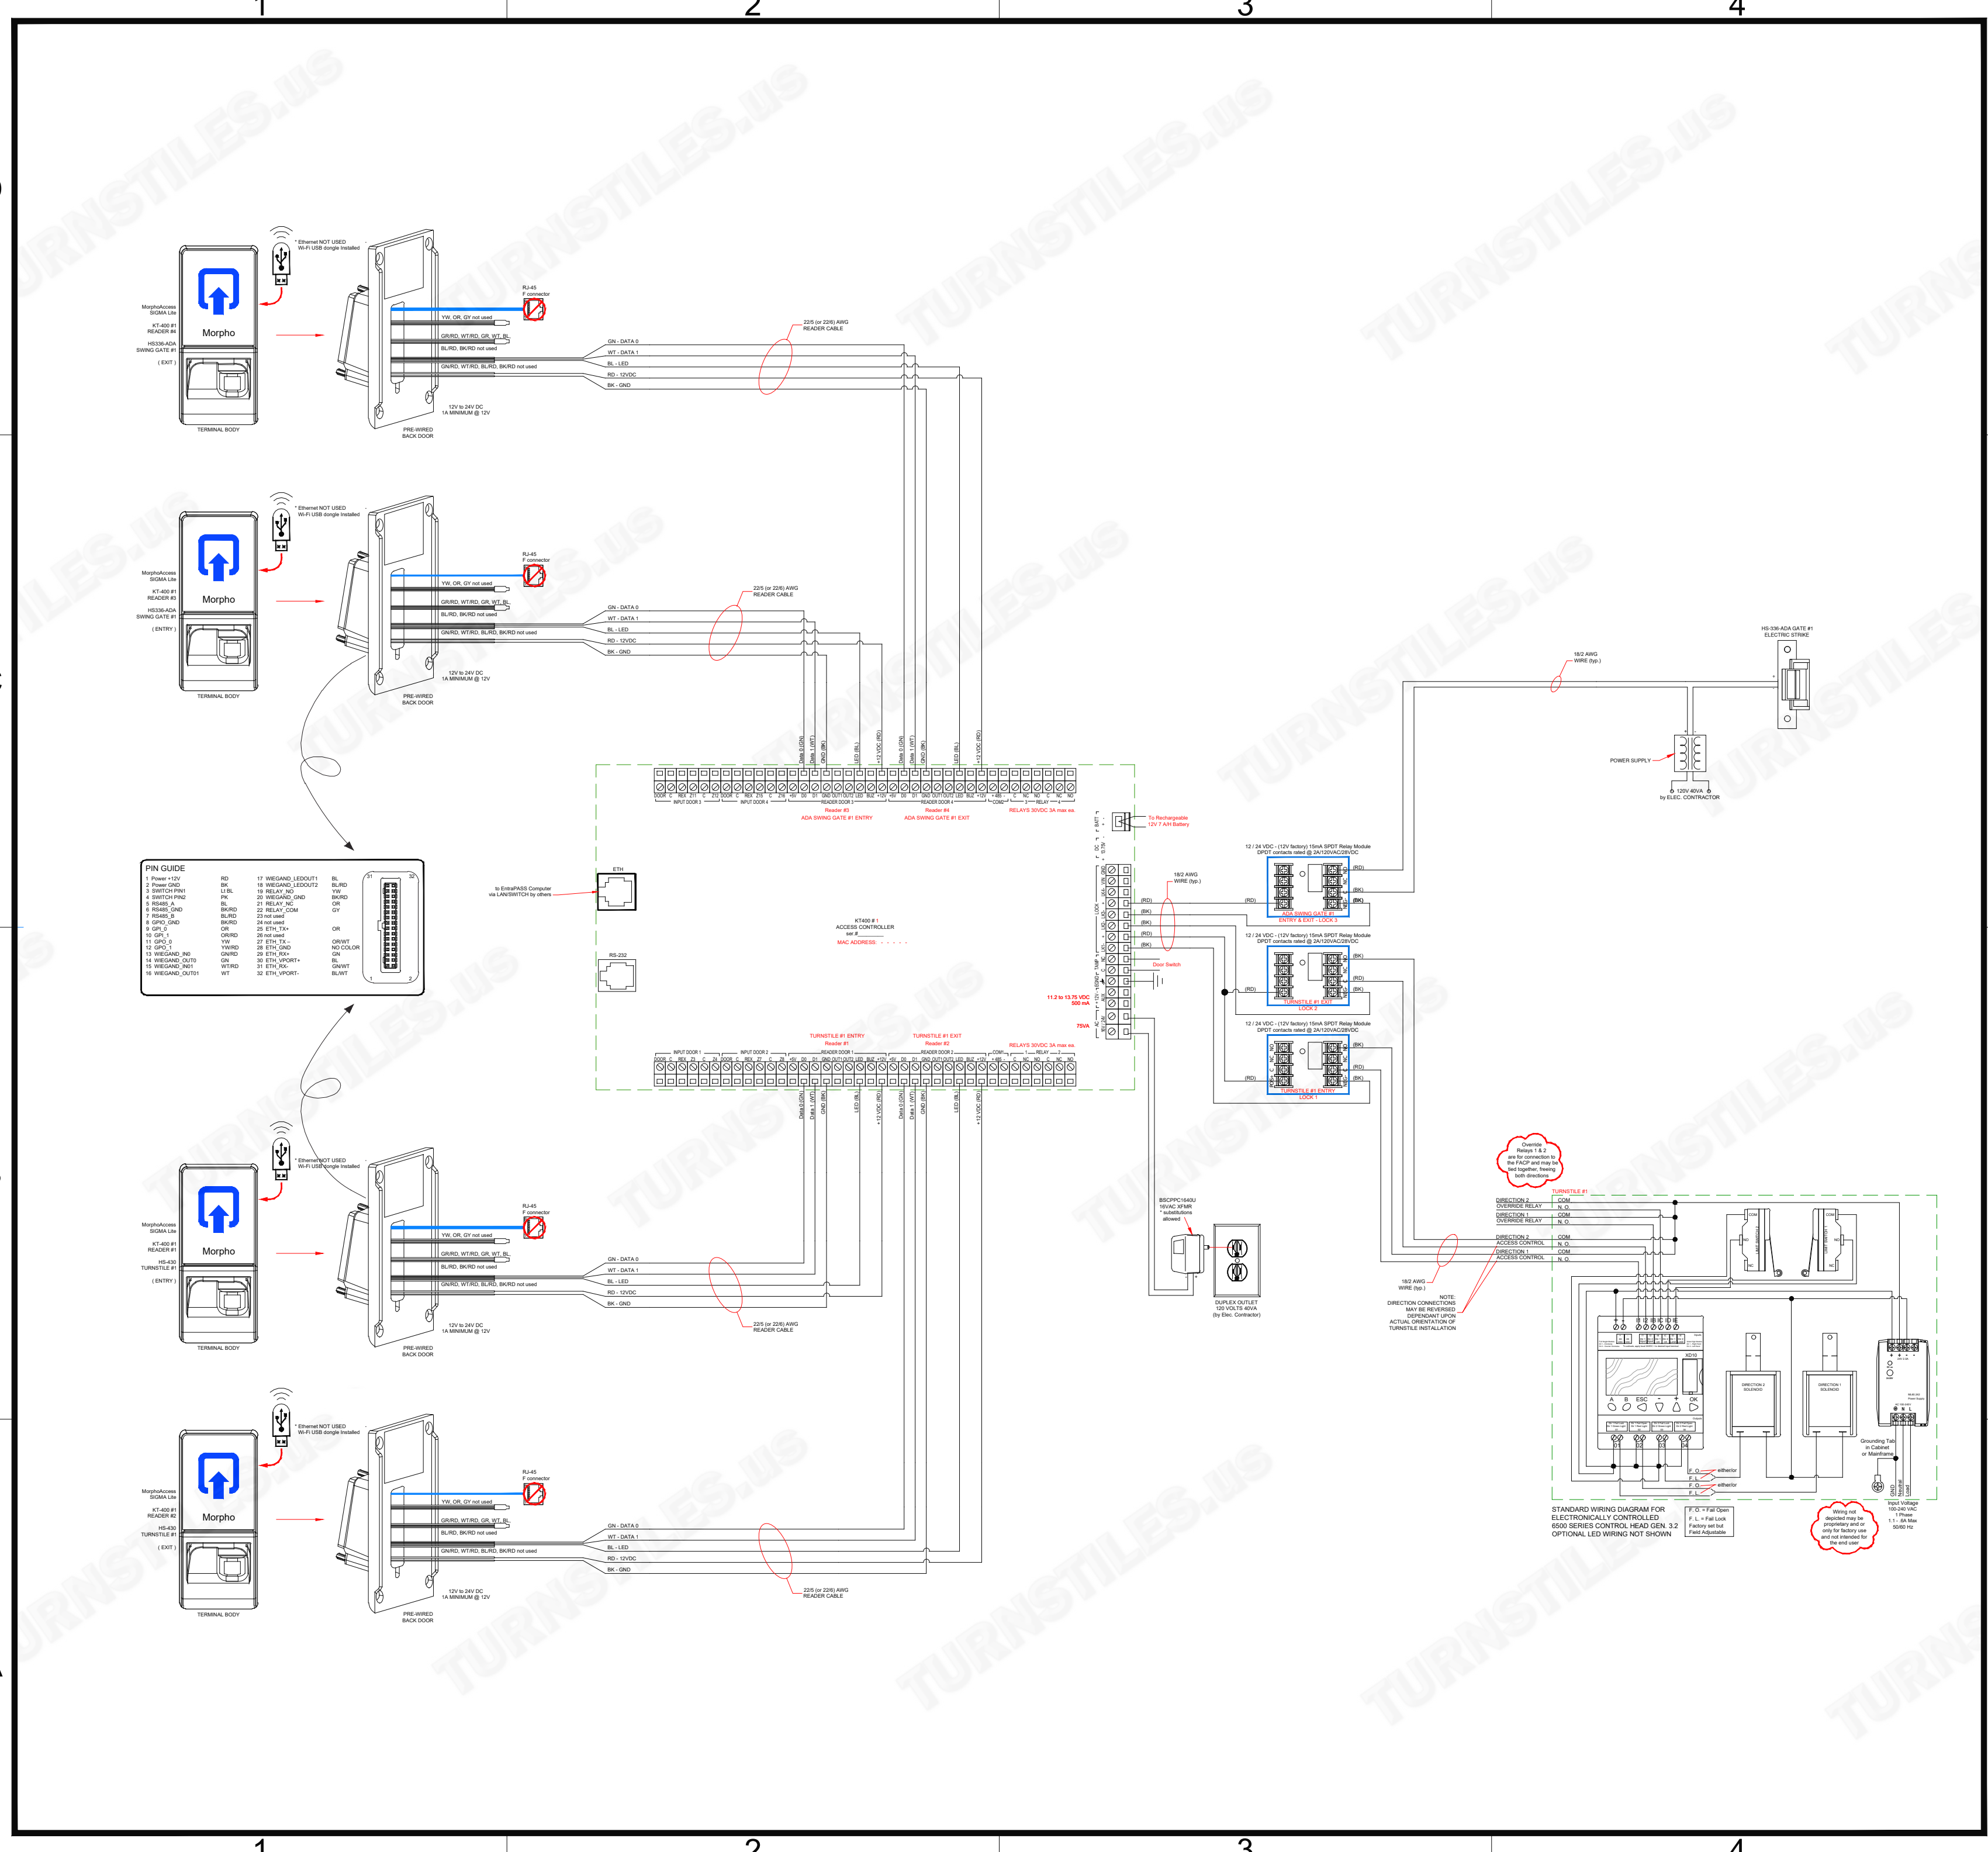

FIRST DRAWN	BY
11-27-23	CJC
REVISED	BY
01-17-23	CJC

**COPYRIGHT © TURNSTILES.US**  
 Copyright © Turnstiles.us All rights reserved. Reproduction or translation of this work without the express written permission of TURNSTILES.US is unlawful and is an infringement of intellectual property belonging to TURNSTILES.US.  
 All drawings and/or designs are restricted for use exclusively with a purchase, installation, and/or support from Turnstiles.us. Any other use of these materials is a violation of copyright law. Request for additional information should be addressed to the Legal Department, Turnstiles.us.

**TURNSTILES.US**  
 www.TURNSTILES.us  
 Call 303 670 1099 \* Text 303 918 9787  
 patrick.mcallister@turnstiles.us

Schematic	
BAKEWELL MorphoAccess, HS Series, Existing Doors, EntraPASS, Access Control Wiring Diagram	
DWG	BAKEWELL Amanzar Yacoub SCH
DATE	01-17-23
SHEET - 2 OF 2	

