


* CANOPY DIMENSIONS MAY VARY SLIGHTLY IN ACTUAL INSTALLATION - FABRICATION CHANGES OR SUBSTITUTIONS RESERVED *

FIRST DRAWN	BY
05-24-23	CJC
REVISED	BY

COPYRIGHT © TURNSTILES.US
 Copyright © Turnstiles.us All rights reserved. Reproduction or translation of this work without the express written permission of TURNSTILES.US is unlawful and is an infringement of intellectual property belonging to TURNSTILES.US.
 All drawings and/or designs are restricted for use exclusively with a purchase, installation, and/or support from Turnstiles.us. Any other use of these materials is a violation of copyright law. Request for additional information should be addressed to the Legal Department, Turnstiles.us.

D
C
B
A

D
C
B
A

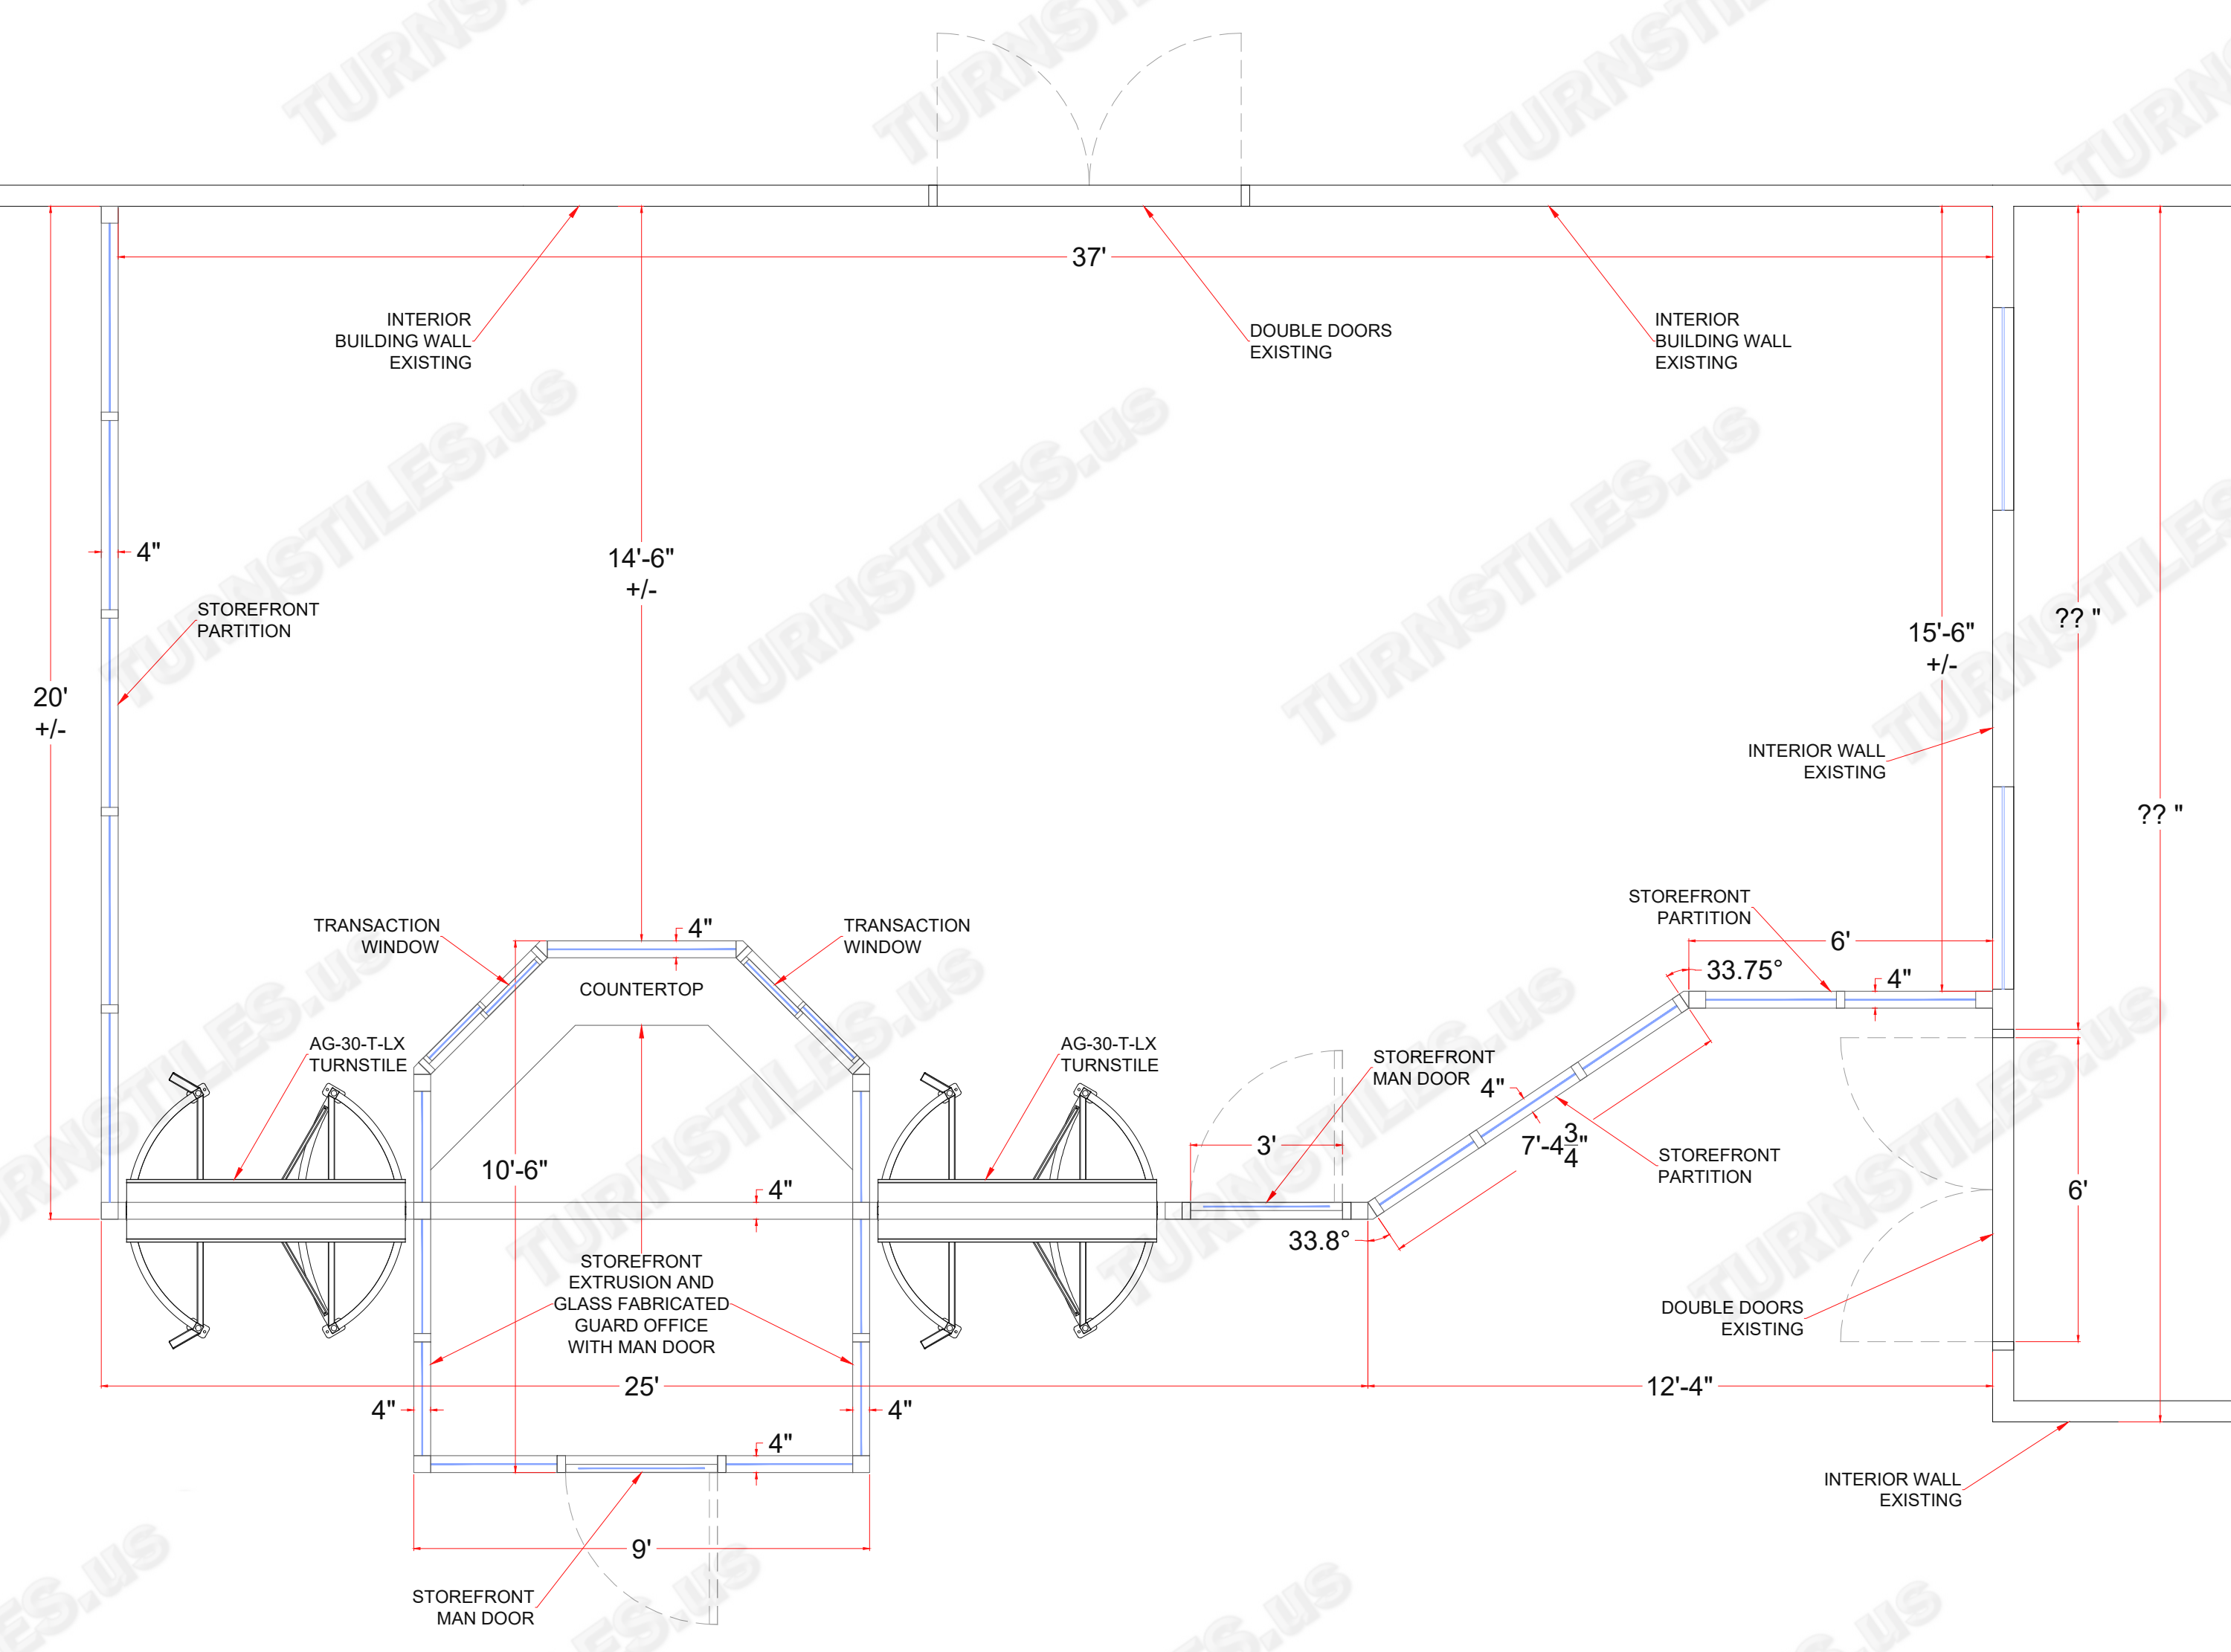

FLOOR PLAN
STOREFRONT & TURNSTILES ONLY

TURNSTILES.US
 www.TURNSTILES.us
 Call 303 670 1099 * Text 303 918 9787
 patrick.mcallister@turnstiles.us

EQUIPMENT LOCATION DETAIL	
AG-30-T-LX TURNSTILES STOREFRONT PARTITIONS AND GUARD OFFICE WITH MAN DOORS	
DWG	AG-30-T-LX - STOREFRONT CONCEPT 6 - ELD
DATE	05-25-23
SHEET - 1 OF 1	

AUTHORIZED SIGNATURE: _____ DATE: ___ / ___ / ___

1 2 3 4