

1


2

3

4

FIRST DRAWN	BY
11-30-22	CJC
REVISED	BY

COPYRIGHT © TURNSTILES.US
 Copyright © Turnstiles.us All rights reserved. Reproduction or translation of this work without the express written permission of TURNSTILES.us is unlawful and is an infringement of intellectual property belonging to TURNSTILES.us.
 All drawings and/or designs are restricted for use exclusively with a purchase, installation, and/or support from Turnstiles.us. Any other use of these materials is a violation of copyright law. Request for additional information should be addressed to the Legal Department, Turnstiles.us.

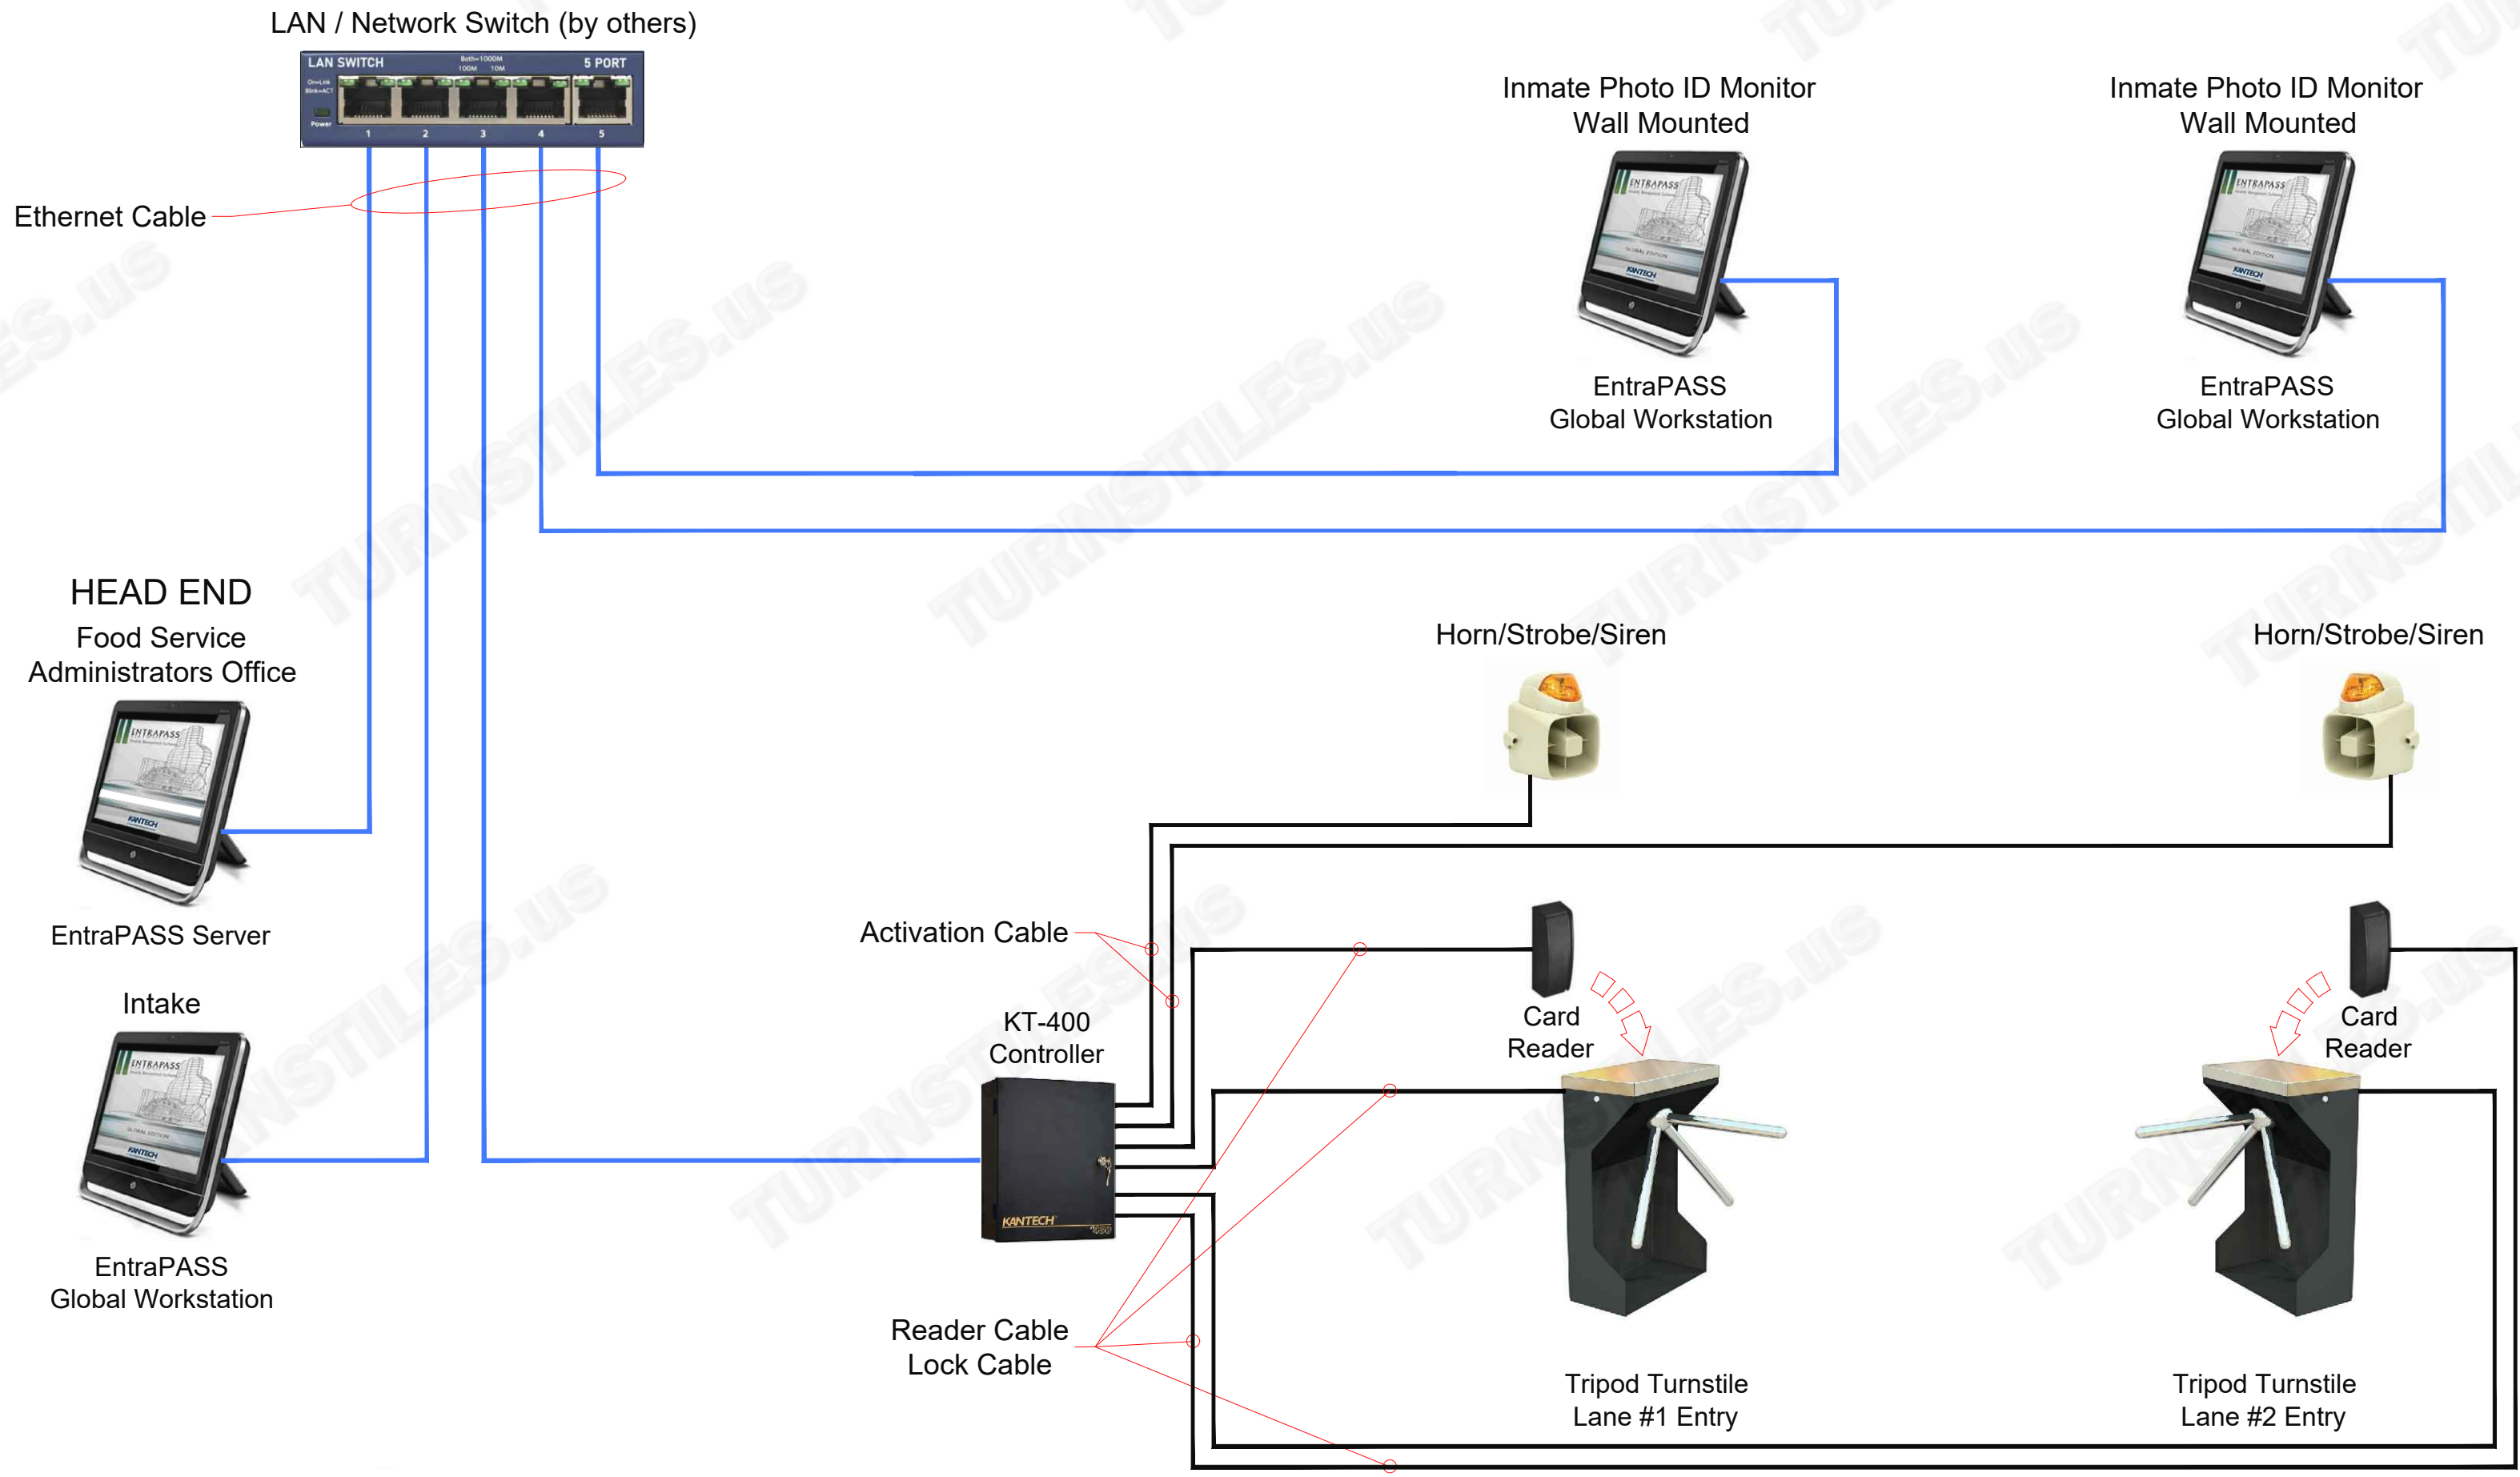

Depiction shows Entrapass communication and/or connections, and it is implied that all equipment has required powering (VAC or VDC).
 (Equipment Images Not To Scale)

TURNSTILES.US

www.TURNSTILES.us
 Call 303 670 1099 * Text 303 918 9787
 patrick.mcallister@turnstiles.us

One-Line Diagram	
GSA - Federal Correctional Institution Oxford, WI., for Server and Workstations with Tripod Turnstiles, KT-400 Controller, and Horn/Strobe/Sirens	
DWG	GSA - Federal Correctional Institution Oxford, WI Entrapass One Line Diagram
DATE	11-30-22
SHEET - 1 OF 1	

AUTHORIZED SIGNATURE: _____ DATE: ___ / ___ / ___

1

2

3

4