
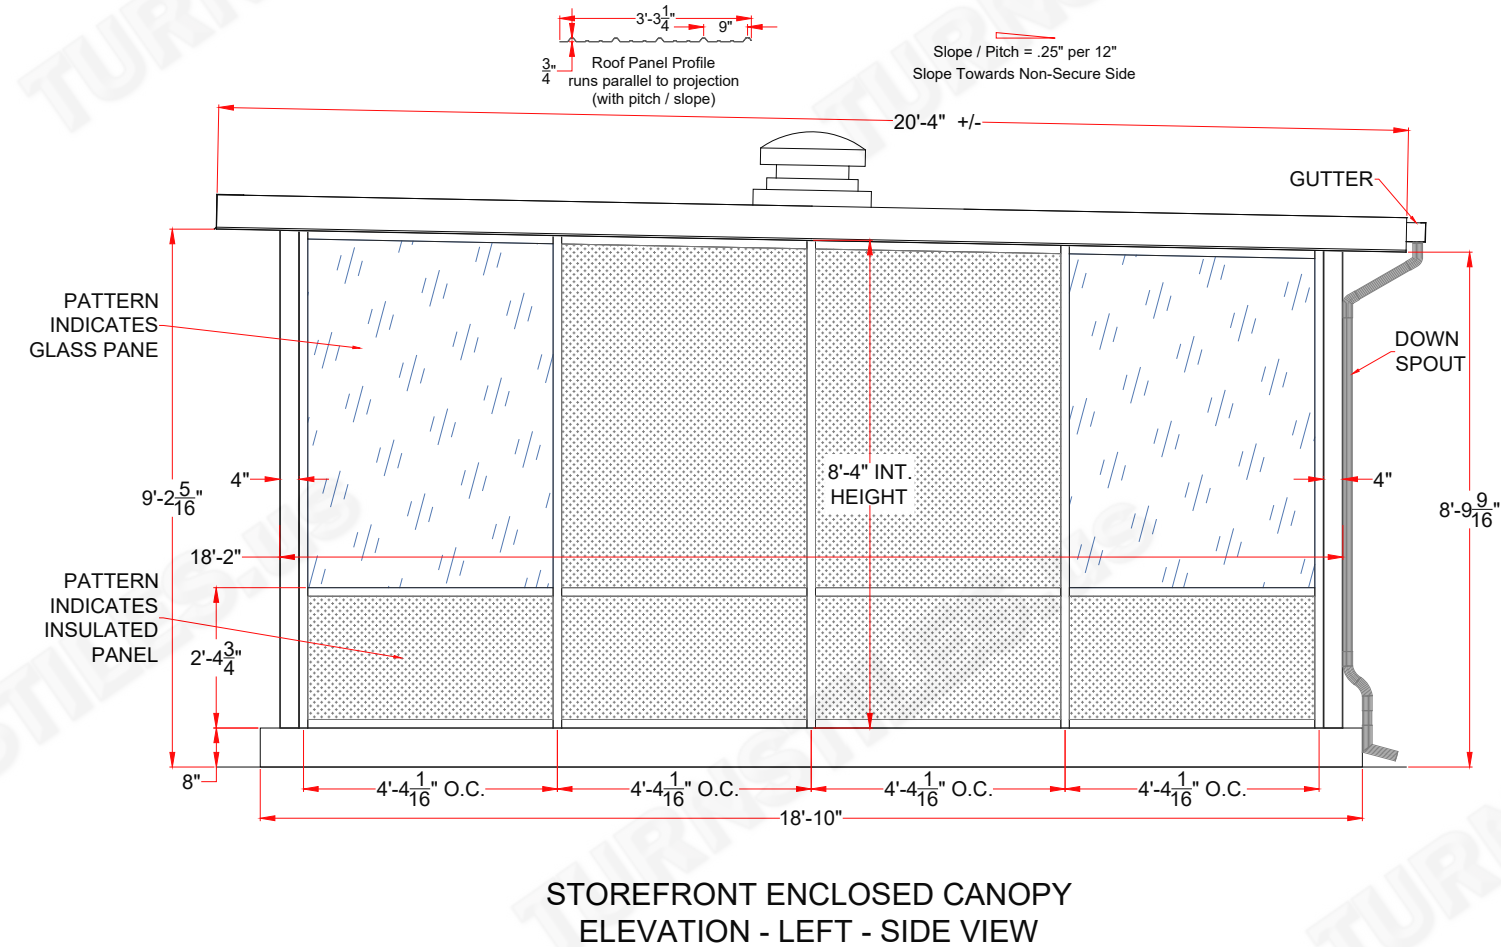
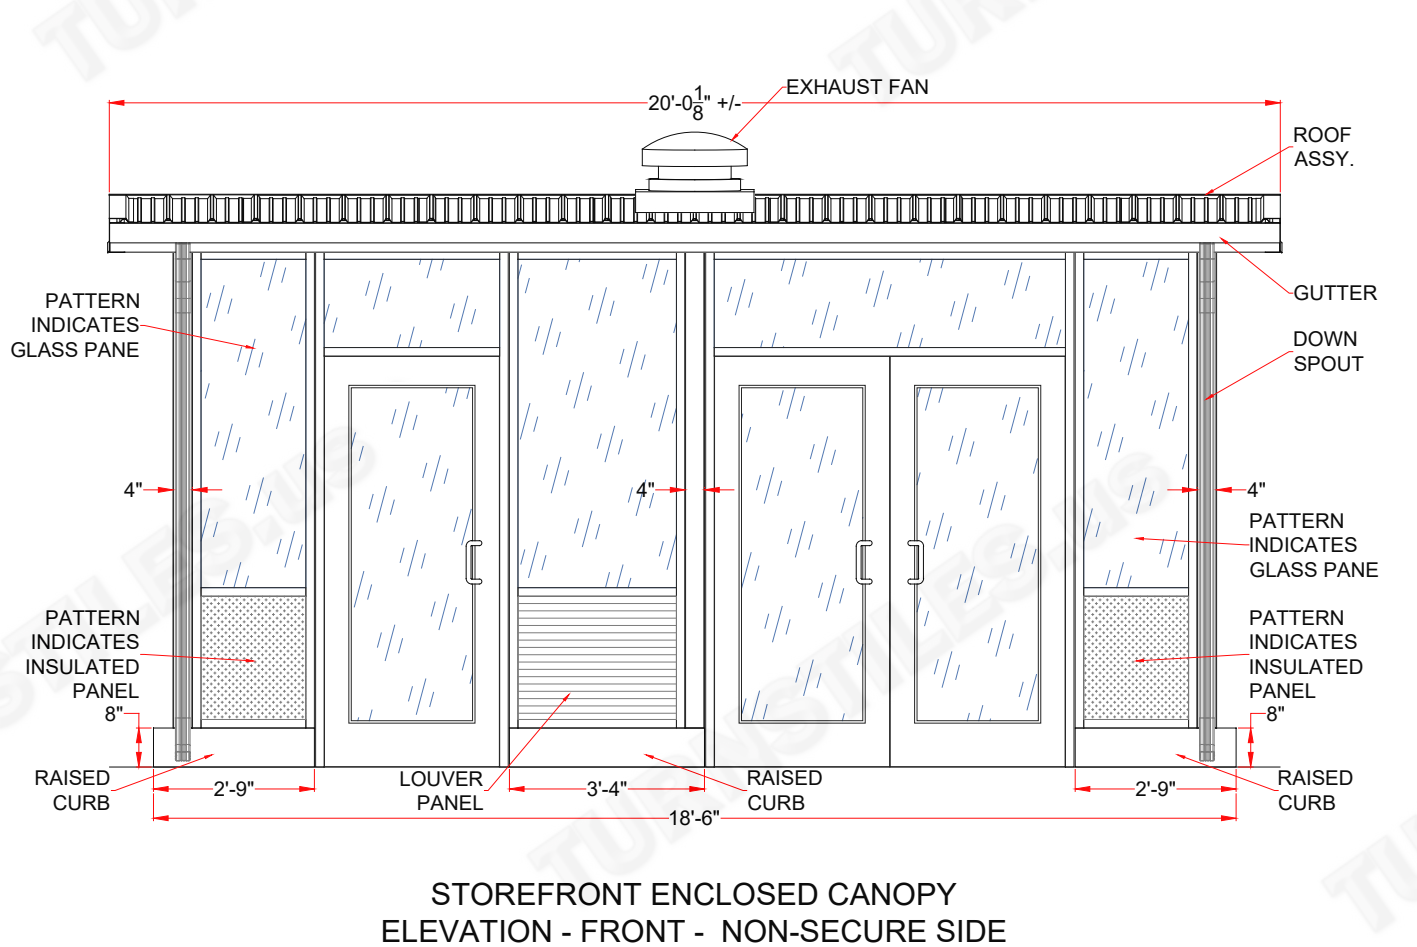
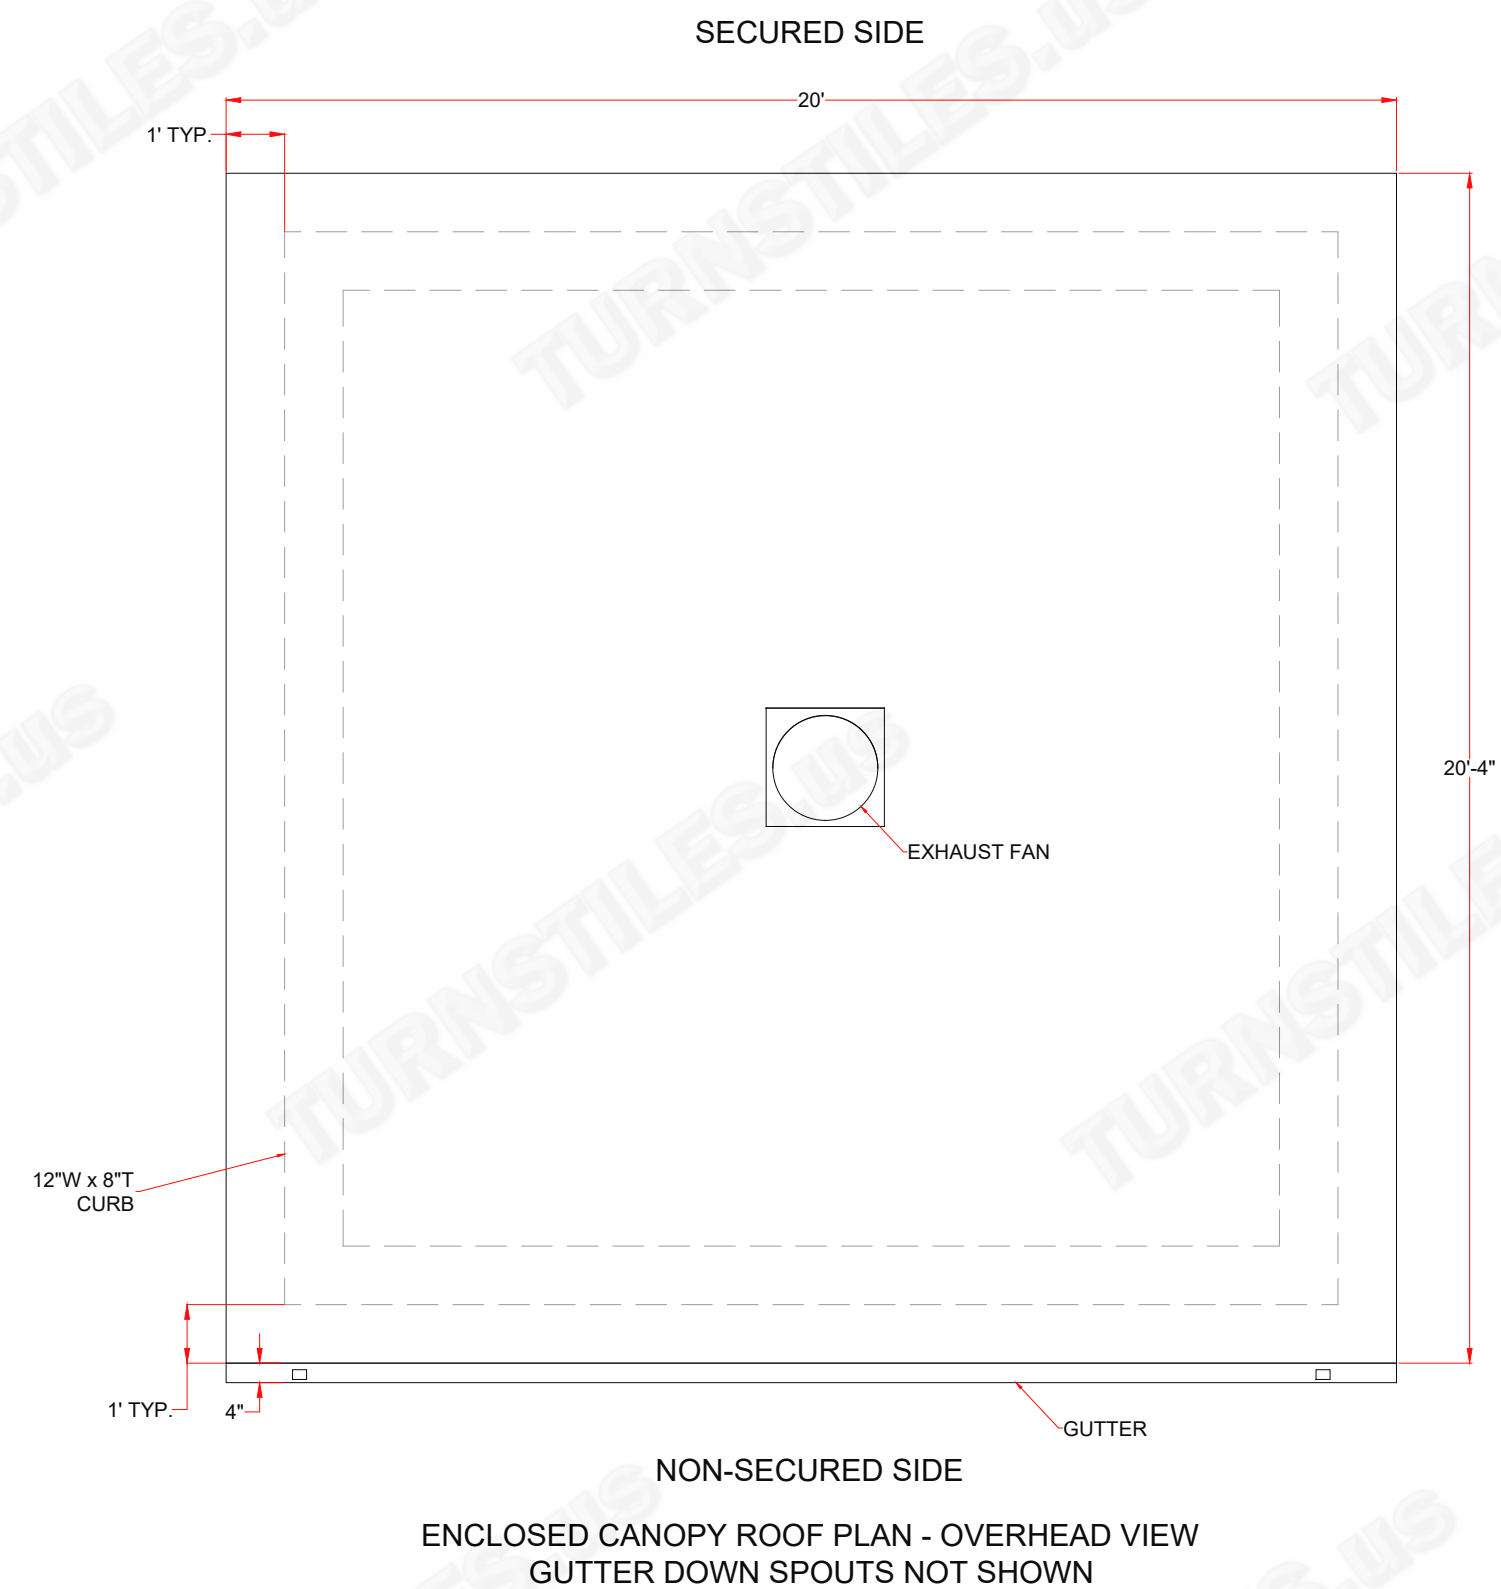


* CANOPY DIMENSIONS MAY VARY SLIGHTLY IN ACTUAL INSTALLATION - FABRICATION CHANGES OR SUBSTITUTIONS RESERVED *

FIRST DRAWN	BY
12-08-22	CJC
REVISED	BY
COPYRIGHT © TURNSTILES.US Copyright © Turnstiles.us All rights reserved. Reproduction or translation of this work without the express written permission of TURNSTILES.US is unlawful and is an infringement of intellectual property belonging to TURNSTILES.US. All drawings and/or designs are restricted for use exclusively with a purchase, installation, and/or support from Turnstiles.us. Any other use of these materials is a violation of copyright law. Request for additional information should be addressed to the Legal Department, Turnstiles.us.	

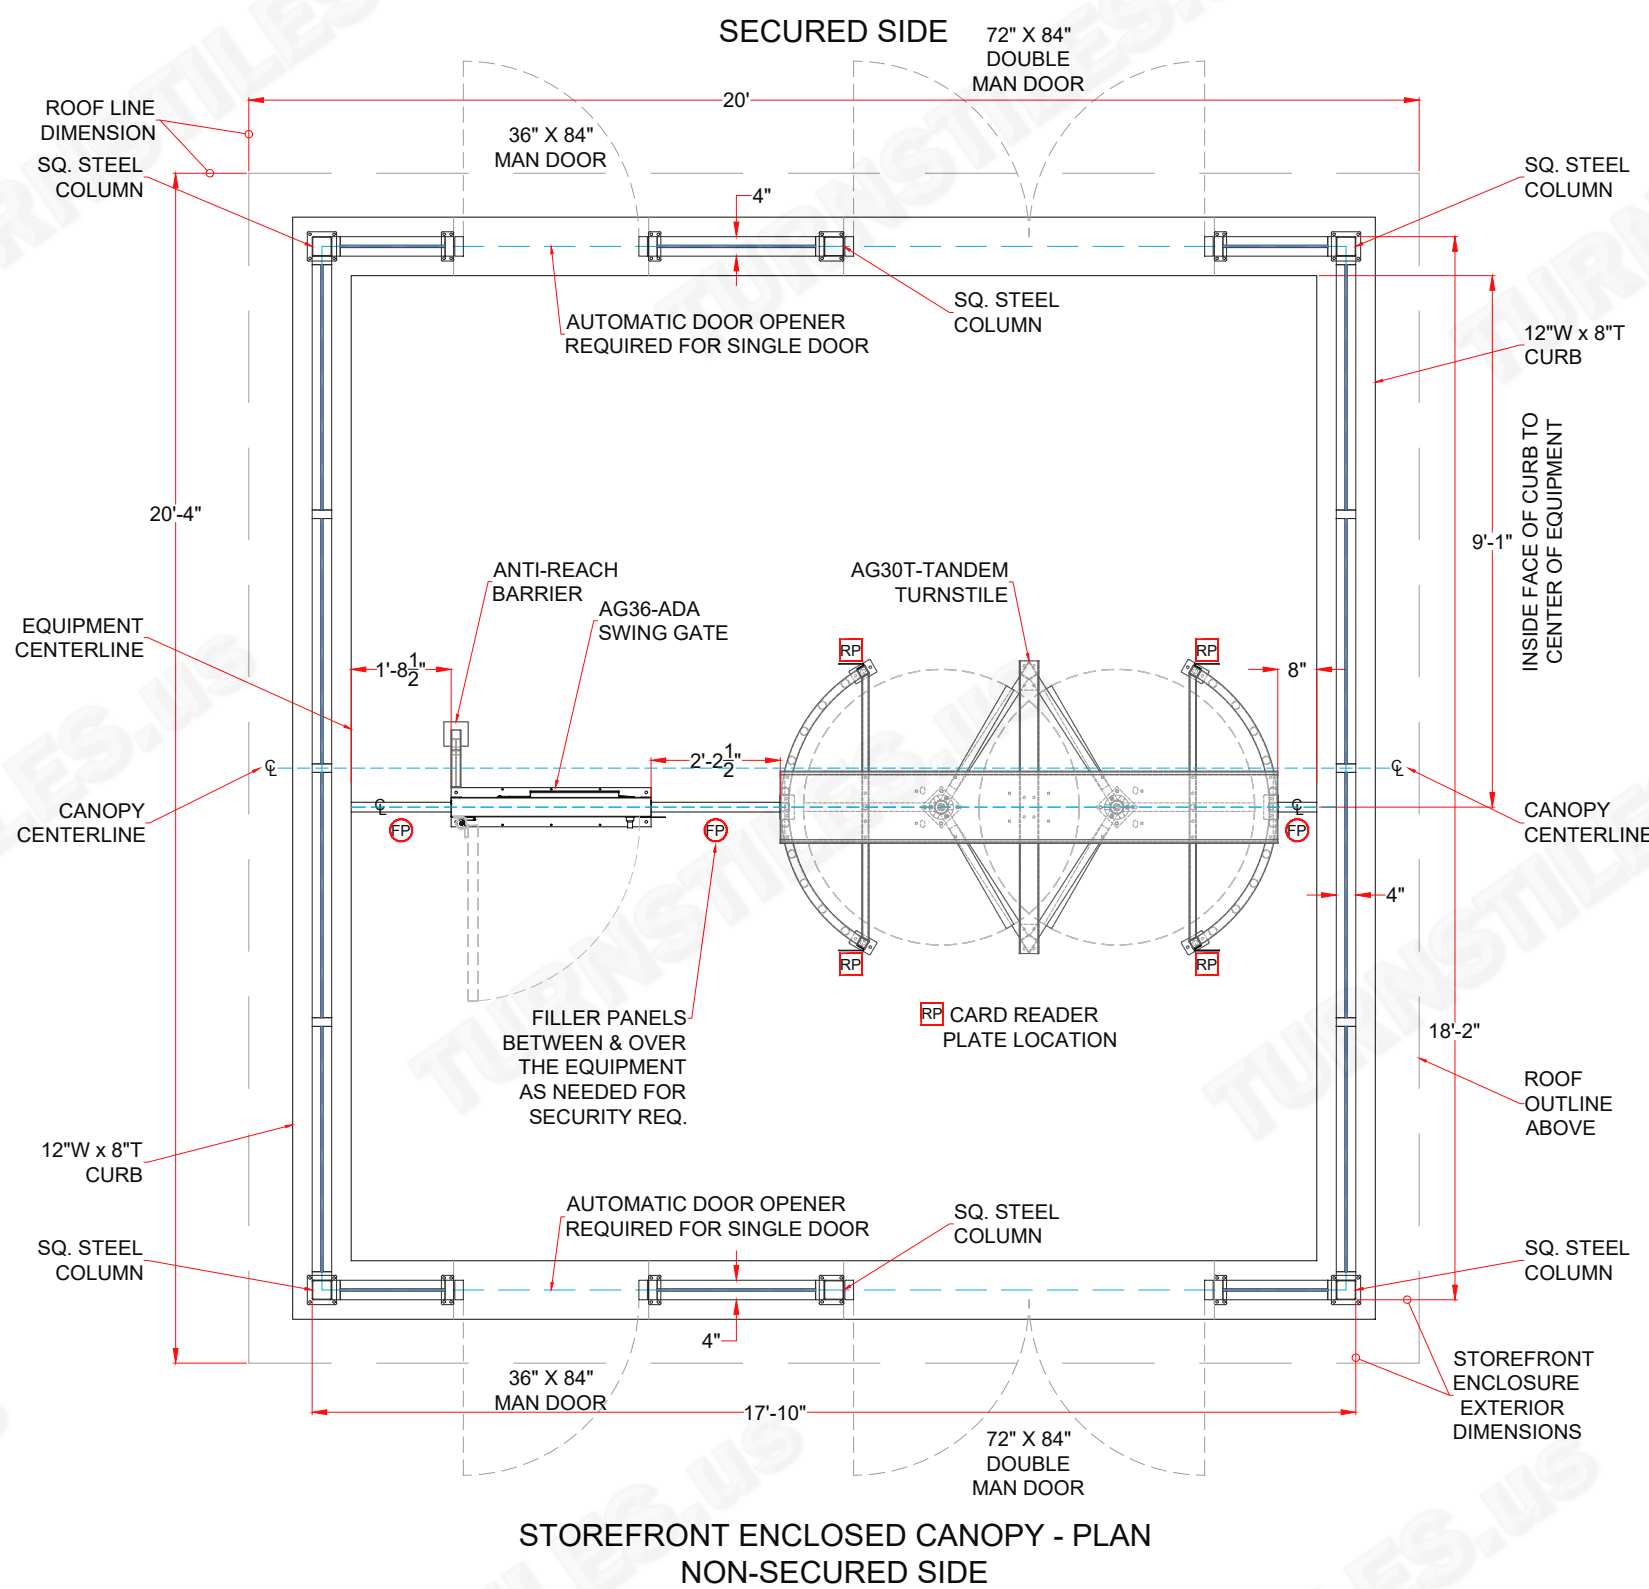

AUTHORIZED SIGNATURE: _____ DATE: ___ / ___ / ___

TURNSTILES.US
 www.TURNSTILES.us
 Call 303 670 1099 * Text 303 918 9787
 patrick.mcallister@turnstiles.us


Equipment Location Detail	
CCI - Tobyhanna K Lot AG Series Full Height Tandem Turnstile, AGA Swing Gate, with Filler Panels, and Storefront Enclosed Canopy	
DWG	CCI - Tobyhanna K Lot AG Series Turnstile, Swing Gate, and Storefront Enclosed Canopy ELD
DATE	12-08-22
SHEET - 1 OF 2	

* CANOPY DIMENSIONS MAY VARY SLIGHTLY IN ACTUAL INSTALLATION - FABRICATION CHANGES OR SUBSTITUTIONS RESERVED *


FIRST DRAWN	BY
12-08-22	CJC
REVISED	BY

COPYRIGHT © TURNSTILES.US
 Copyright © Turnstiles.us All rights reserved. Reproduction or translation of this work without the express written permission of TURNSTILES.US is unlawful and is an infringement of intellectual property belonging to TURNSTILES.US. All drawings and/or designs are restricted for use exclusively with a purchase, installation, and/or support from Turnstiles.us. Any other use of these materials is a violation of copyright law. Request for additional information should be addressed to the Legal Department, Turnstiles.us.

FILLER PANELS SHOWN AS EXAMPLE FINAL FABRICATION MAY DIFFER FROM THIS ILLUSTRATION

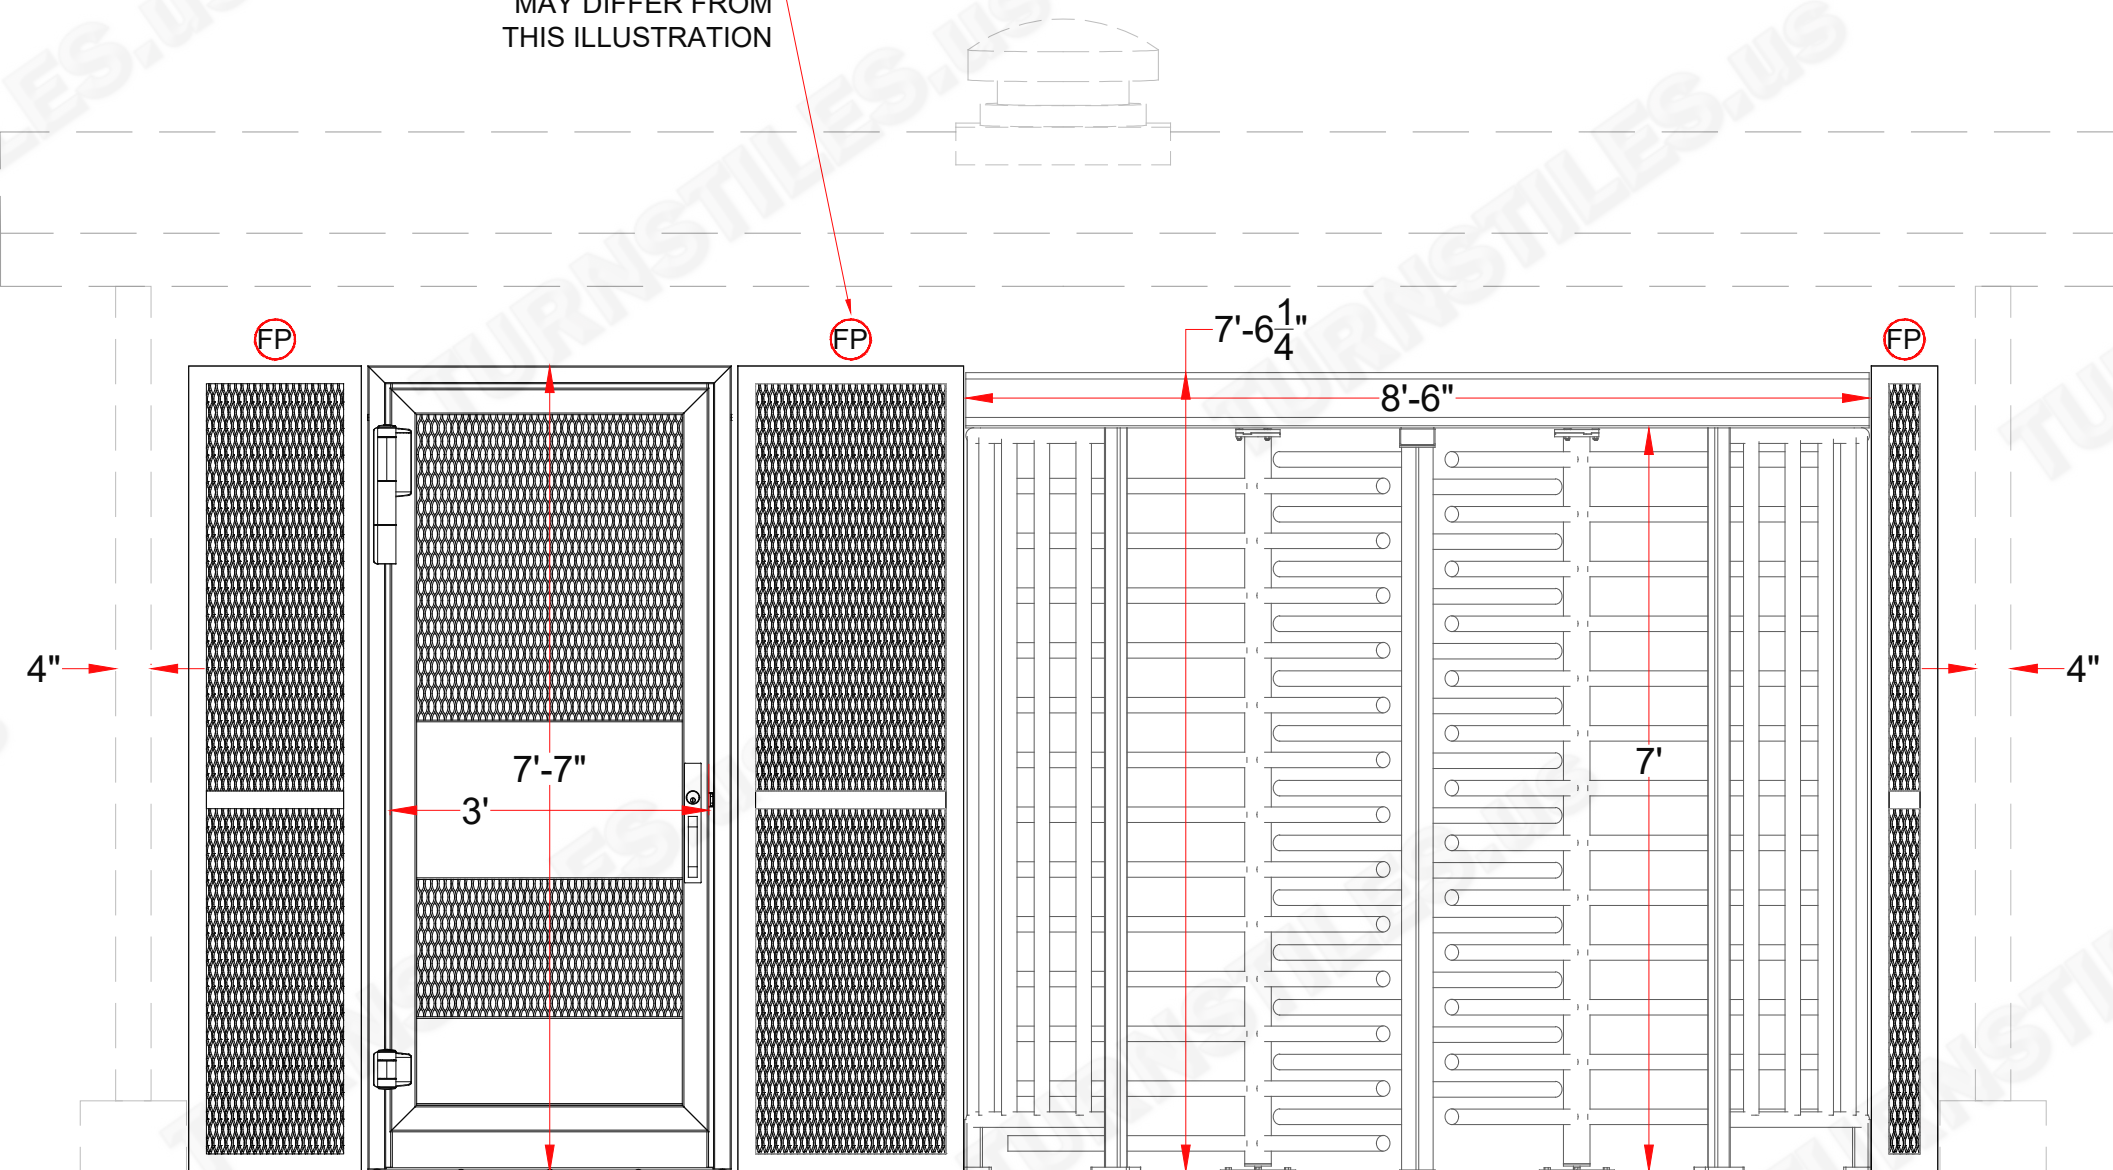

STOREFRONT ENCLOSED CANOPY SECTION - EQUIPMENT AND FILLER PANELS

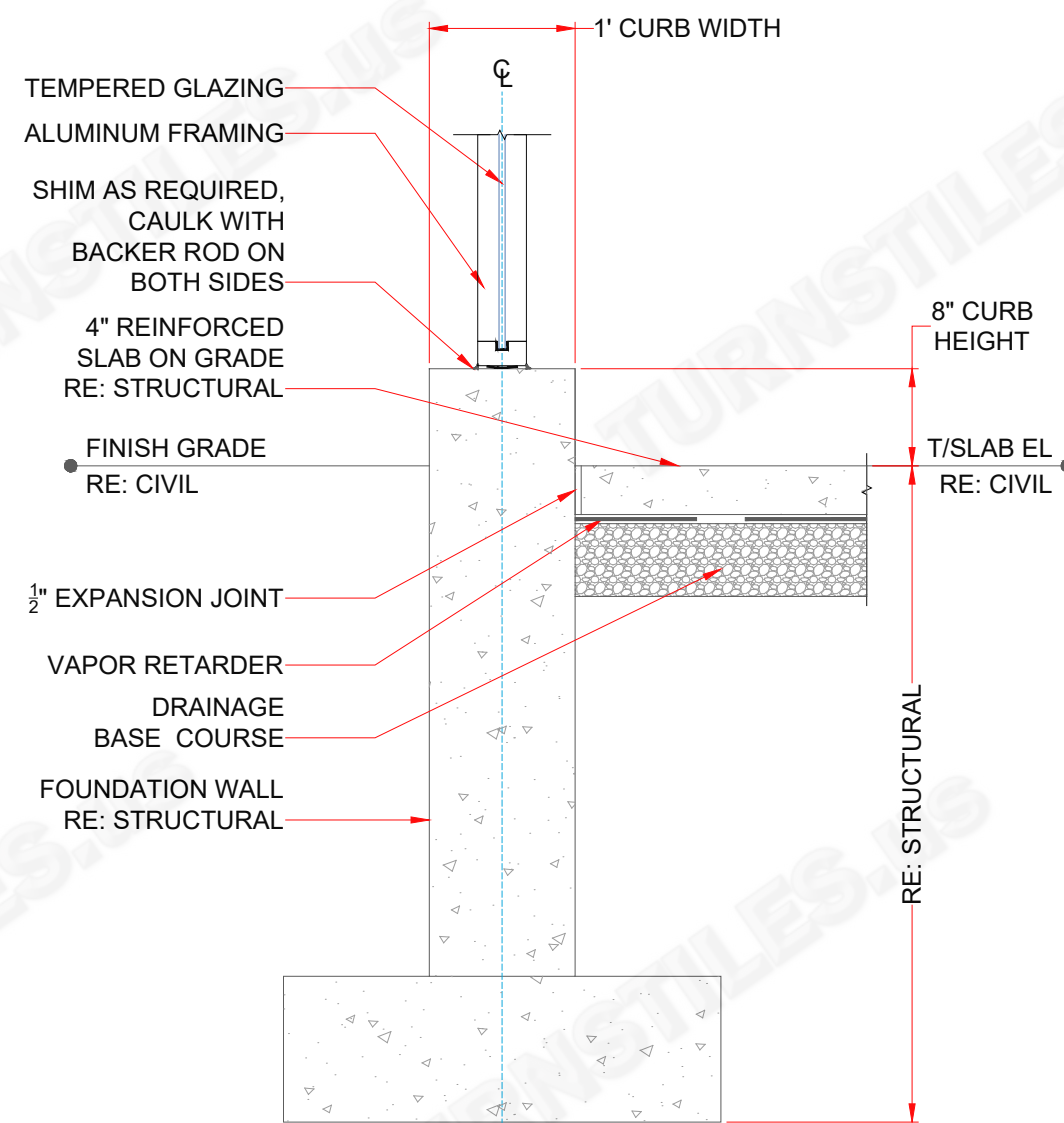

FOUNDATION DETAIL PER USAGE FROM PROVIDED PLANS

TURNSTILES.US
 www.TURNSTILES.us
 Call 303 670 1099 * Text 303 918 9787
 patrick.mcallister@turnstiles.us

Equipment Location Detail	
CCI - Tobyhanna K Lot AG Series Full Height Tandem Turnstile, AGA Swing Gate, with Filler Panels, and Storefront Enclosed Canopy	
DWG	CCI - Tobyhanna K Lot AG Series Turnstile, Swing Gate, and Storefront Enclosed Canopy ELD
DATE	12-08-22
SHEET - 2 OF 2	

AUTHORIZED SIGNATURE: _____ DATE: ___ / ___ / ___