




\* DIMENSIONS MAY VARY SLIGHTLY IN ACTUAL INSTALLATION - FABRICATION CHANGES OR SUBSTITUTIONS RESERVED \*

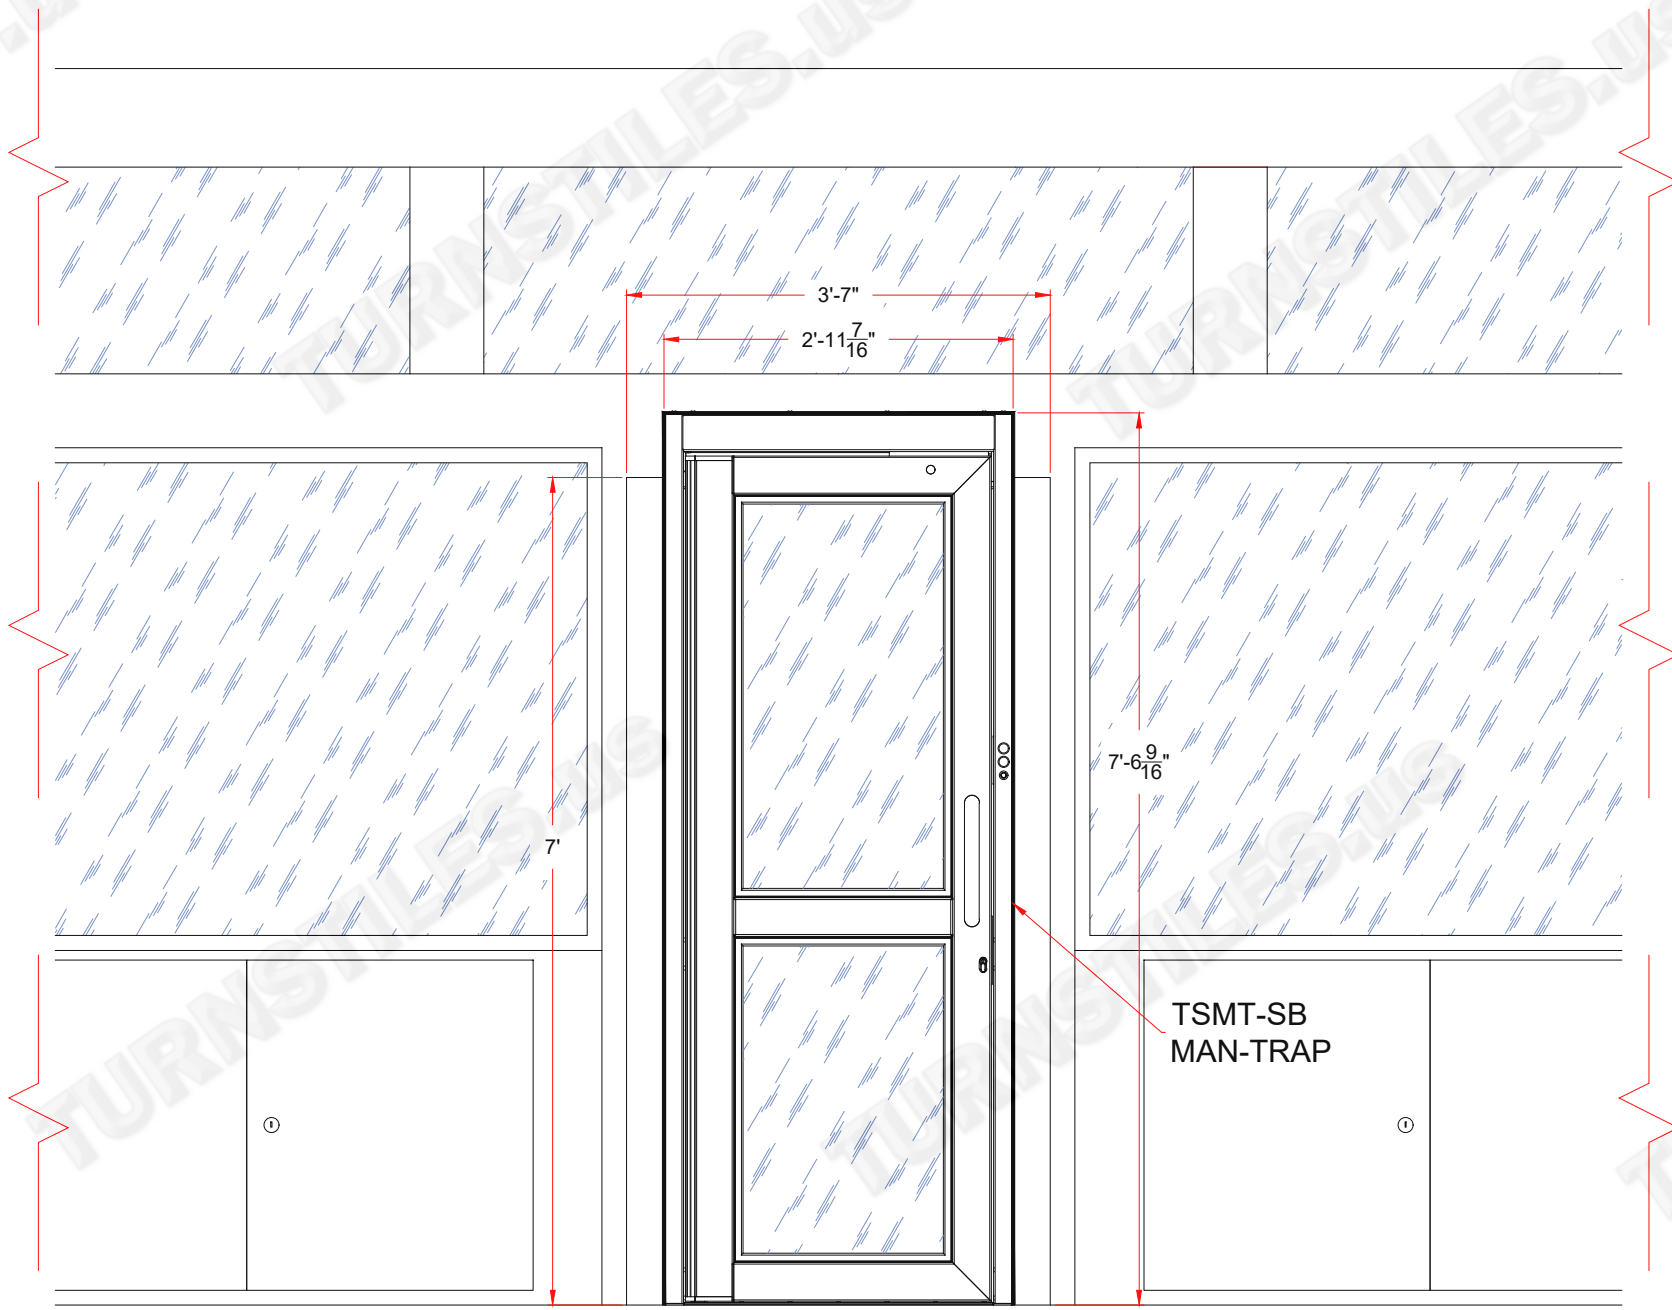

EXIT VIEW ELEVATION  
INTERIOR - SECURE SIDE

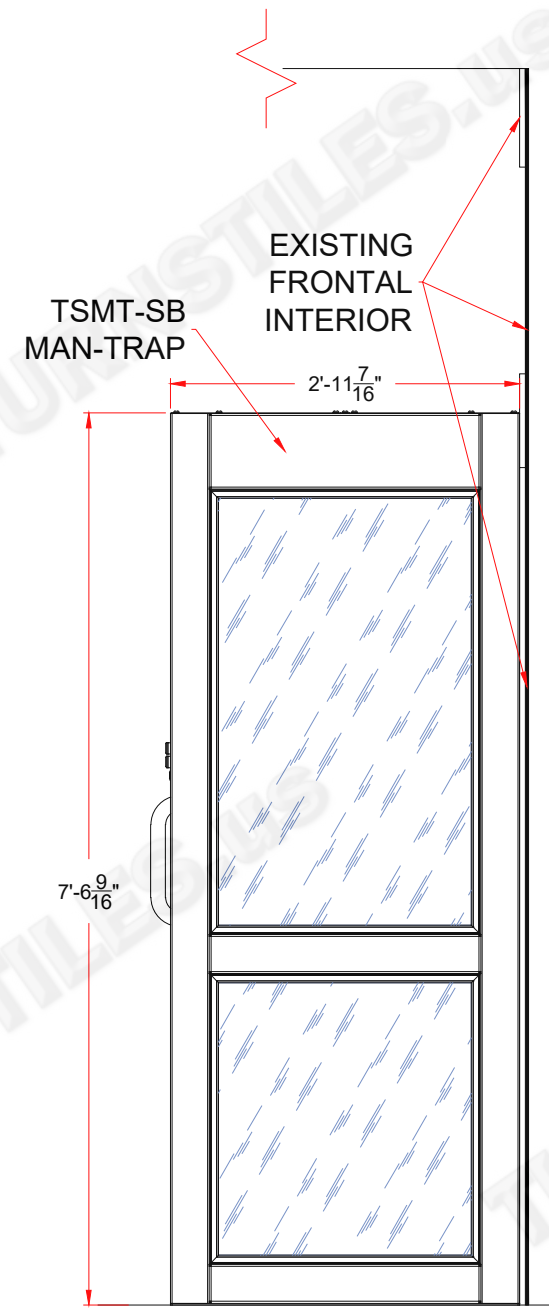

LEFT SIDE VIEW  
ELEVATION - INTERIOR

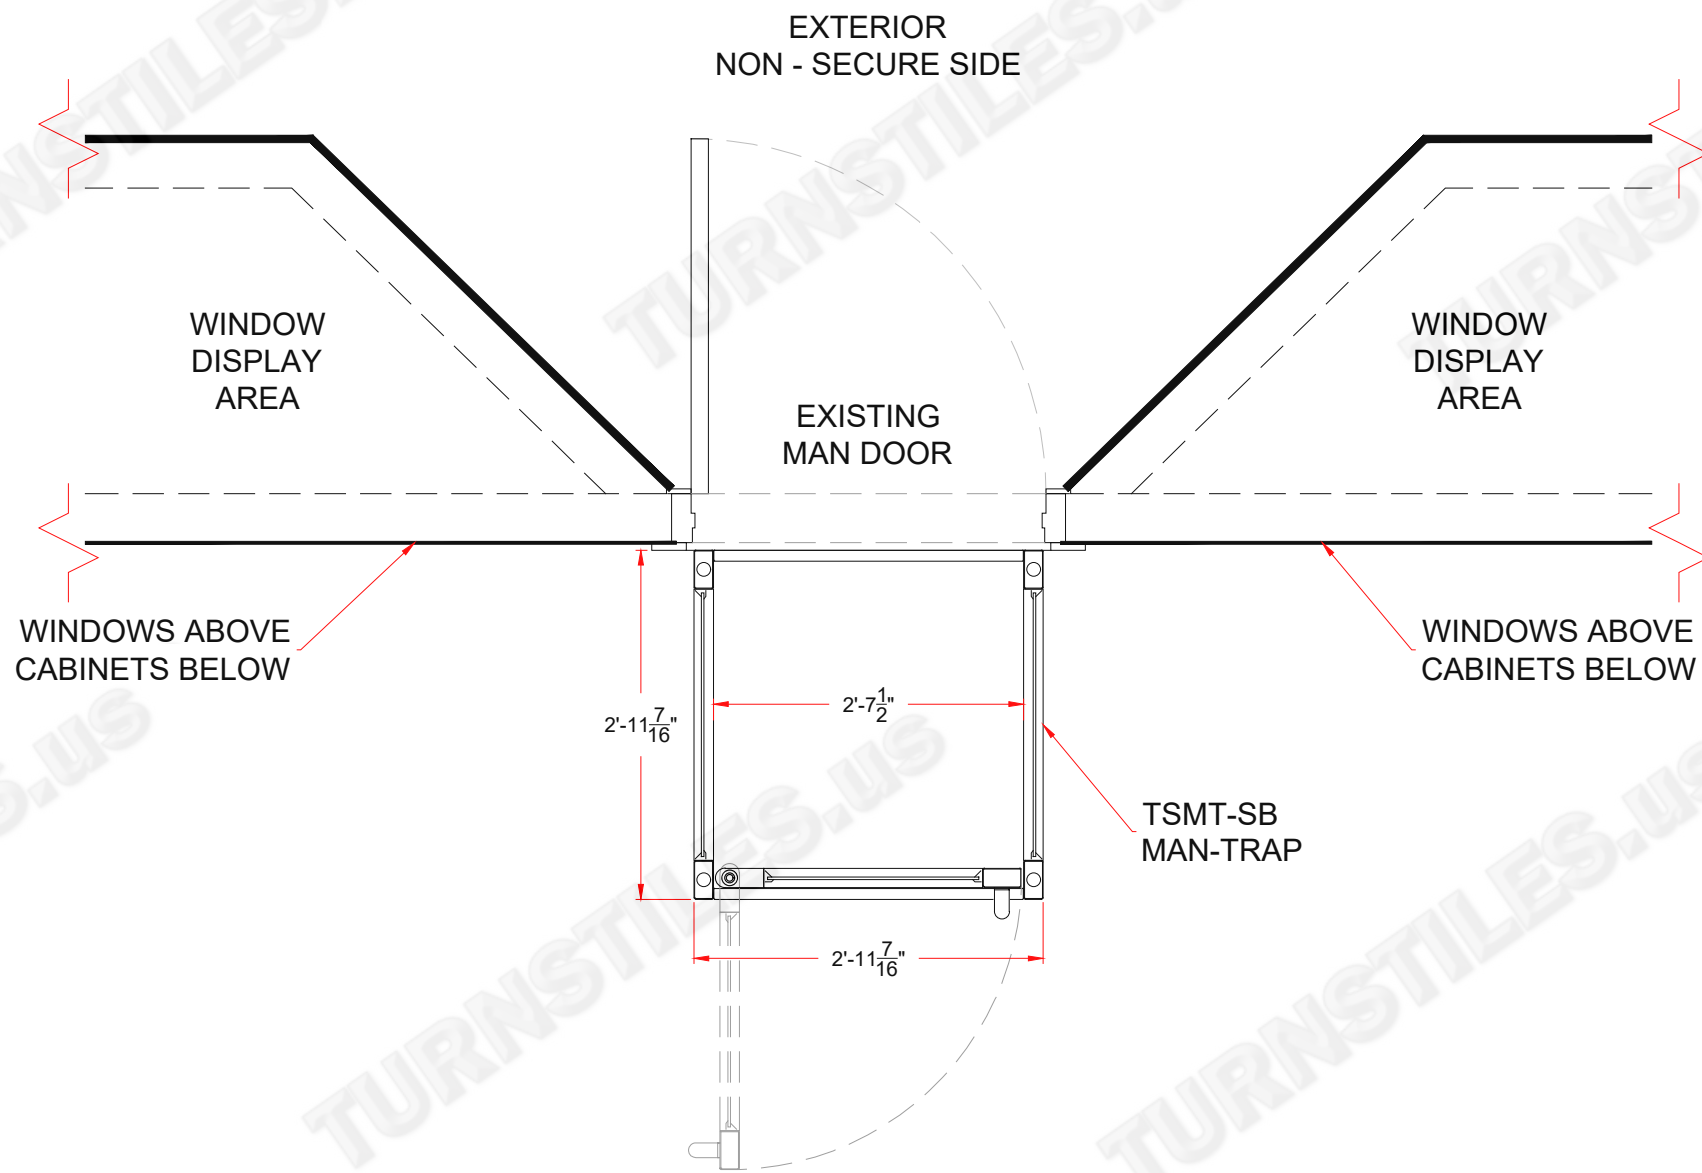

FLOOR PLAN  
FOOT PRINT - SECURE SIDE

AUTHORIZED SIGNATURE: \_\_\_\_\_

DATE: \_\_\_ / \_\_\_ / \_\_\_

FIRST DRAWN	BY
04-06-23	CJC
REVISED	BY
<p><b>COPYRIGHT © TURNSTILES.US</b>                  Copyright © Turnstiles.us All rights reserved. Reproduction or translation of this work without the express written permission of TURNSTILES.us is unlawful and is an infringement of intellectual property belonging to TURNSTILES.us.                  All drawings and/or designs are restricted for use exclusively with a purchase, installation, and/or support from Turnstiles.us. Any other use of these materials is a violation of copyright law. Request for additional information should be addressed to the Legal Department, Turnstiles.us.</p>	

**TURNSTILES.US**  
 www.TURNSTILES.us  
 Call 303 670 1099 \* Text 303 918 9787  
 patrick.mcallister@turnstiles.us

EQUIPMENT LOCATION DETAIL	
DIORO JEWELERS DANVILLE, CA TSMT-SB MANTRAP DIMENSIONS AND DETAILS	
DWG	DIORO JEWELERS TSMT-SB MANTRAP ELD
DATE	04-07-23
SHEET - 1 OF 1	